

DO NOT SCALE FROM THIS DRAWING
WORK TO PRINTED DIMENSIONS ONLY
CHECK DIMENSIONS ON SITE PRIOR TO STARTING WORK
REPORT ANY DISCREPANCIES TO THE PROPERTY SERVICES SECTION
BEFORE COMMENCING OR CONTINUING WORK

Notes
ALL DRAWINGS ARE THE COPYRIGHT OF OB ARCHITECTURAL DESIGN. NO PART OF THIS DRAWING AND ASSOCIATED GRAPHICAL CONTENTS MAY BE REPRODUCED, COPIED, MODIFIED, ADAPTED OR DISTRIBUTED, WITHOUT THE PRIOR WRITTEN CONSENT OF THE AUTHOR.

THE PARTY WALL ETC ACT 1996 CAME INTO FORCE ON 1ST JULY 1997 THROUGHOUT ENGLAND & WALES. IF YOU INTEND TO CARRY OUT BUILDING WORK WHICH INVOLVES ONE OF THE FOLLOWING CATEGORIES:

- WORK ON AN EXISTING WALL OR STRUCTURE SHARED WITH ANOTHER PROPERTY (SECTION 2 OF THE ACT)
- BUILDING A FREE STANDING WALL OR WALLS OF A BUILDING UP TO OR ASTRIDE THE BOUNDARY WITH A NEIGHBOURING PROPERTY (SECTION 1 OF THE ACT)
- EXCAVATING NEAR A NEIGHBOURING BUILDING (SECTION 6 OF THE ACT)

YOU MUST FIND OUT WHETHER THAT WORK FALLS WITHIN THE ACT. IF IT DOES, YOU MUST NOTIFY ALL AFFECTED NEIGHBOURS. A NOTICE MUST BE GIVEN EVEN WHERE THAT WORK WILL NOT EXTEND BEYOND THE CENTRE LINE OF A PARTY WALL

WHERE THE BUILDING PROJECTS FALLS WITHIN CDM REGULATIONS 2015, OB ARCHITECTURAL DESIGN ARE NOT DESIGNATED AS PRINCIPAL DESIGNER UNDER THE TERMS OF THE ACT. THE CLIENT IS TO APPOINT THEIR OWN PRINCIPAL DESIGNER WITHIN THE MEANING OF THE ACT.


NO WORKS ARE TO START ON SITE PRIOR TO DISCHARGE OF ANY / ALL PRE-START PLANNING CONDITIONS. ALL BUILDING WORK TO BE COMPLETED TO THE SATISFACTION OF THE LOCAL AUTHORITY BUILDING CONTROL OFFICER AND IN ACCORDANCE WITH THE CURRENT BUILDING REGULATIONS AND AS SUCH ADDITIONAL UNFORESEEN BUILDING WORKS MAY BE REQUIRED ON SITE.

THE CLIENT IS AT RISK IF ANY WORKS ARE STARTED PRIOR TO APPROVAL BY APPOINTED BUILDING CONTROL BODY.

ALL DESIGN RESPONSIBILITY WILL REMAIN SOLELY AT THE PURCHASER OF THE DRAWINGS, DOCUMENTS OR SERVICES PROVIDED BY OB ARCHITECTURAL DESIGN.

Rev	Description	Date
E		
D	Solar Panel Update	19.07.23
C	Change of Materials	18.07.23
B	Change of Materials	15.07.23
A	Roof Height Reduced	12.07.23
#	Drawn	23.06.23

Project North

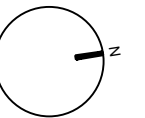

Status: **PLANNING ISSUE**

Client Name: **MR G MILLEARE**


Project Address: **PROPOSED DWELLING AT GUIDE POST FARM COLCHESTER ROAD ESSEX CO7 7PF**

Drawing Title: **PROPOSED ELEVATIONS**

Drawn By: **FB**


Date: **23.06.2023**

Scale: **1:100 @ A3L**

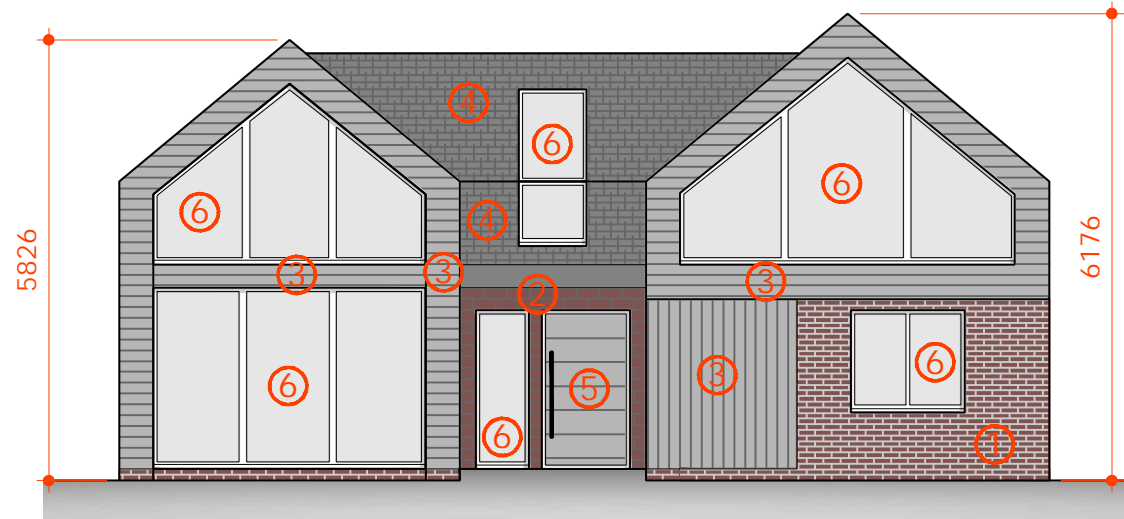

PROPOSED FRONT ELEVATION

SCALE 1:100

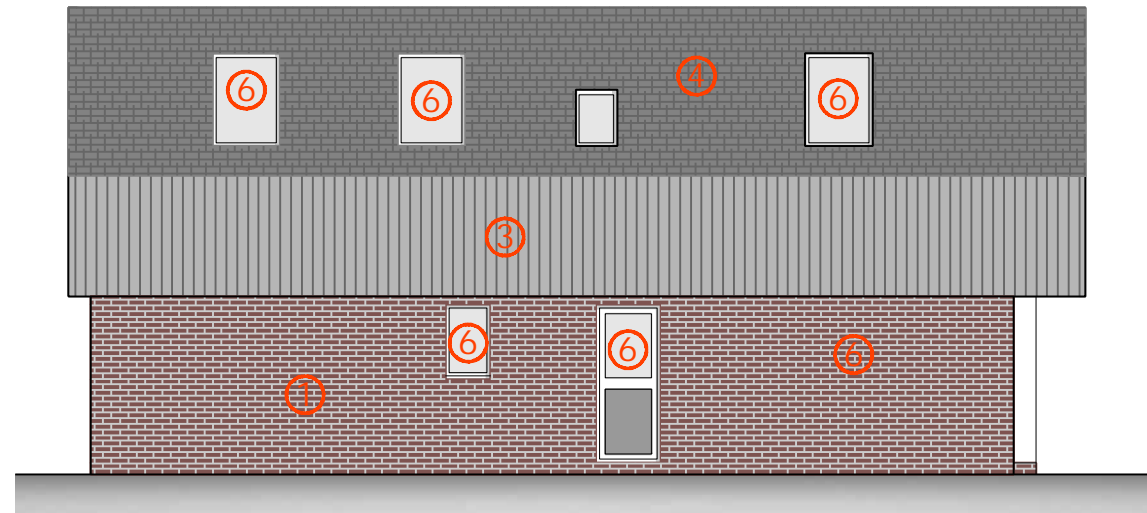


PROPOSED SIDE ELEVATION

SCALE 1:100



PROPOSED REAR ELEVATION

SCALE 1:100

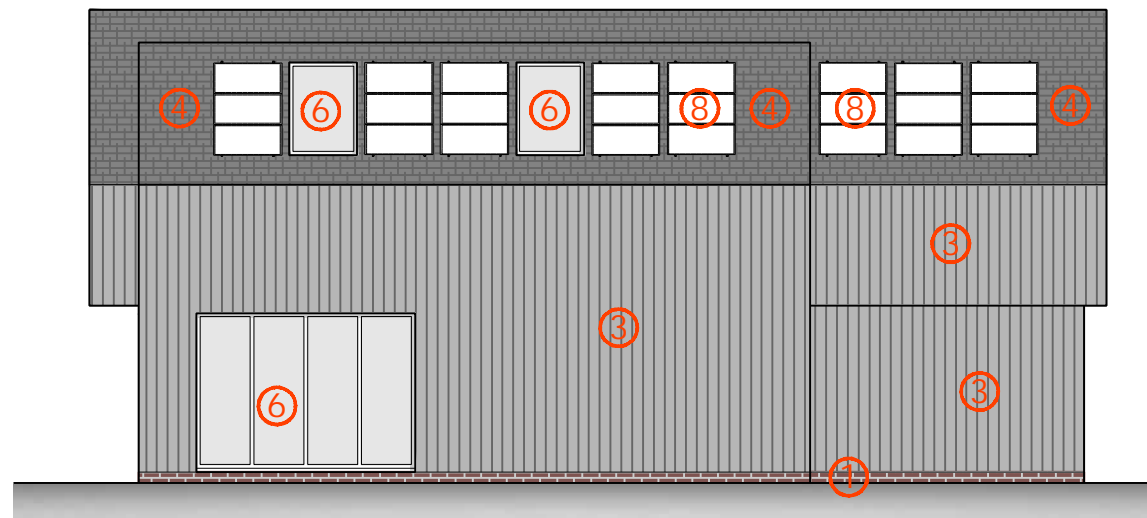

PROPOSED SIDE ELEVATION

SCALE 1:100

MATERIALS



1 - WIENERBERGER MARDALE ANTIQUE BRICKWORK



2 - BRONZE/BROWN WALL TILES



3 - NEOTIMBER GREY COMPOSITE CLADDING. VERTICAL AND HORIZONTAL ORIENTATIONS



4 - SPANISH SLATE ROOF



5 - EXTRA WIDE COMPOSITE ENTRANCE DOOR



6 - ANTHRACITE WINDOWS AND DOORS



7 - HIDDEN GUTTERS



8 - SOLAR PANELS



Sheet