


DO NOT SCALE FROM THIS DRAWING.
Use written dimensions only, if in doubt ASK



This drawing is protected under the copyright of 3D.G design

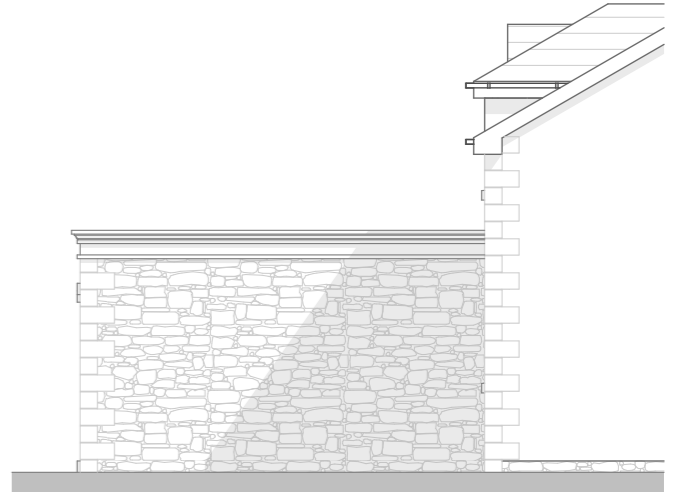


Side Elevation

Rear Elevation

Side Elevation

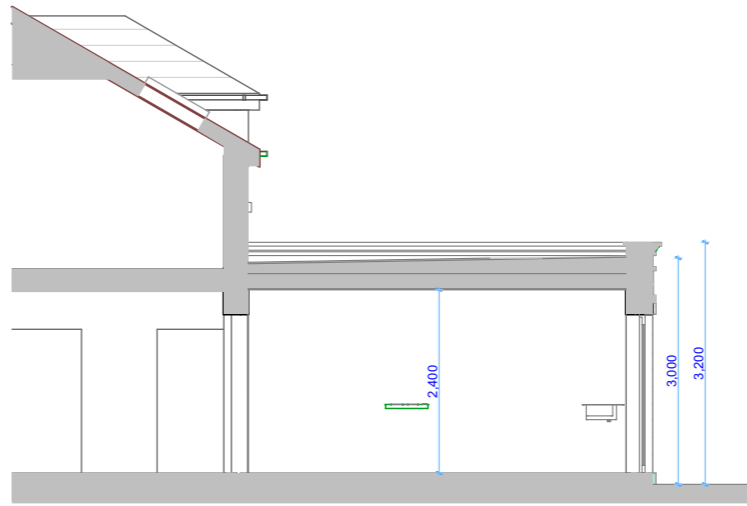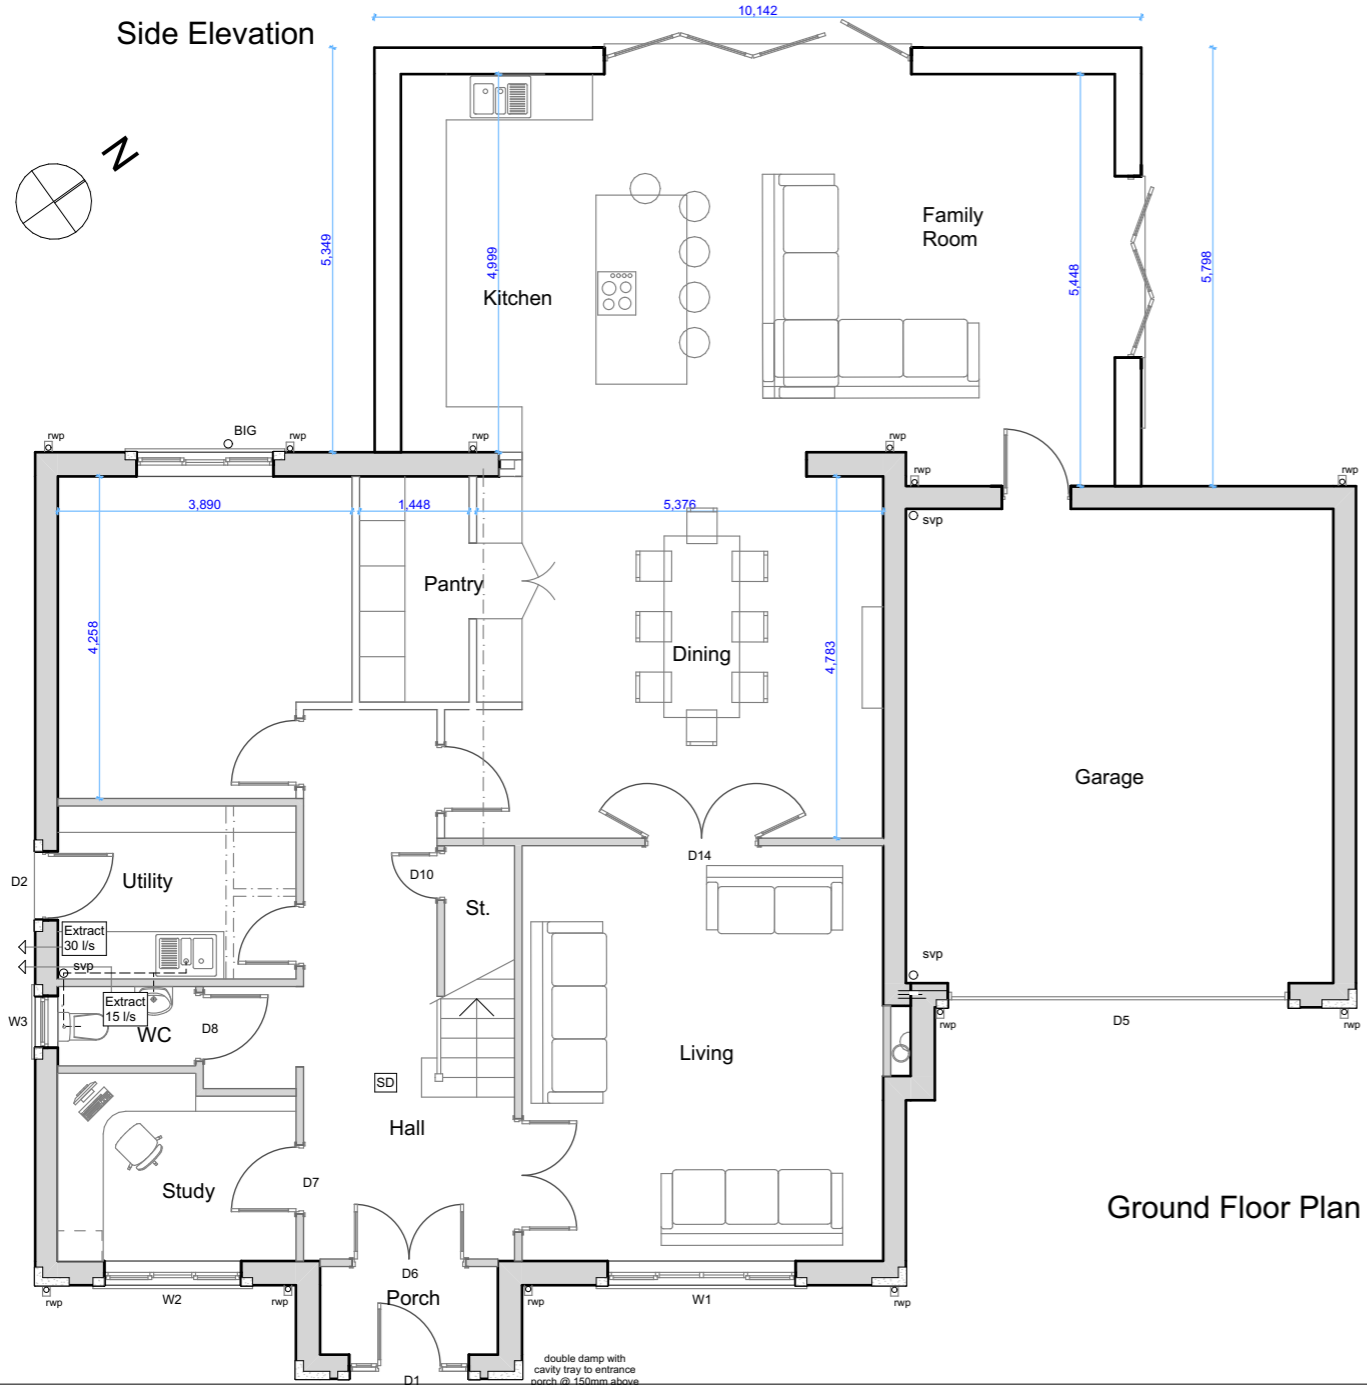

Section

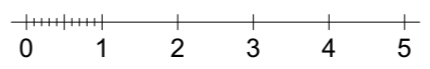

Rev	Description	Date
Project: Plot 2, South View, Back Lane Mawdesley. L40 3SY		
Status: Planning Application		
Client: Mr P Bailey		
Drawing Title: Family Dining Kitchen Extension		
Project No: 010-754		3D.G design architectural consultants 11 Leyland House Lancashire Business Park Centurion Way Leyland Lancashire PR26 6TY t: 01772 367 150 e: studio@3dgdgdesign.co.uk w: www.3dgdgdesign.co.uk
Drg No: 09	Rev: C	
Scale: 1:100 @ A3		