





EXISTING FRONT ELEVATION 1:50




PROPOSED FRONT ELEVATION 1:50

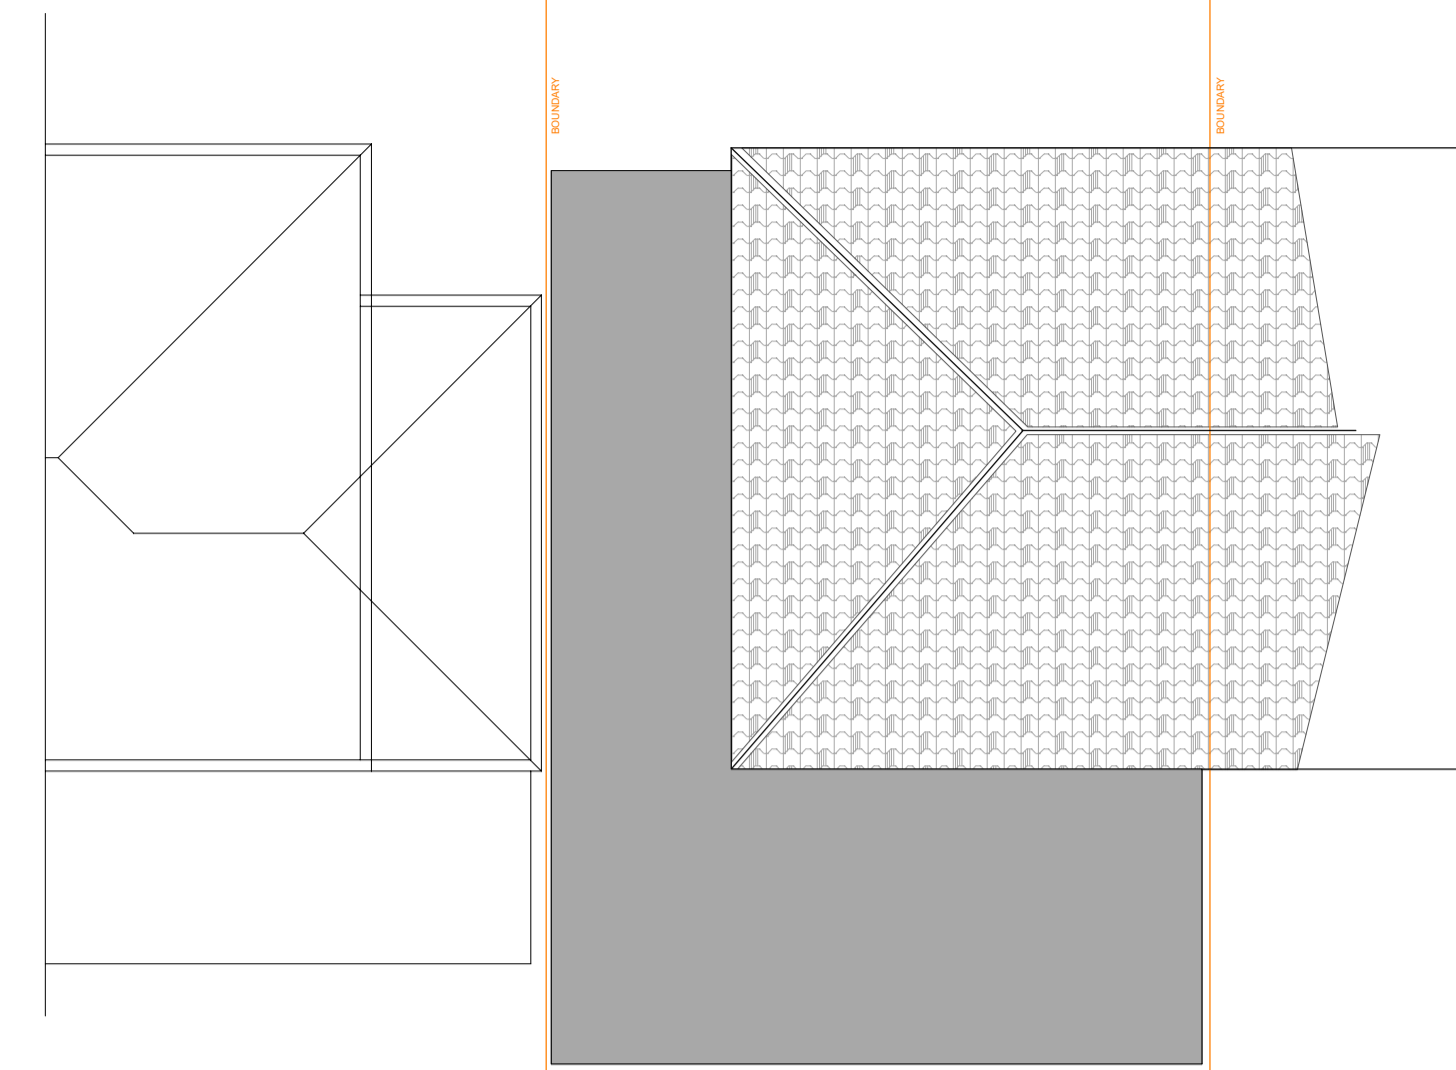

EXISTING ROOF PLAN (1:100)

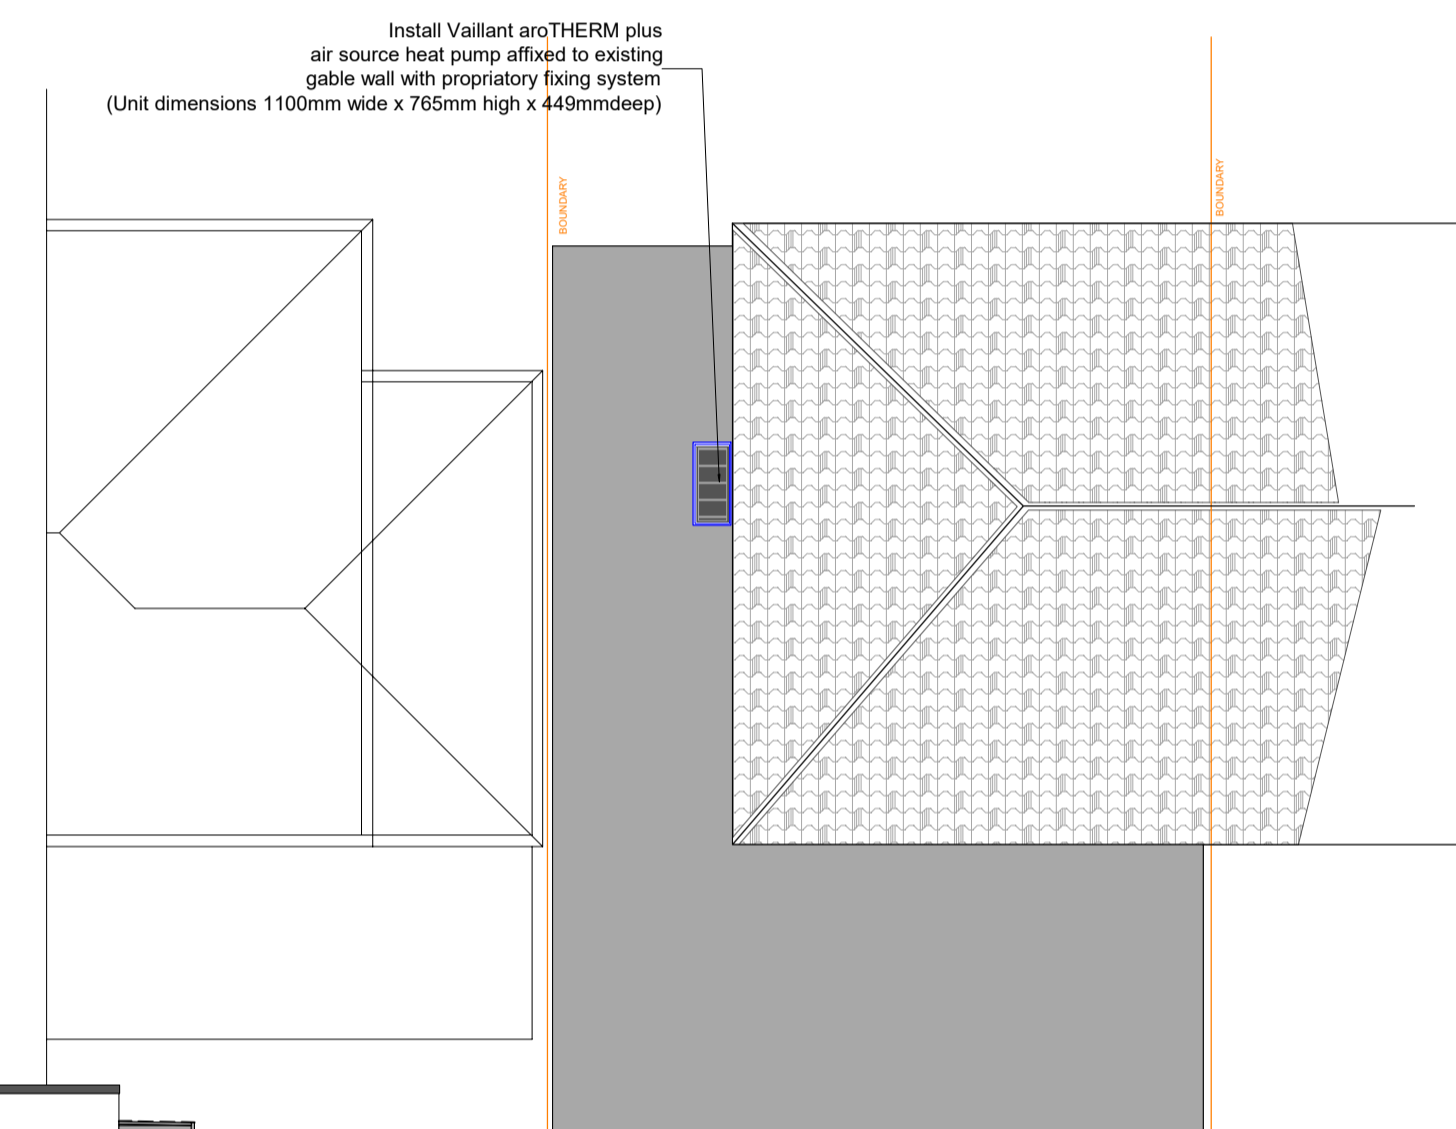

PROPOSED ROOF PLAN (1:100)

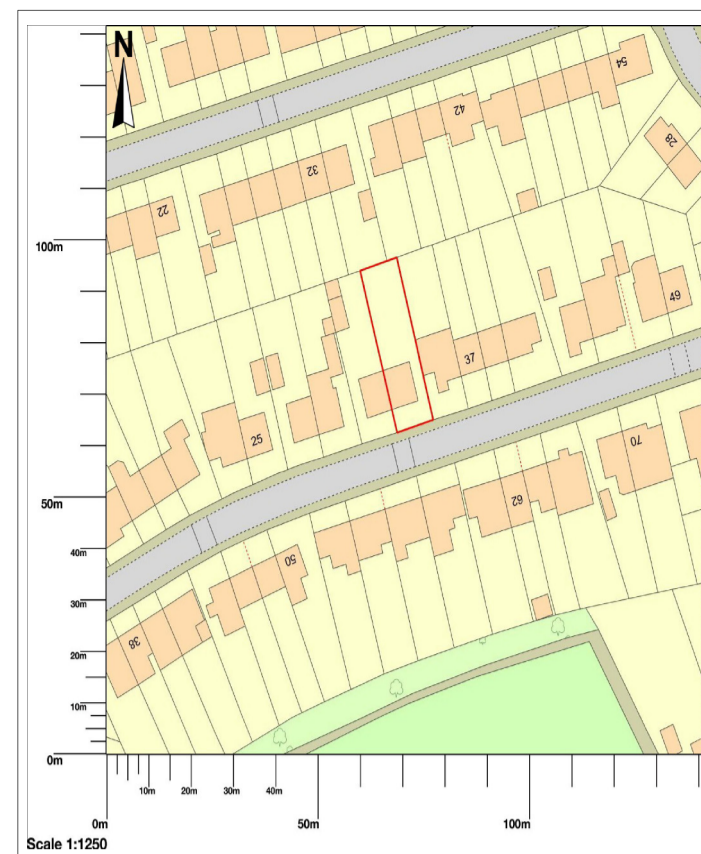

- This drawing is the copyright of FEM building design and should not be reproduced in part or whole without prior permission.
- The Construction (Design and Management) Regulations 2015 (CDM2015) requires all contractors to have the skills, knowledge and experience to identify, reduce and manage health and safety risks. Principal contractor to plan, manage and monitor construction work carried out either by all contractors or by workers under the contractors control, to ensure that, as far as is reasonably possible, is carried out without risks to health and safety. (Note, if the householder carries out the works themselves, it is classed as DIY and CDM 2015 does not apply).
- All dimensions to be checked on site prior to works commencing.
- Drawings must not be scaled. All dimensions are to be checked by contractor.


Client: Mr L Page
33 Tylers Acre Gardens
Edinburgh

Project: Install Air Source Heat Pump



Drawing number: 23/Page/PP/001(-)



EXISTING END ELEVATION 1:50

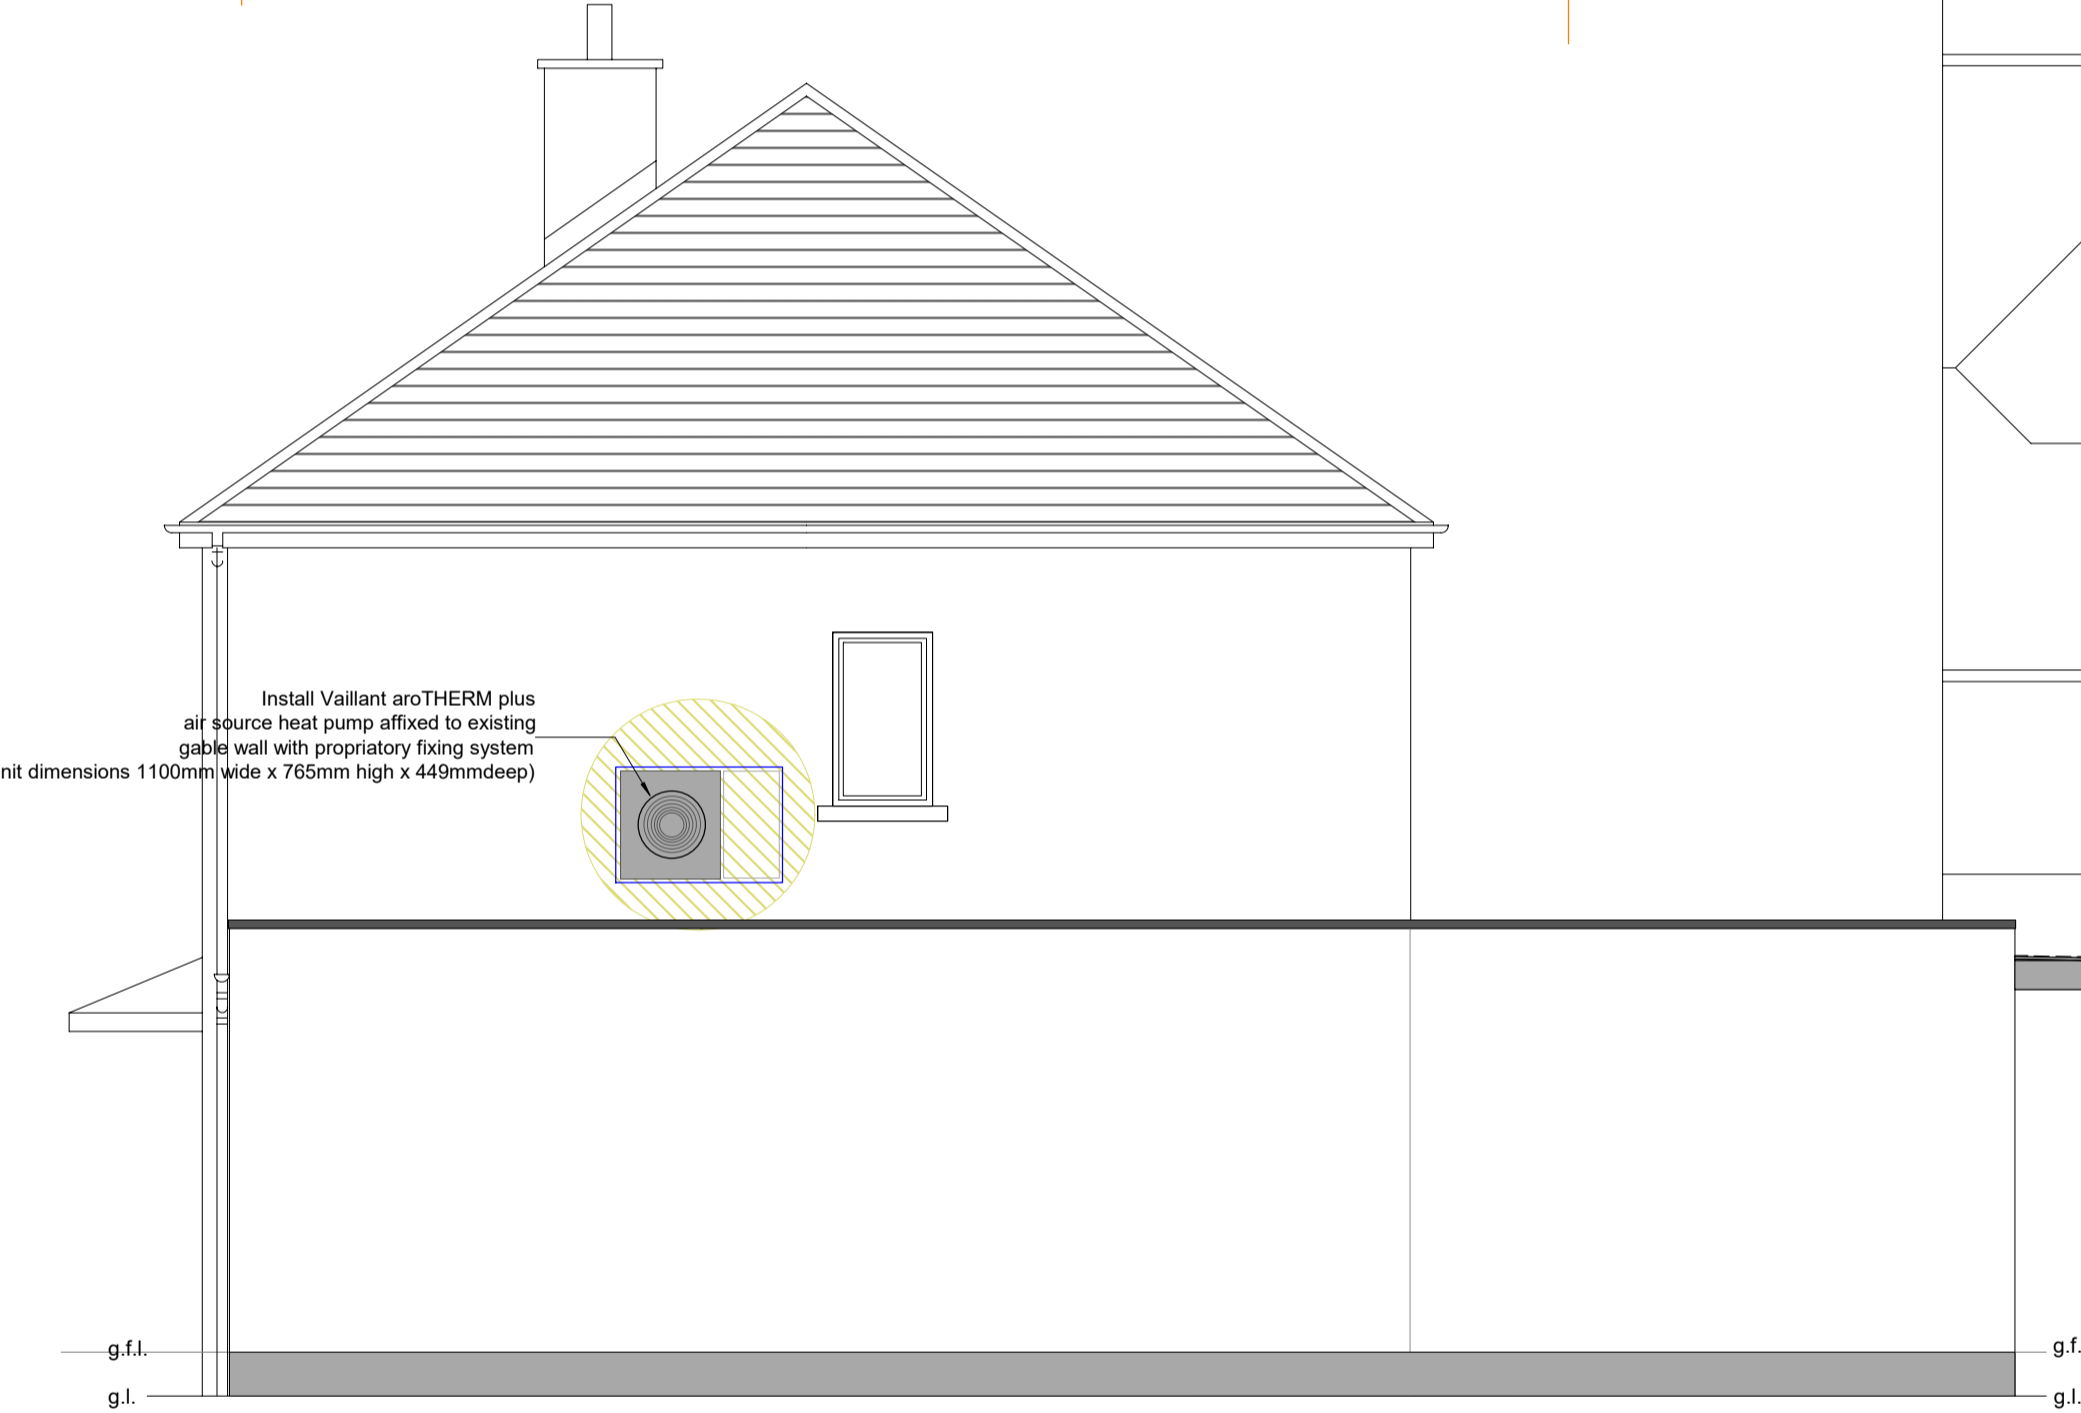

PROPOSED END ELEVATION 1:50

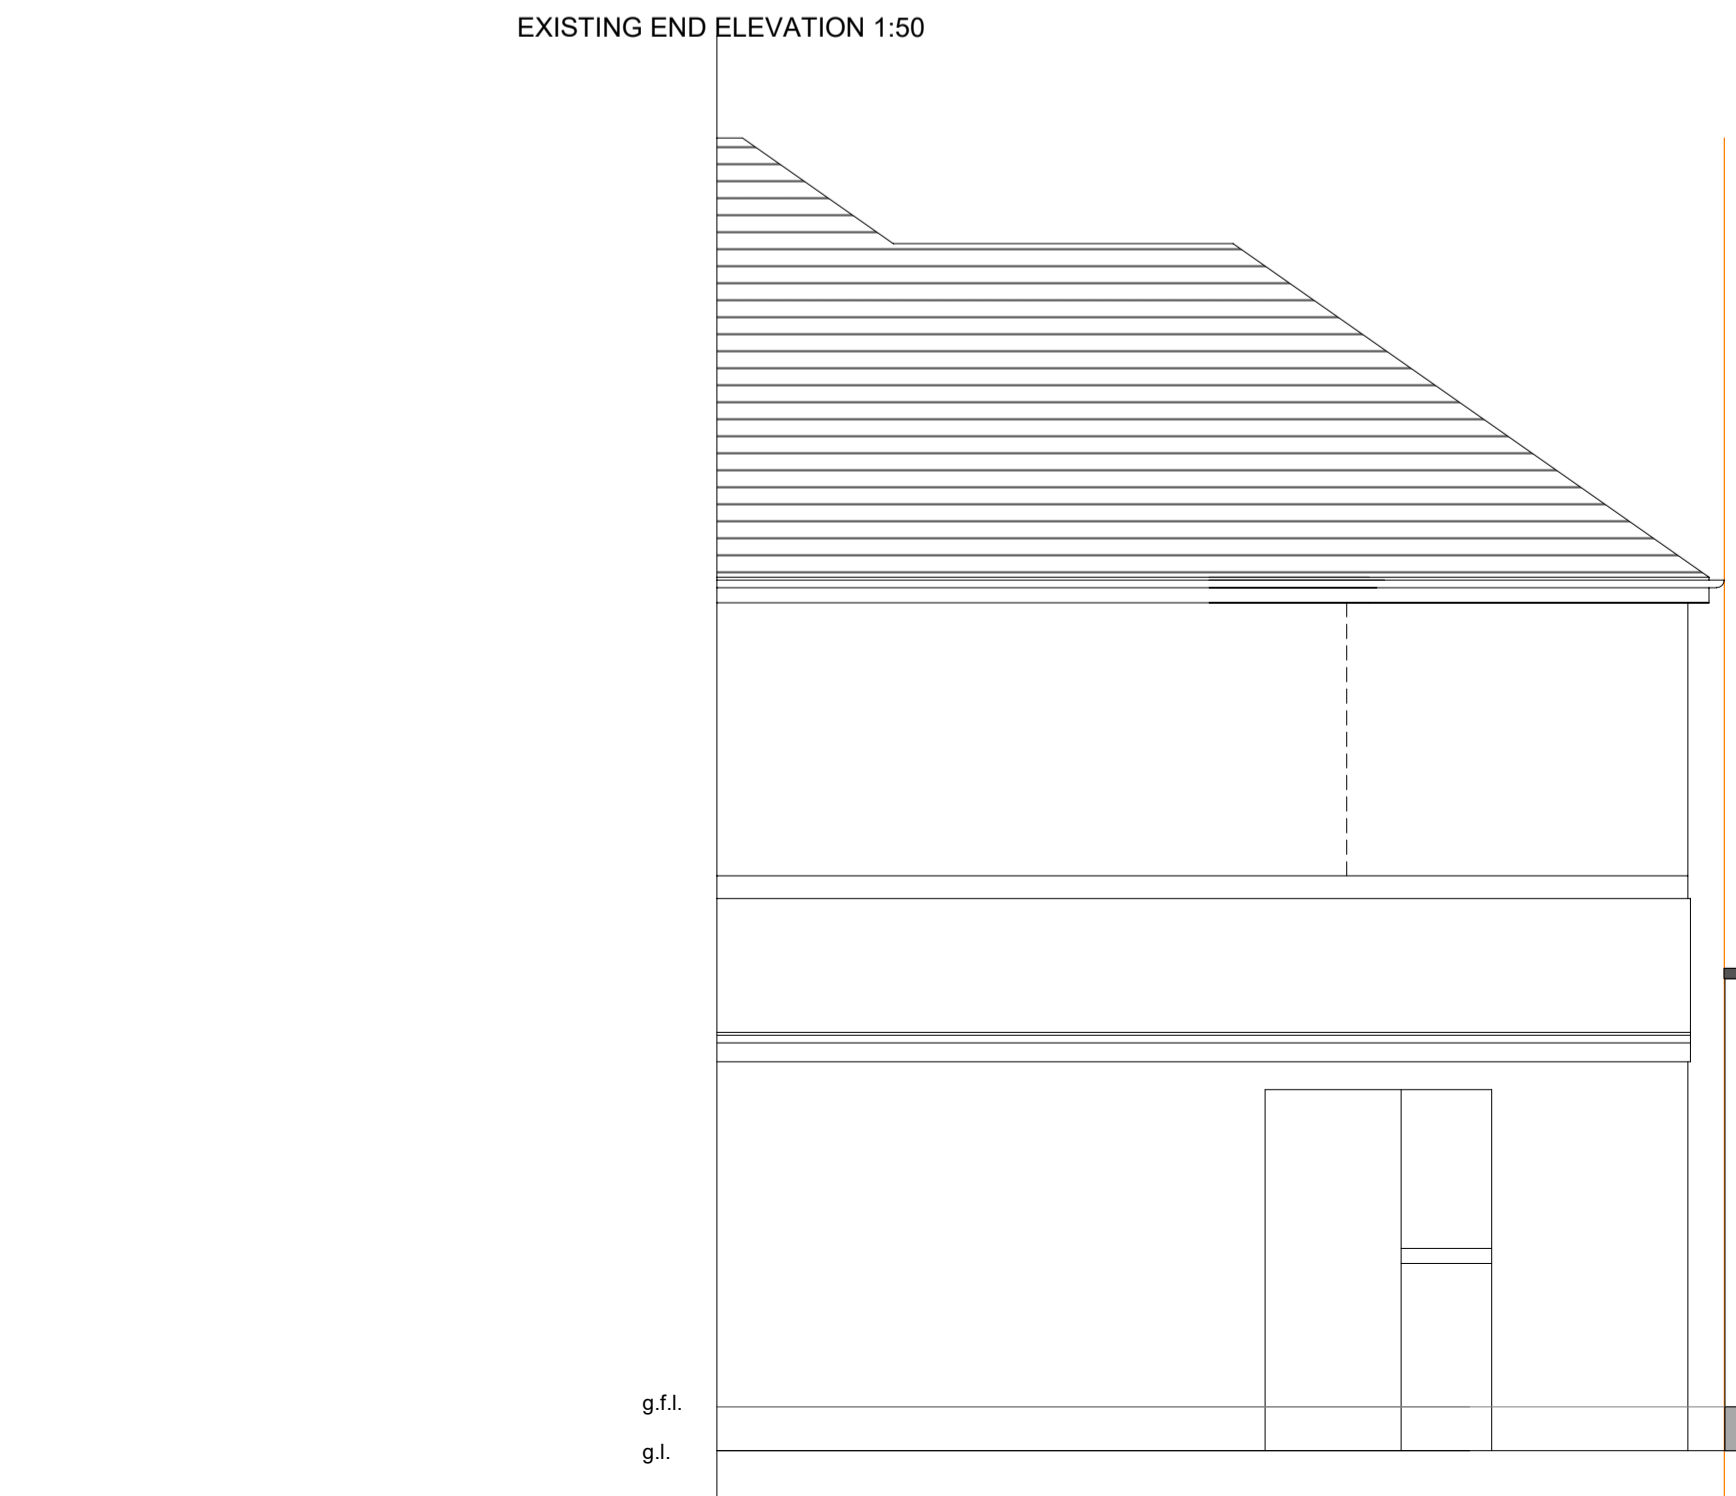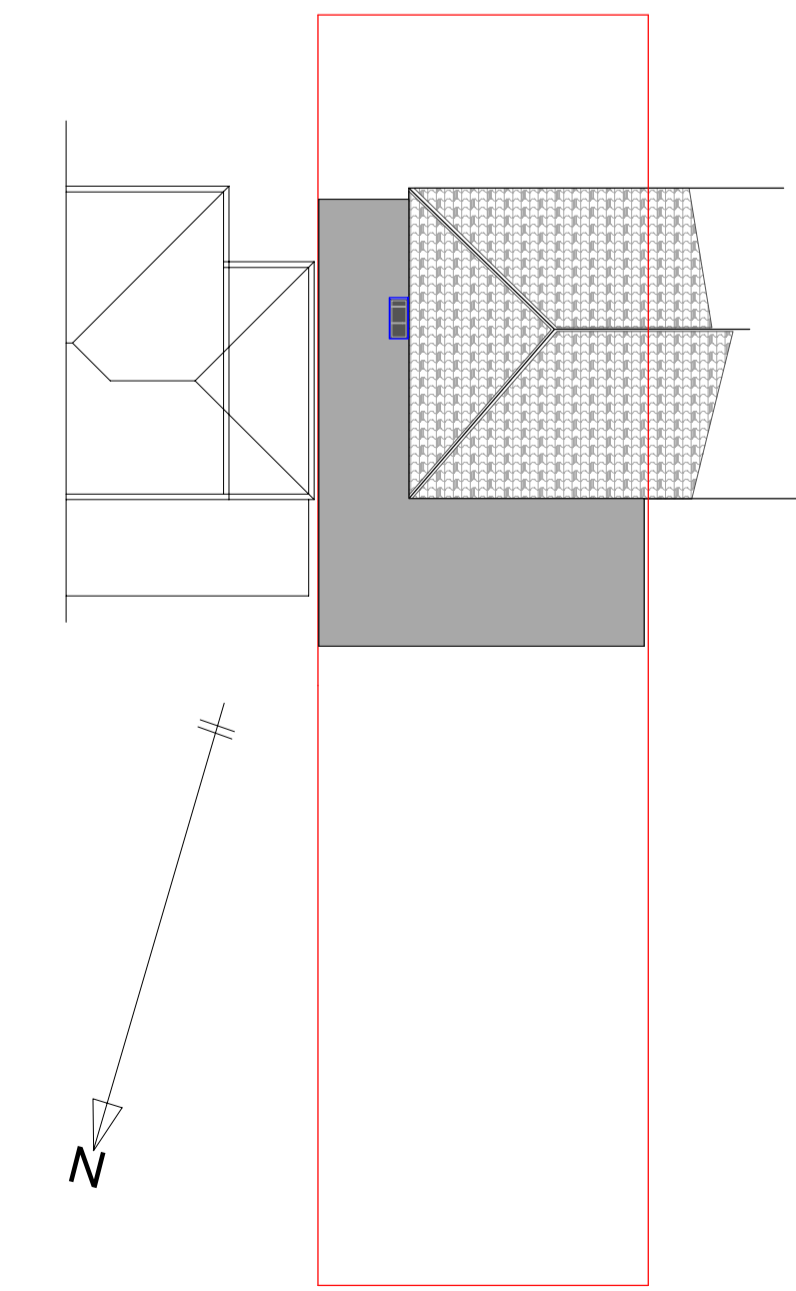

g.f.l.
g.l.



PROPOSED REAR ELEVATION 1:50

f.f.l.

g.f.l.
g.l.