



These drawings and associated notes are for obtaining planning permission and building regulation approval only. Ensure that all statutory inspections are carried out by building control. Check all dimensions on site before putting work in hand. Not to be reproduced without permission. Client and builder to liaise and ensure compliance with CDM Regulations 2015 and provision of Health & Safety Plan.

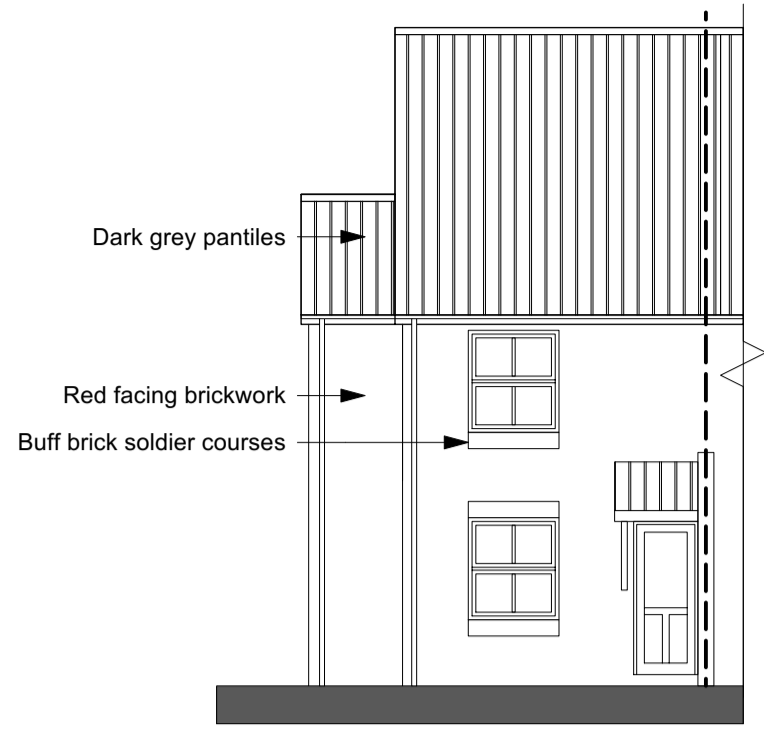

EXISTING EAST ELEVATION

Scale: 1:100

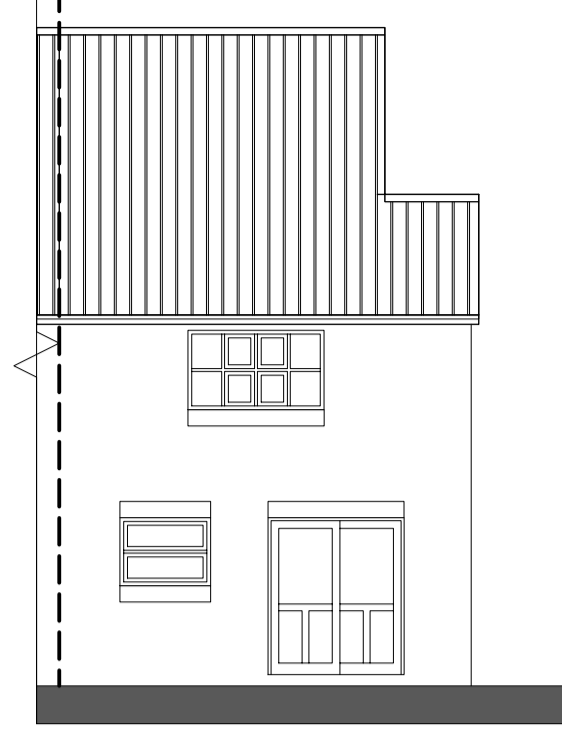


EXISTING WEST ELEVATION

Scale: 1:100





EXISTING SOUTH ELEVATION

Scale: 1:100

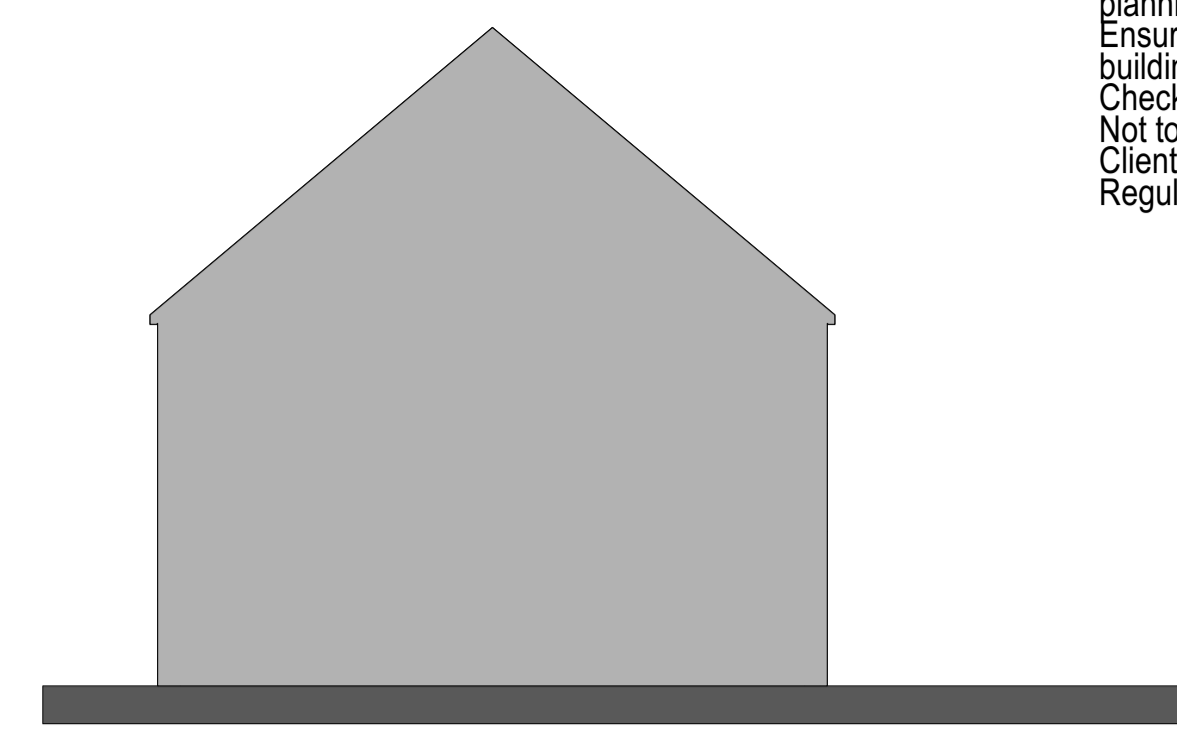


EXISTING NORTH ELEVATION

Scale: 1:100

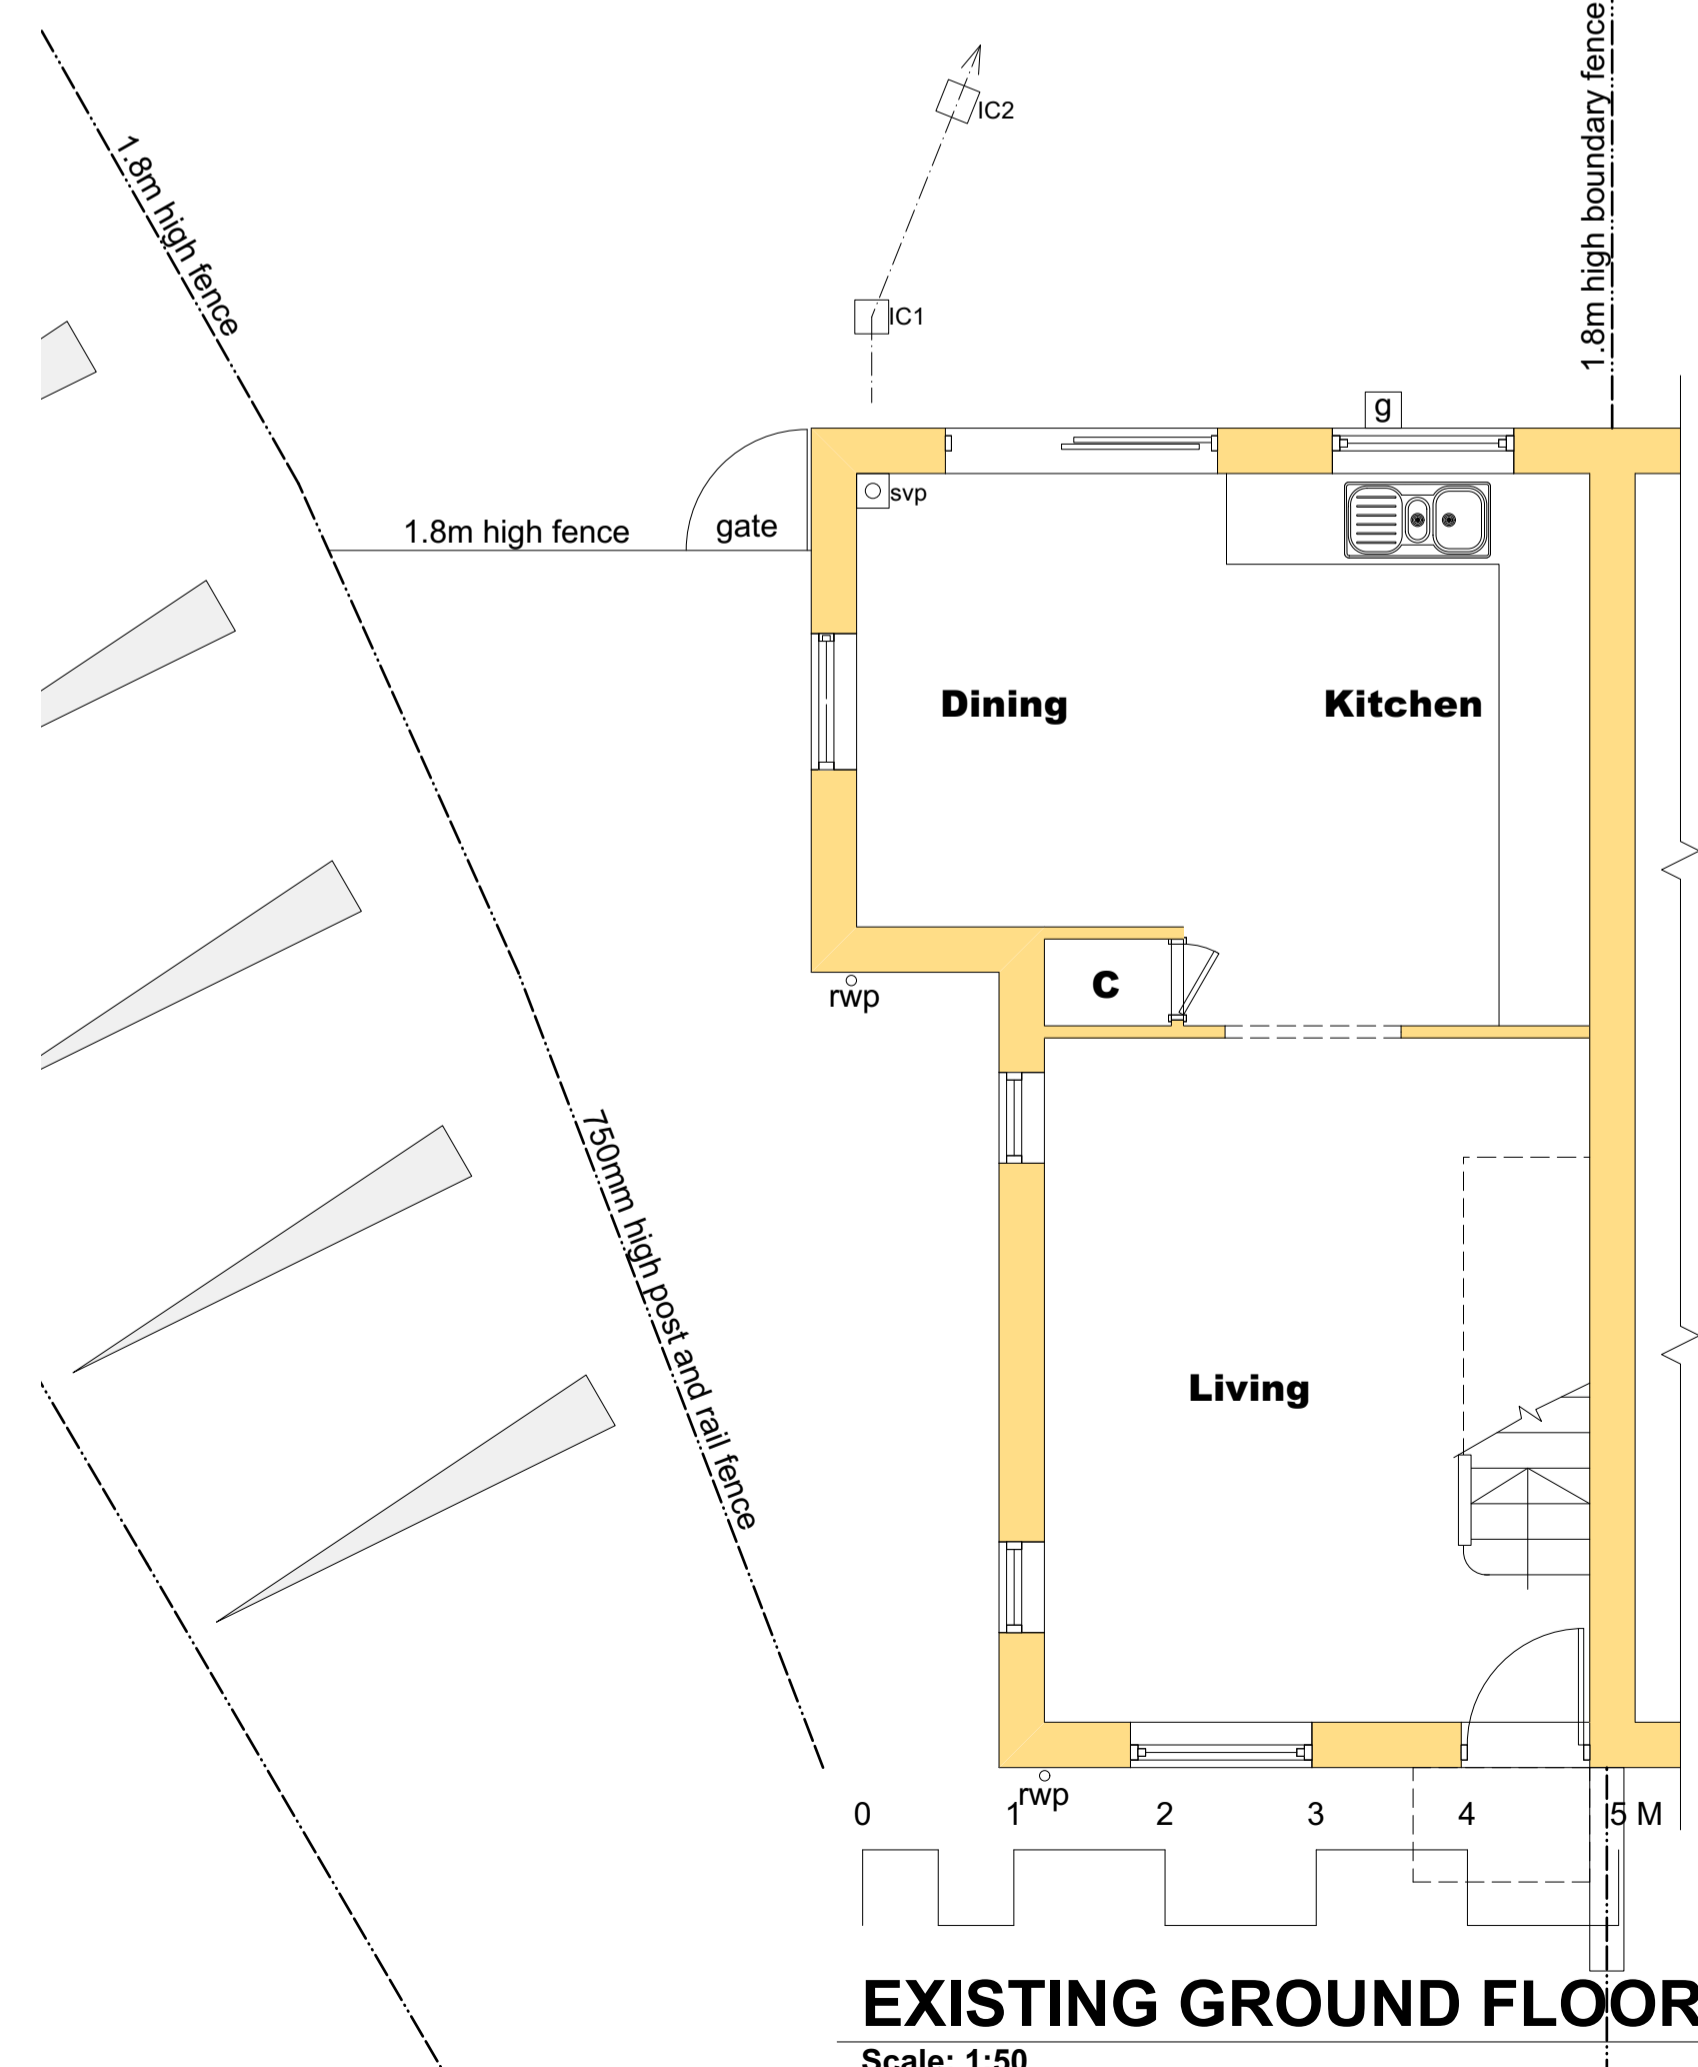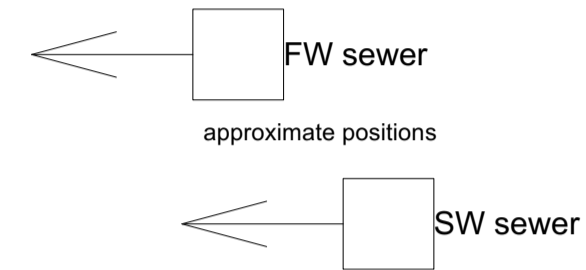


EXISTING GROUND FLOOR PLAN

Scale: 1:50

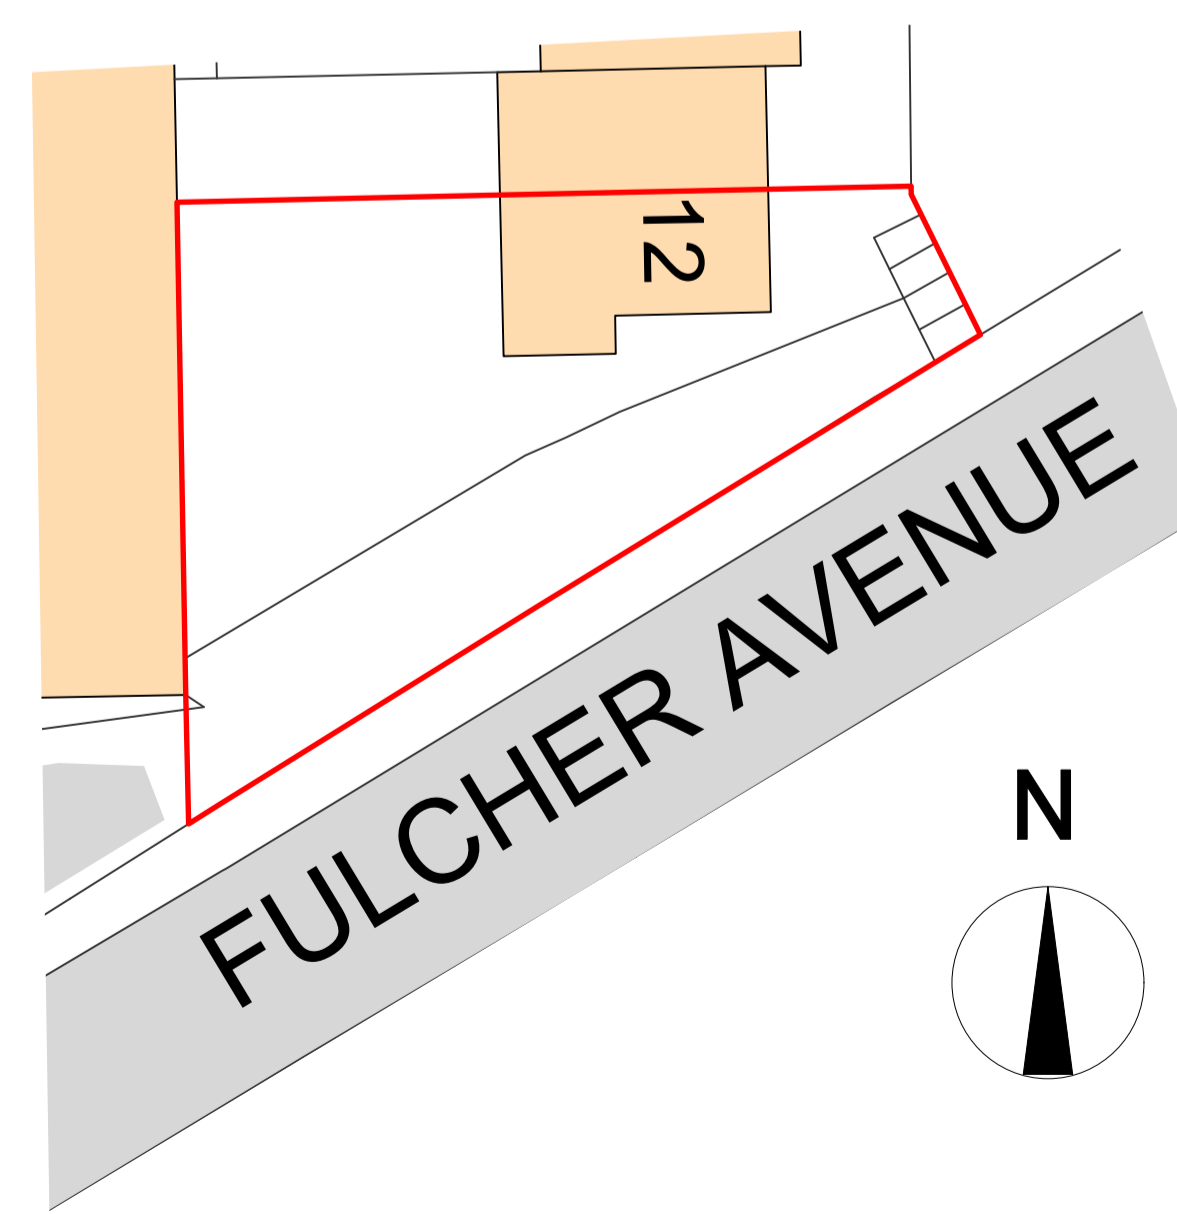

SITE PLAN

Scale: 1:250

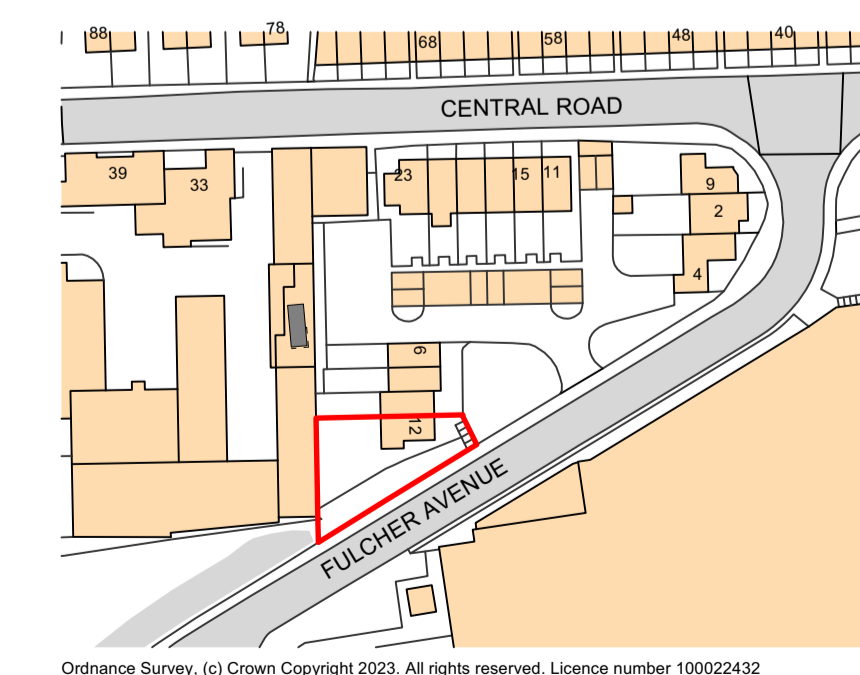

LOCATION PLAN

Scale: 1:1250

MIKE LEE ARCHITECTURAL SERVICES
 10 Shipden Avenue, Cromer, Norfolk, NR27 9BD
 Telephone: 01263 510396
 Mobile: 07765 148 064
 Email: mike.ra.lee@gmail.com

12 Fulcher Avenue, Cromer
 Proposed Extension & Conservatory
 Mr & Mrs Yockney

Existing Floor Plans & Elevations, Site & Location Plans

Date August 2023

Scale As Indicated @A1 Drawing ref: 2023/477-01