



These drawings and associated notes are for obtaining planning permission and building regulation approval only. Ensure that all statutory inspections are carried out by building control. Check all dimensions on site before putting work in hand. Not to be reproduced without permission. Client and builder to liaise and ensure compliance with CDM Regulations 2015 and provision of Health & Safety Plan.

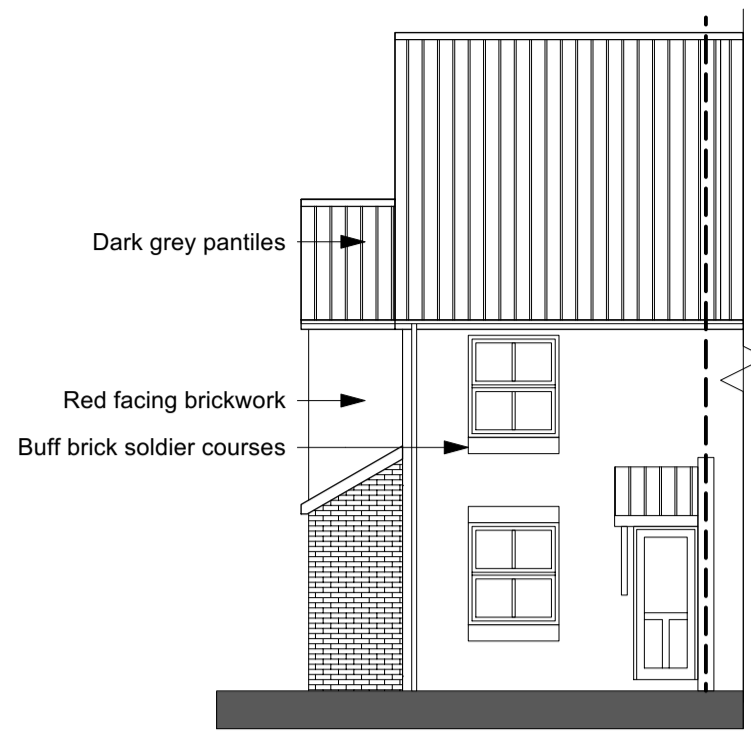

PROPOSED EAST ELEVATION

Scale: 1:100

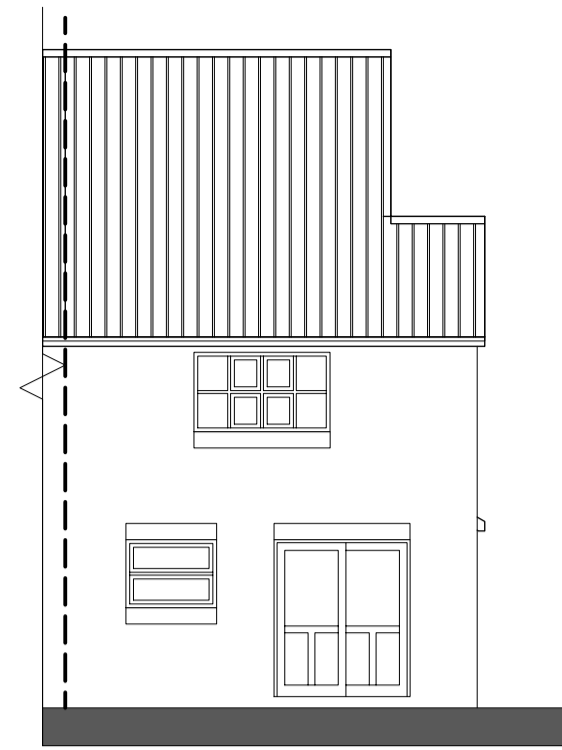


PROPOSED WEST ELEVATION

Scale: 1:100





PROPOSED SOUTH ELEVATION

Scale: 1:100

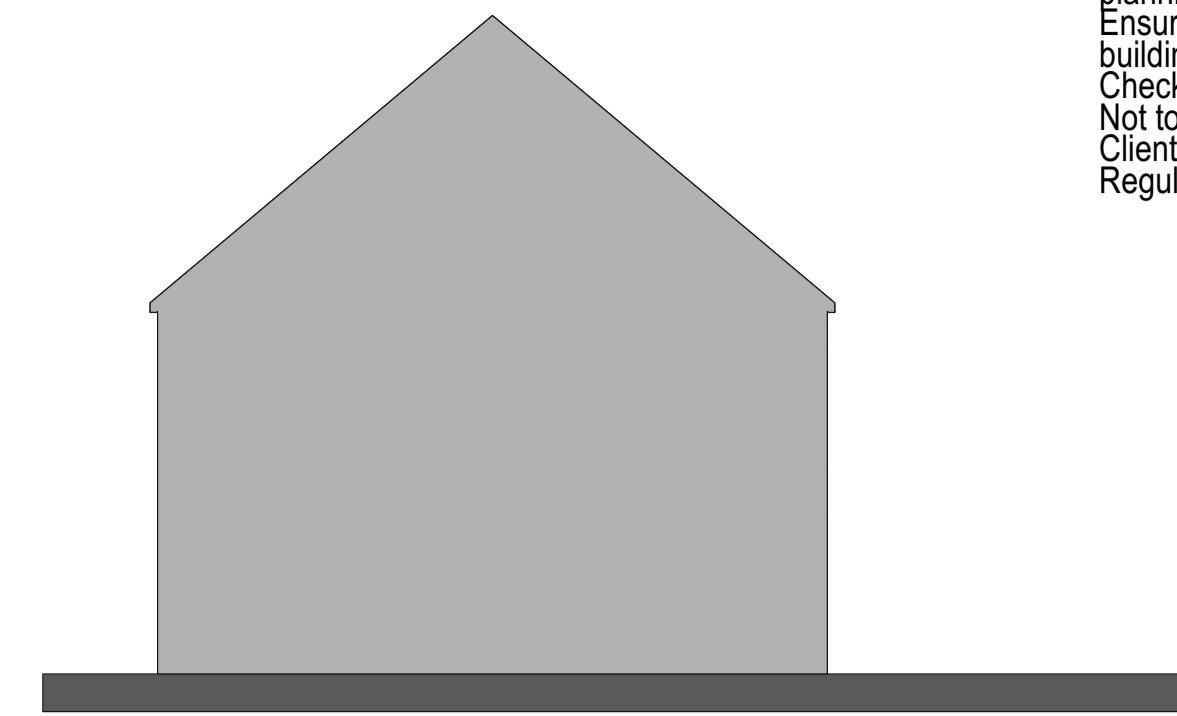


PROPOSED NORTH ELEVATION

Scale: 1:100

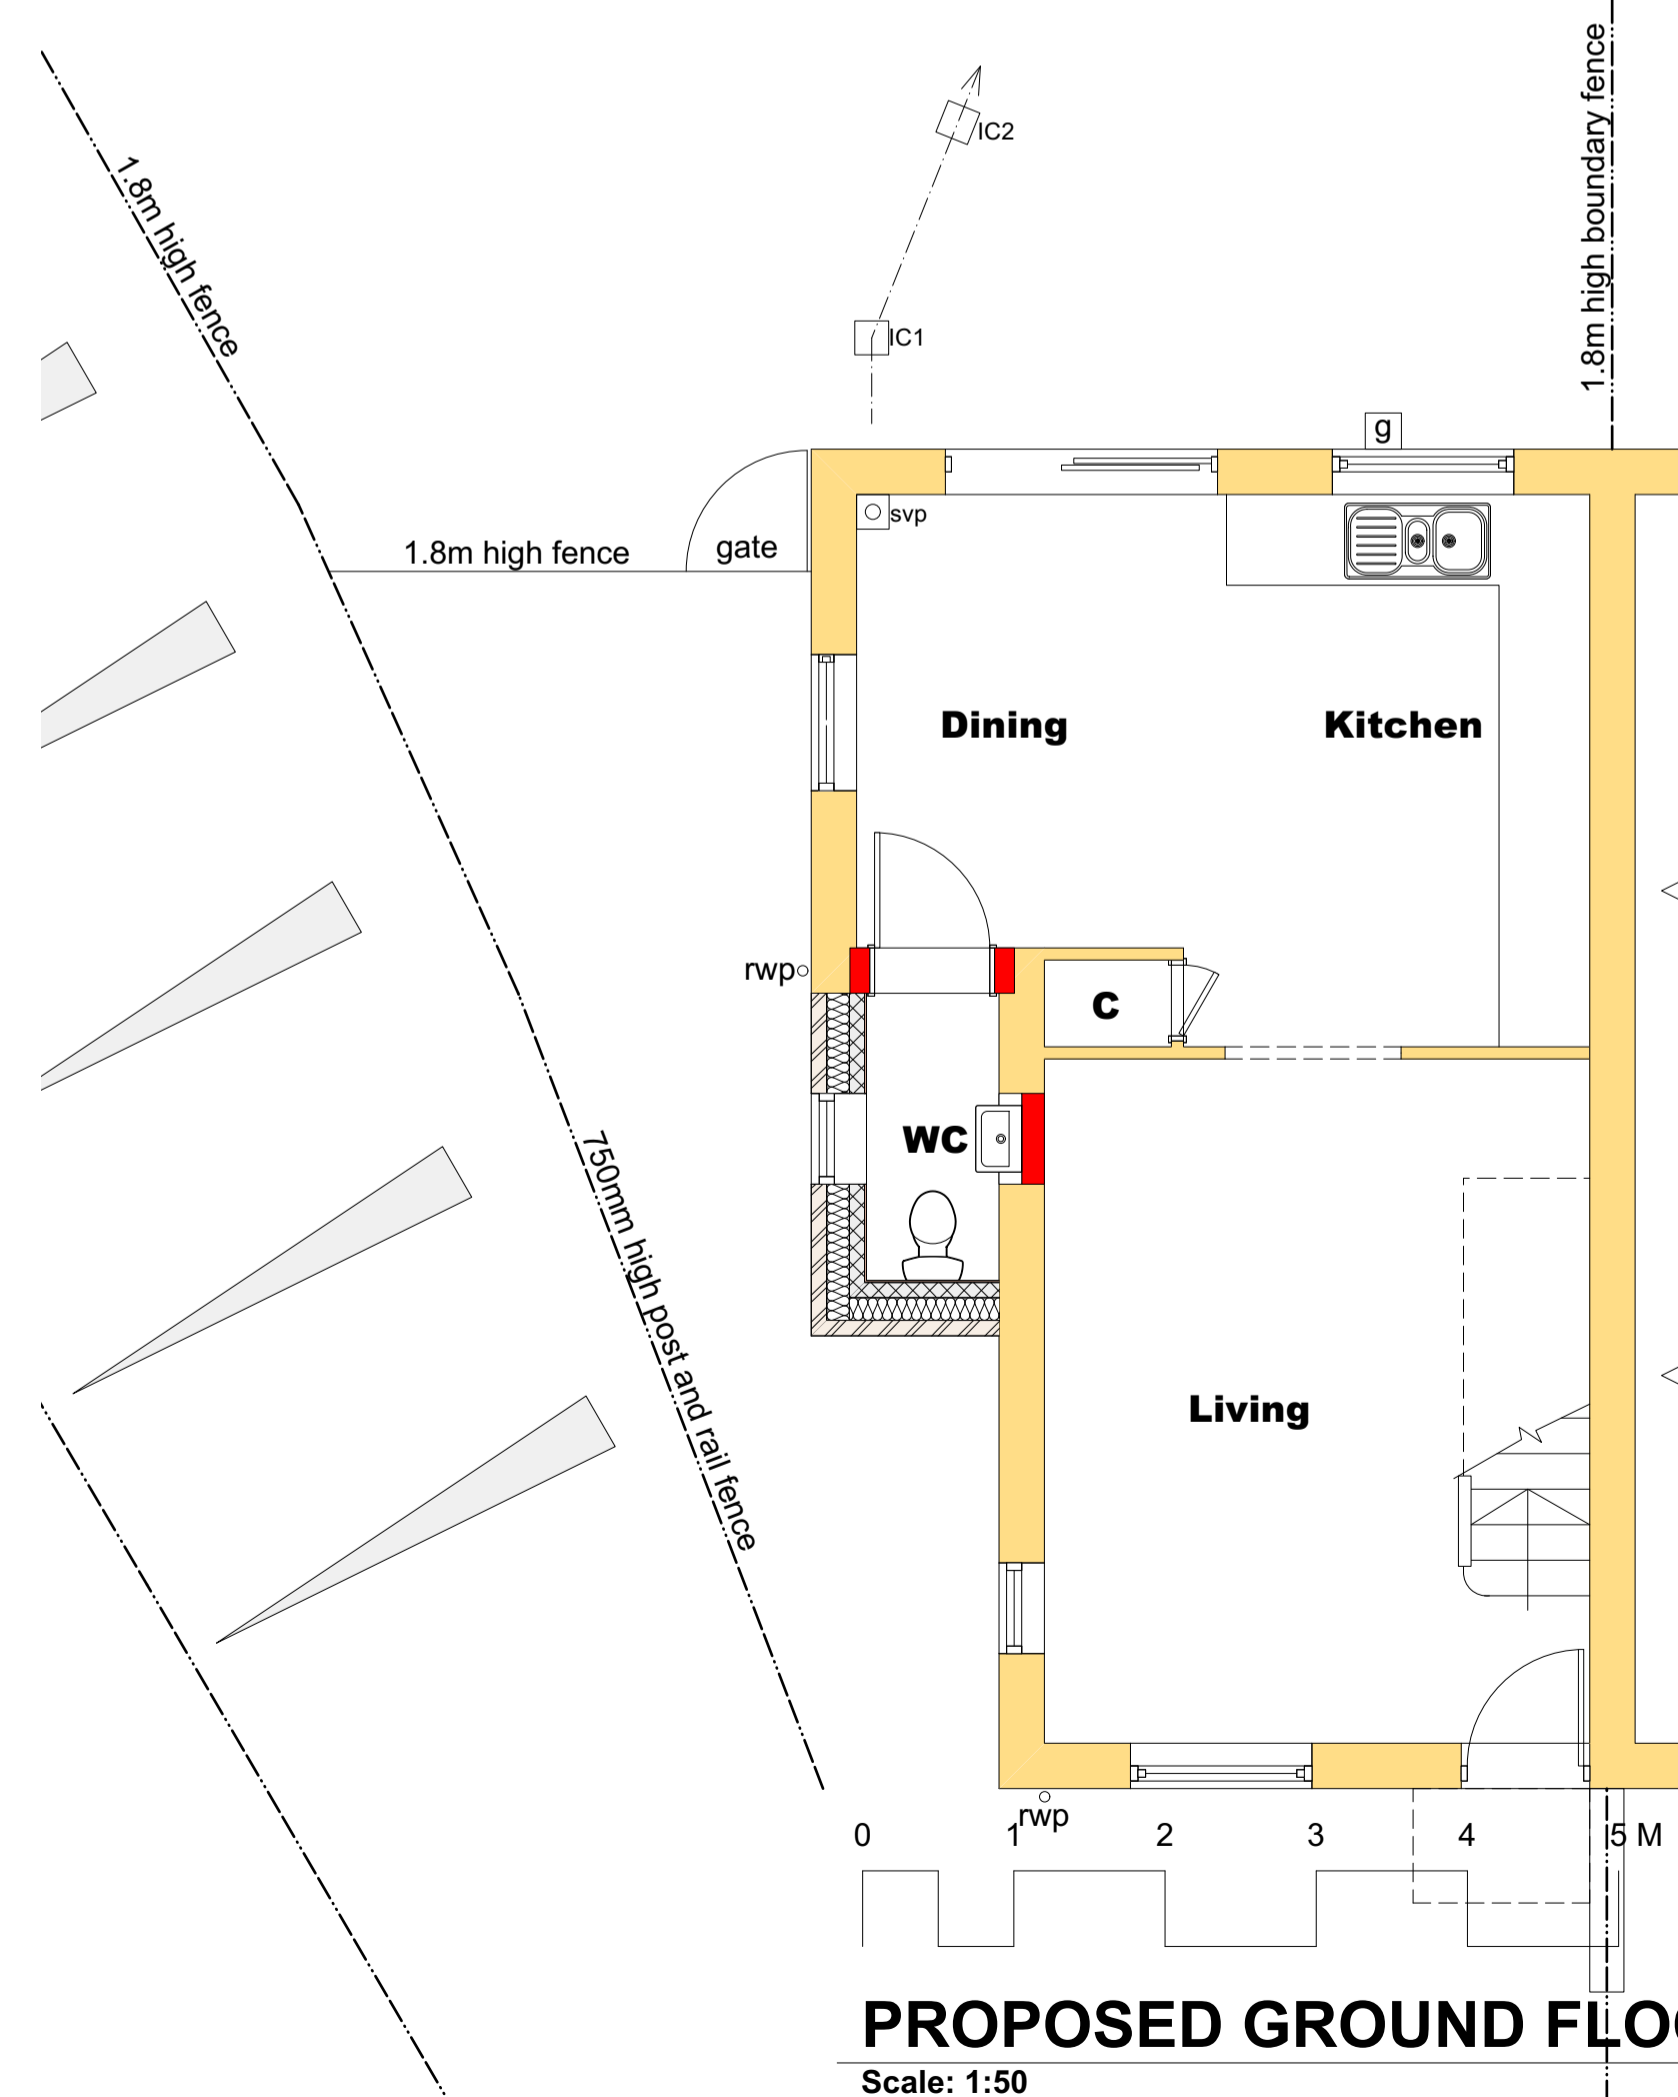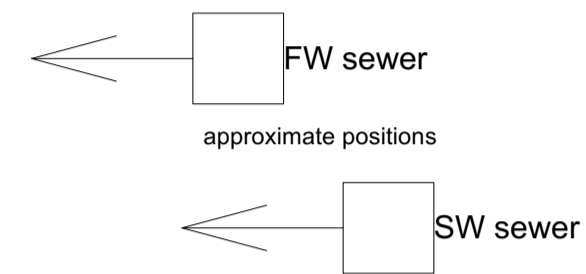

PROPOSED GROUND FLOOR PLAN

Scale: 1:50

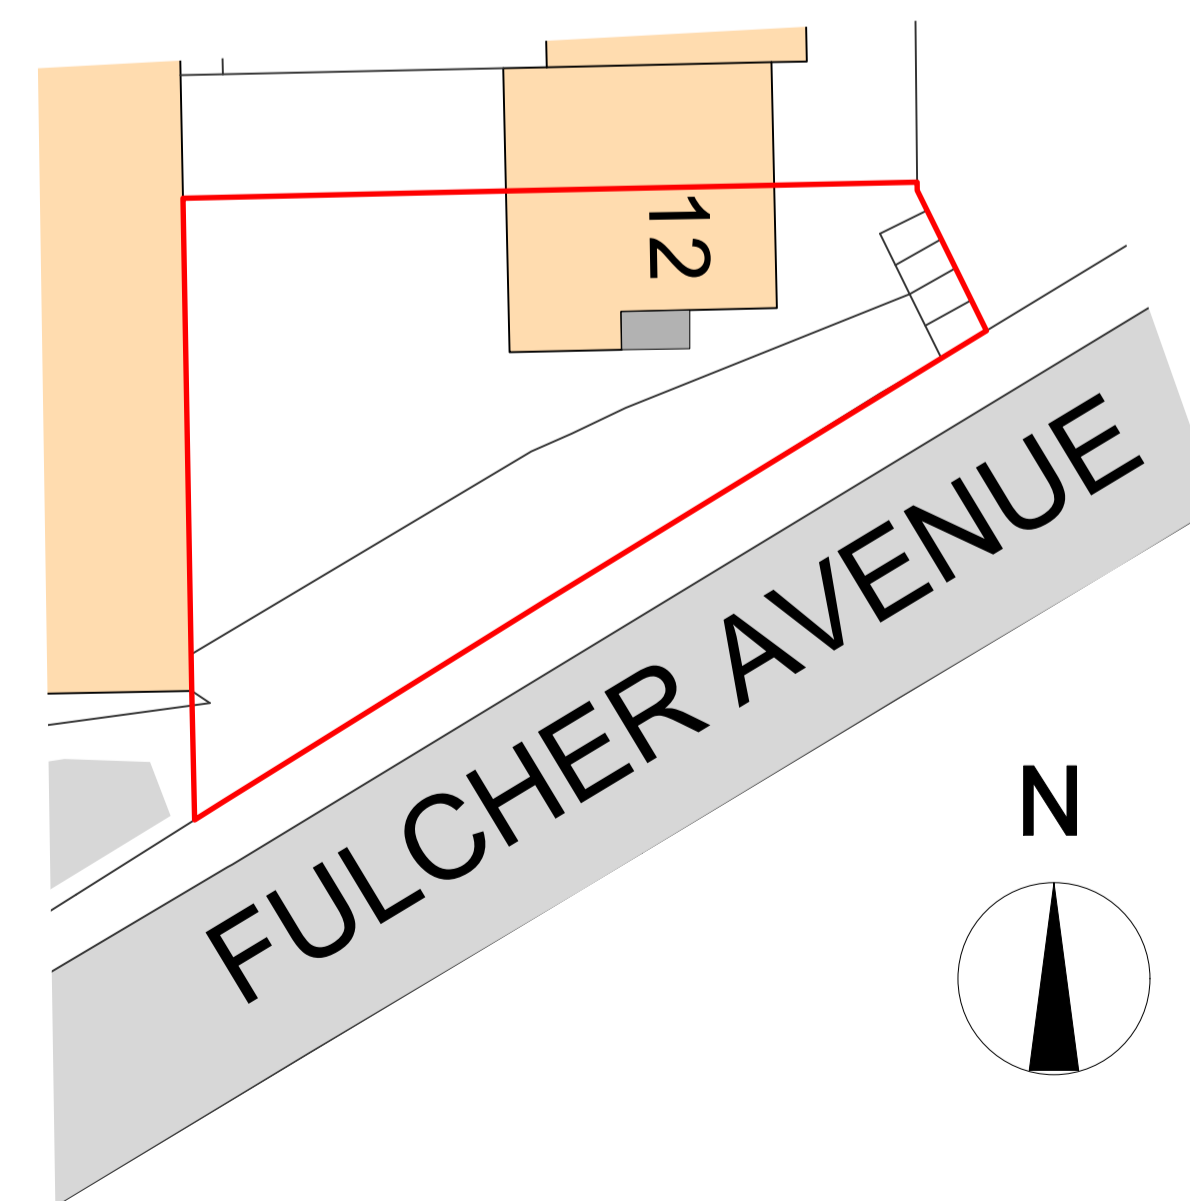

SITE PLAN

Scale: 1:250

A	Site plan amended	24.11.23

MIKE LEE ARCHITECTURAL SERVICES
 10 Shipden Avenue, Cromer, Norfolk, NR27 9BD
 Telephone: 01263 510396
 Mobile: 07765 148 064
 Email: mike.ra.lee@gmail.com

12 Fulcher Avenue, Cromer Proposed Extension & Conservatory Mr & Mrs Yockney	
Proposed Floor Plans & Elevations, Site & Location Plans	
Date August 2023	
Scale As Indicated @A1	Drawing ref: 2023/477-02A