





EXISTING FRONT ELEVATION

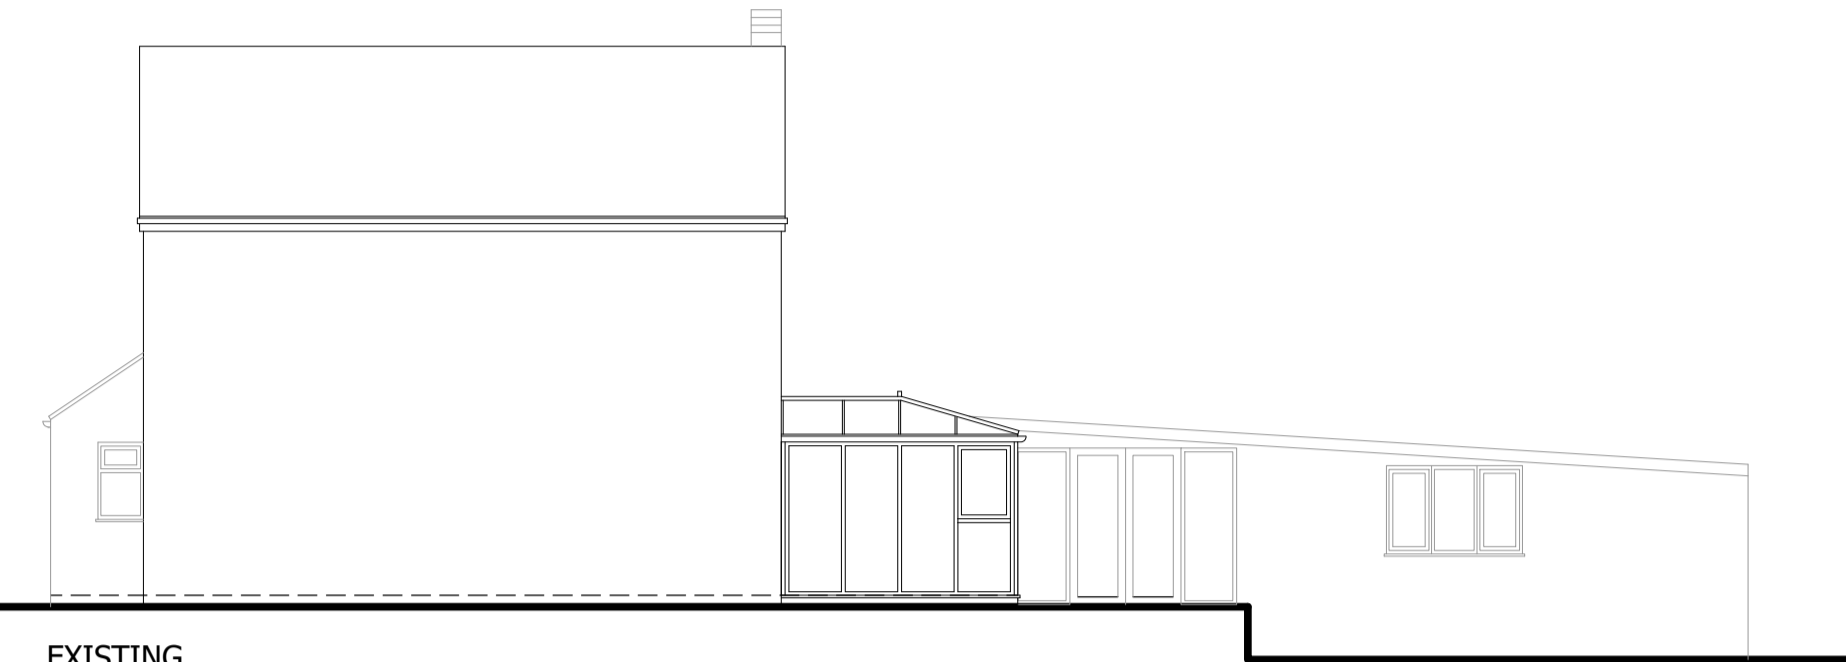


EXISTING NEIGHBOR SIDE ELEVATION




EXISTING REAR ELEVATION

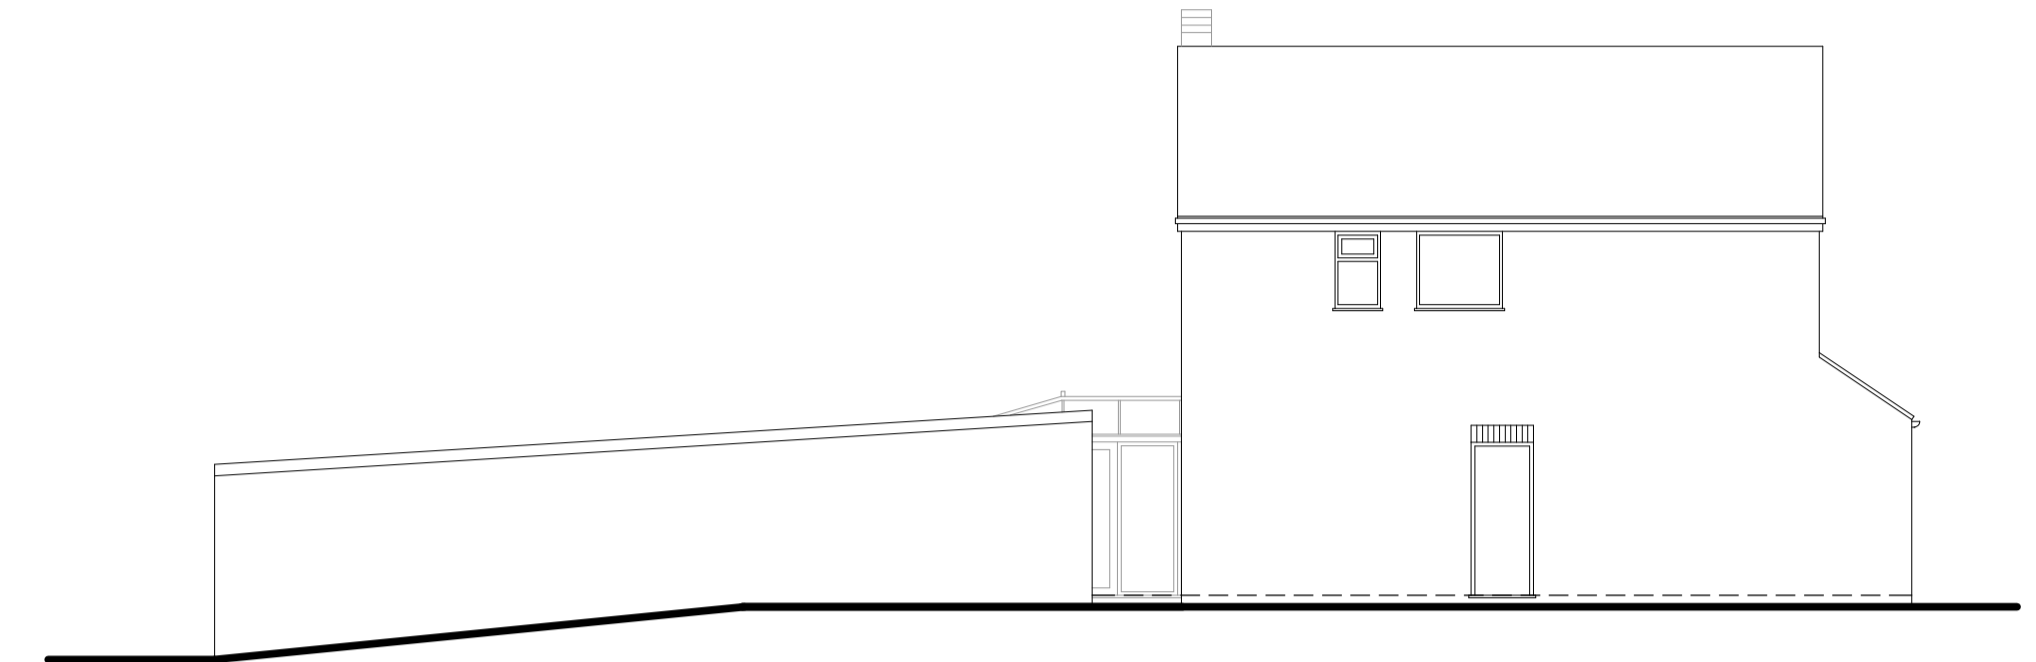


EXISTING NEIGHBOR SIDE ELEVATION

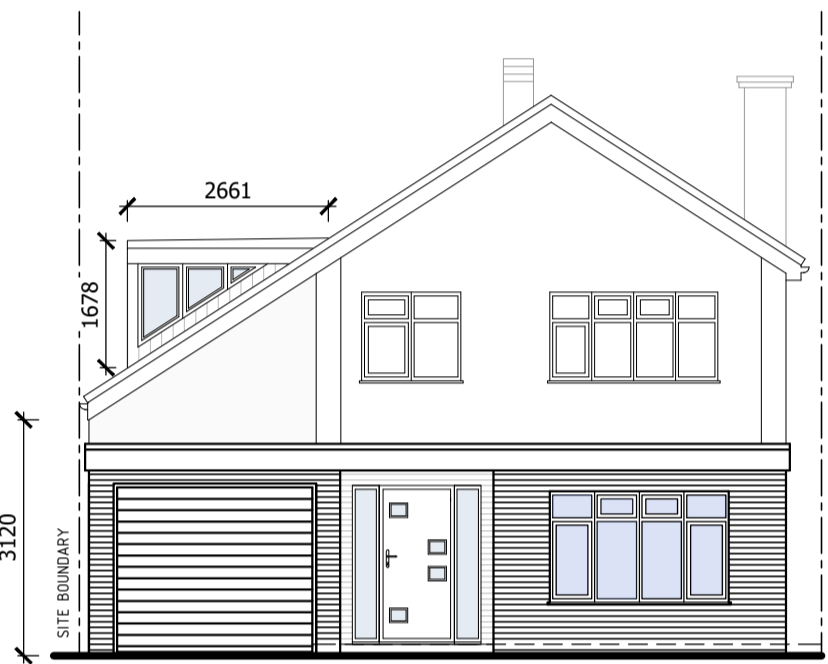


PROPOSED FRONT ELEVATION

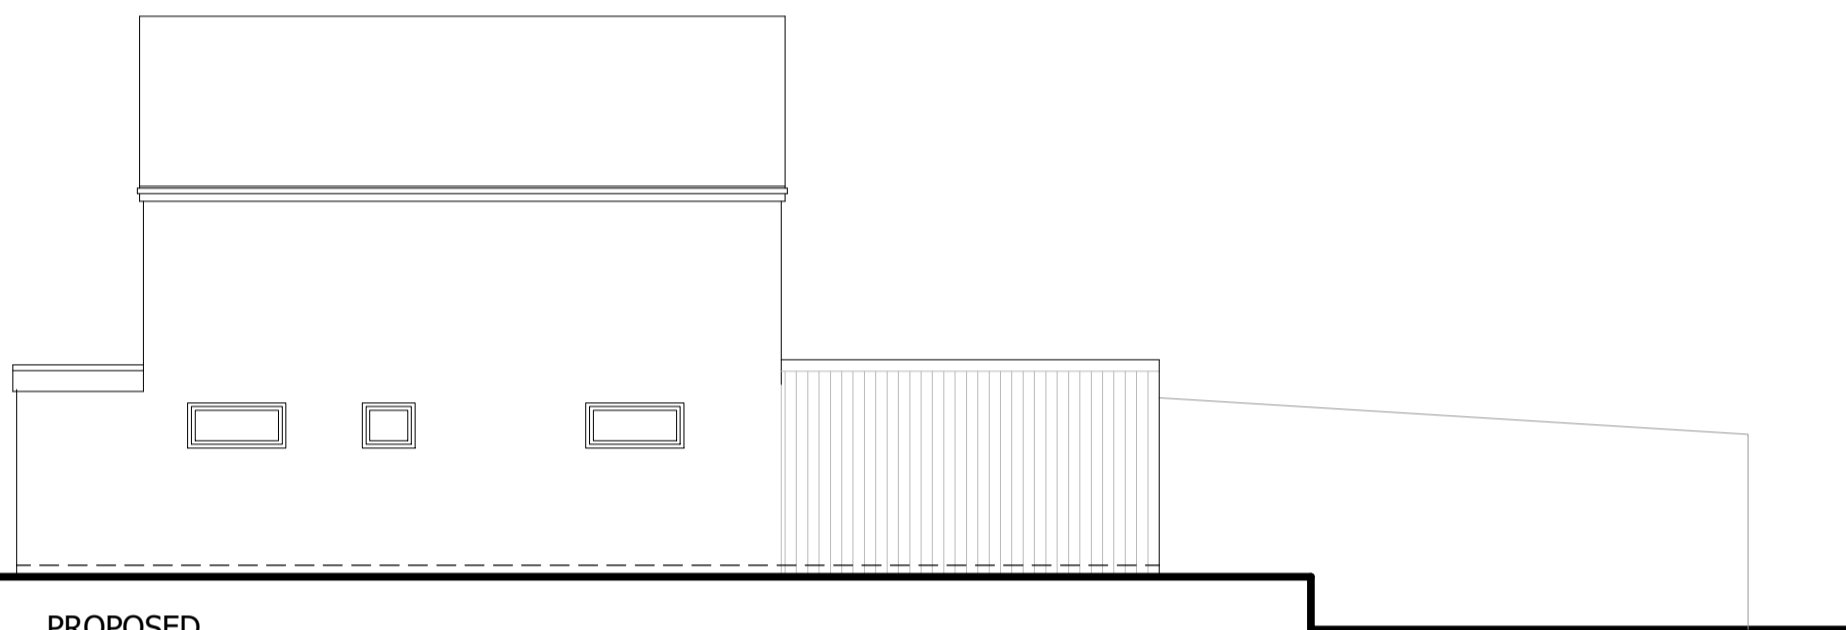

PROPOSED NEIGHBOR SIDE ELEVATION

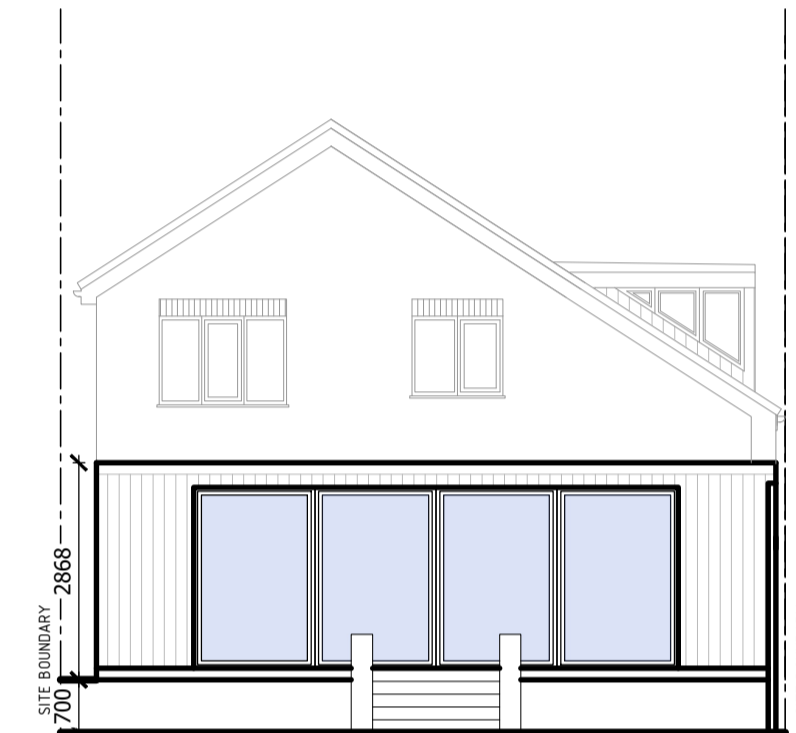



PROPOSED REAR ELEVATION

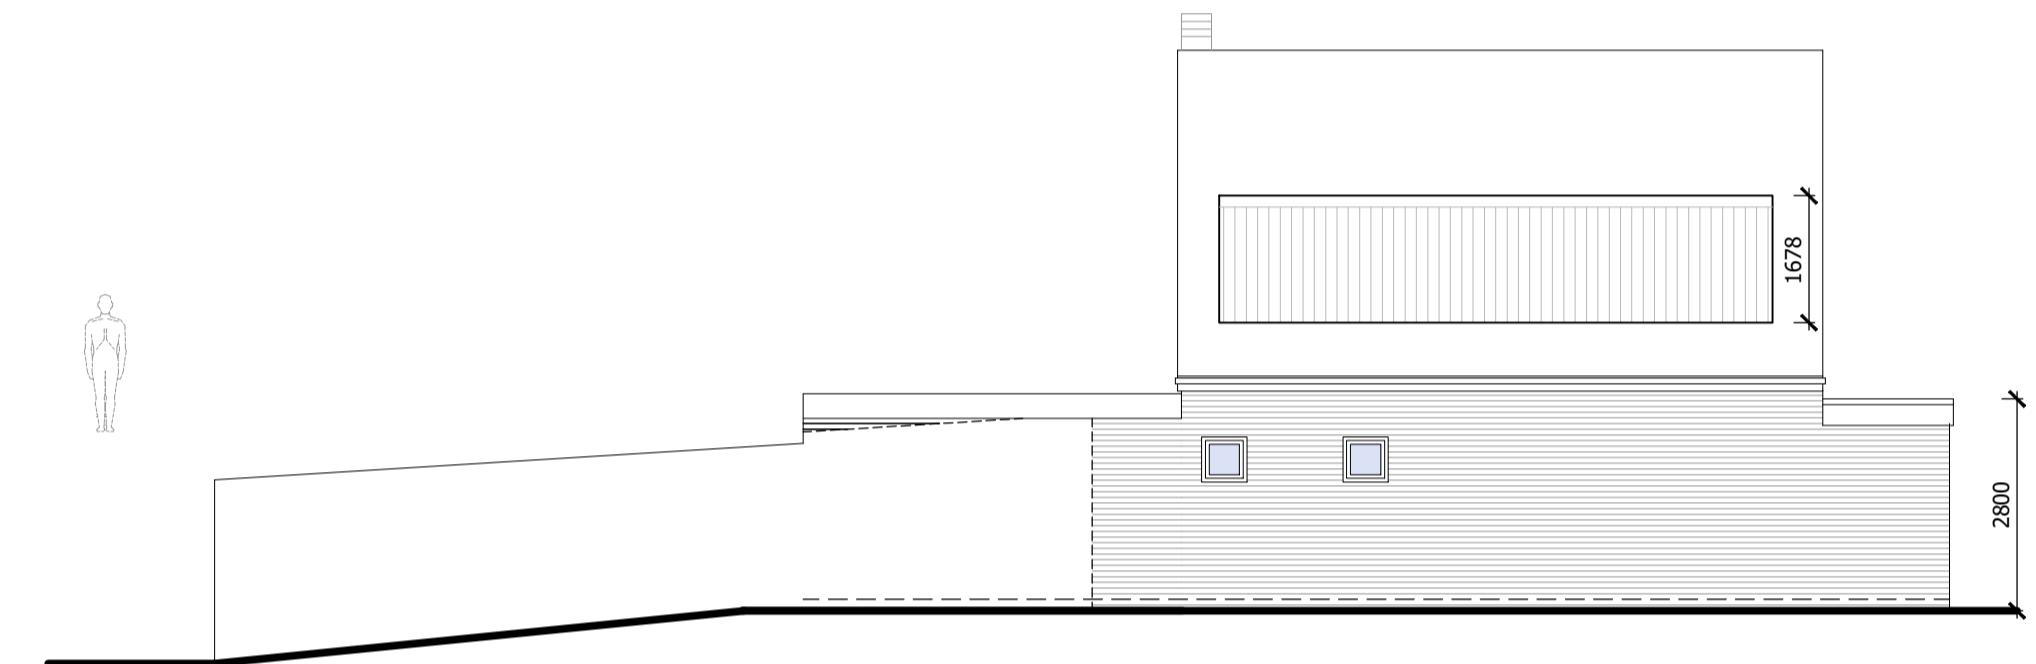

PROPOSED NEIGHBOR SIDE ELEVATION



BLOCK PLAN SCALE 1:200

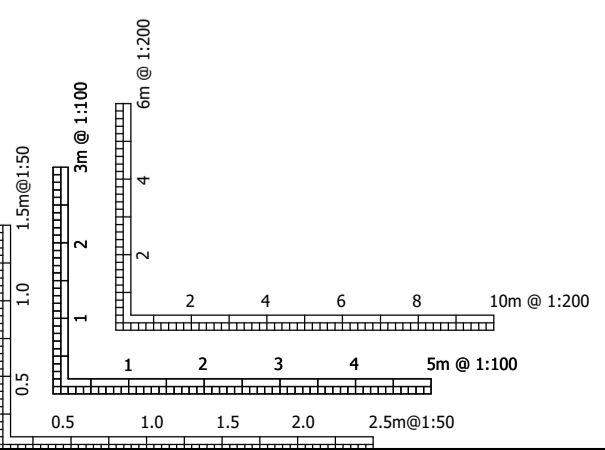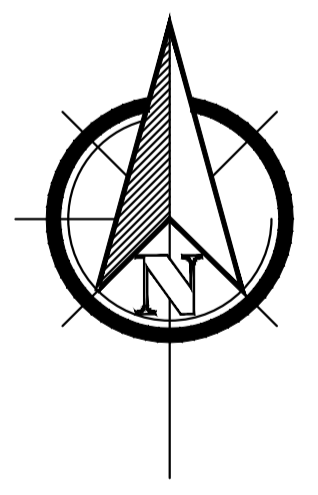

DO NOT SCALE THIS DRAWING
DO NOT SCALE THIS DRAWING FOR ANY PURPOSE FOR USE ON SITE - ONLY EXCEPTION IS FOR PLANNING PURPOSES
© COPYRIGHT LEGISLATION
THIS DRAWING IS COPYRIGHT AND MAY NOT BE REPRODUCED IN WHOLE OR PART WITHOUT WRITTEN AUTHORITY. THIS DRAWING IS SUBJECT TO AMENDMENTS AND LOCAL AUTHORITY PLANNING AND BUILDING REGULATION APPROVAL BEFORE ANY WORKS COMMENCED FOR THE MATERIALS, BUILDER MUST TAKE DIMENSION FROM THE SITE.

PLANNING • PERMISSION • ISSUE

Revisions	Date

PLANMORE
DESIGN ARCHITECTURE
960 Capability Green, Luton, Bedfordshire LU1 3PE (01582) 969200
Planmore design architecture trading under Planmore limited info@planmore.co.uk

DRAWING: ELEVATIONS AND BLOCK PLAN AS EXISTING AND PROPOSED
SITE ADDRESS: 24 BAMPトン RD LUTON
PROJECT: SINGLE STOREY FRONT AND REAR AND DOUBLE STOREY SIDE AND DEMOLITION OF EXISTING OUT BUILDING

Job No	Drawing No	Revision
	P2	-

Date	Scale	Drawn
AUG 2023	1:200, 1:100 @ A1	A YASIN

ARCHITECTURE

PLANMORE • DESIGN • ARCHITECTURE