





EXISTING FIRST FLOOR PLAN

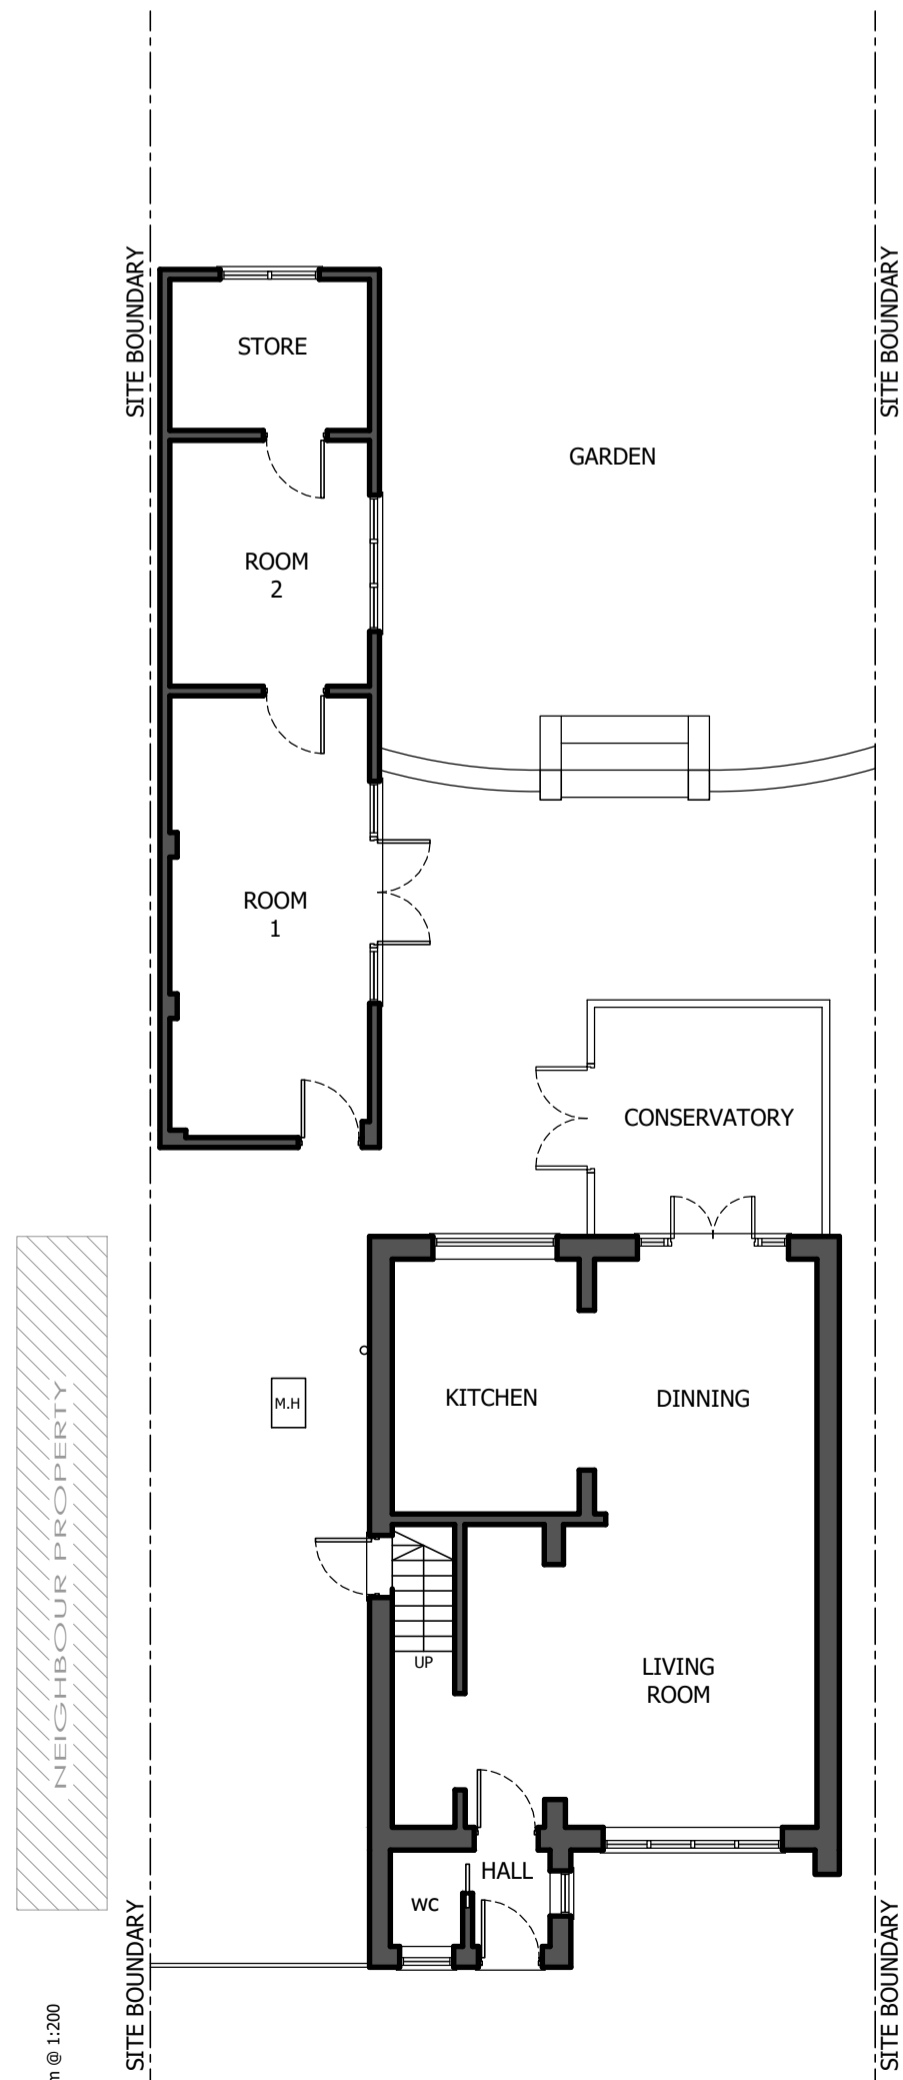


EXISTING GROUND FLOOR PLAN

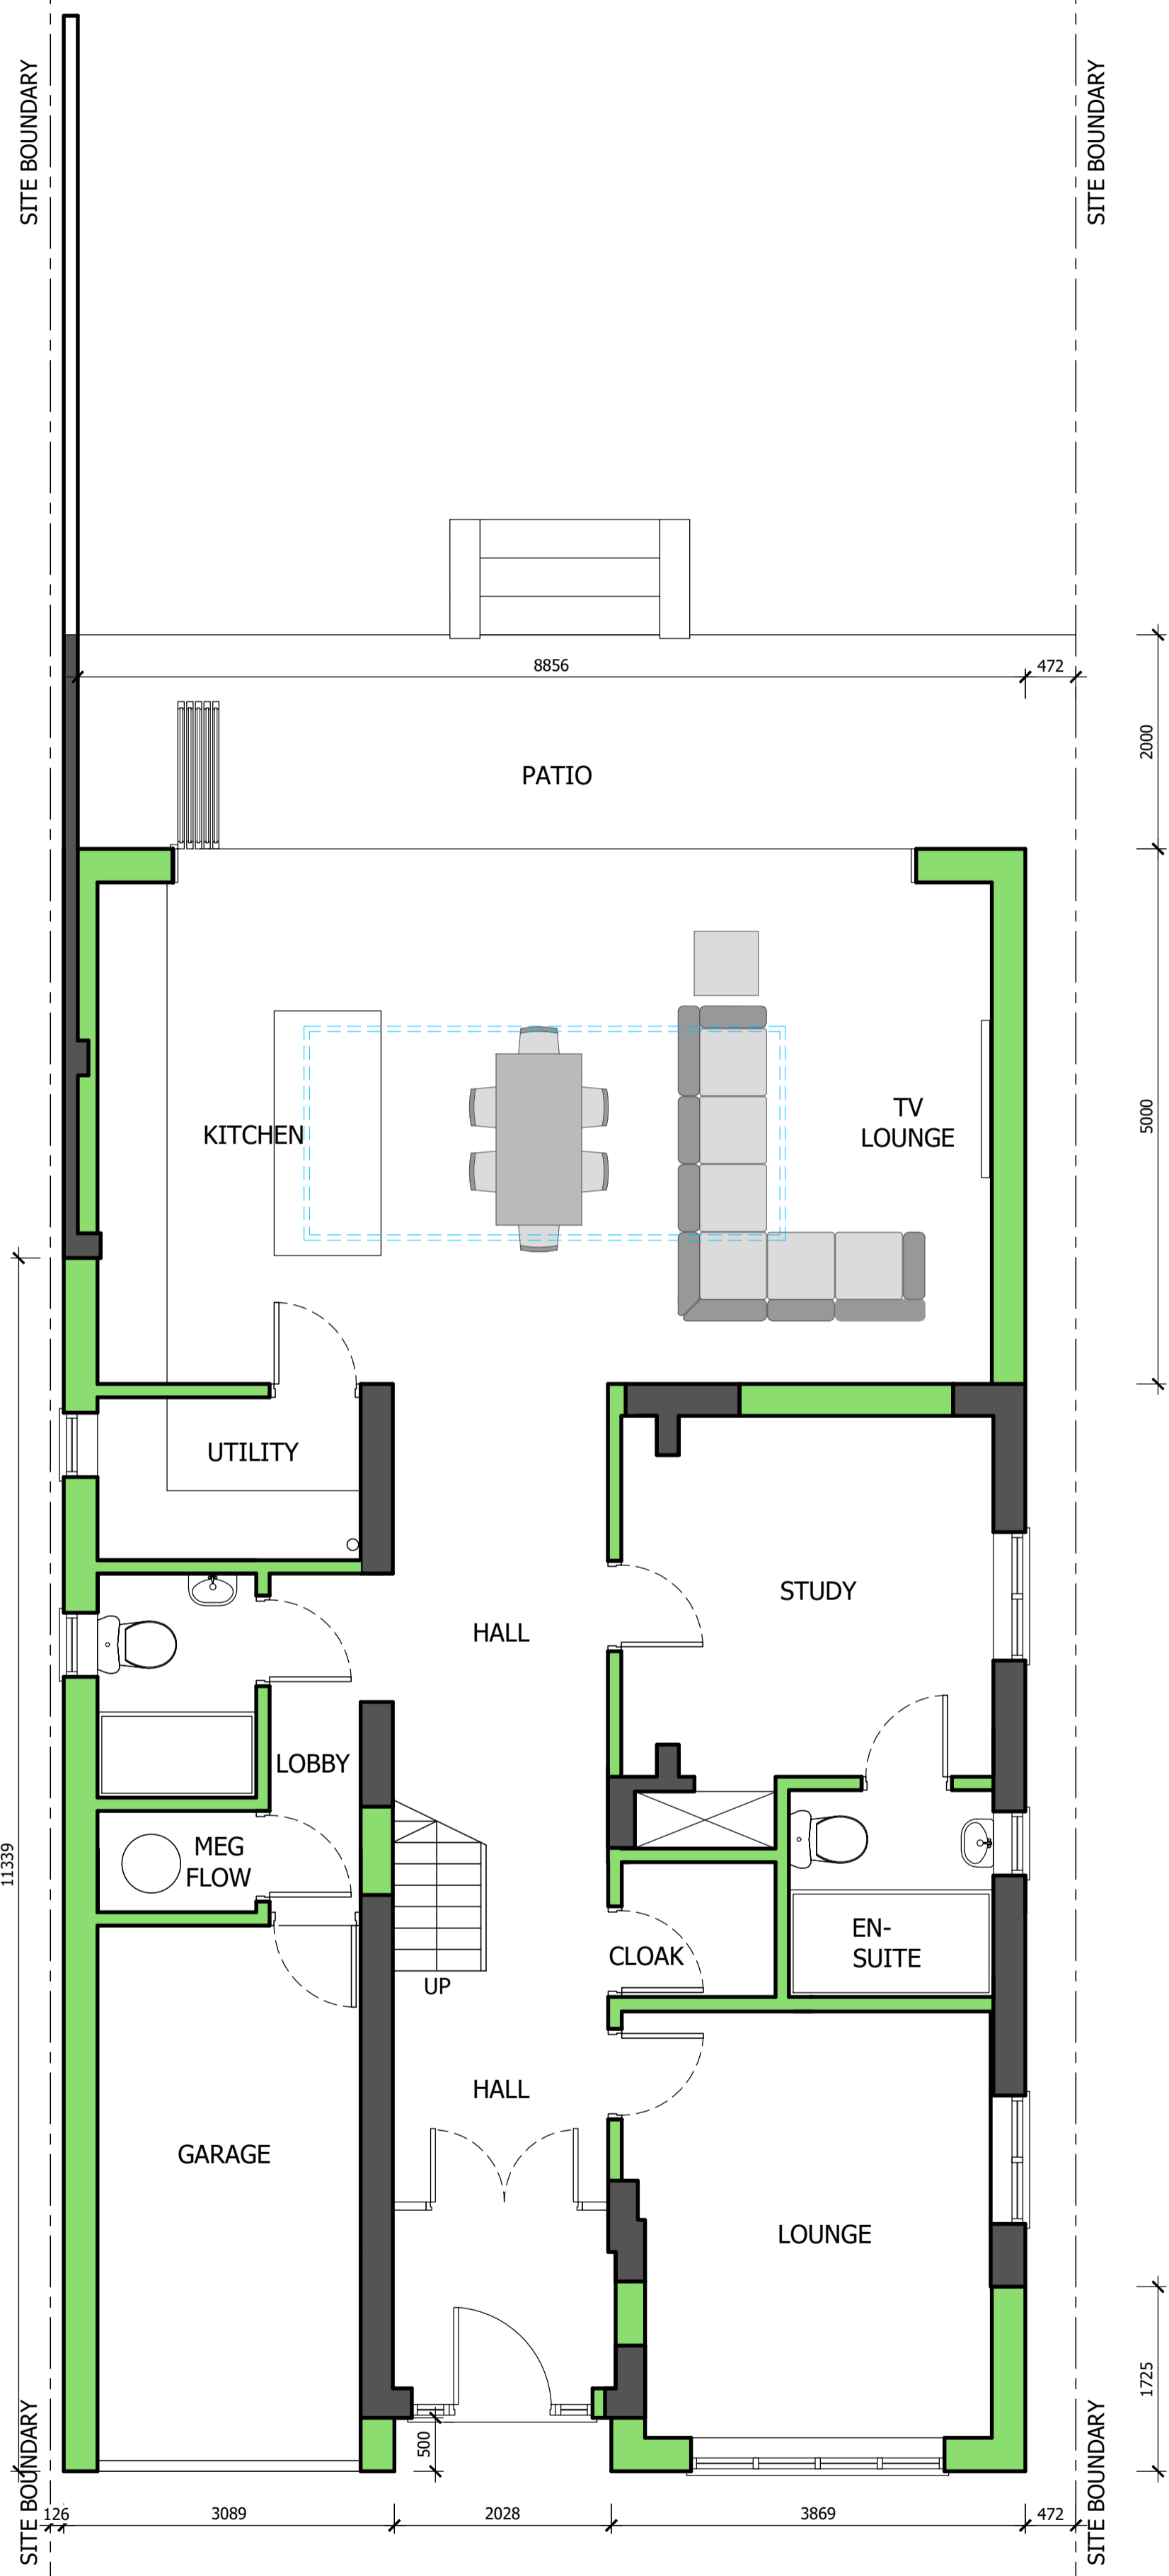

PROPOSED GROUND FLOOR PLAN

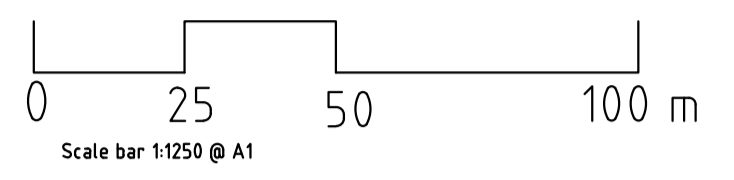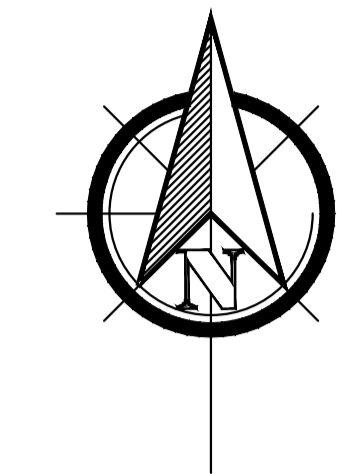

SITE LOCATION PLAN SCALE 1:1250

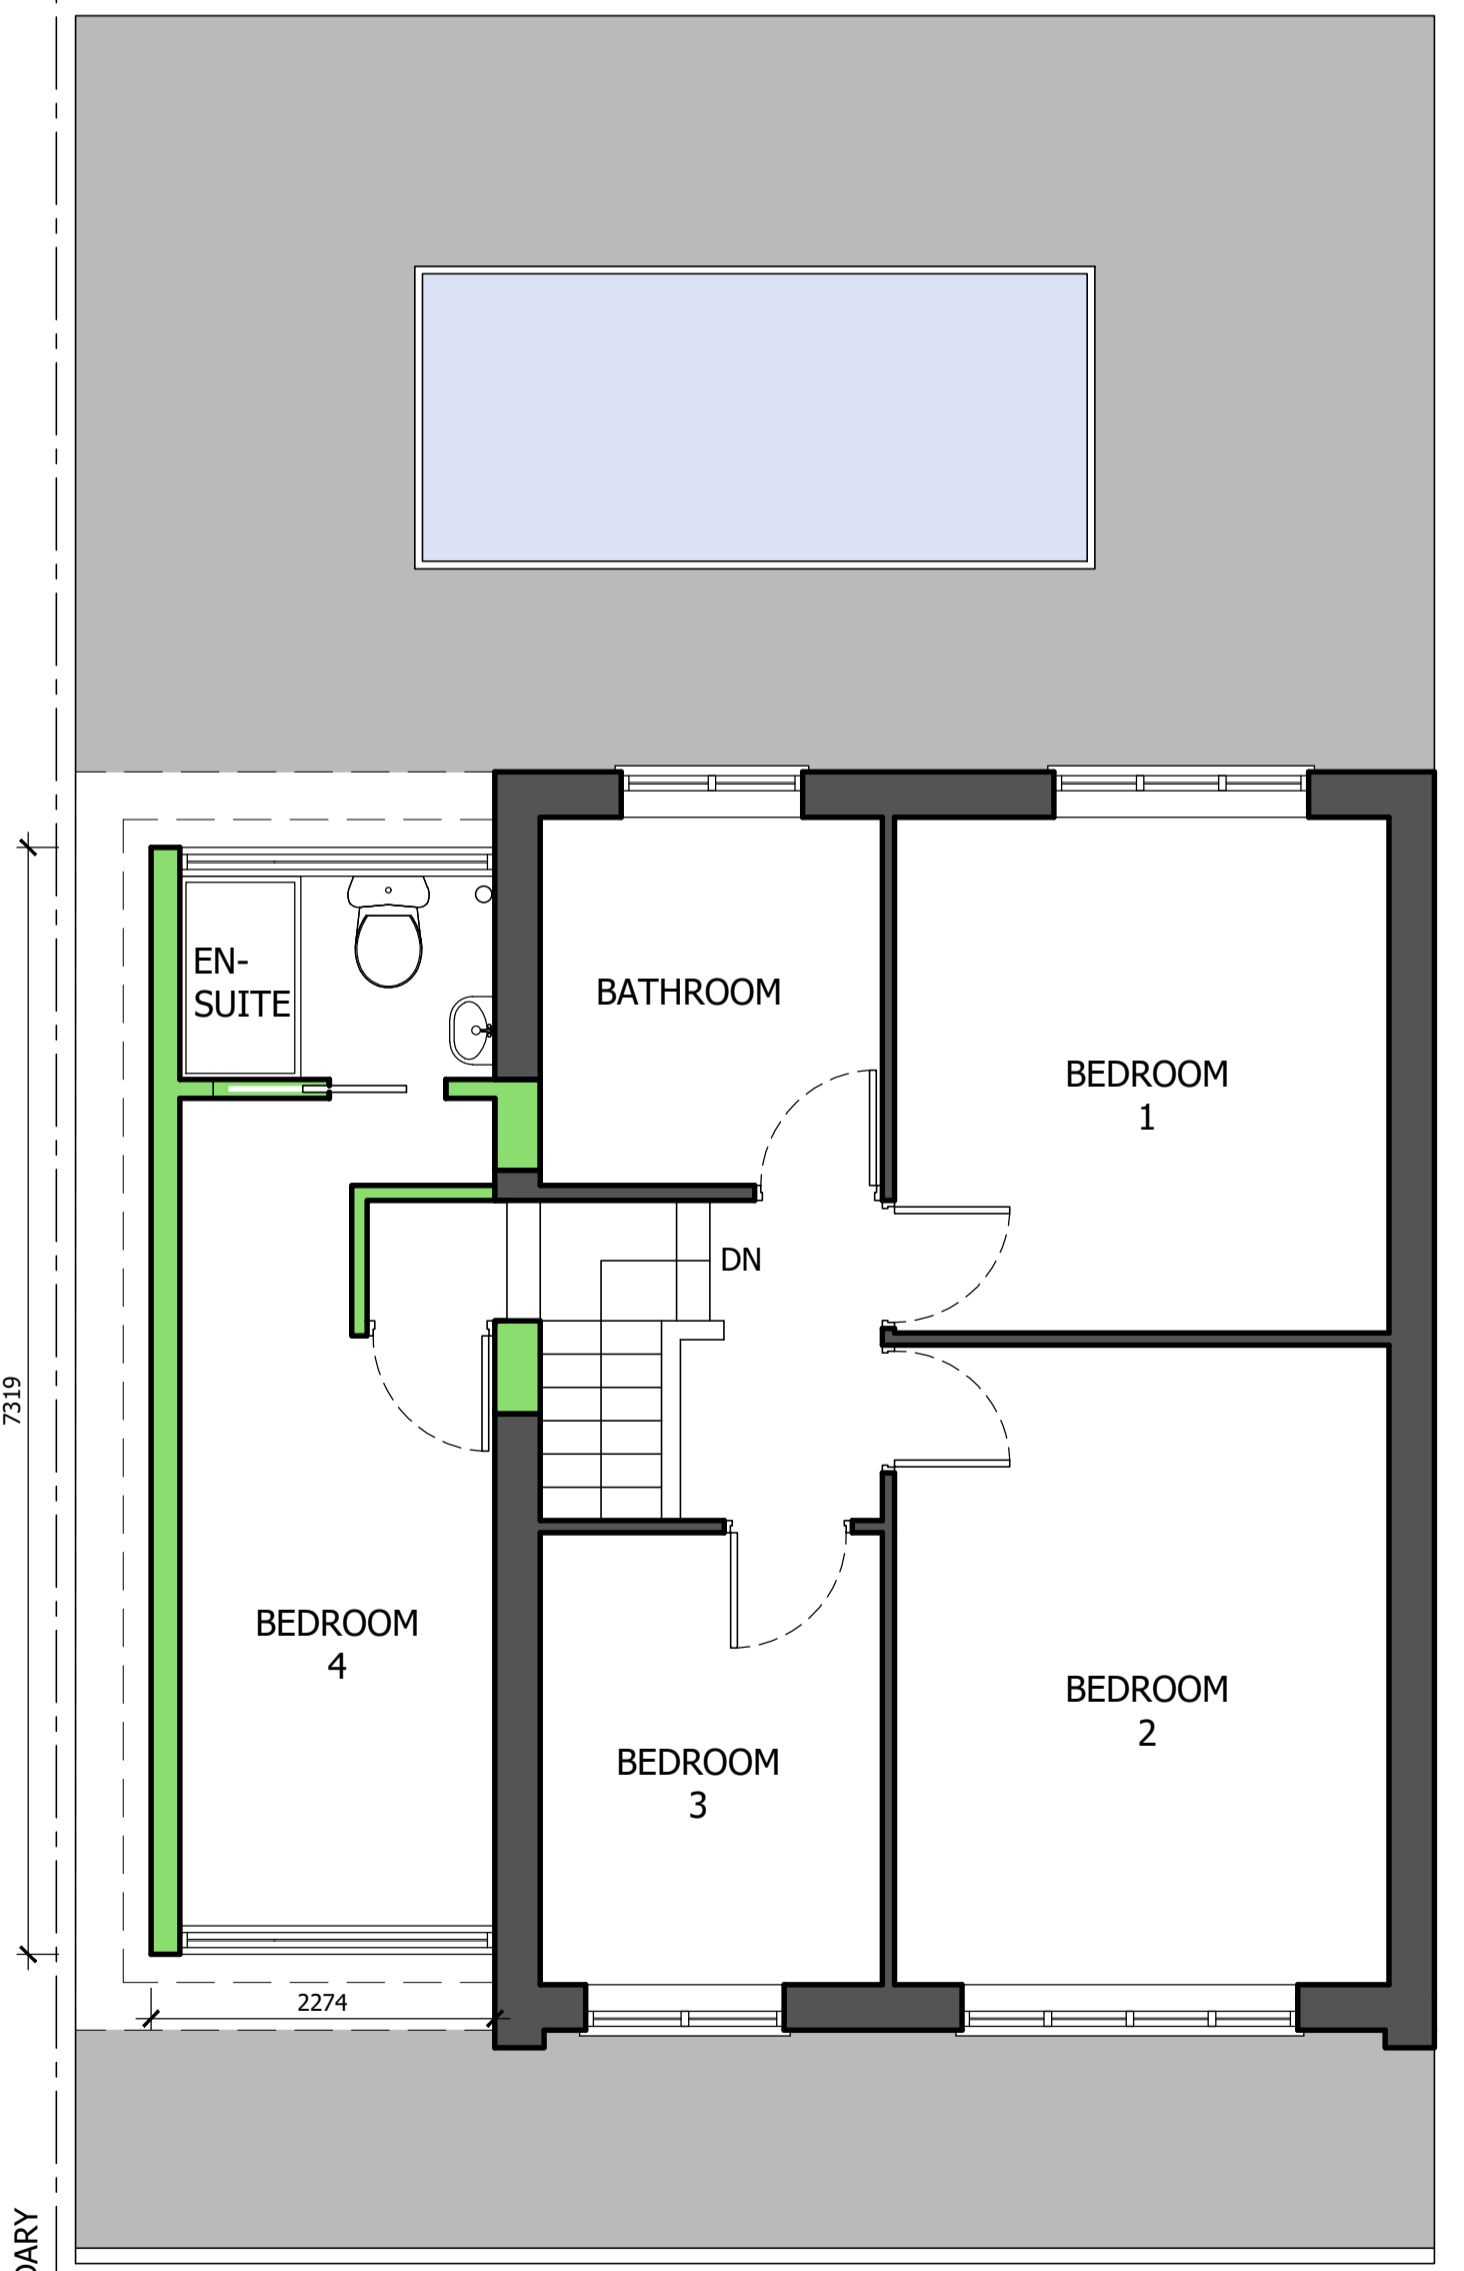

PROPOSED FIRST FLOOR PLAN

DO NOT SCALE THIS DRAWING  
 DO NOT SCALE THIS DRAWING FOR ANY PURPOSE FOR USE ON SITE - ONLY EXCEPTION IS FOR PLANNING PURPOSES  
 © COPYRIGHT LEGISLATION  
 THIS DRAWING IS COPYRIGHT AND MAY NOT BE REPRODUCED IN WHOLE OR PART WITHOUT WRITTEN AUTHORITY. THIS DRAWING IS SUBJECT TO AMENDMENTS AND LOCAL AUTHORITY PLANNING AND BUILDING REGULATION APPROVAL BEFORE ANY WORKS COMMENCED FOR THE MATERIALS. BUILDER MUST TAKE DIMENSION FROM THE SITE.

PLANNING • PERMISSION • ISSUE	
Revisions	Date

**PLANMORE**  
 DESIGN ARCHITECTURE  
 960 Capability Green, Luton, Bedfordshire LU1 3PE (01582) 969200  
 Planmore is a trading name of Planmore Limited info@planmore.co.uk

DRAWING  
 SITE LOCATION, GROUND AND FIRST FLOOR PLANS AS EXISTING AND PROPOSED  
 SITE ADDRESS:  
 24 BAMPPTON RD LUTON

PROJECT:  
 SINGLE STOREY FRONT AND REAR AND DOUBLE STOREY SIDE AND DEMOLITION OF EXISTING OUT BUILDING

Job No	Drawing No	Revision
	P1	-
Date	Scale	Drawn
OCT 2023	1:50,1:100,1:1250 @ A1	A YASIN

**ARCHITECTURE**

PLANMORE • DESIGN • ARCHITECTURE