




ROOF PLAN AS PROPOSED 1:100

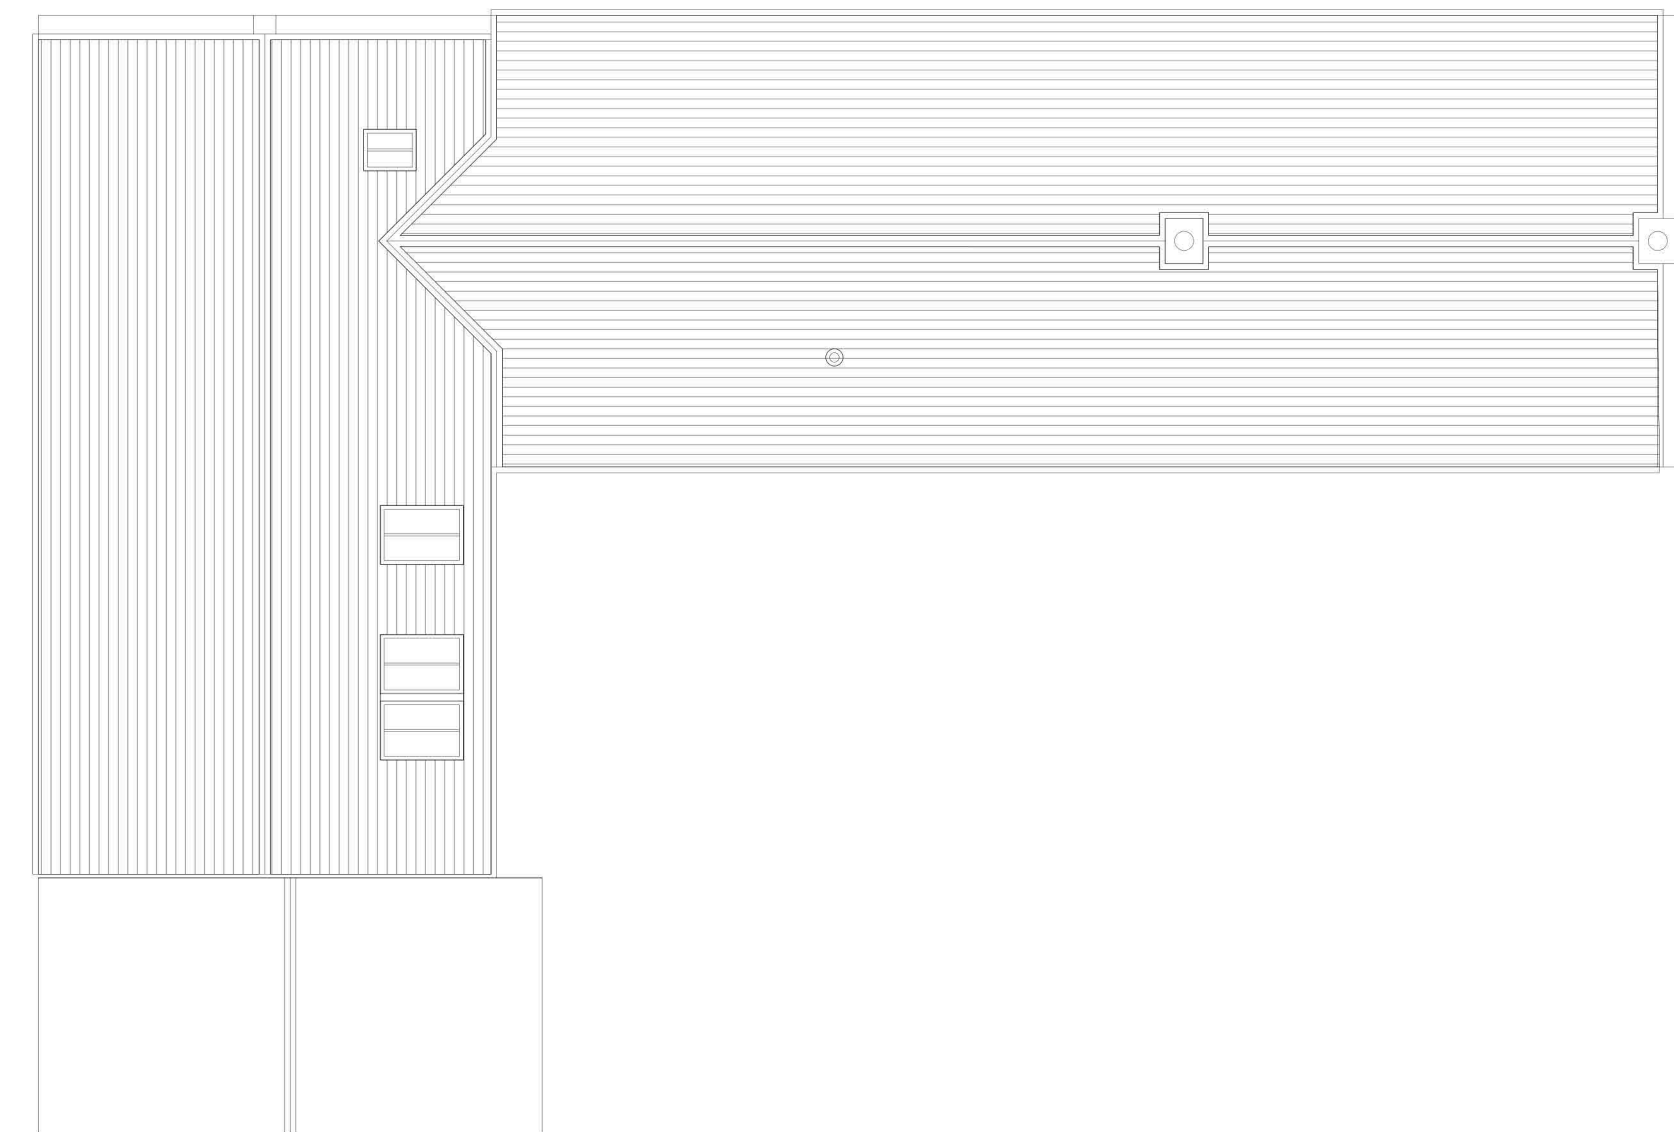


ROOF PLAN AS EXISTING 1:100

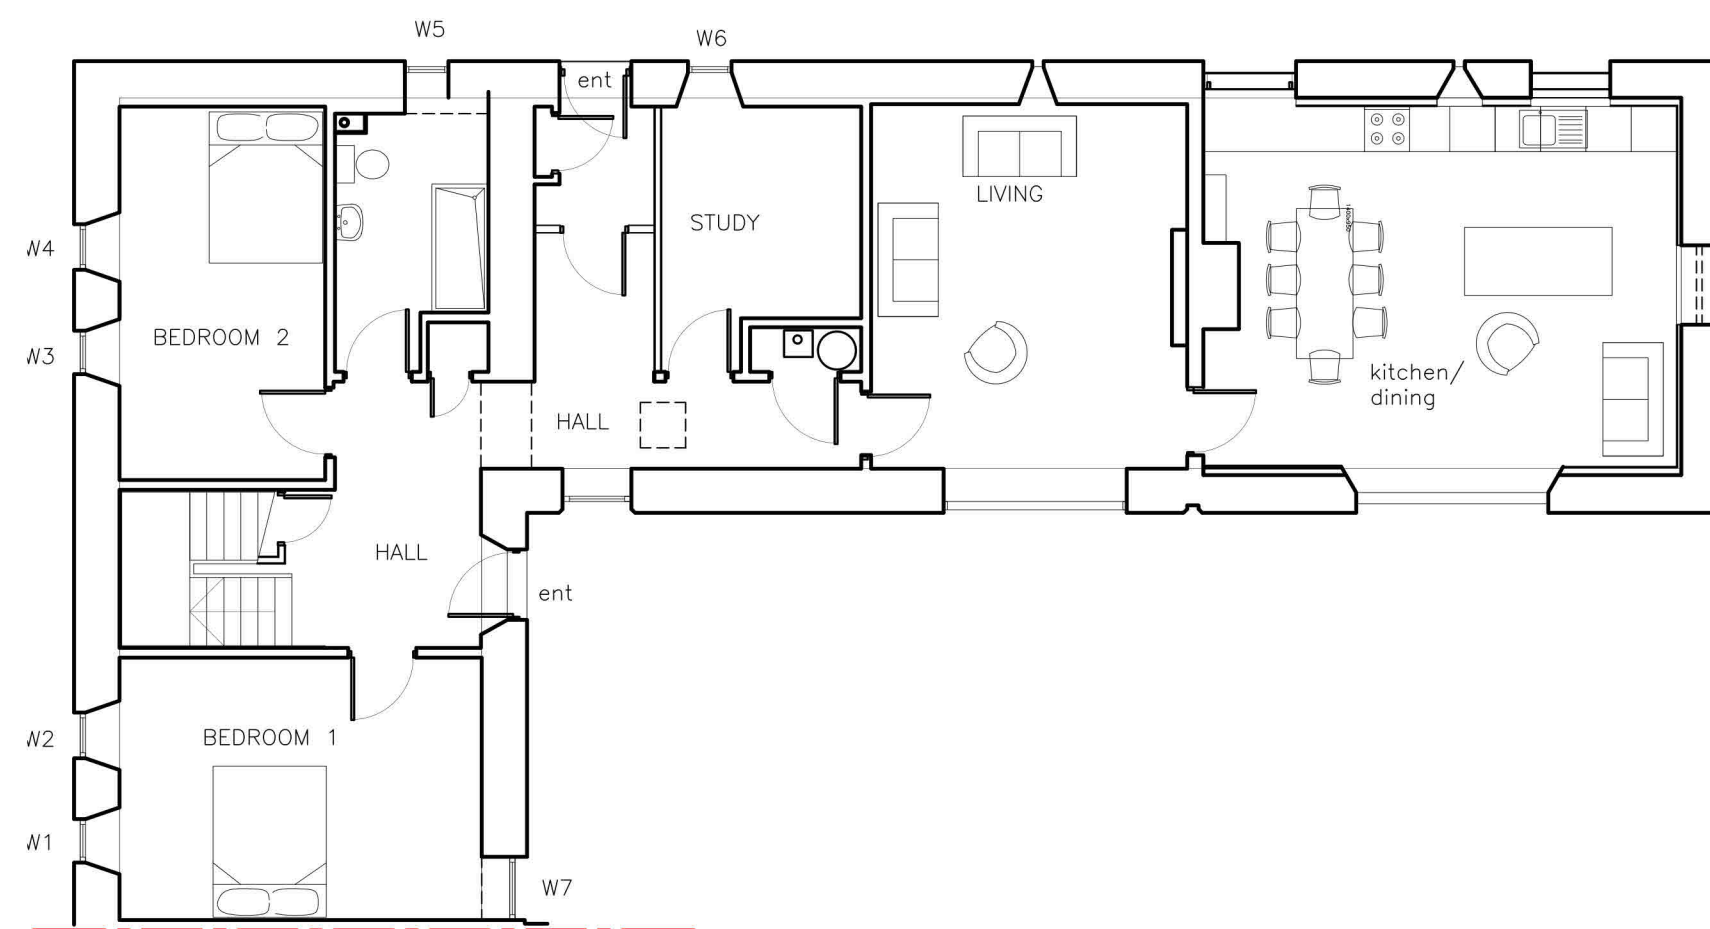

GROUND FLOOR PLAN AS EXISTING (NO ALTERATION) 1:100

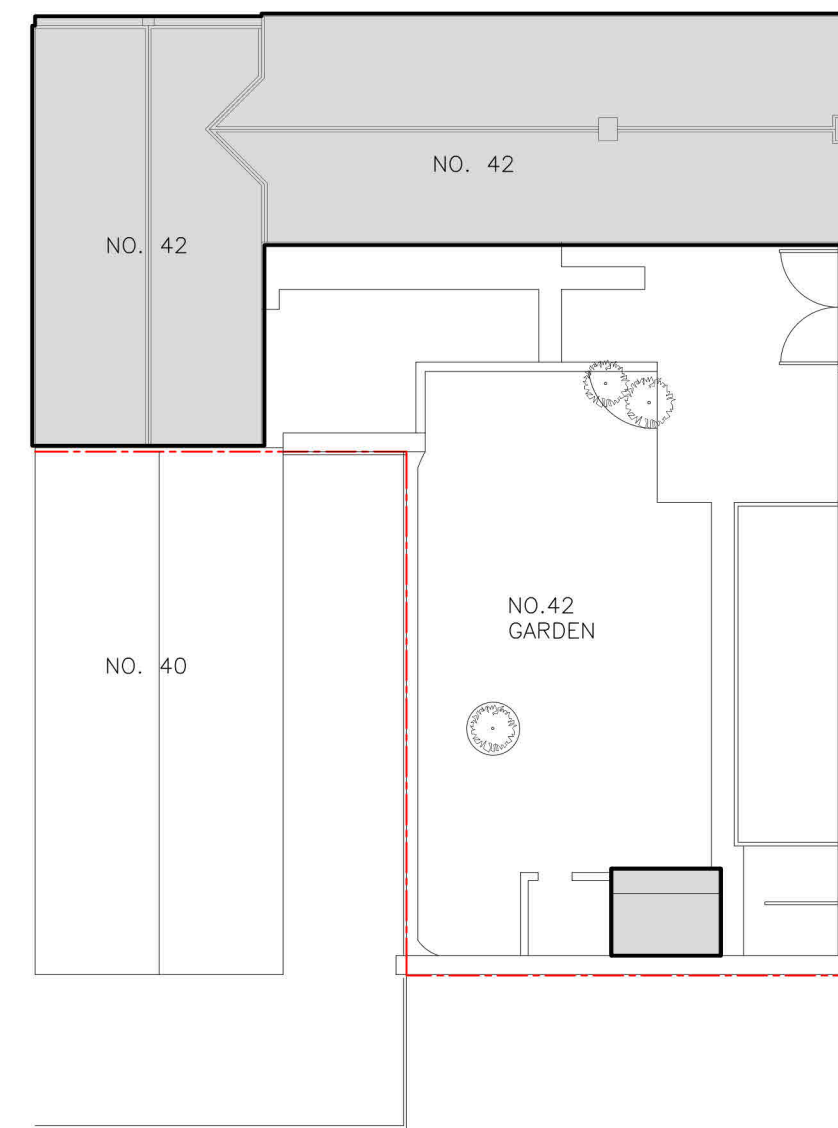


SITE PLAN 1:200

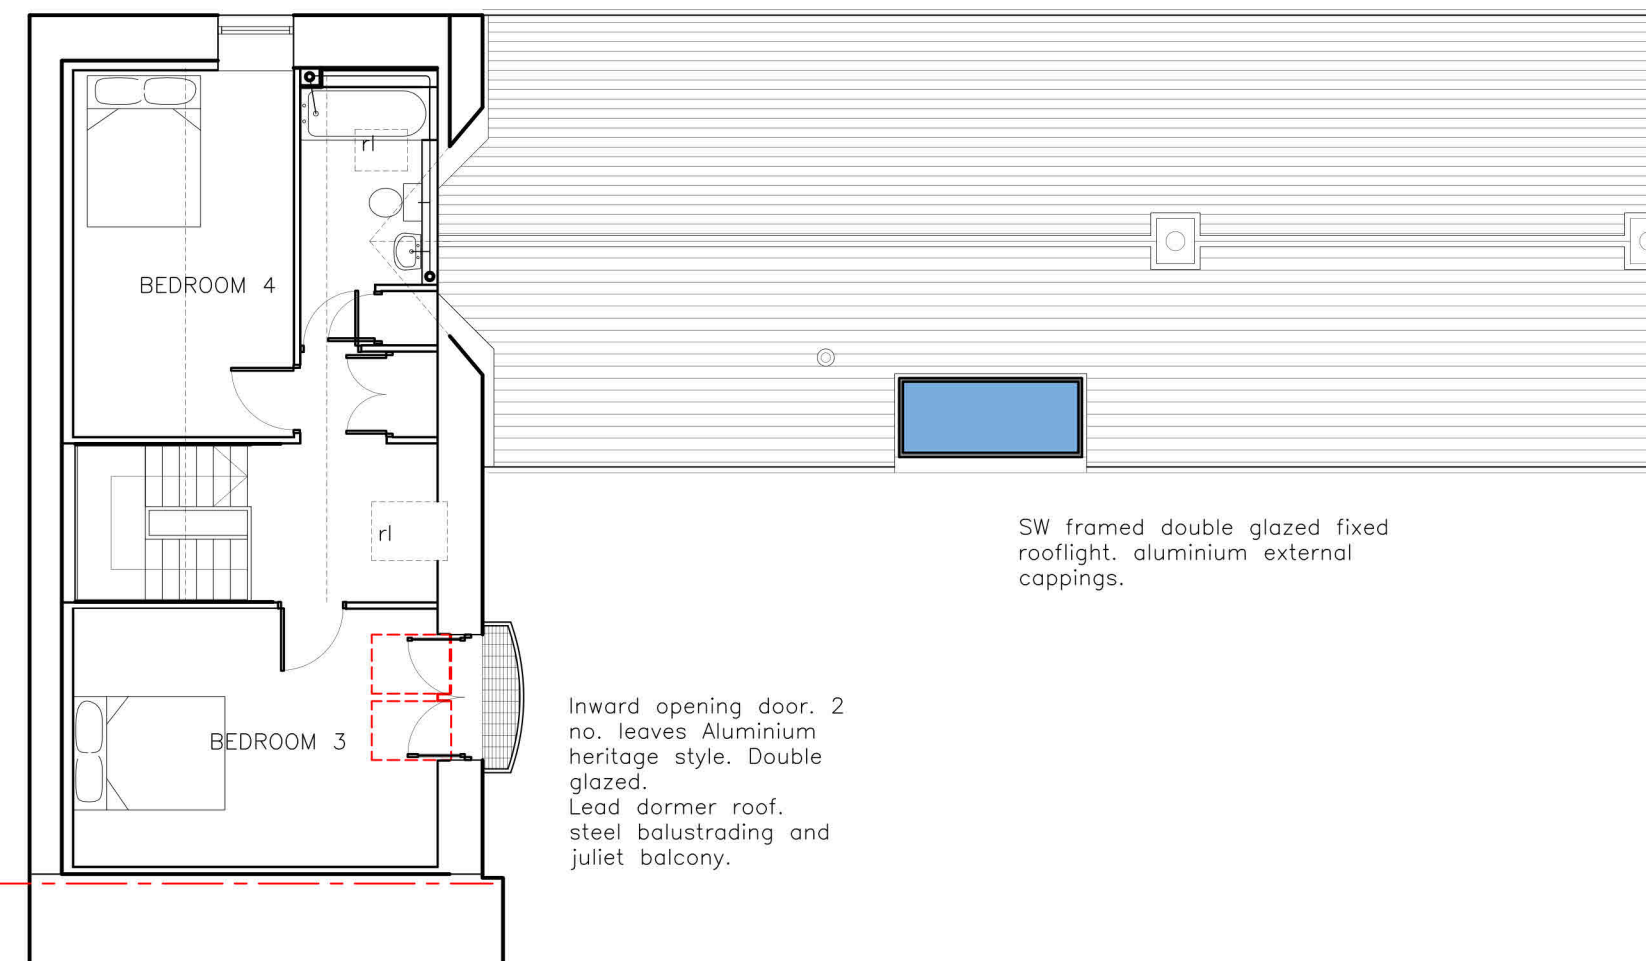

FIRST FLOOR PLAN AS PROPOSED 1:100


This copy has been made by or with the authority of Planning Control pursuant to Section 2 of the Children and Families Act 2014. It is not to be used for any other purpose without the prior permission of the copyright owner.

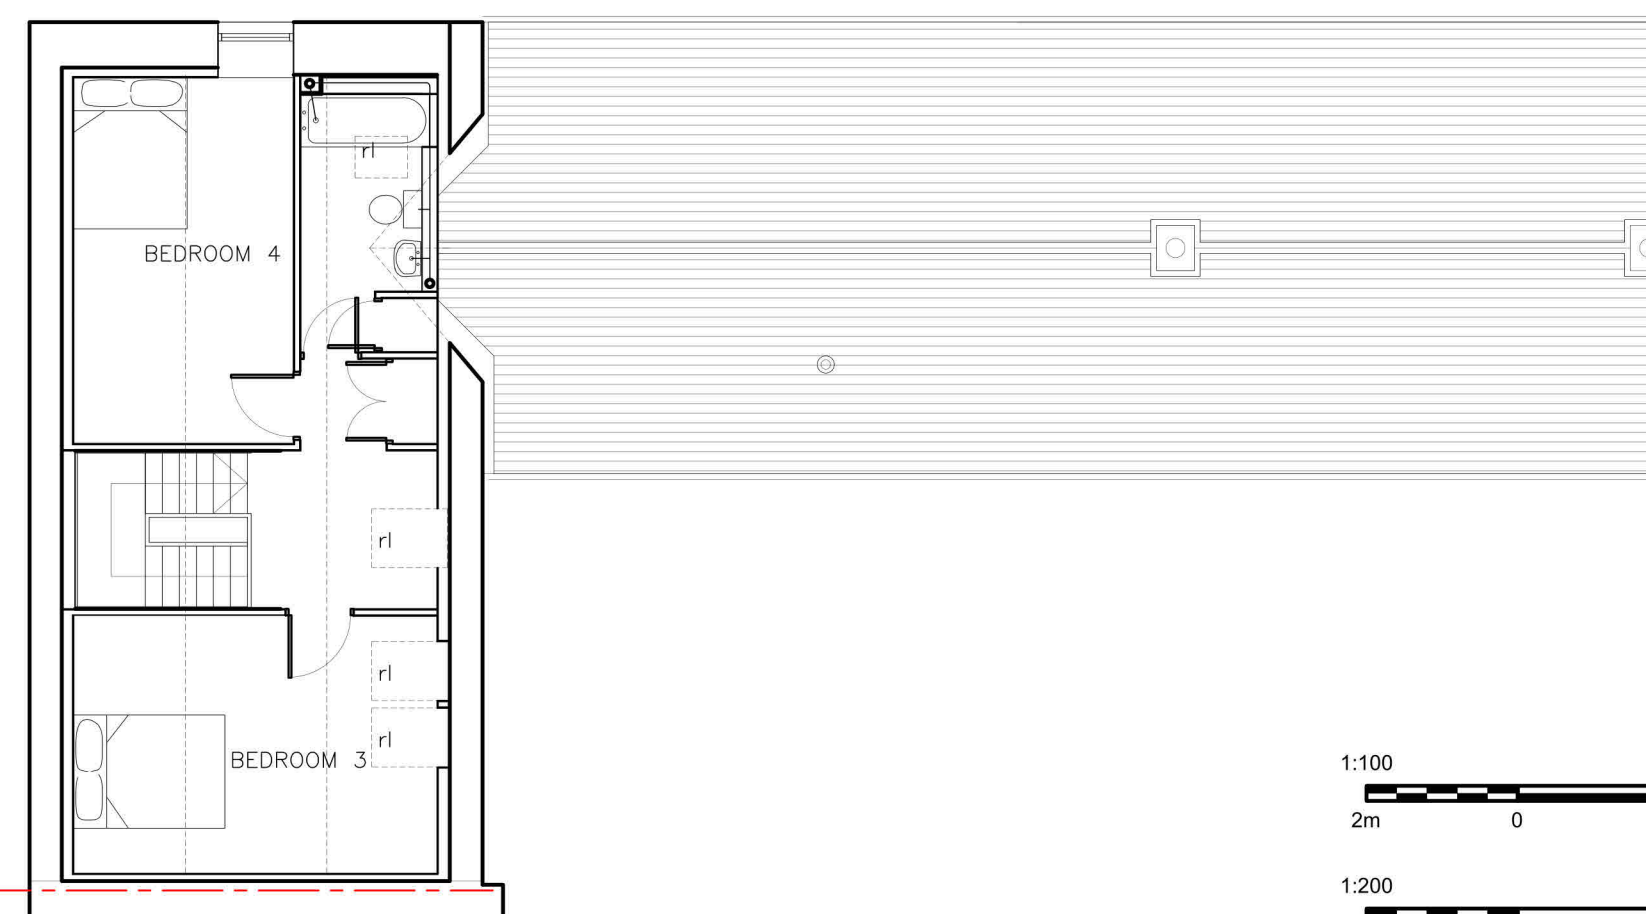


FIRST FLOOR PLAN AS EXISTING 1:100



SECTIONAL NORTH ELEVATION AS PROPOSED 1:100

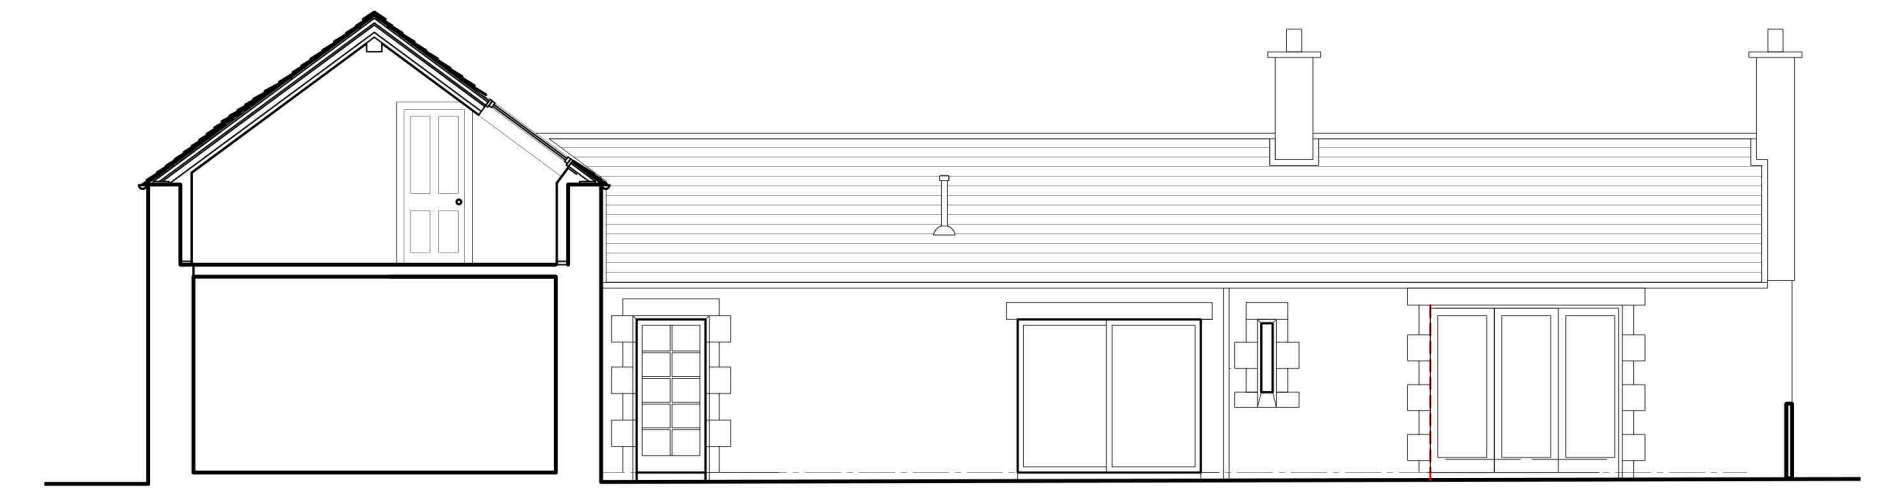


SECTIONAL NORTH ELEVATION AS EXISTING 1:100

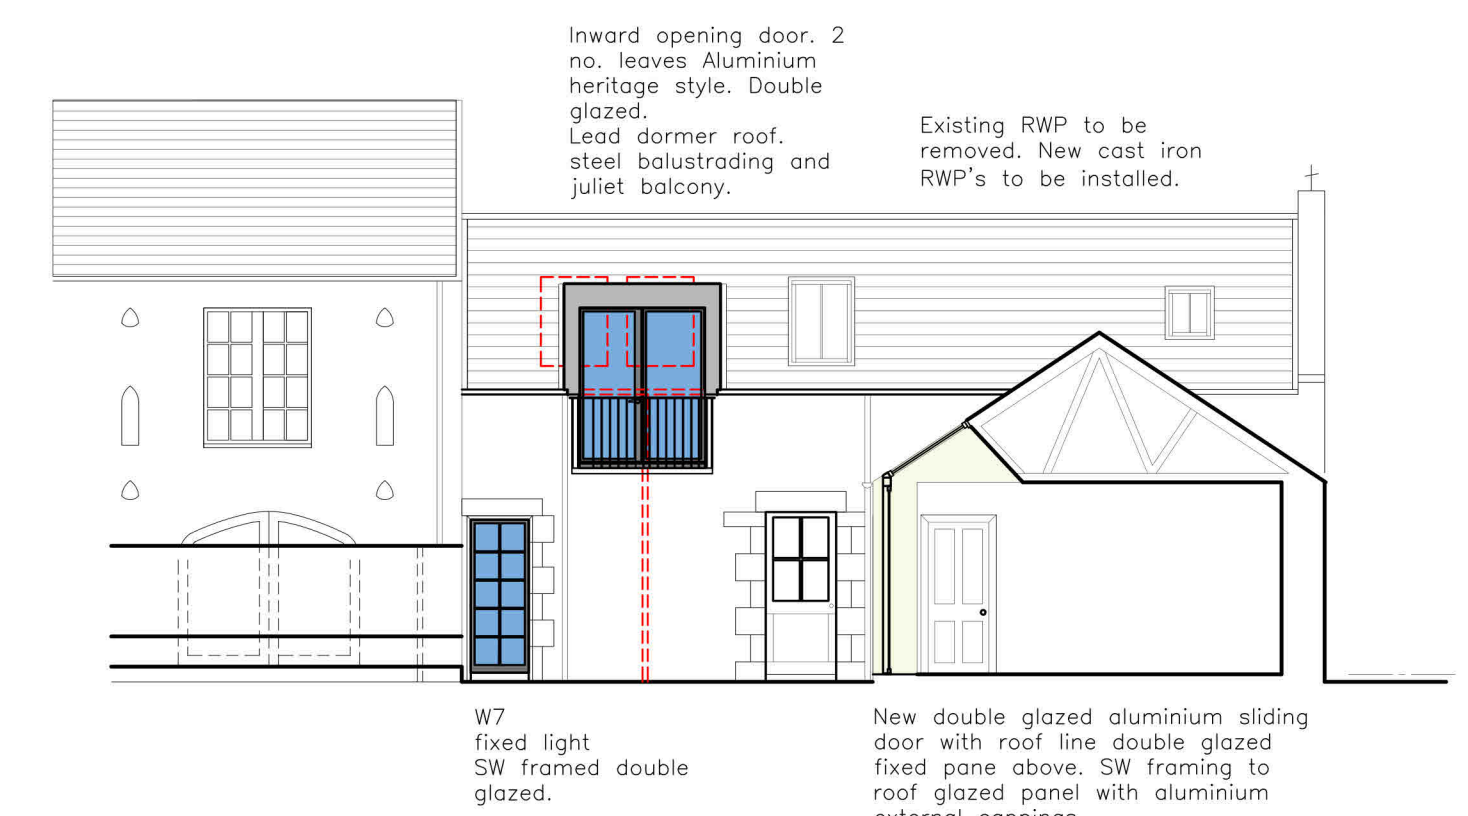

WEST ELEVATION AS PROPOSED 1:100



WEST ELEVATION AS EXISTING 1:100

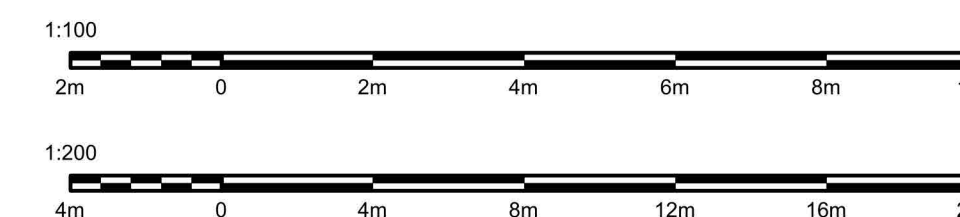

This drawing to be read in conjunction with 2300(PA)01 and 2300(PA)03

PLANS ELEVATIONS SITE PLAN
AS EXISTING AND AS
PROPOSED

PROPOSED ALTERATIONS
STABLE COTTAGE
42 IRONMILLS ROAD, DALKEITH

Niall Young ARCHITECTURE LTD.

1 Duke Street, Dalkeith, EH22 1BG
T. 0131 660 6599 E. info@nyarchitecture.co.uk

Scale 1:100/200 DO NOT SCALE
Drawn NSY Date 01/11/23

2300(PA)02