






front elevation (north east facing) as existing 1:50

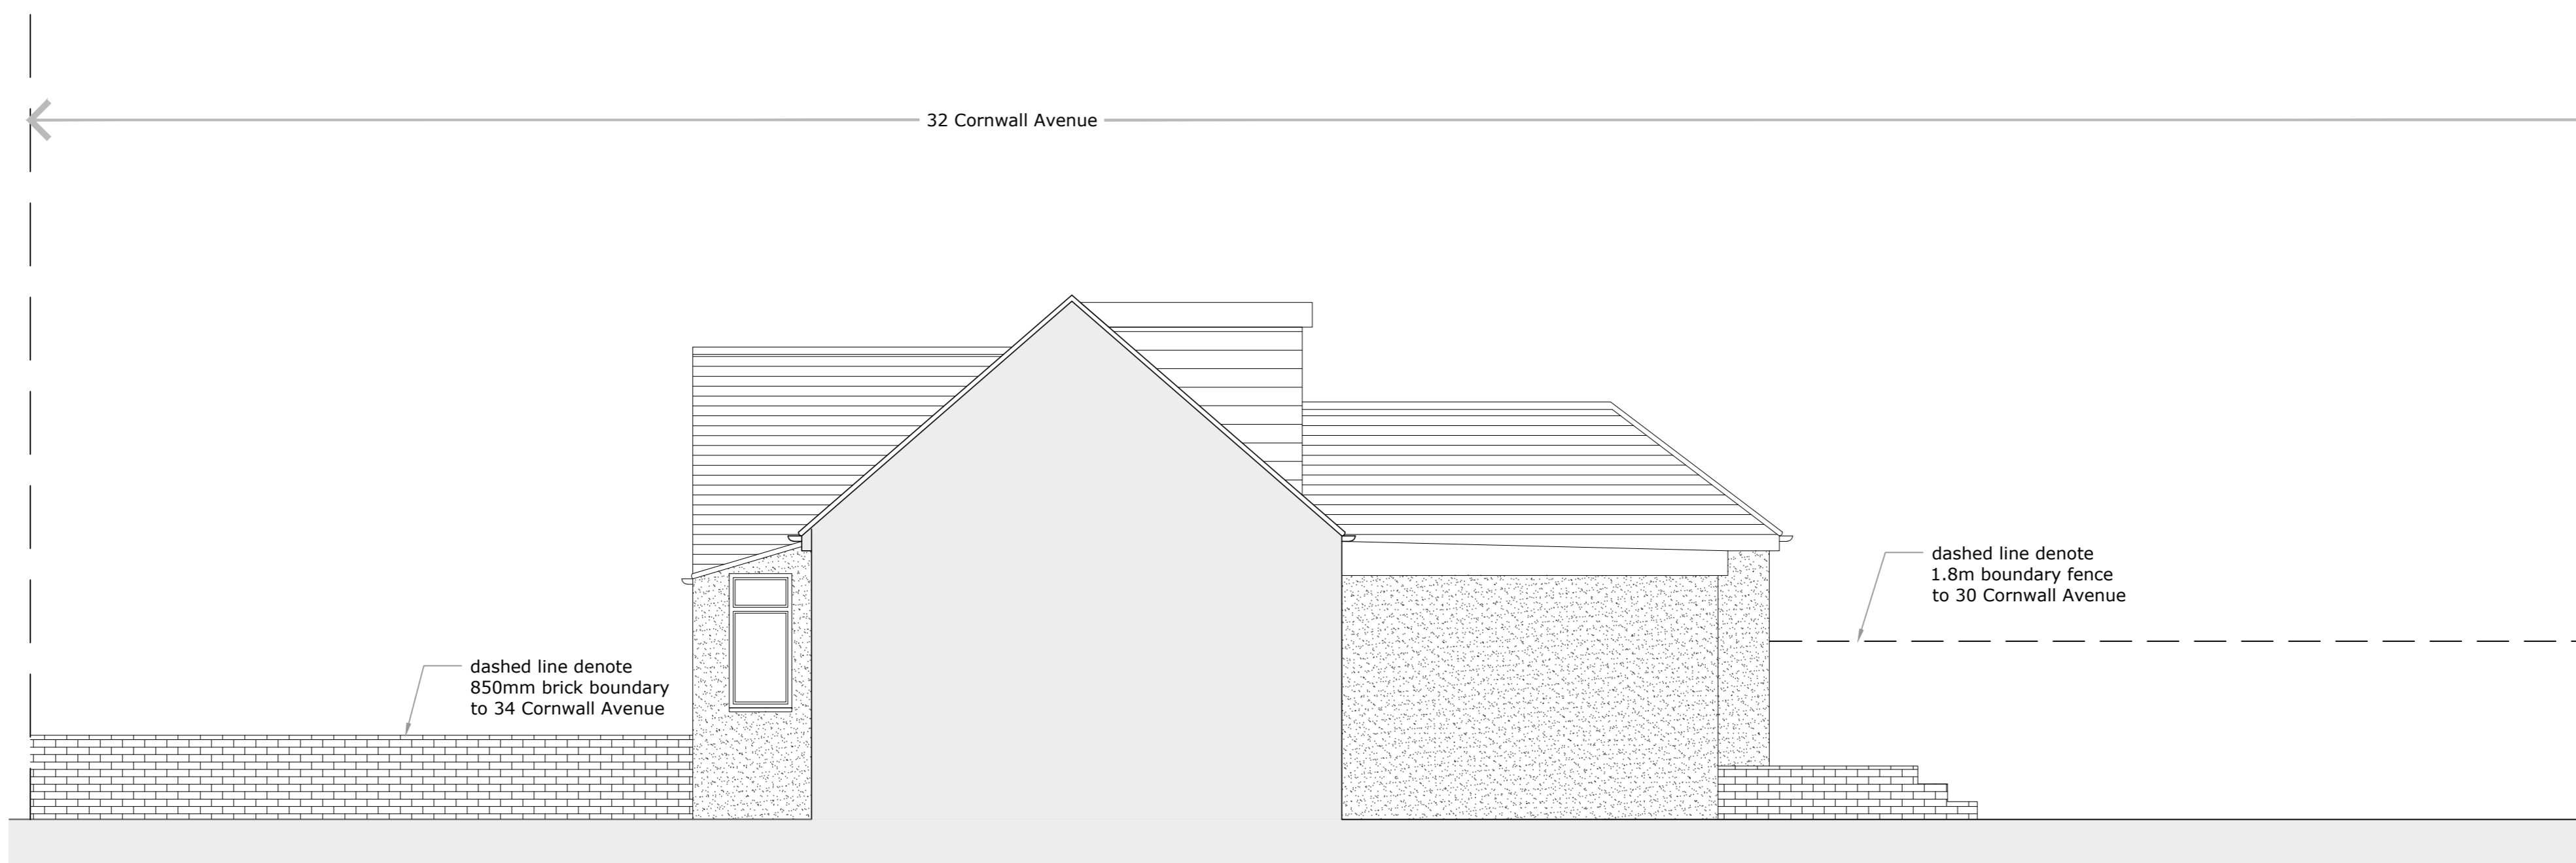

side elevation (north west facing) as existing 1:50

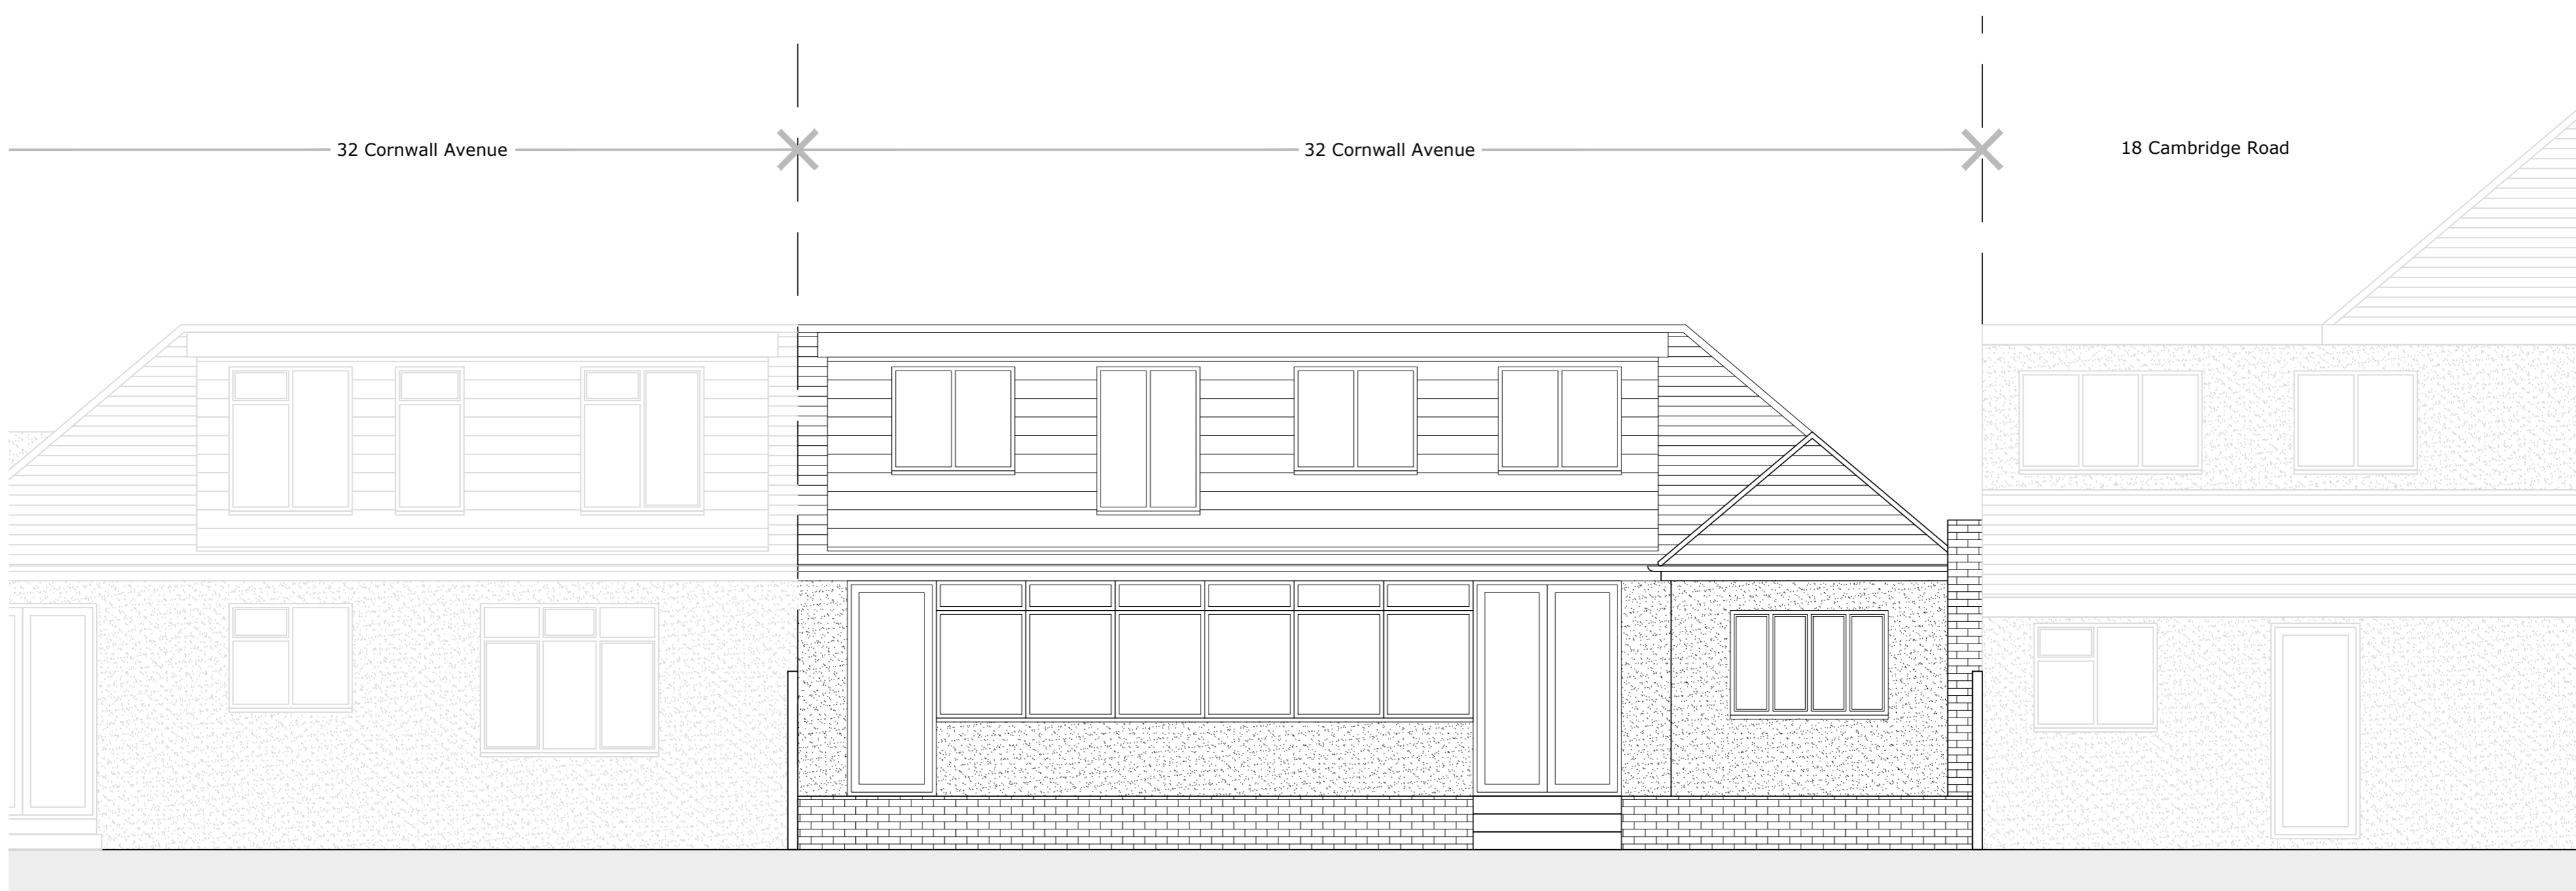

rear elevation (south west facing) as existing 1:50

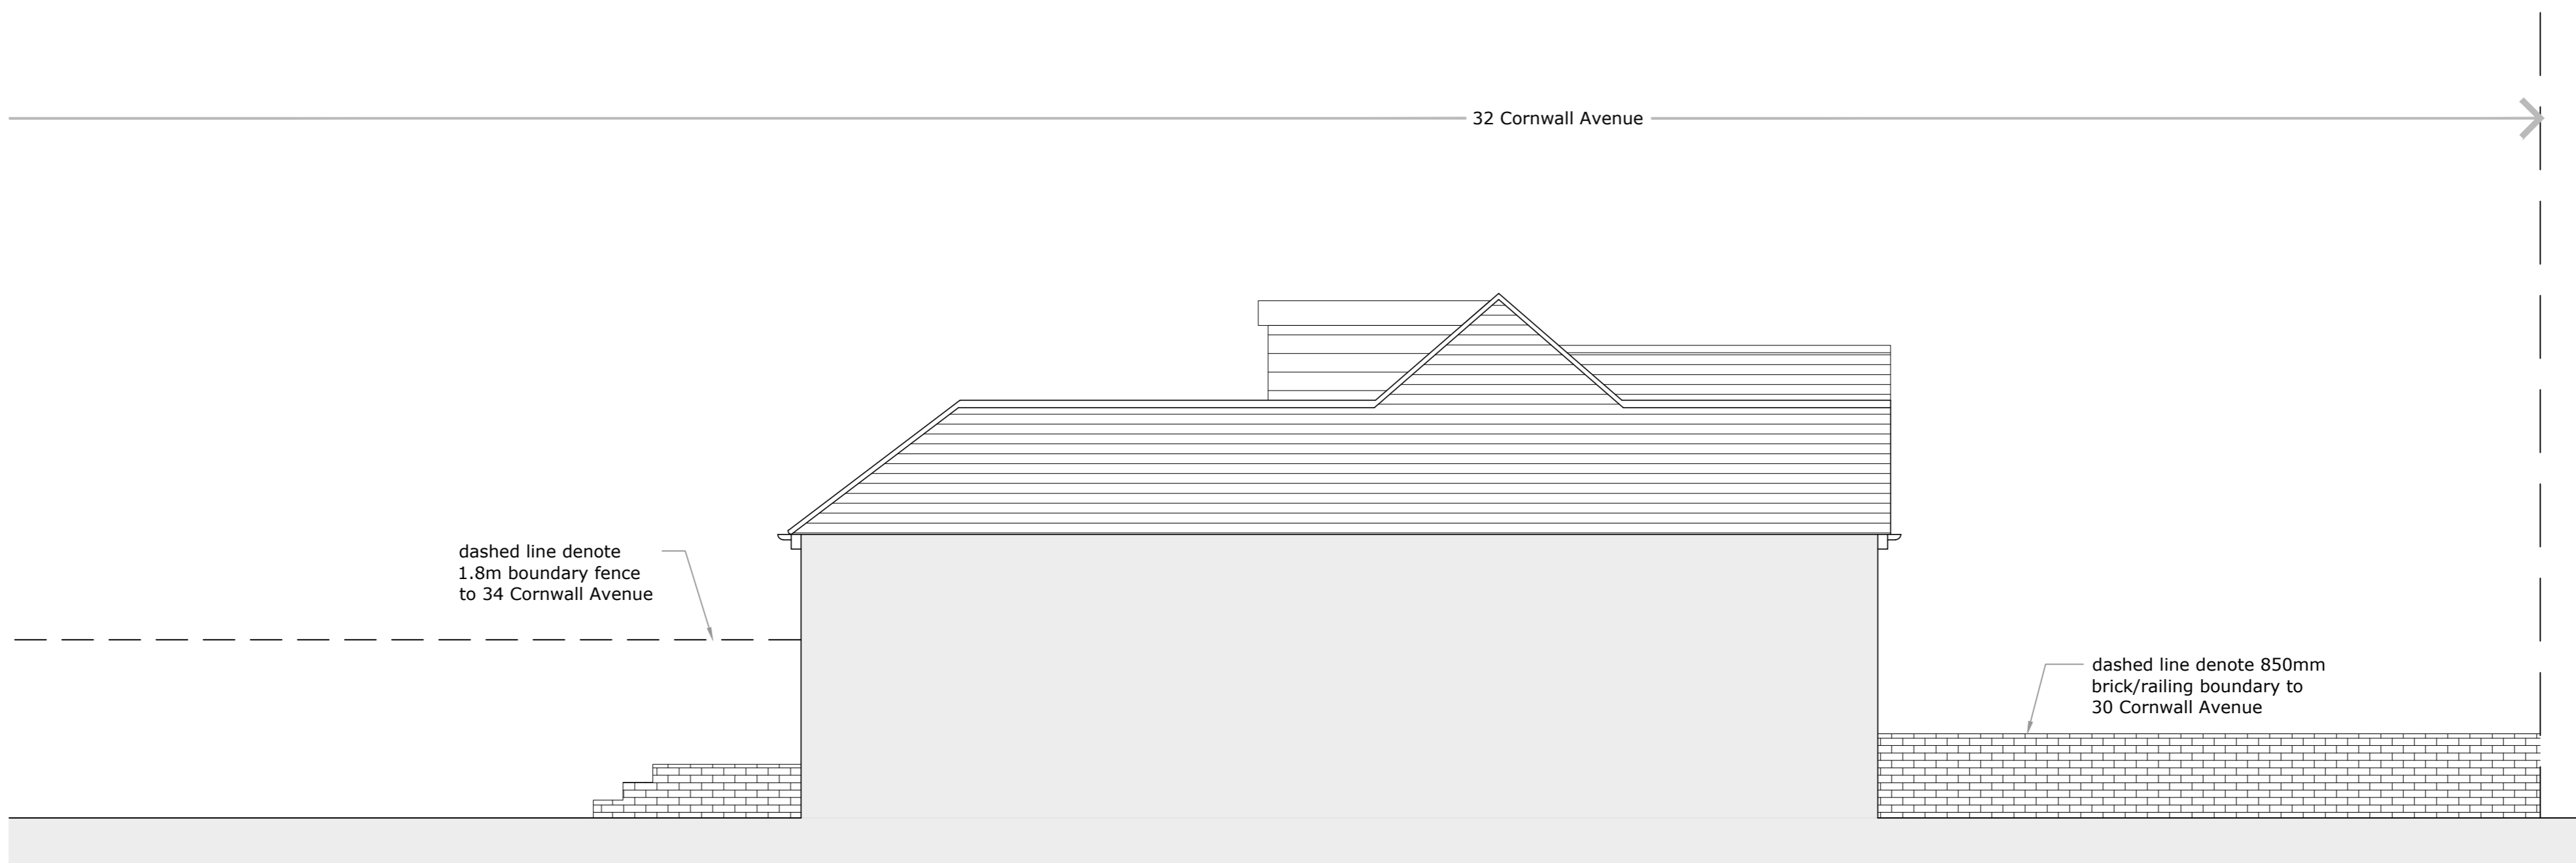

side elevation (south east facing) as existing 1:50

1:50 0 1 2 3 4 5 1:100 0 1 2 3 4 5 6 7 8 9 10



Client/Project:  
A Patel,  
32 Cornwall Avenue,  
Welling, DA16 2PR

Project status:  
PLANNING

Drawing title:  
Elevations as existing

Rev:	Description:	By:	Date:

Scale: 1:50	Paper Size: A1	Drawn: A Walton	Checked: W Hancock
Project ID: J-D3D538F6	Drawing No: 02	Revision:	Date: 07.11.2023