



Copyright in the design and this drawing is the property of RESI. Reproduction in whole or in part without the written consent of RESI is prohibited. This drawing must be used in conjunction with all other relevant documentation and drawings.

RESI accepts no liability for any expense, loss or damage of whatsoever nature and however arising from any variations which have not been referred to them and their approval obtained.


Plans not to actual scale. Do not scale, except unless for printing purposes. All dimensions to be checked on site prior to construction and completion. Discrepancies to be reported to RESI immediately.

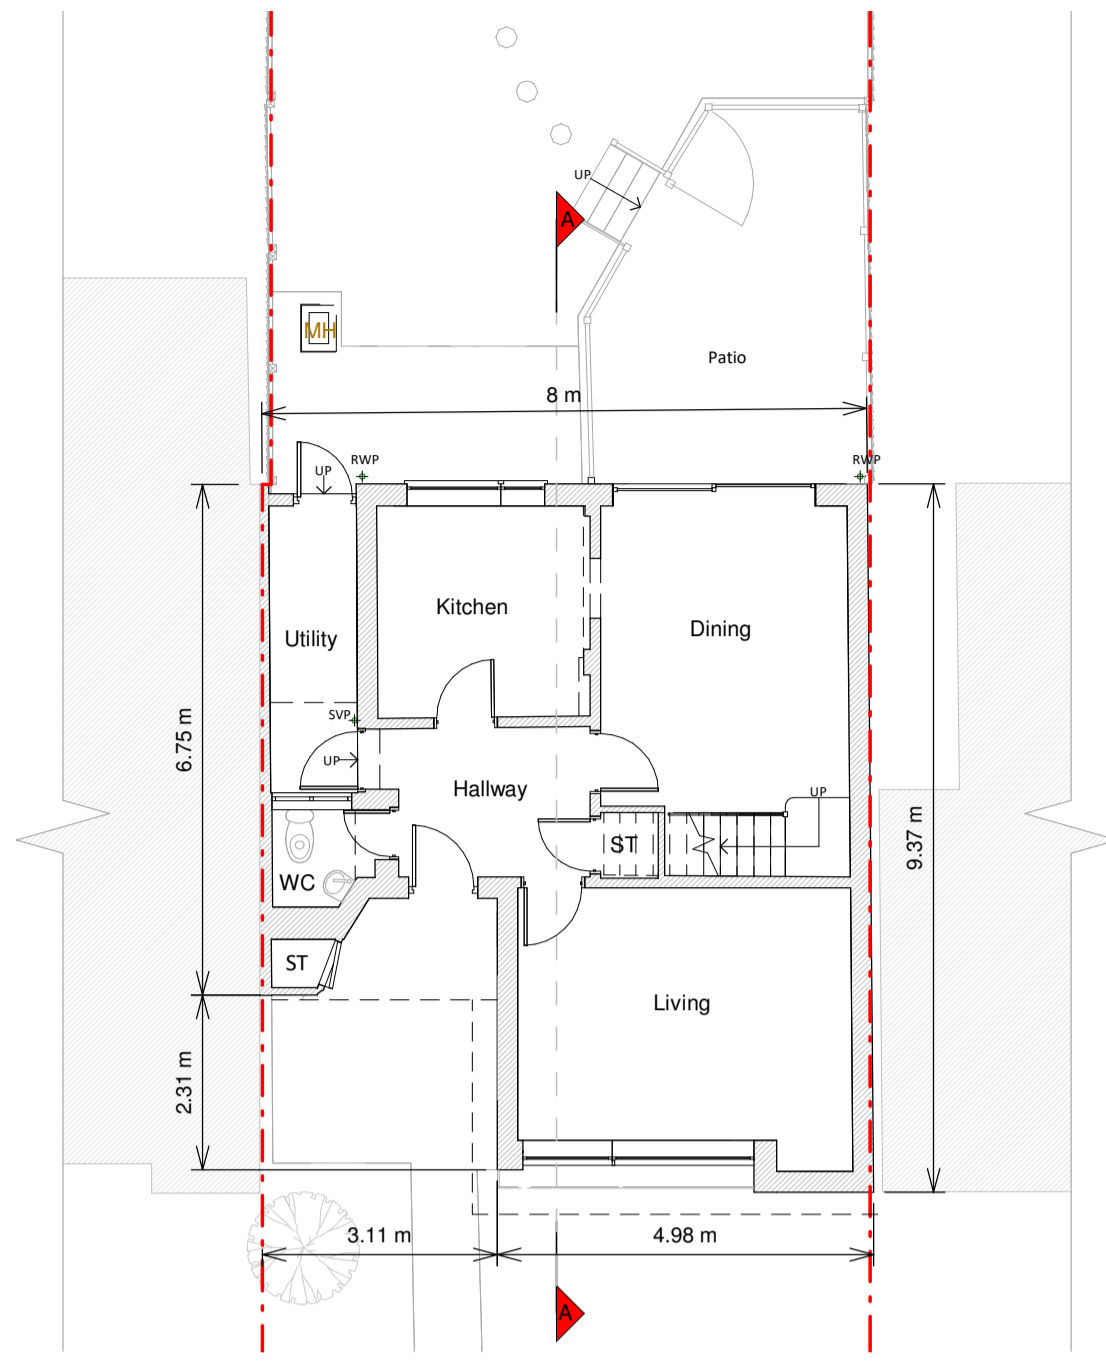

Ground Floor Plan

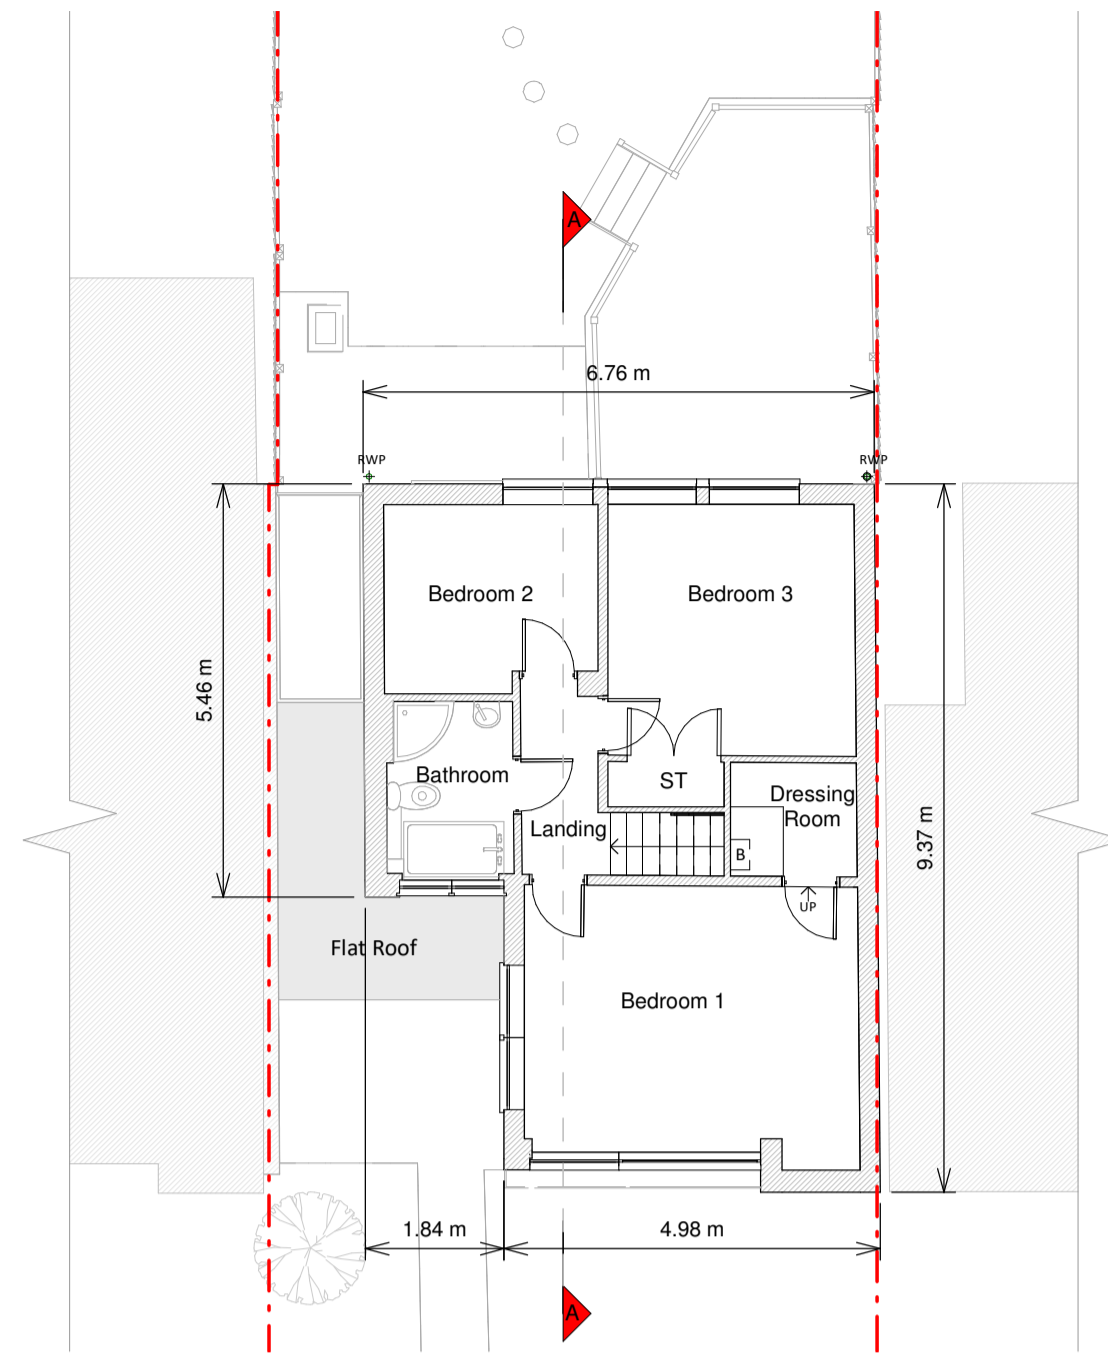


First Floor Plan

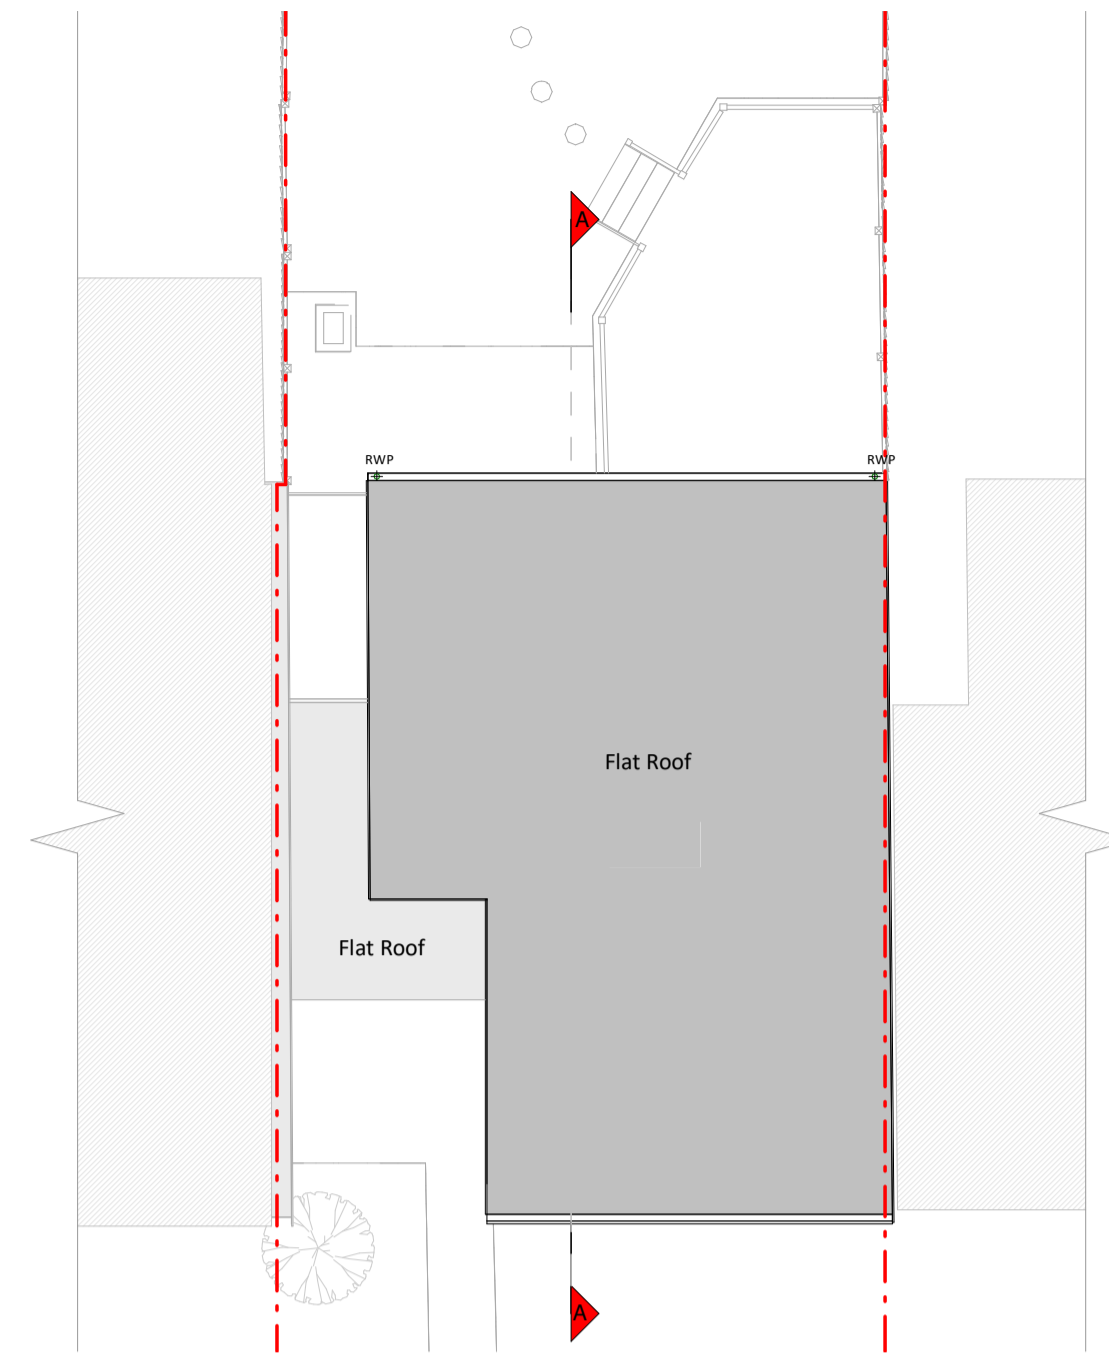


Roof Plan




Front Elevation

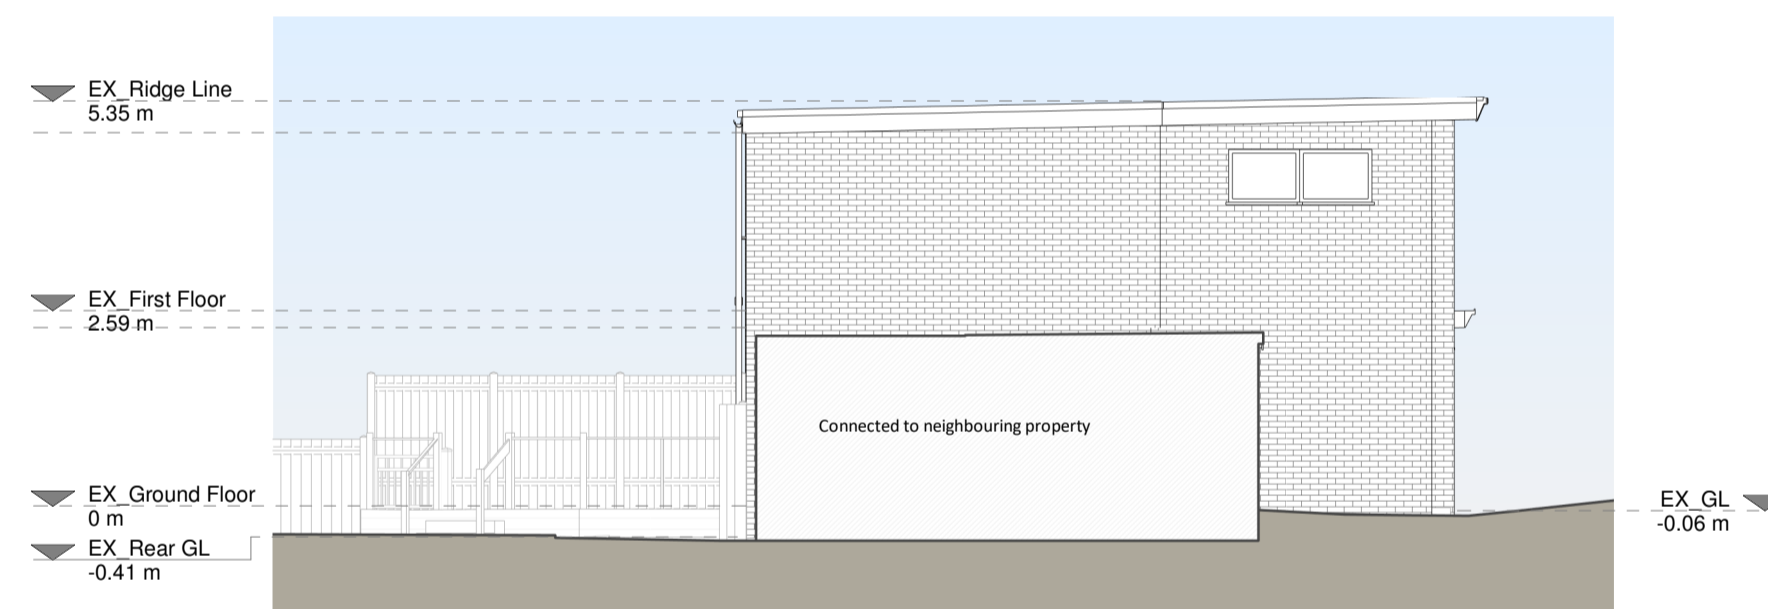


Left Side Elevation

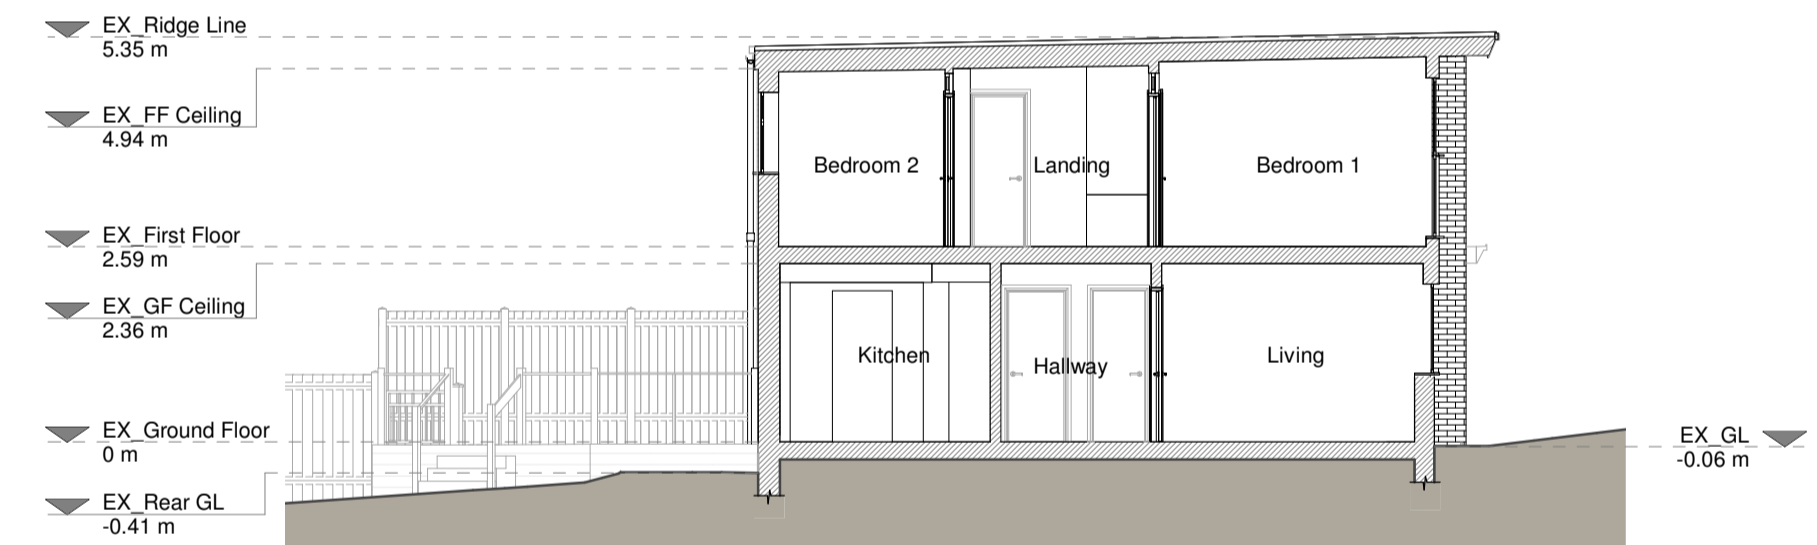

Section A - A

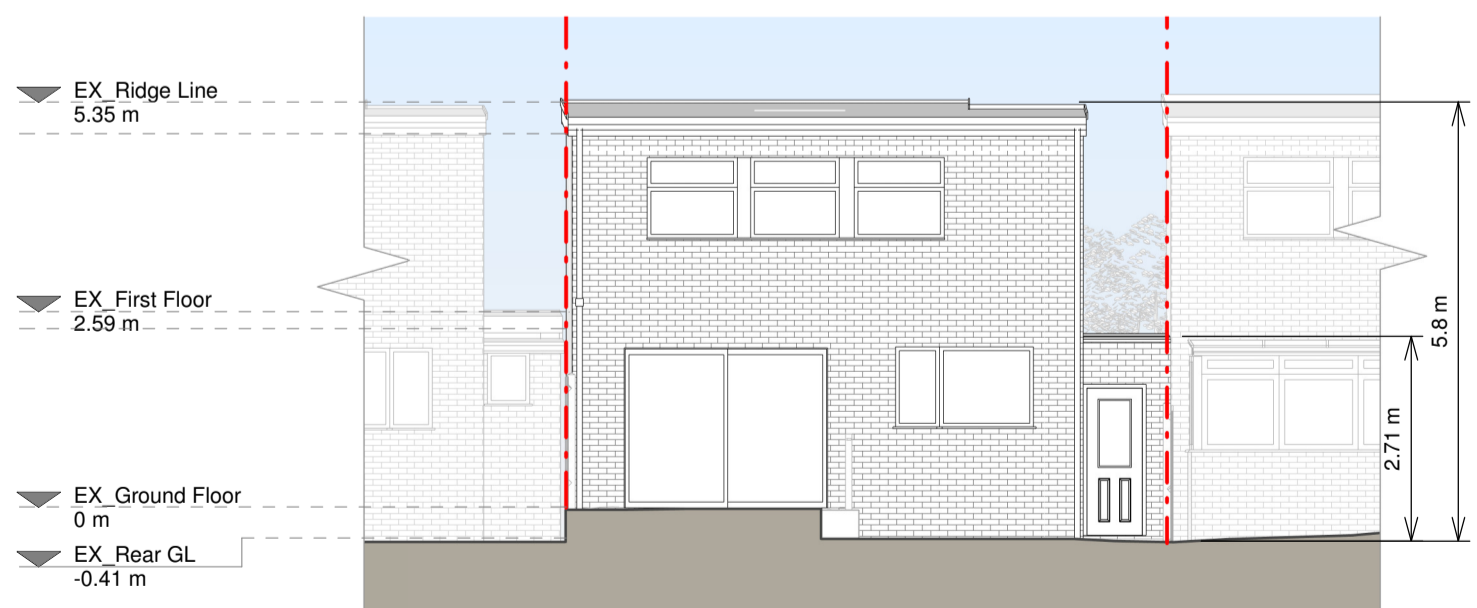

Rear Elevation

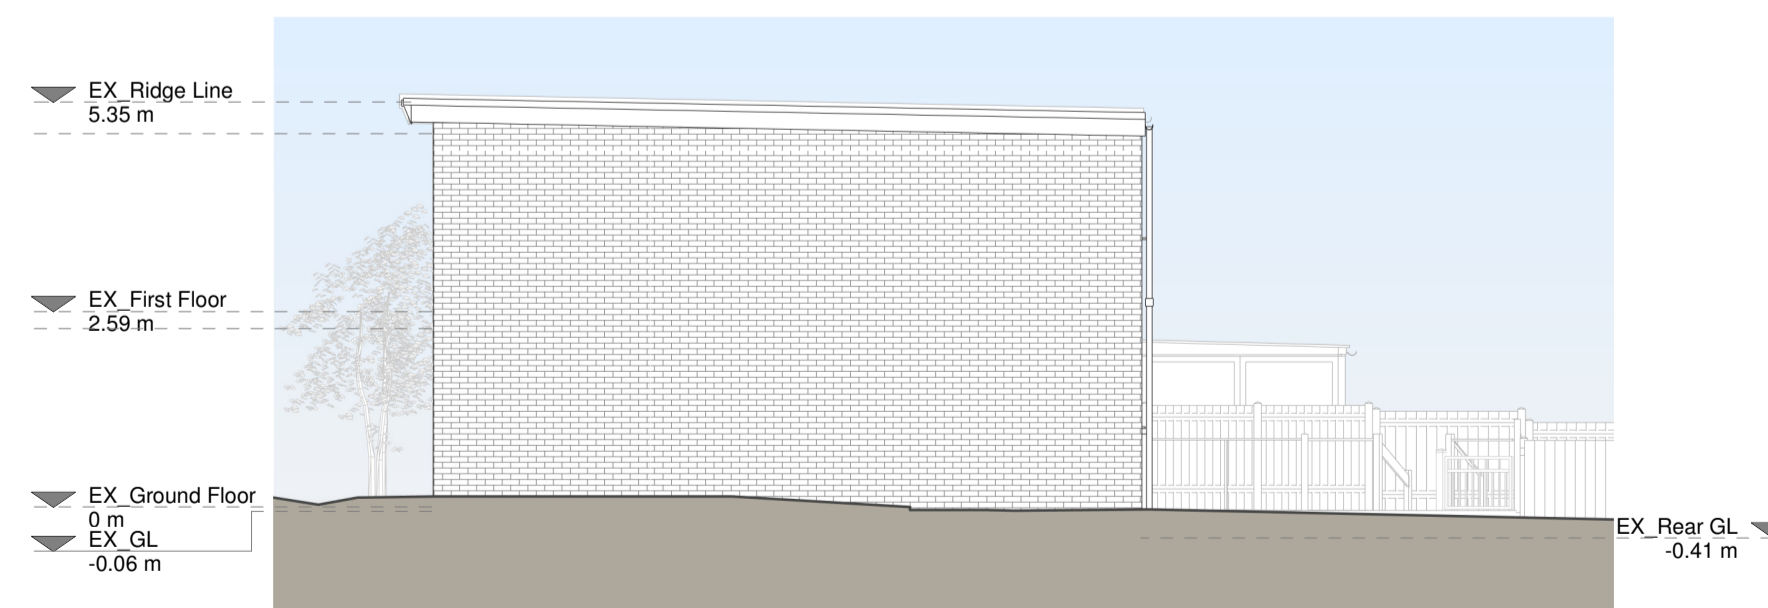


Right Side Elevation

Existing Materials:
 Brickwork / Walls - Light brown brick, off-white painted brick, white uPVC horizontal panel cladding, white painted render
 Flat roof - Flat or similar
 Windows - White uPVC frame windows, white painted aluminium frame windows
 Doors - Aluminium framed glazed sliding rear doors, white painted timber framed glazed rear door, yellow painted timber framed glazed front door
 WWH / Gutters / Facias - White uPVC downpipes, guttering and facias

KEY

	Existing walls		Boundary line
	Existing furniture		Level line
			1.5m head height
			1.8m head height

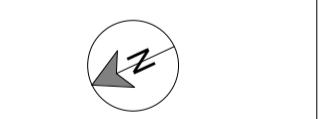

Revision

Rev	Notes	Date
A	Planning Issue	14/11/2023



Job Title
 Proposed ground floor front and rear extensions, facade alterations, floor plan redesign and all associated works at 10 The South Glade, DAS 3NY

Drawing Status
 Planning

Client

Drawing Title
 Existing Drawings

Scale	Drawn
1:100 @ A1	AR
09 Nov 2023	Checked RBS
Drawing No. B180411-1100	Rev. A

