


1 Existing Side Elevation
1:100



2 Existing Front Elevation
1:100




3 Existing Rear Elevation
1:100

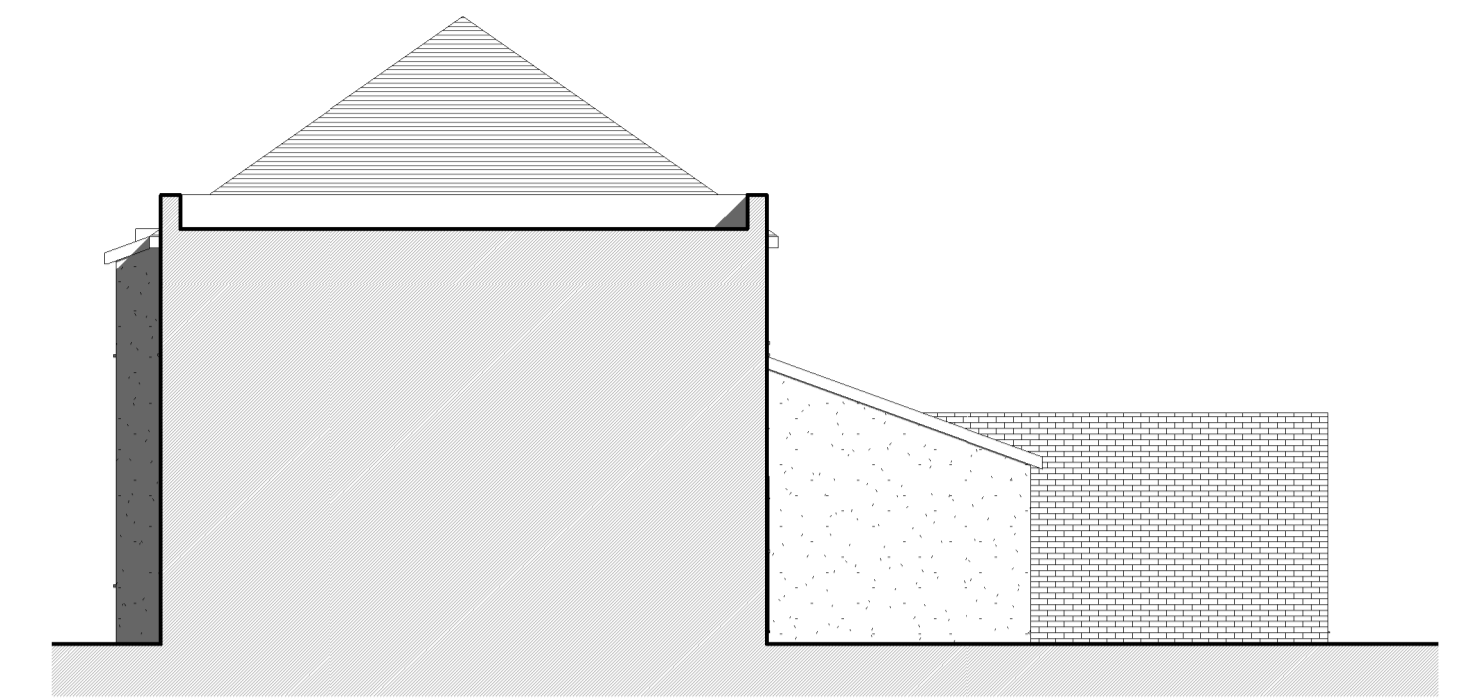


4 Existing Side Elevation
1:100

DRAWINGS TO BE READ IN CONJUNCTION WITH ELEMENT CONSTRUCTION SPECIFICATION.

THIS DRAWING IS FOR INFORMATION & PRICING ONLY AND IS SUBJECT TO APPROVAL FOR BUILDING REGULATIONS. THIS NOTE WILL BE REMOVED AND AN APPROVED BUILDING REGULATIONS DRAWING ISSUED.

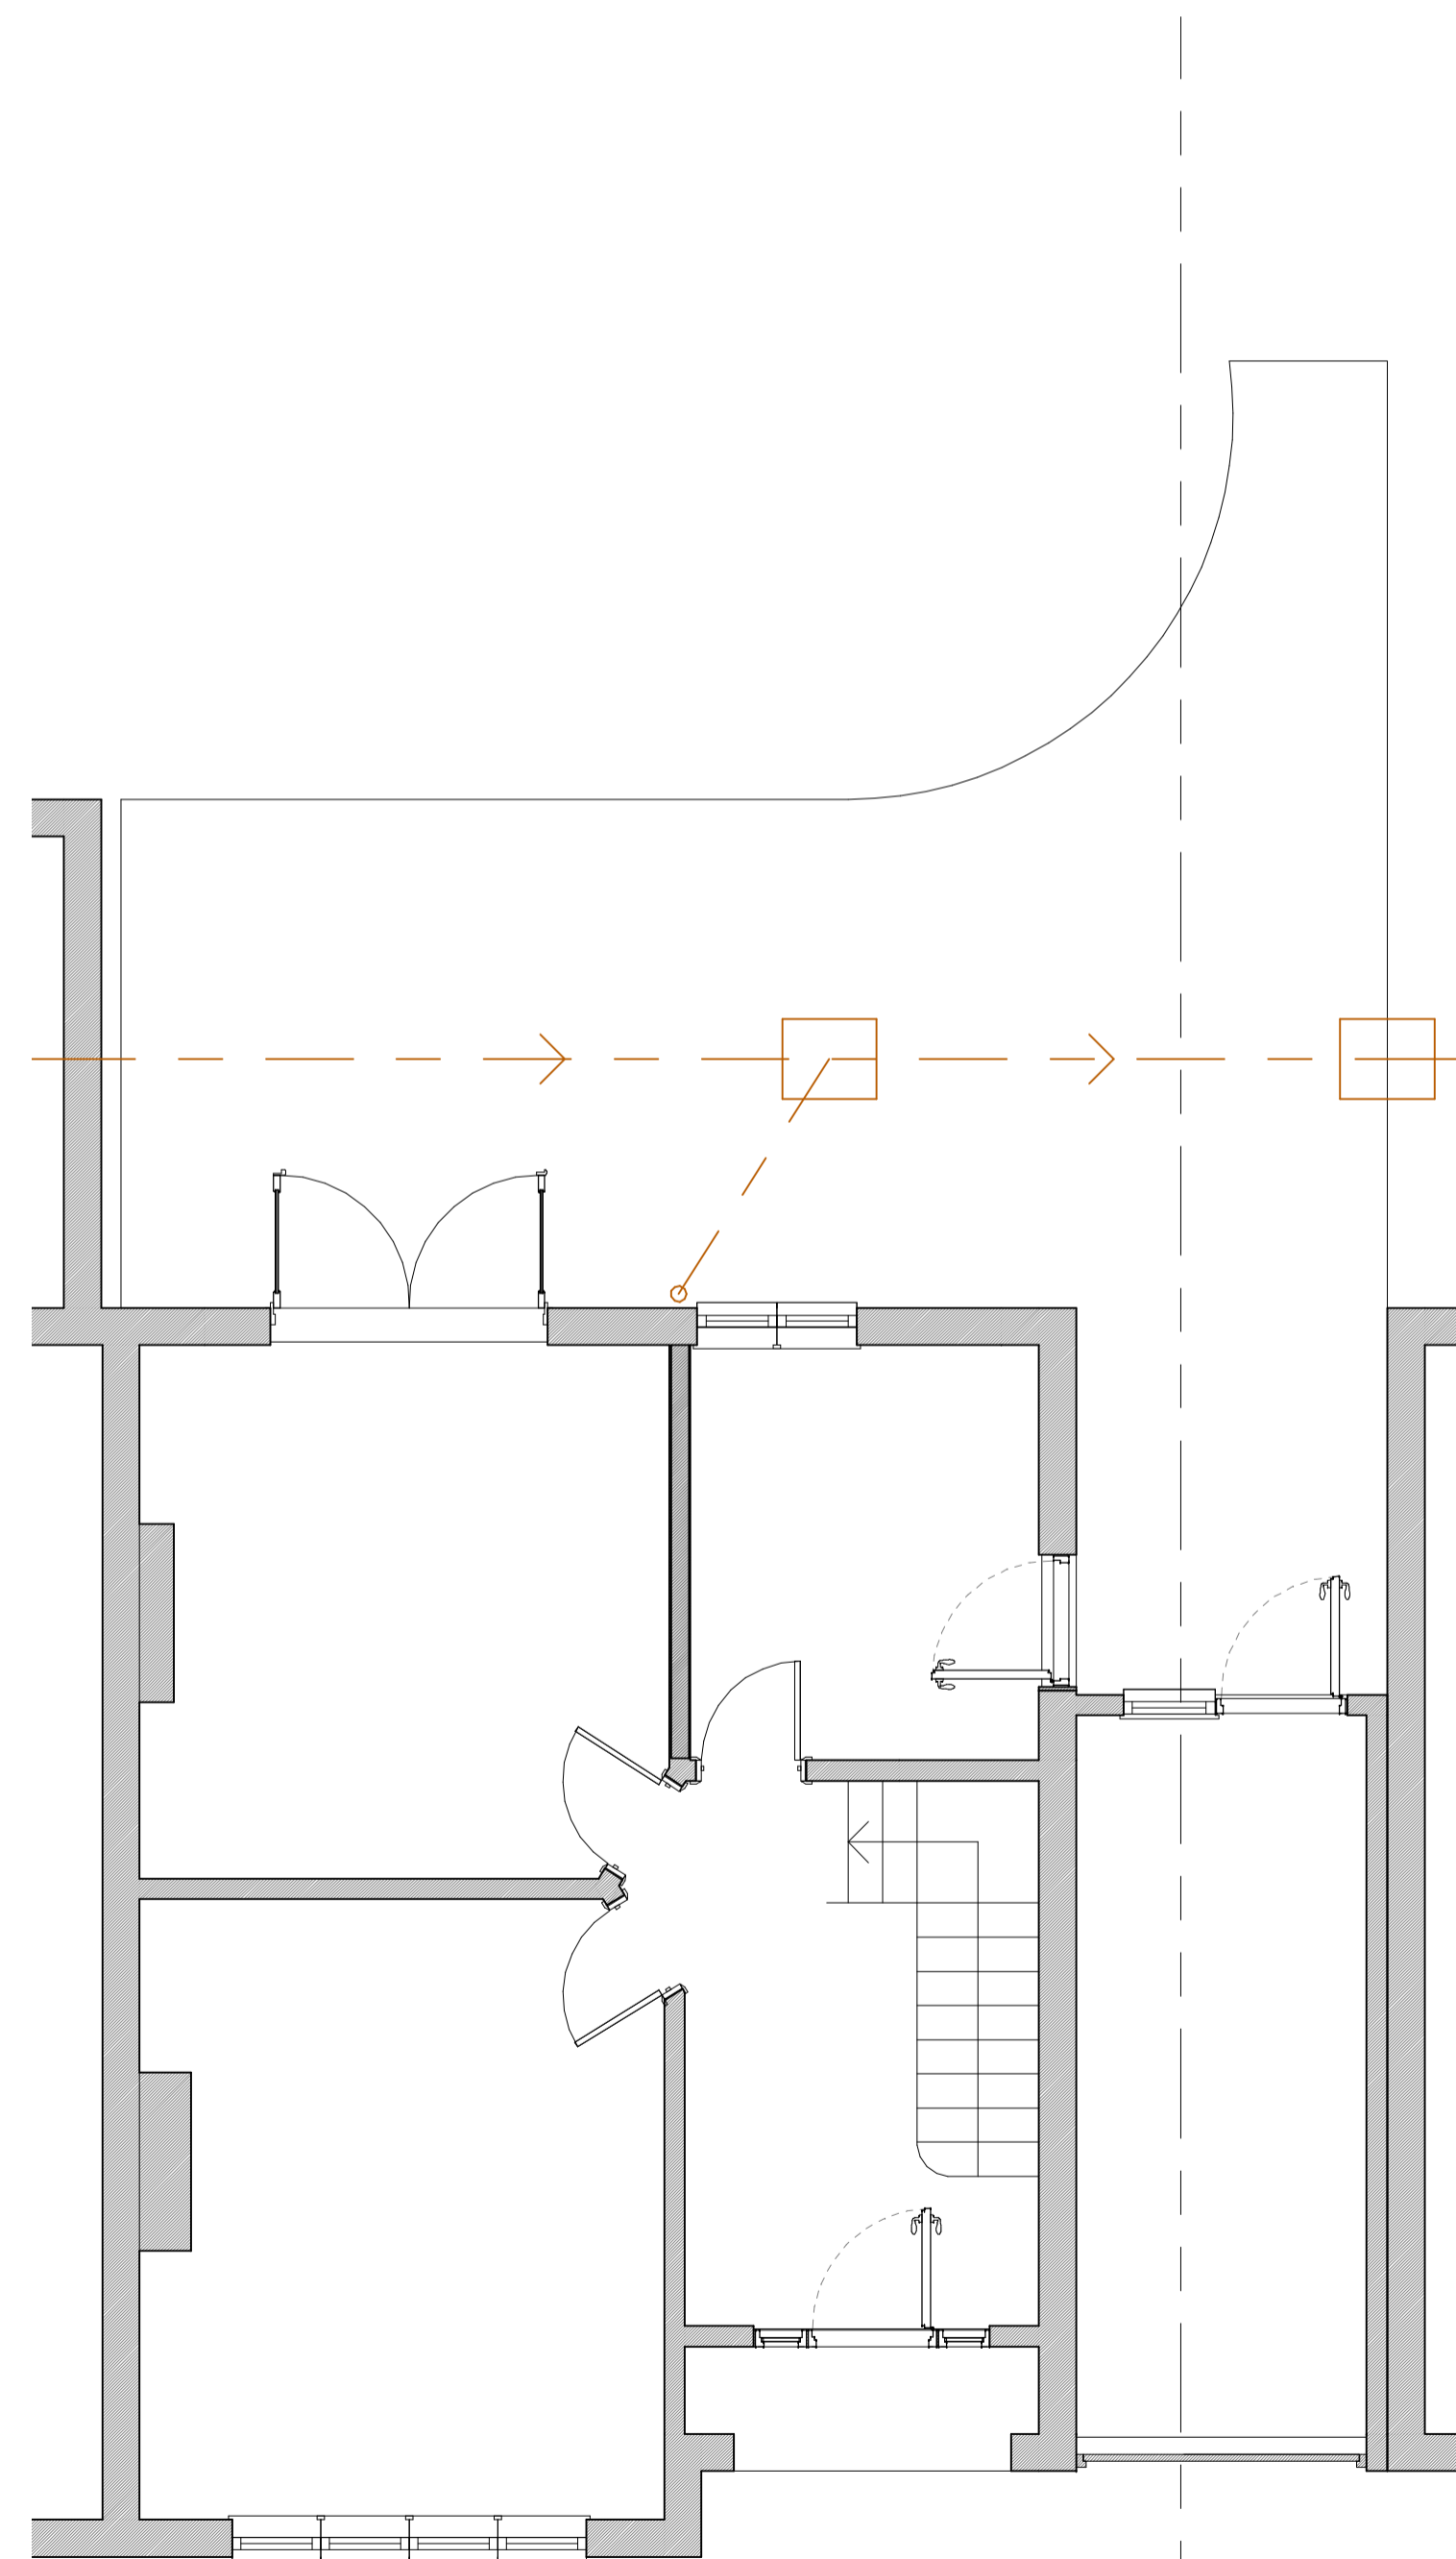

5 Existing Ground Floor Plan
1:50

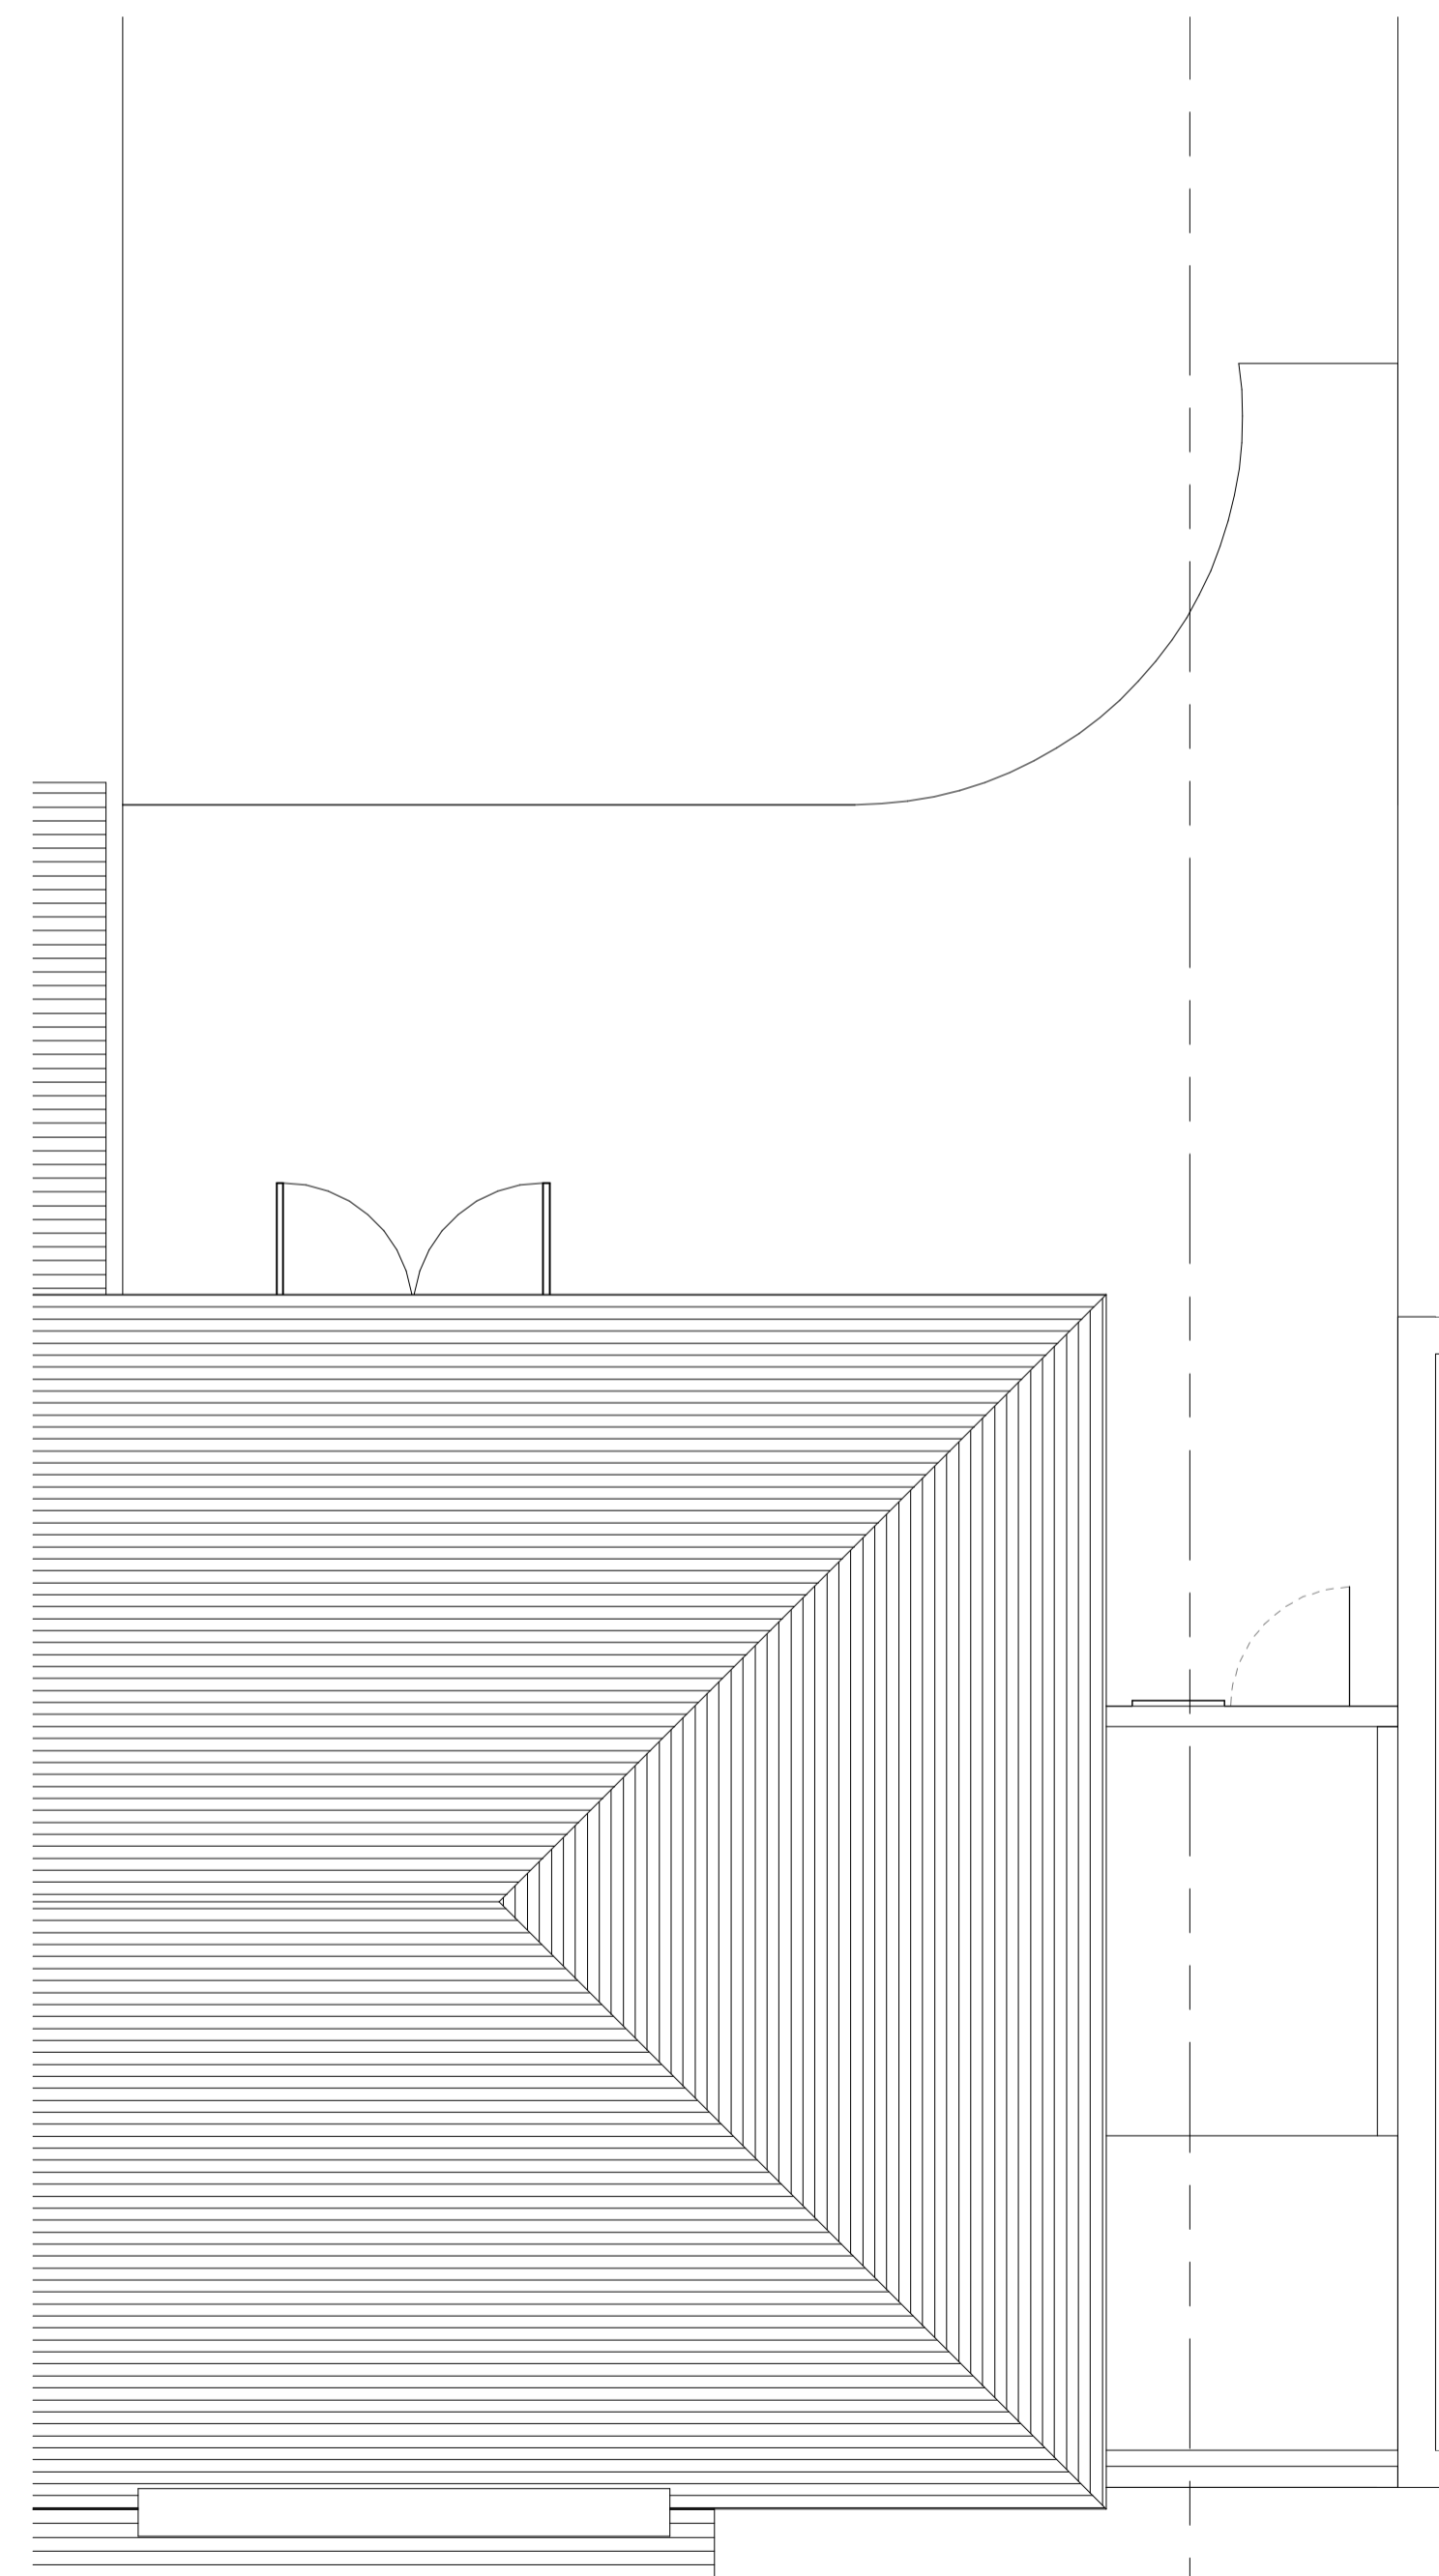

6 Existing Roof Plan
1:50



Rev	21.10.2023	Building Regulation and Planning applications
Date		Description
Client	Mr & Mrs S Dear	
Project Title	3 Madison Crescent DA7 5SY	
Drawing Title	Existing Plans & Elevations	
ETC DESIGN 92 MERLIN ROAD, WELLING, KENT DA16 2JR Mob: 07951 768098		
Scale	As indicated@A1	
Date	Sept. 23	Drawn by ETC
Status	For Information	CHK'd ETC App'd -
Dwg No.	3MACR/001	Rev. -