



Proposed Ground Floor Plan
Scale:1/50)

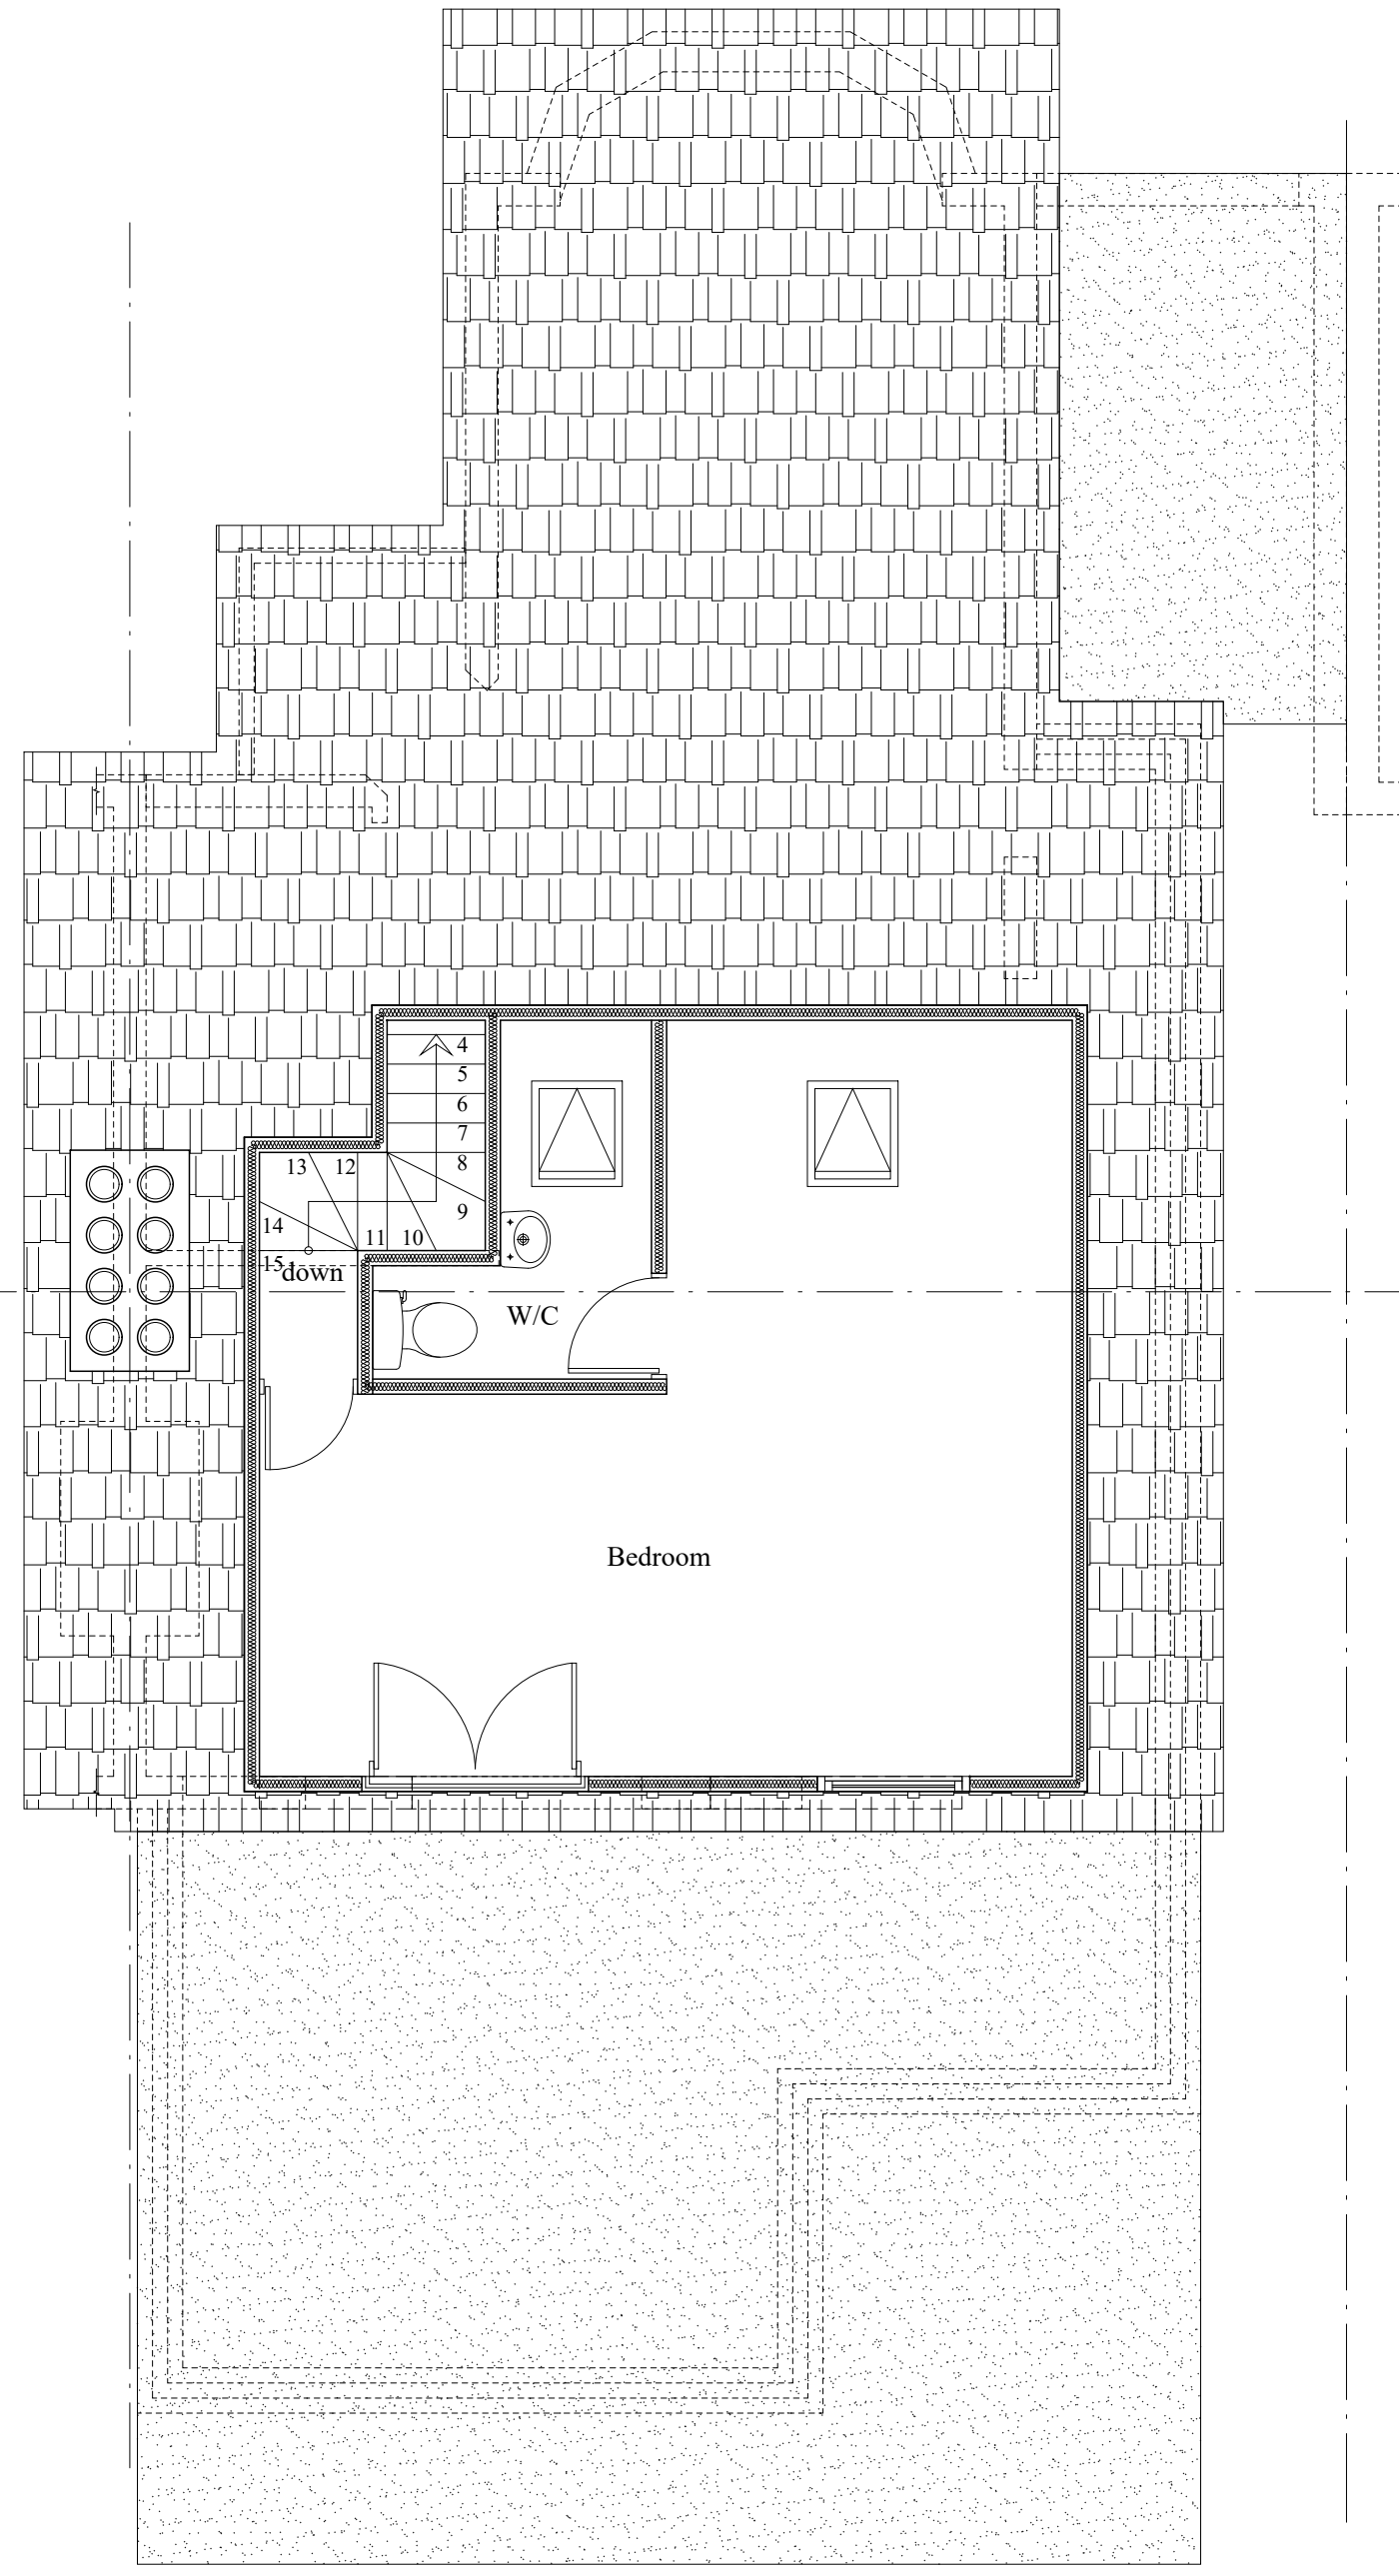


Proposed First Floor Plan
Scale:1/50)

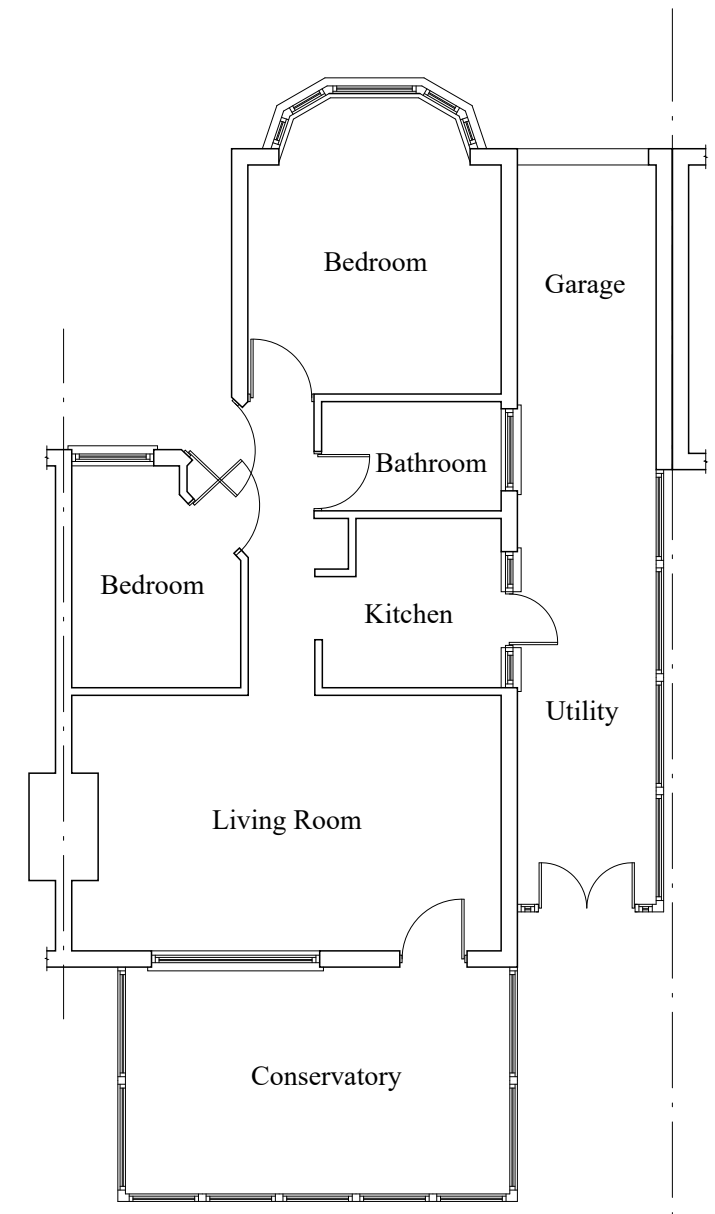


Existing Ground Floor Plan
Scale:1/100)




Existing Front Elevation
Scale:1/100)

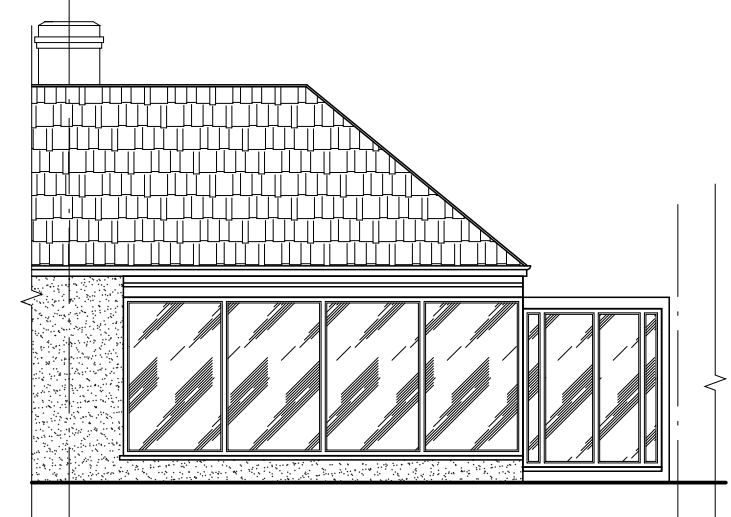


Existing Rear Elevation
Scale:1/100)

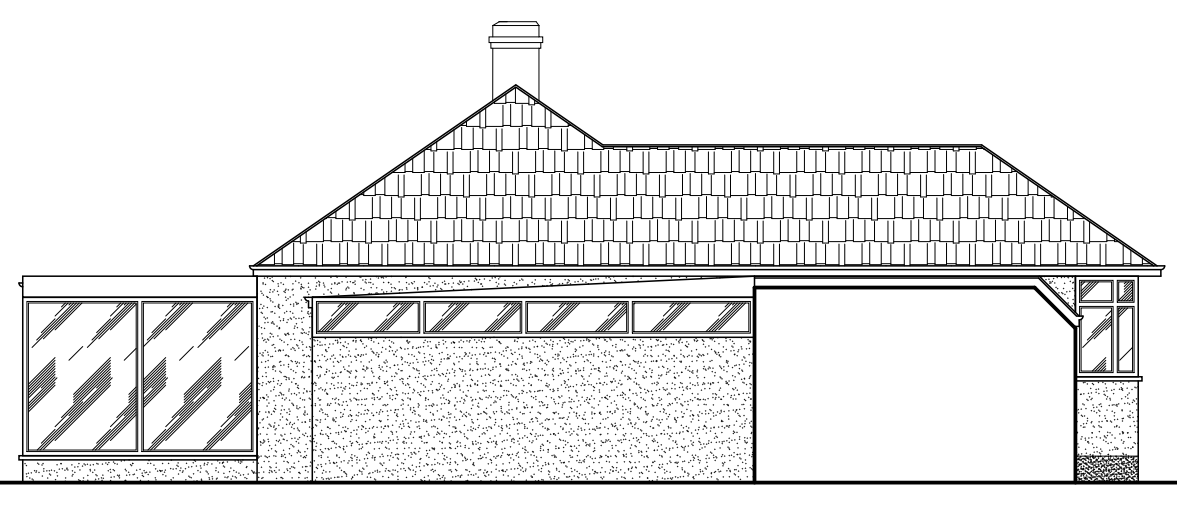


Existing Side Elevation
Scale:1/100)

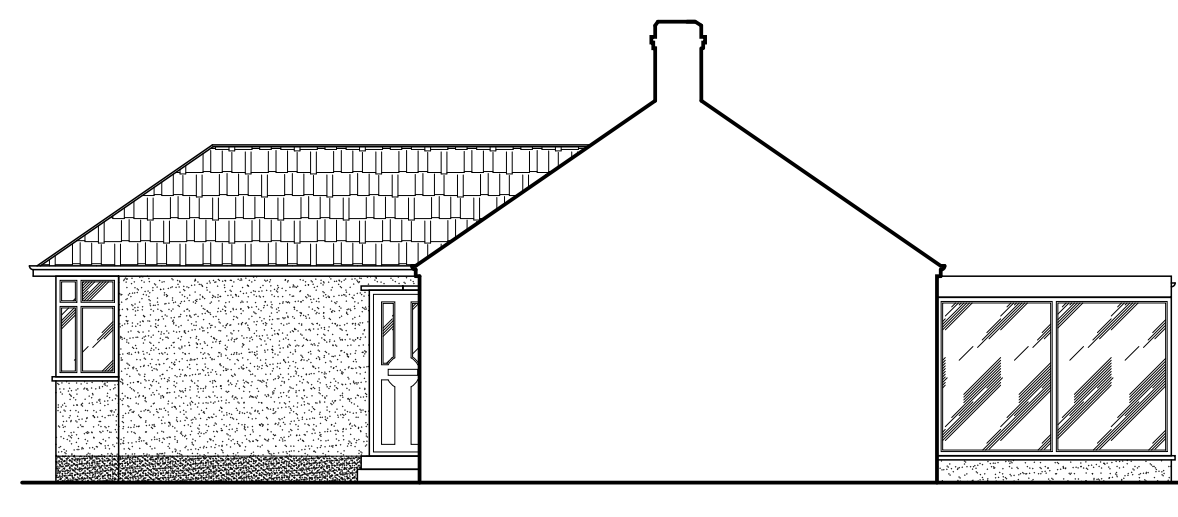


Existing Side-2 Elevation
Scale:1/100)

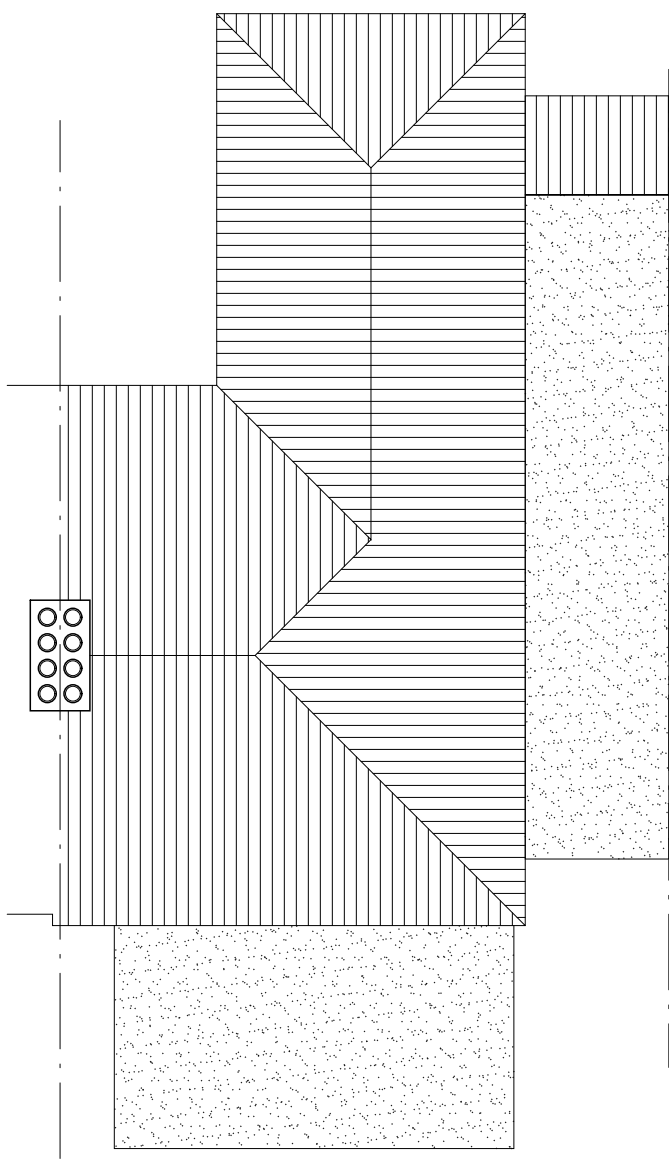


Existing Roof Plan
Scale:1/100)

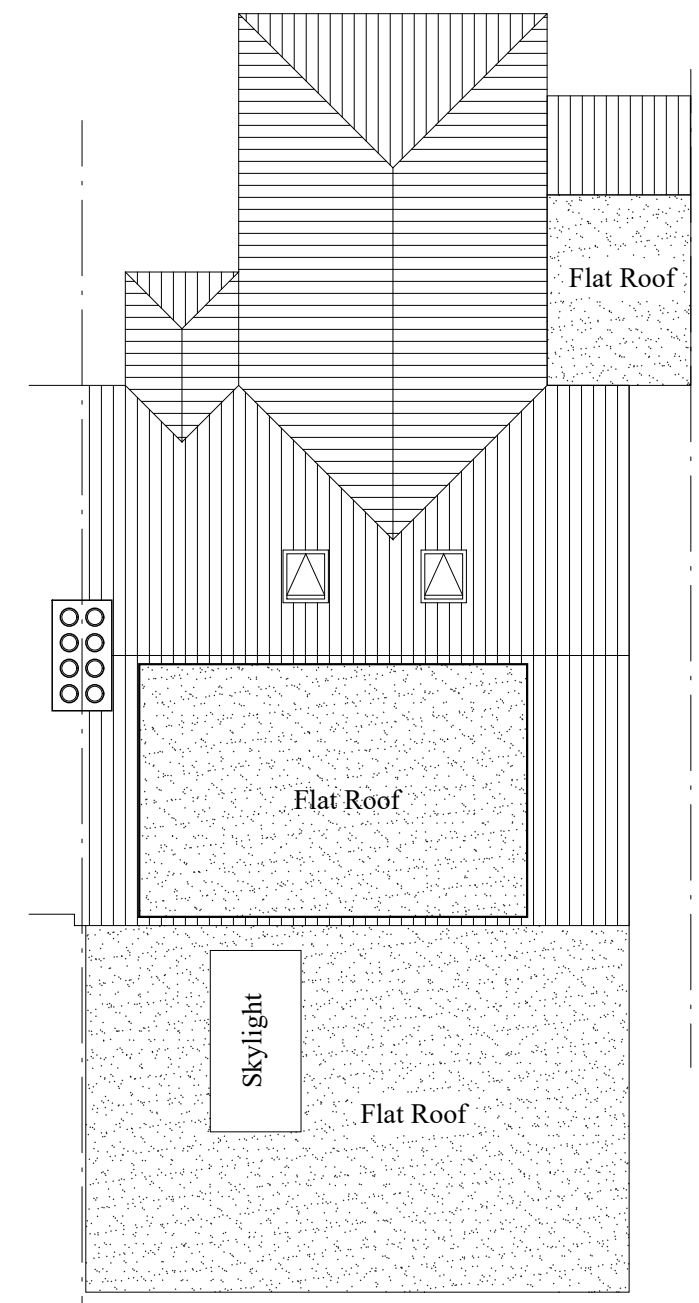


Proposed Roof Plan
Scale:1/100)

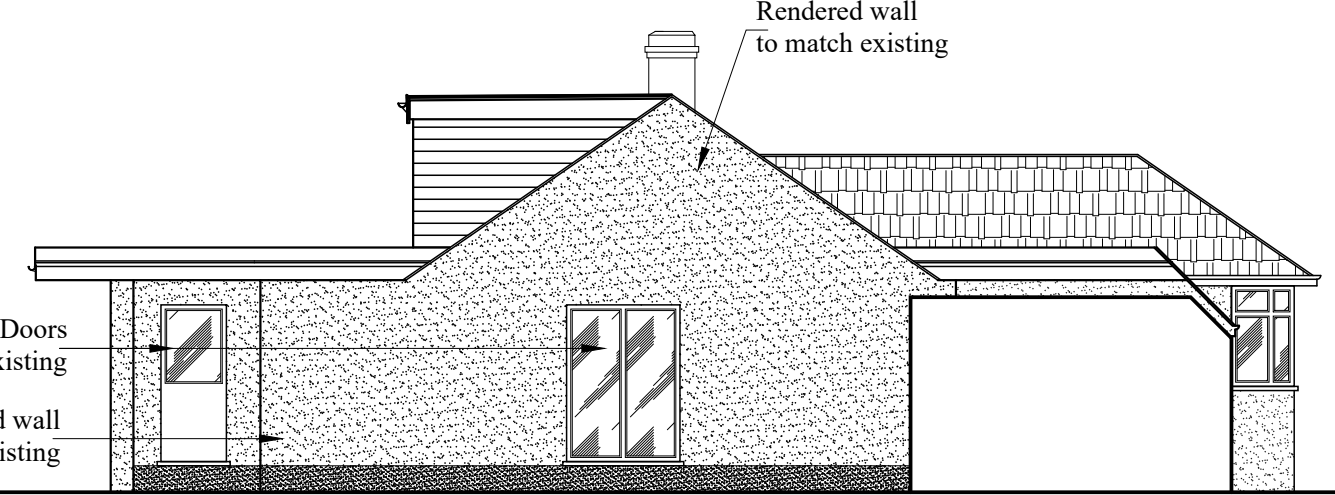


Proposed Side Elevation
Scale:1/100)

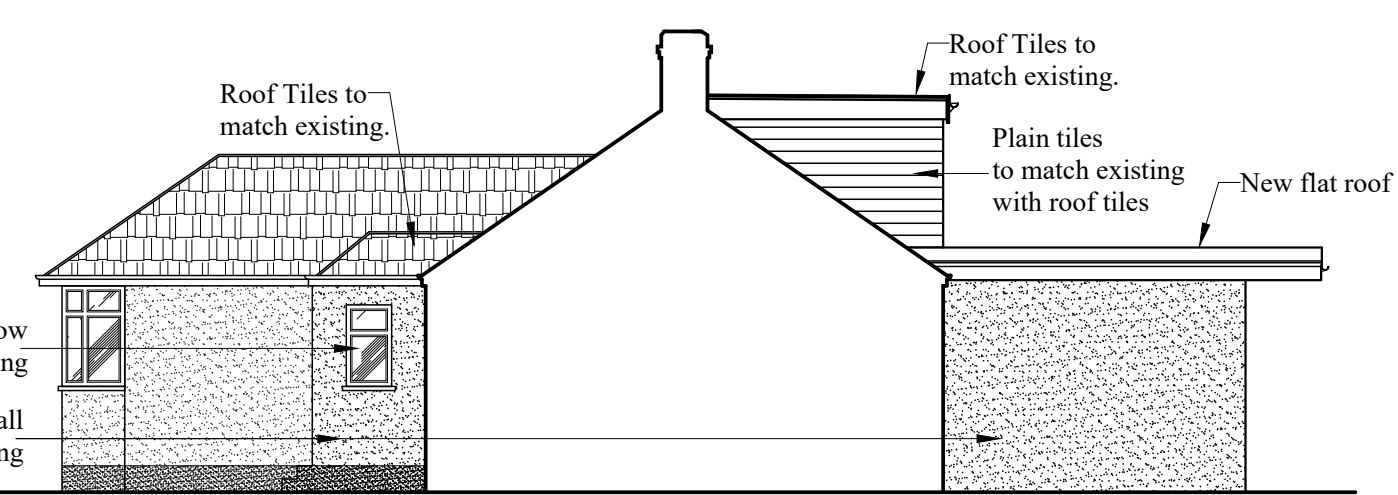


Proposed Side-2 Elevation
Scale:1/100)

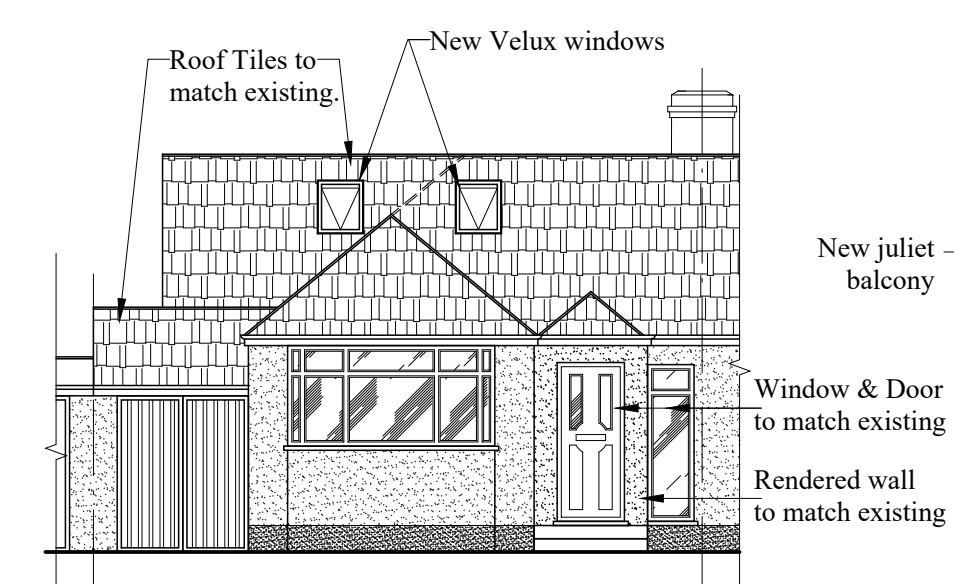


Proposed Front Elevation
Scale:1/100)

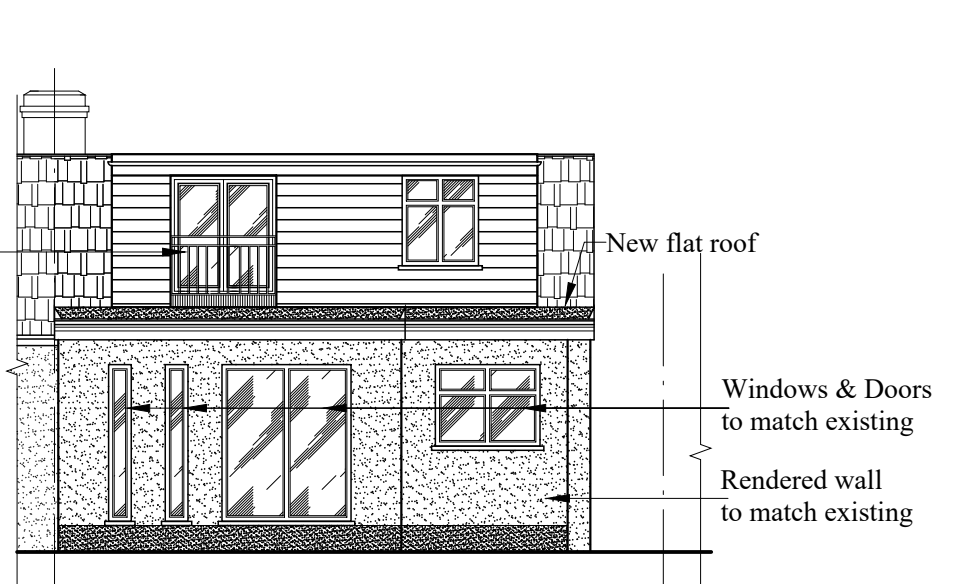



Proposed Rear Elevation
Scale:1/100)

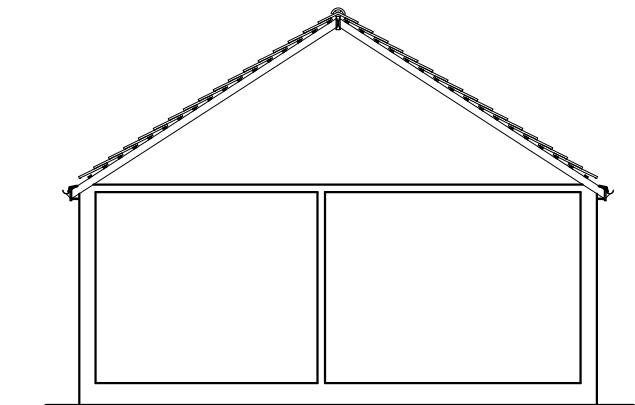

Existing Section
(Scale:1/100)

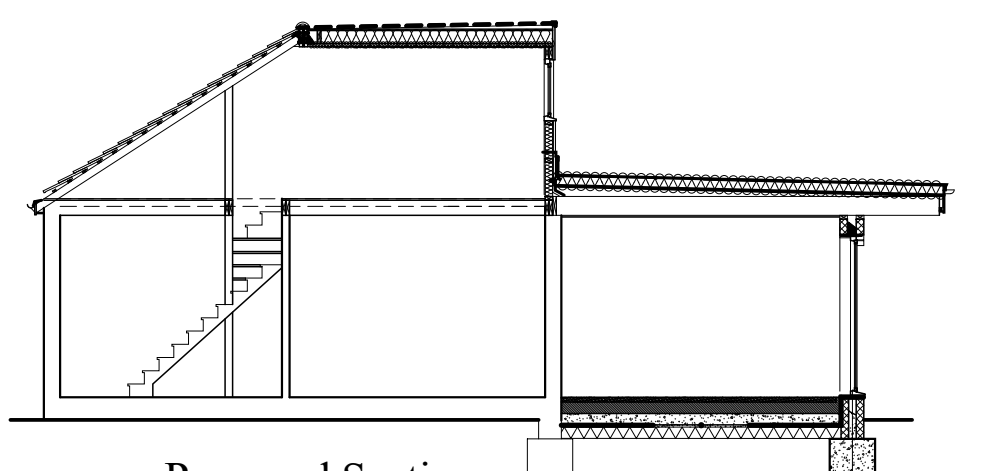

Proposed Section
(Scale:1/100)

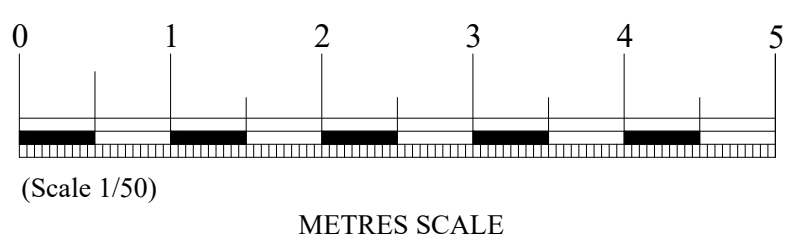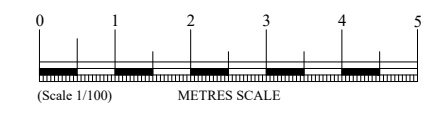

Rev.	Date	85 Wren Road, DA14 4NE	
		Precise Architectural Design & Planning Consultancy for Stylish Living	
Address: Woodchurch Close, Sidcup, KENT DA14 6QH			
Tel: 020 3411 6467			
Web: www.planningdesignlondon.co.uk			
e-mail: enquiries@planningdesignlondon.co.uk			
Client		Mr. and Mrs. Love	
Scale	1/50, 1/100 @A1	Date	Nov. 2023
Drawn By	KM	Checked By	KM
Project No	2328	Drawing No	01
Revision			
Drawing Title Existing and Proposed Plans and Elevations			