


NOTES :
 ALL SETTING OUT MUST BE CHECKED ON SITE
 ALL LEVELS MUST BE CHECKED ON SITE
 ALL FIXINGS AND WEATHERINGS MUST BE CHECKED ON SITE
 ALL DIMENSIONS MUST BE CHECKED ON SITE
 THIS DRAWING MUST NOT BE SCALED
 THIS DRAWING MUST BE READ IN CONJUNCTION WITH THE RELEVANT SPECIFICATION CLAUSES
 THIS DRAWING MUST NOT BE USED FOR LAND TRANSFER PURPOSES
 © BUTLER ASSOCIATES

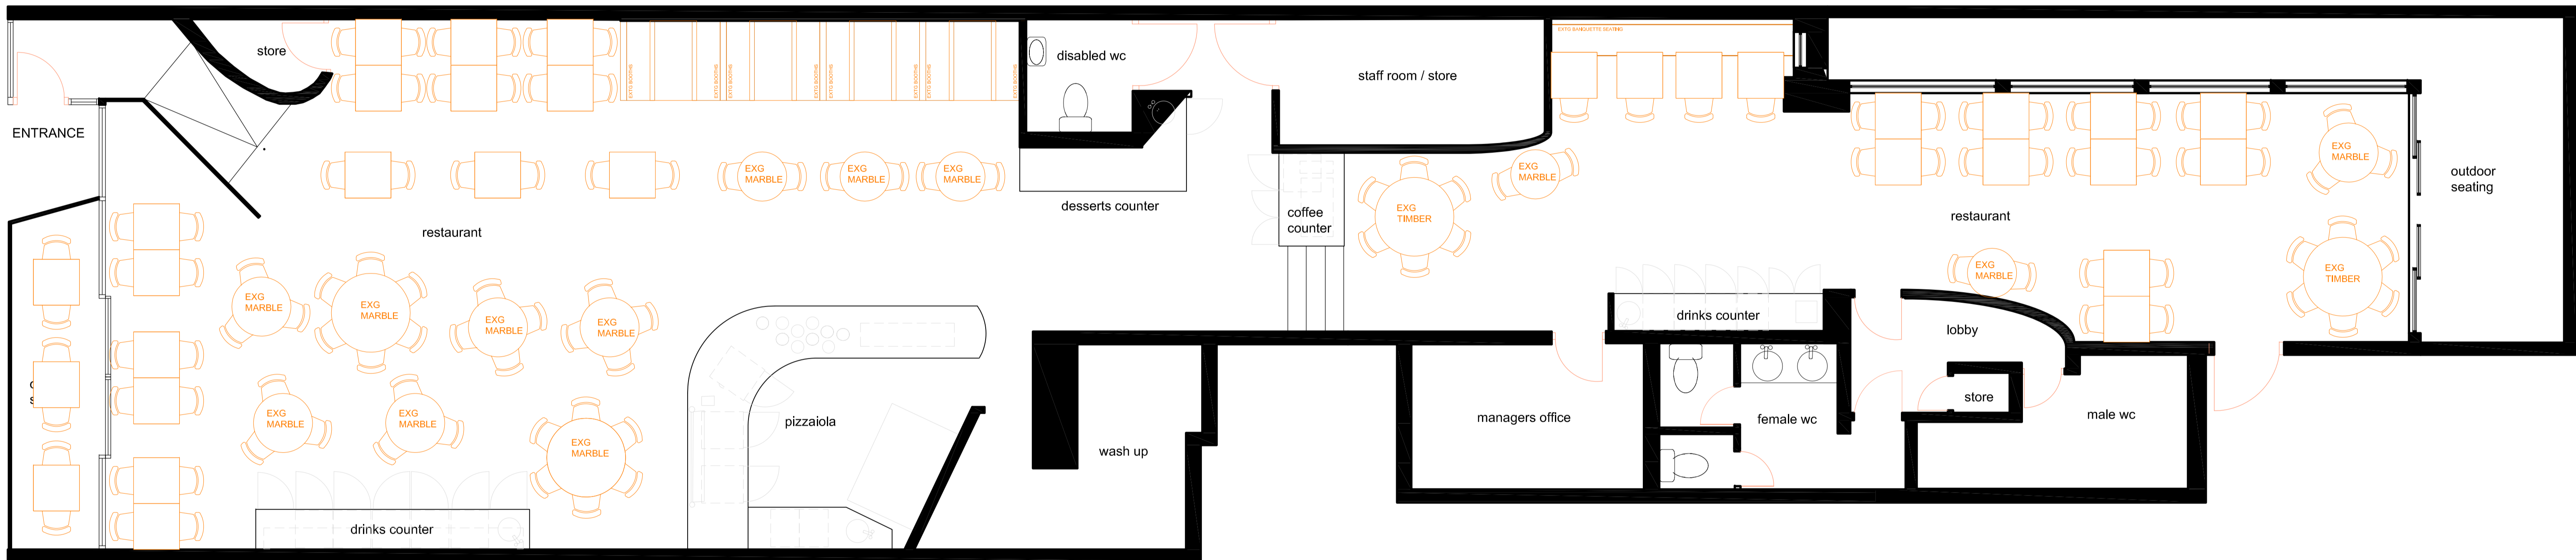

01 EXISTING GROUND FLOOR PLAN
01 SCALE 1:50

revision	date	notes

BUTLER ASSOCIATES
 ARCHITECTURE DESIGN
 PROJECT MANAGEMENT

BUTLER ASSOCIATES LTD
 24 CHIPSTEAD STATION PARADE, CHIPSTEAD, CKS STE
 T: 020 8224 6606 - E: mail@butassociates.co.uk

Client
PIZZAEXPRESS

Location
 PIZZAEXPRESS
 6, ELM PARADE, MAIN ROAD
 SIDCUP DA14 6NF

Drawing
 EXISTING LAYOUT

Date
 JULY 2023

Scale @ A3 = 1:100
 Scale @ A1 = 1:50

Drawing No.
2342/01

Rev.