




Proposed First Floor Plan

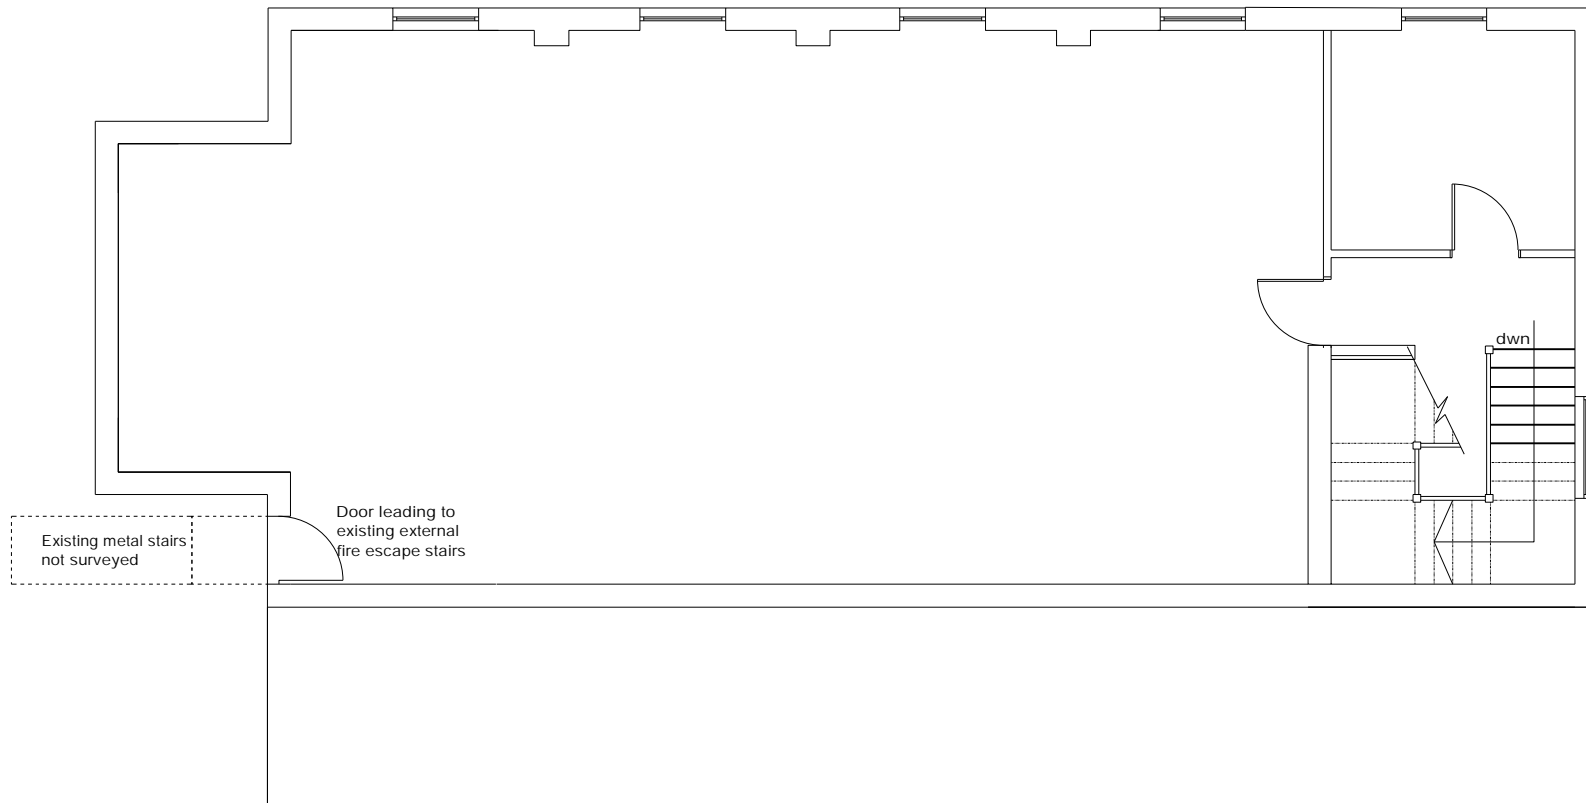

Existing Floor Plan

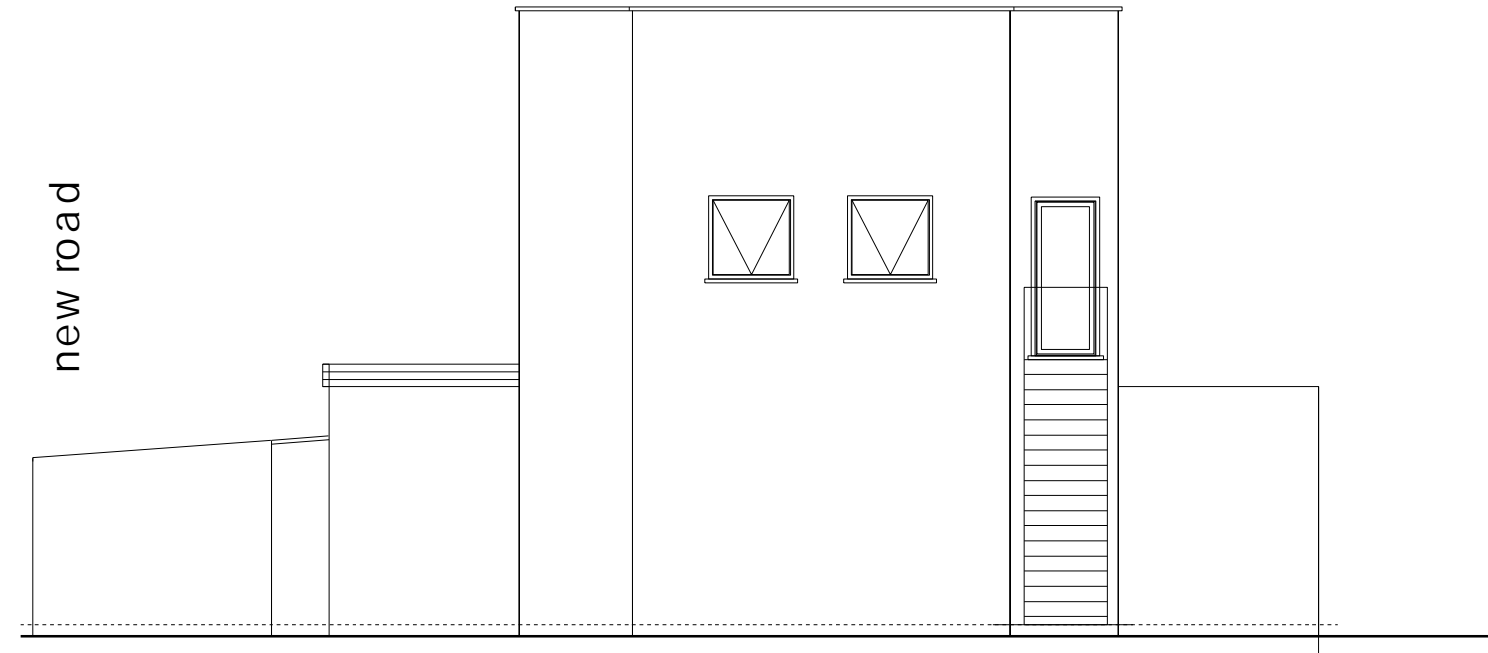

Proposed Rear Elevation

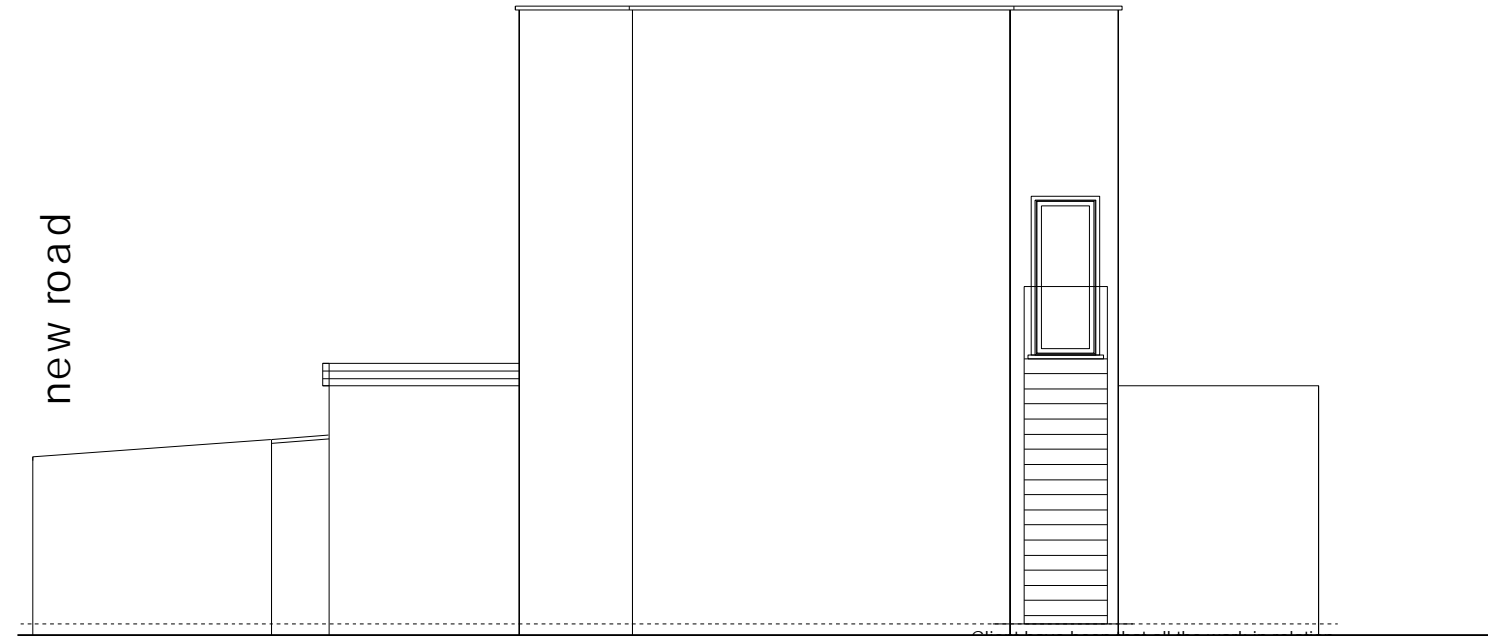


Existing Rear Elevation

Client have been that all the work in relation to party wall to be dealt with prior starting any work on site.

This drawing and the building works depicted are the copyright of the practice and may not be reproduced except by written permission.

All dimensions are to be checked on site prior to construction.

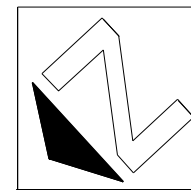

**Ms Master Design Studio**  
 Chartered Architectural Technologist, Building Design and Development Consultant  
 51 VICTORIA STREET, JEWELLERY QUARTER, BIRMINGHAM, B1 3NU

PLANNING


Client : [REDACTED]

Project : Change of use to HMO

Project Address : DIY Great Bridge  
 New road  
 DY4 7BX

Rev	Date	Description

Dwg. Title: Existing and proposed First Floor plan and rear Elevation

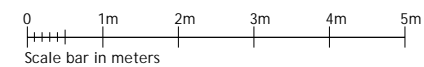

Dwg. No.:23:680 P01 Rev Drwn by: RK  
 Scale: 1/ 100@ A3 Date: 13:11:2023