




PROPOSED FRONT ELEVATION

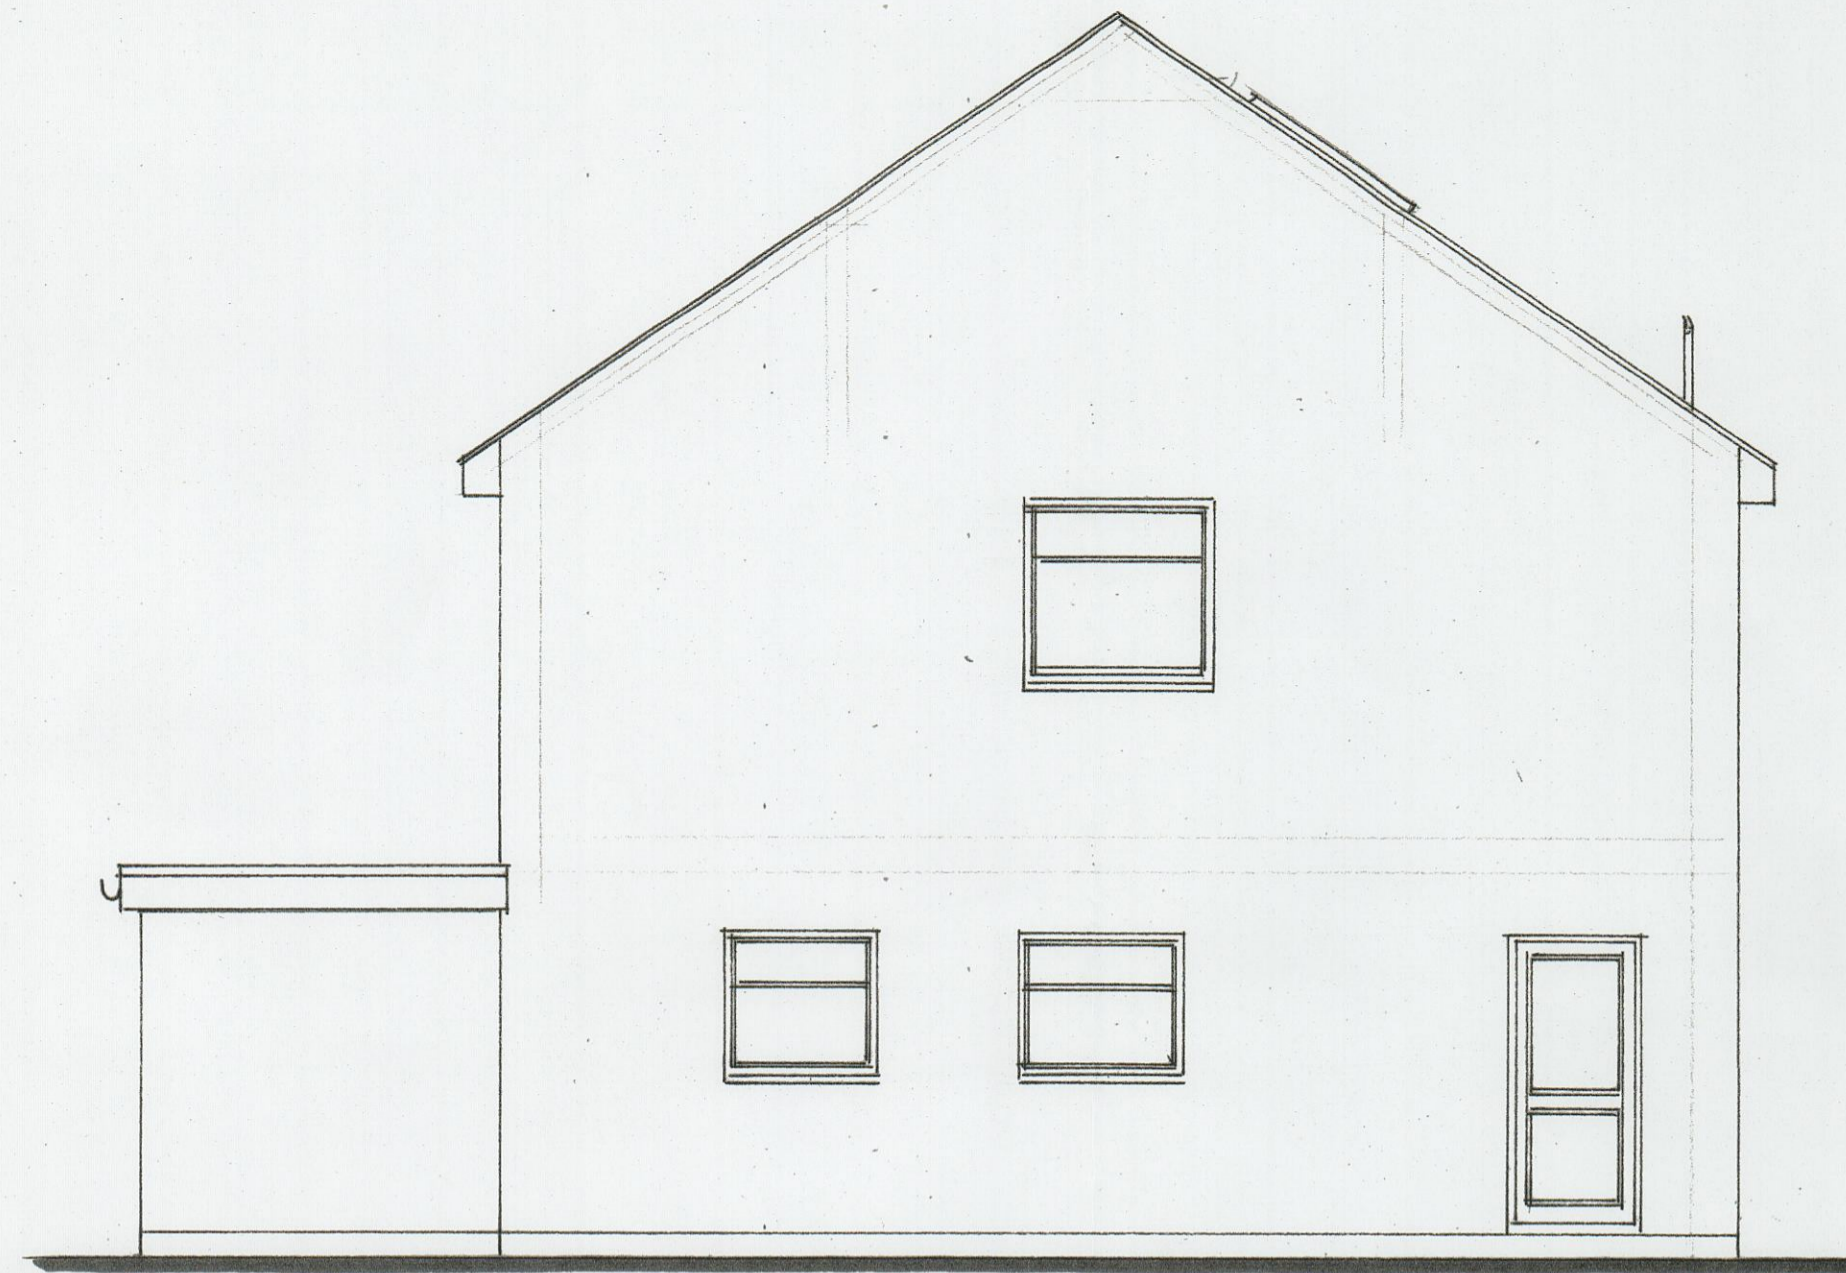


PROPOSED SIDE ELEVATION

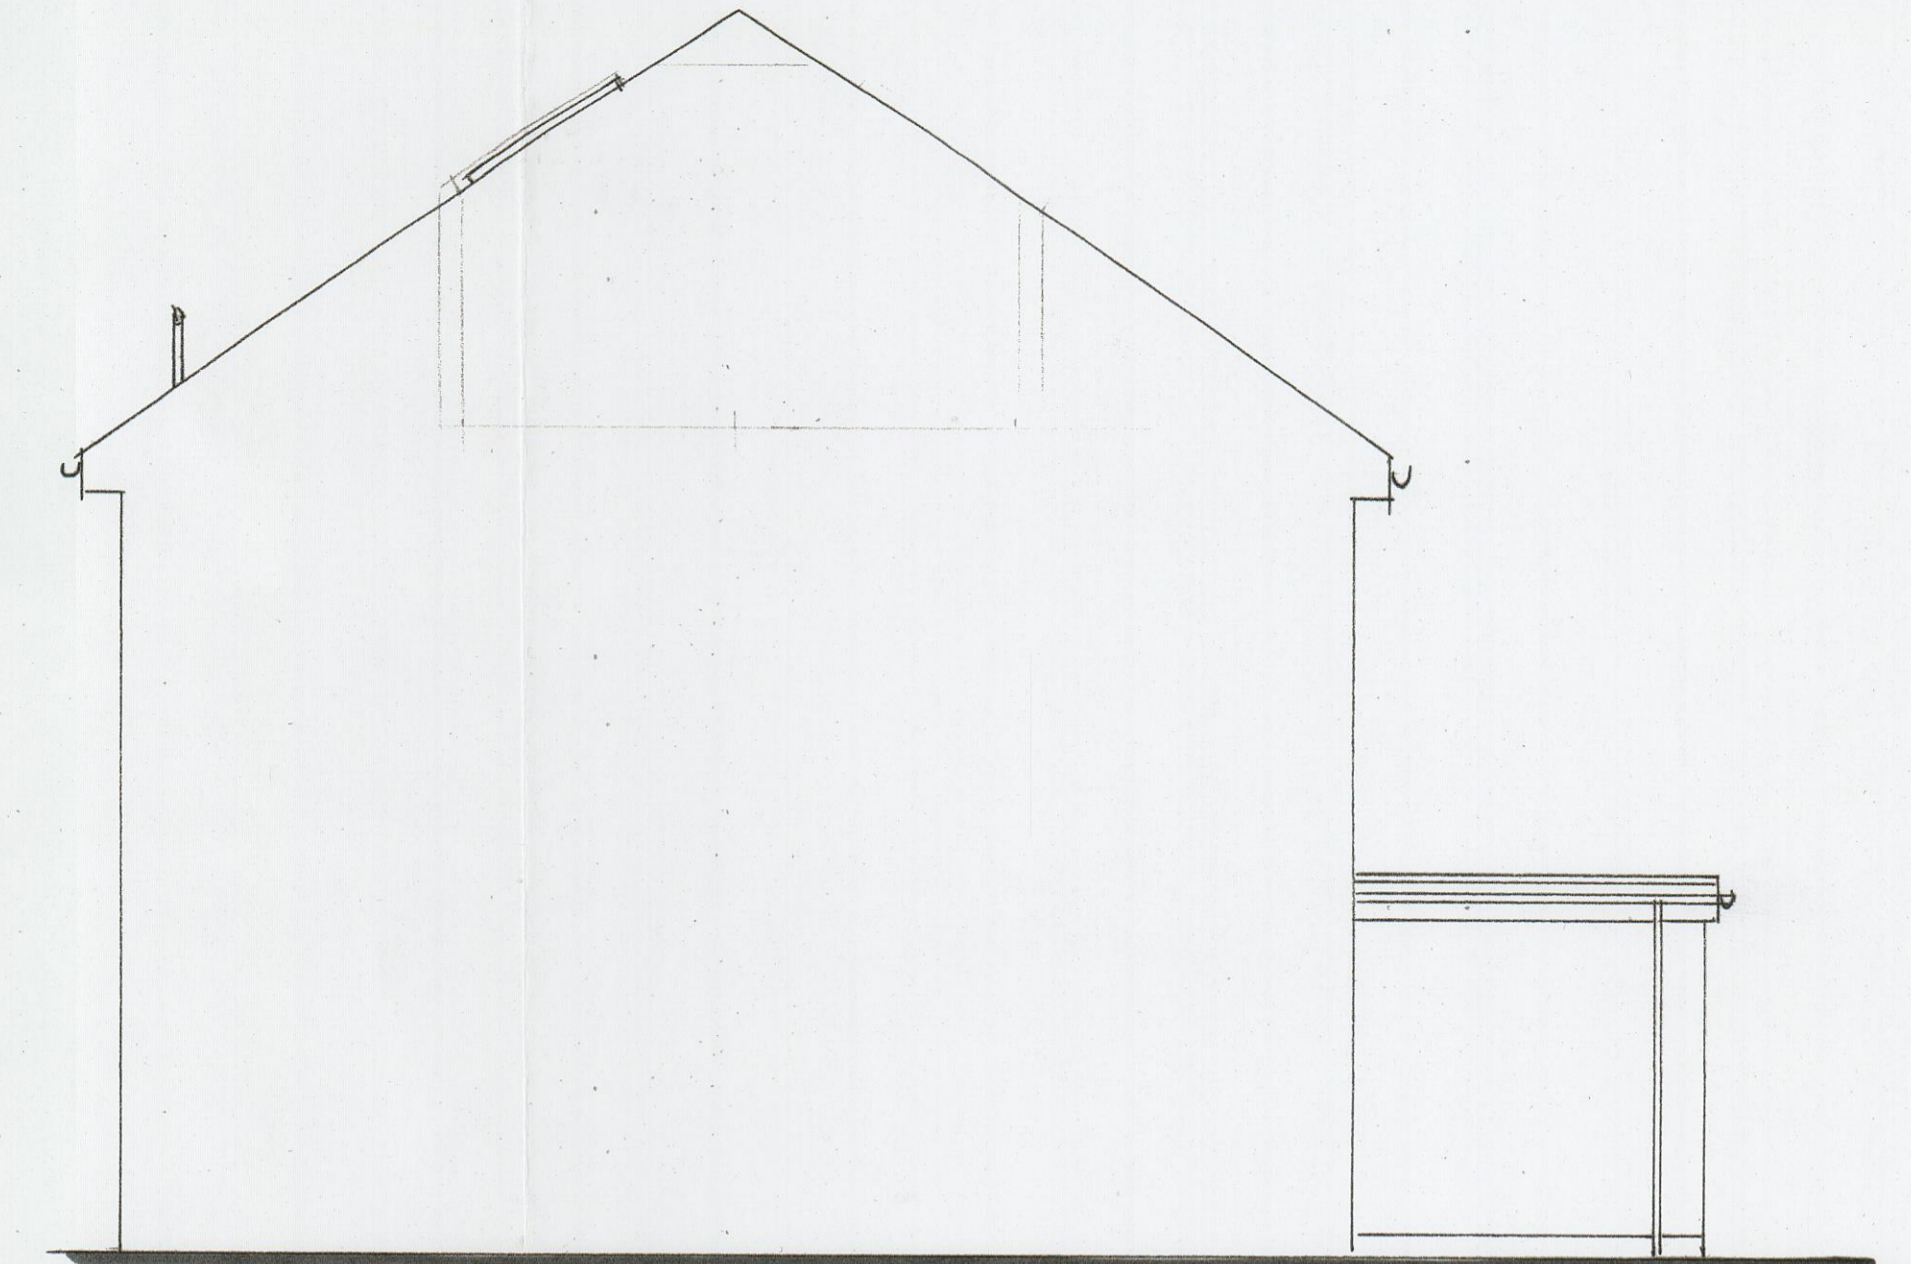


PROPOSED SIDE ELEVATION

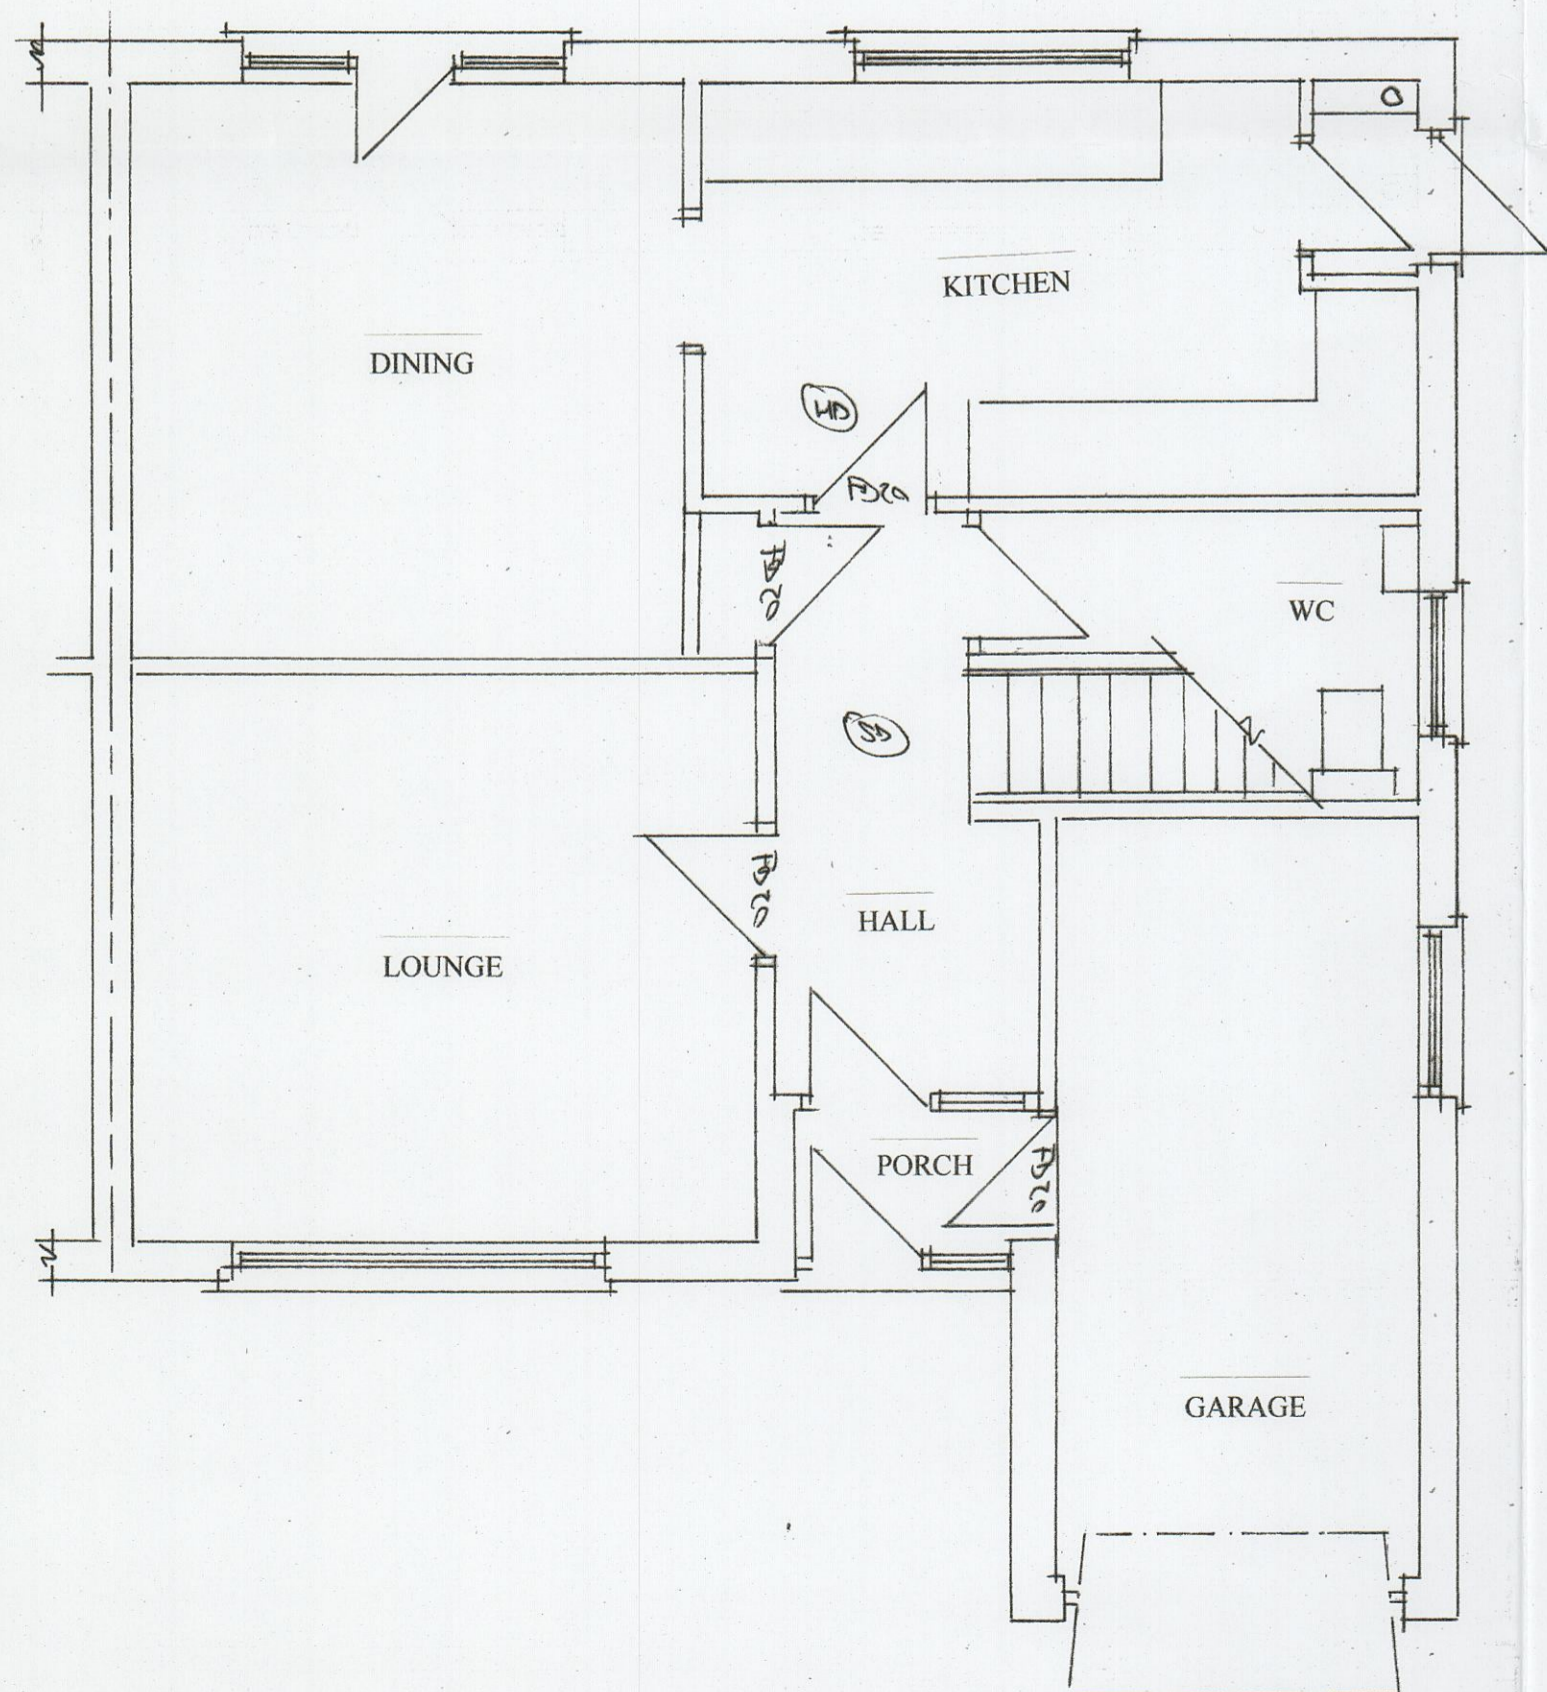


PROPOSED GROUND FLOOR PLAN

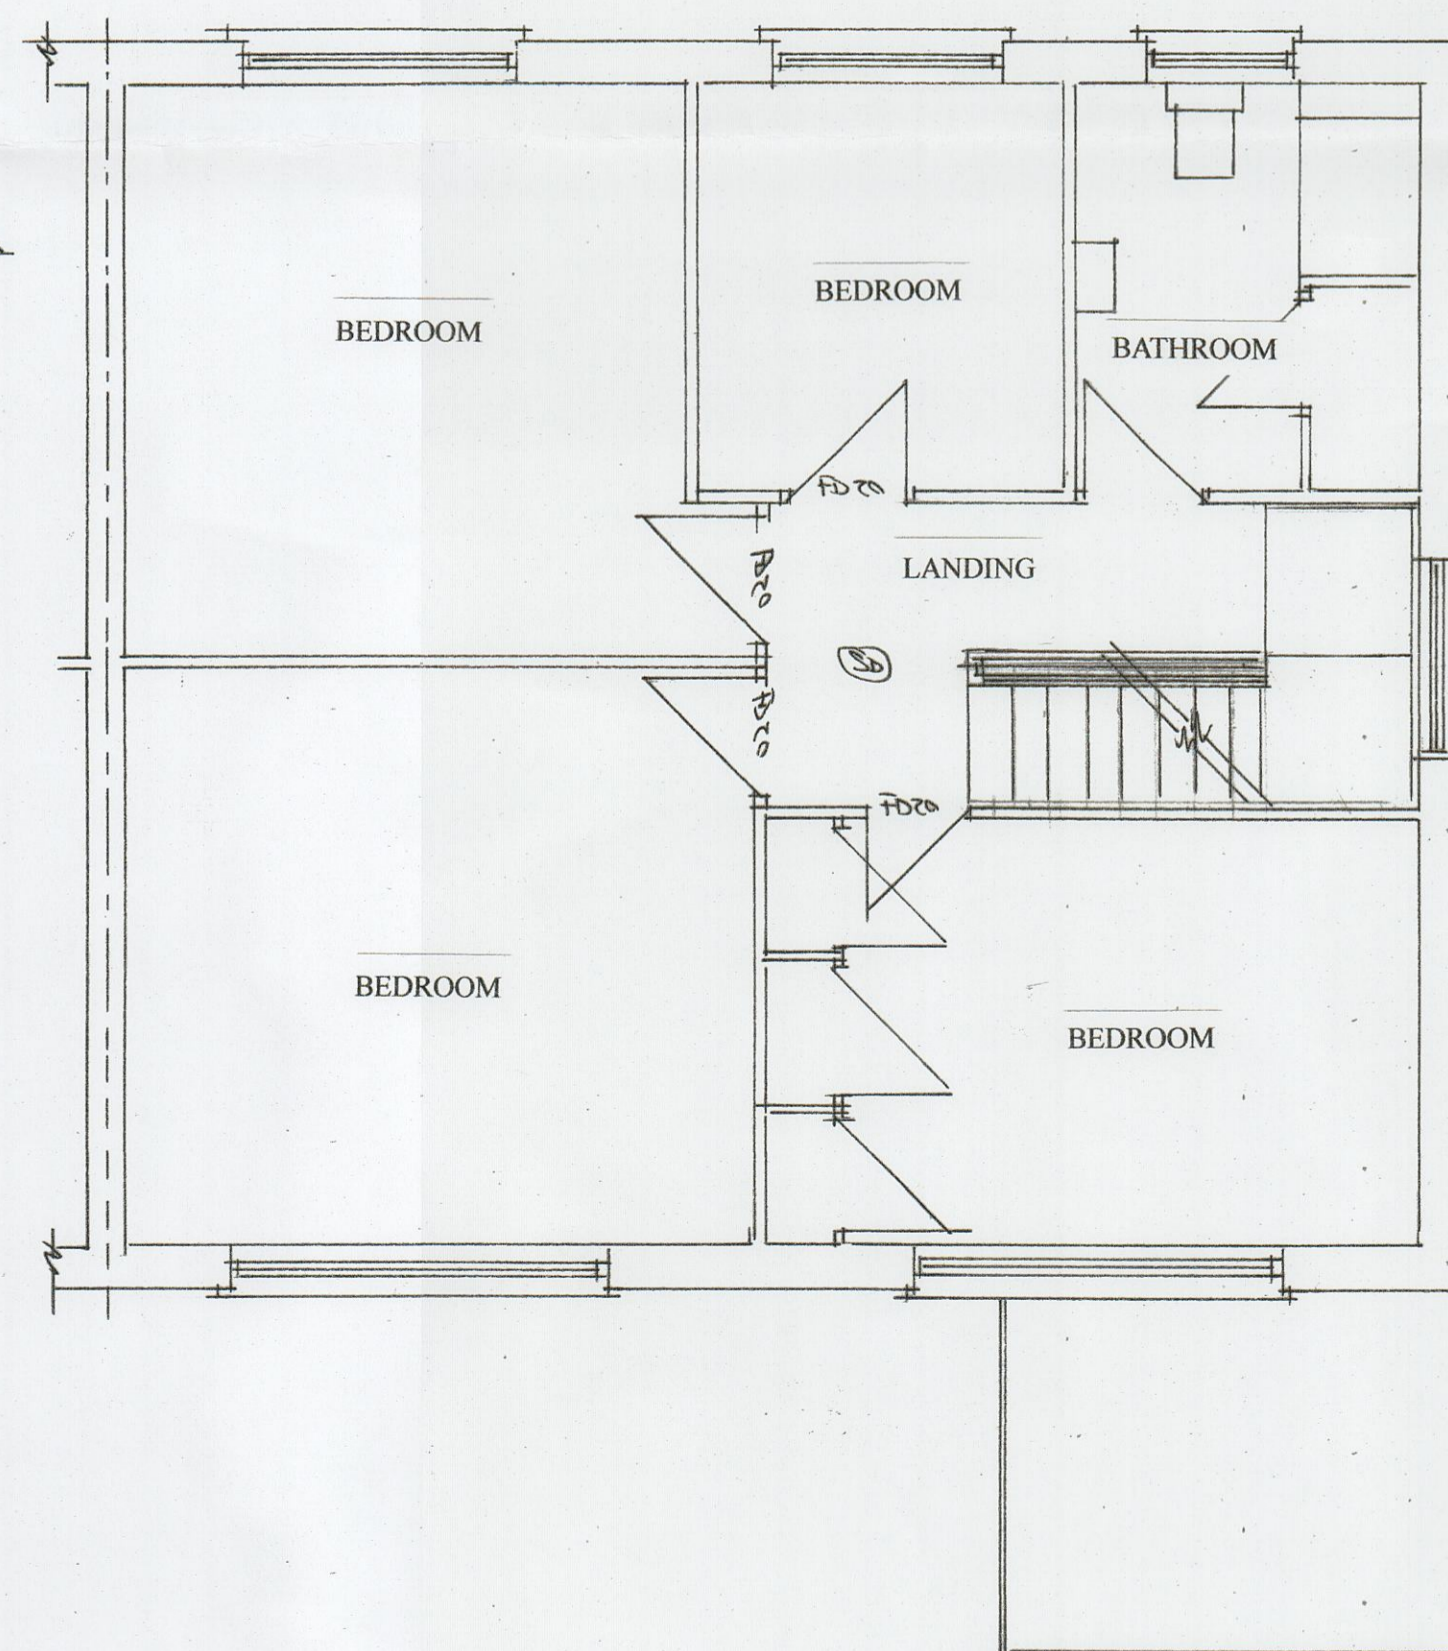

PROPOSED FIRST FLOOR PLAN

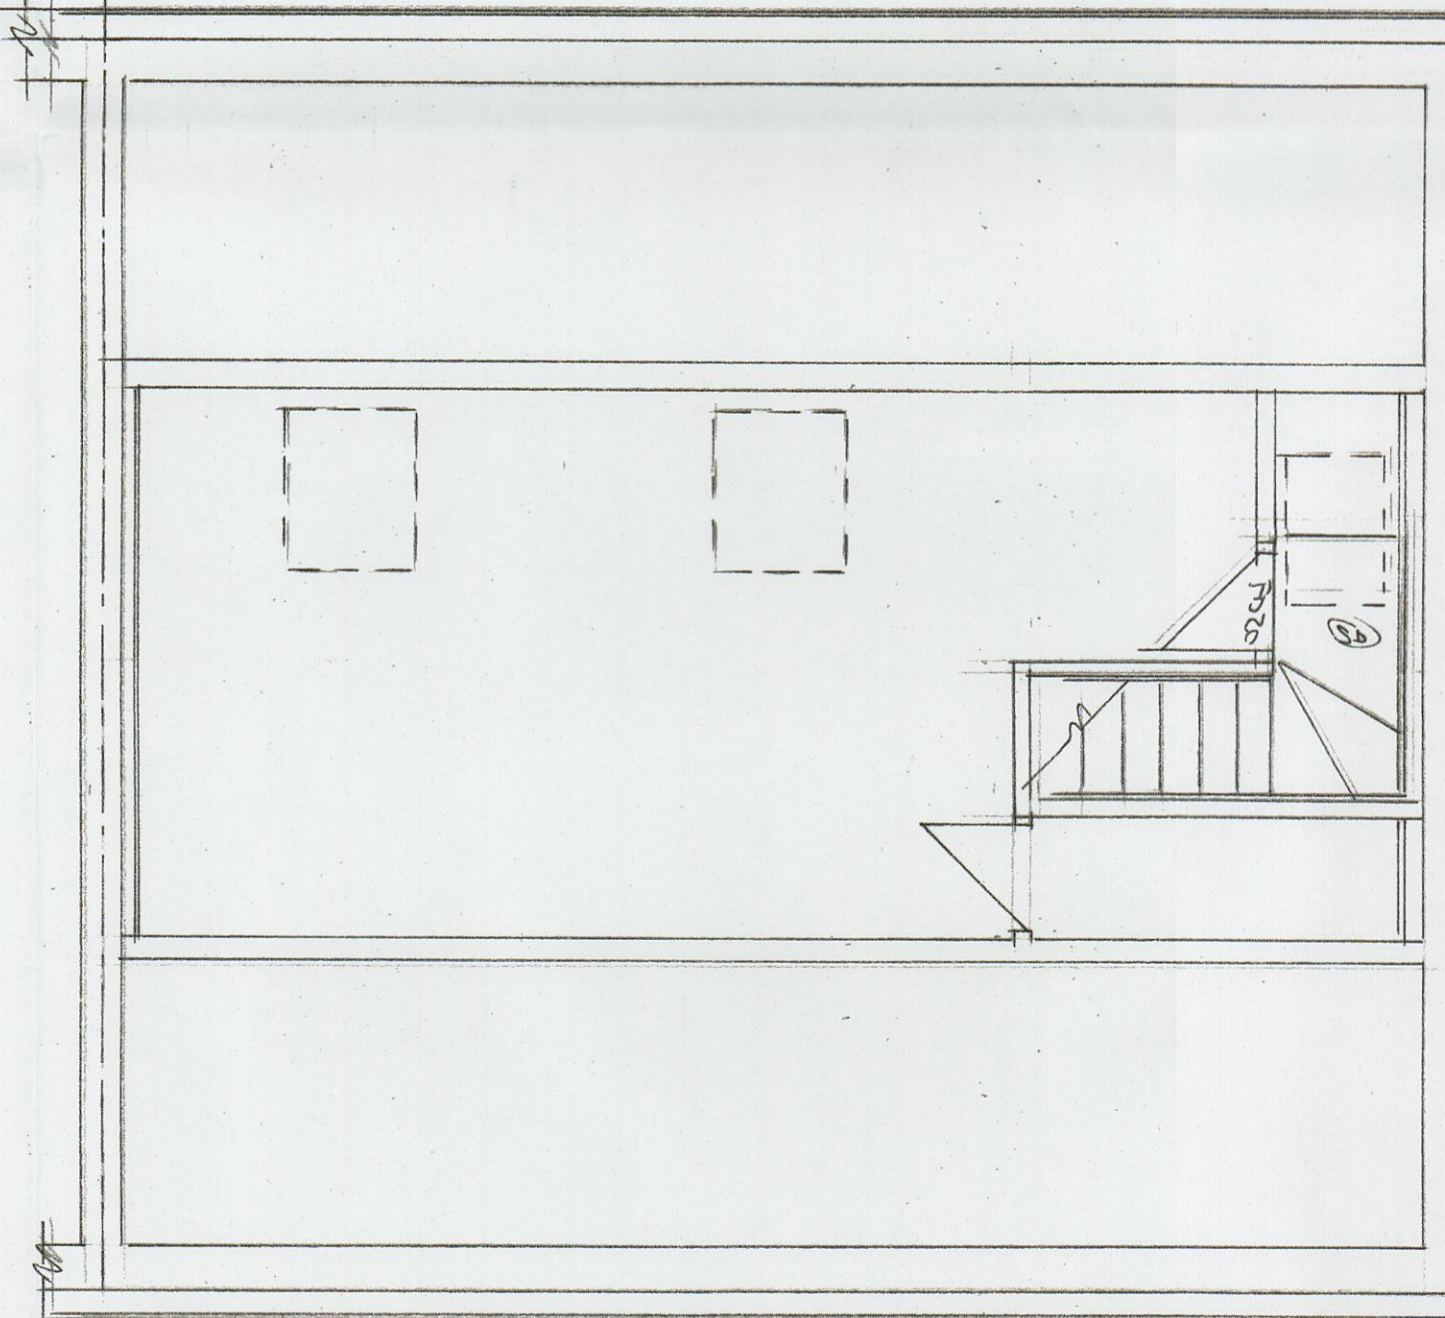

PROPOSED SECOND FLOOR PLAN

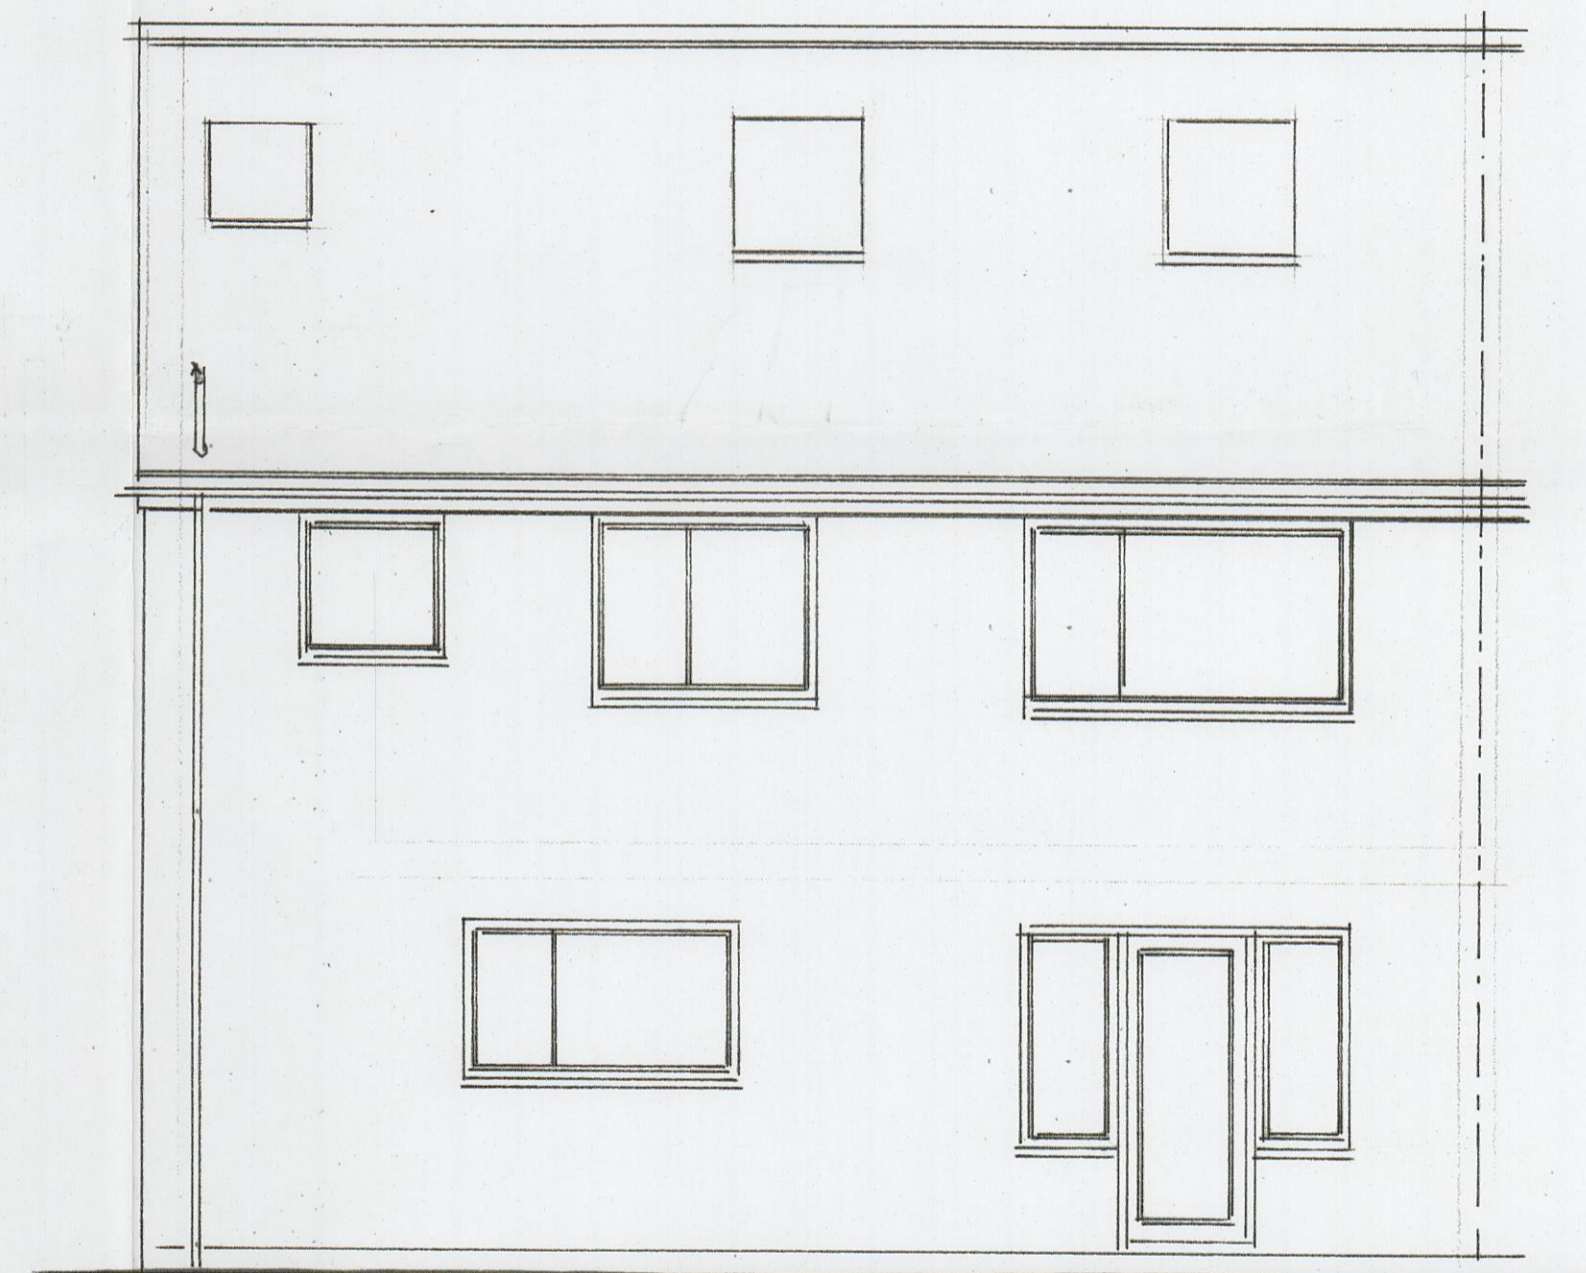


PROPOSED REAR ELEVATION

P.R. Correspondence
 REF: 09 NOV 2023
 CHG. DET. & DRAWER

PROPOSED CONSTRUCTION

The only changes to the external elevations of the property are the addition of roof windows. The windows will be no taller than 100mm above the line of the roof. All other aspects of the property will remain unchanged.

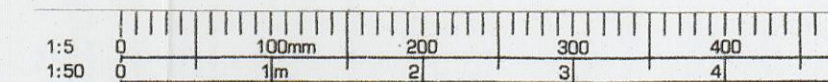

PROPOSED LOFT CONVERSION WITH ROOF WINDOWS

PROPOSED PLANS & ELEVATIONS

SITE: 68 CHURCH LANE
 NEWINGTON
 KENT
 ME9 7JU

FOR: MR BISHOP

PHILIP TAYLOR BUILDING PLANS
 01622 861408

DRAWING NO: 23/11/23/1
 SCALE: 1:50
 DATE: 2/11/23