





1 Existing East Elevation (Rushdene Crescent)
1:200

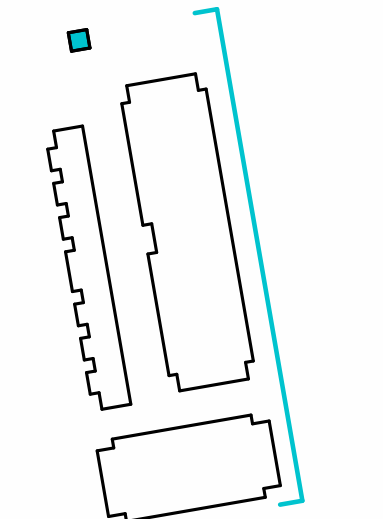

2 Proposed East Elevation (Rushdene Crescent)
1:200

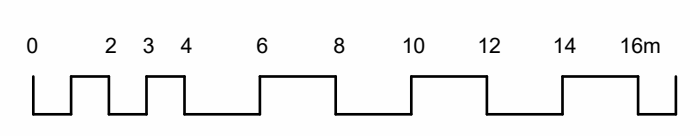

Please Note:
This drawing can only be scaled for planning purposes. Dimensions to be checked on site and any discrepancies are to be highlighted to the Architect prior to construction.
Topographical / Ordnance Survey information shown has been prepared by a third party, HGP accept no responsibility for accuracy or completeness of the survey.
This drawing is to be read in conjunction with all other project drawings, construction notes and / or project specifications including those by other project consultants and specialists. All discrepancies should be reported immediately.
Design subject to detail development / approval. Measurements and accommodation schedules subject to amendments following coordinated input by others. Costings cannot be finalised until approval / confirmation by relevant authorities and Client.

Rev.	Description	DATE	DB	CB
P01	Preliminary Issue	31.10.23	LP	LM

Existing & Proposed Street Elevation

PROJECT NORTHOLT GRANGE	JOB NO. 22.080
SCALE 1:200@ A1	DATE Sept 2023
DRAWN BY/CHECKED BY LP /LM	REVISION P01
DWG# NHG_HGP_ZZ_XX_DR_A_0103	STATUS PLANNING

© HGP Architects Ltd
Furzehall Farm, Wickham Road
Fareham, Hampshire, PO16 7JH

01329 263 225
email@hgp-architects.co.uk
hgp-architects.co.uk

