




**1 Proposed Substation Plan and Roof Plan**  
1: 50

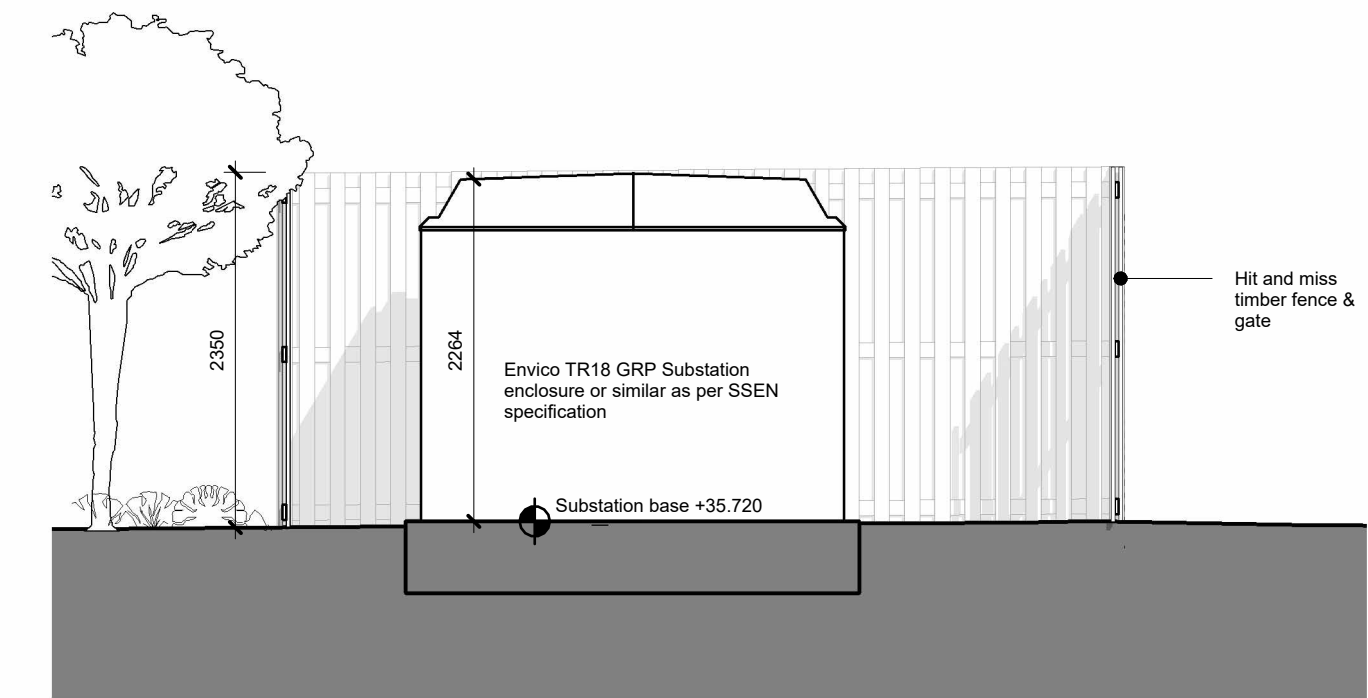


**5 Substation Section**  
1: 50

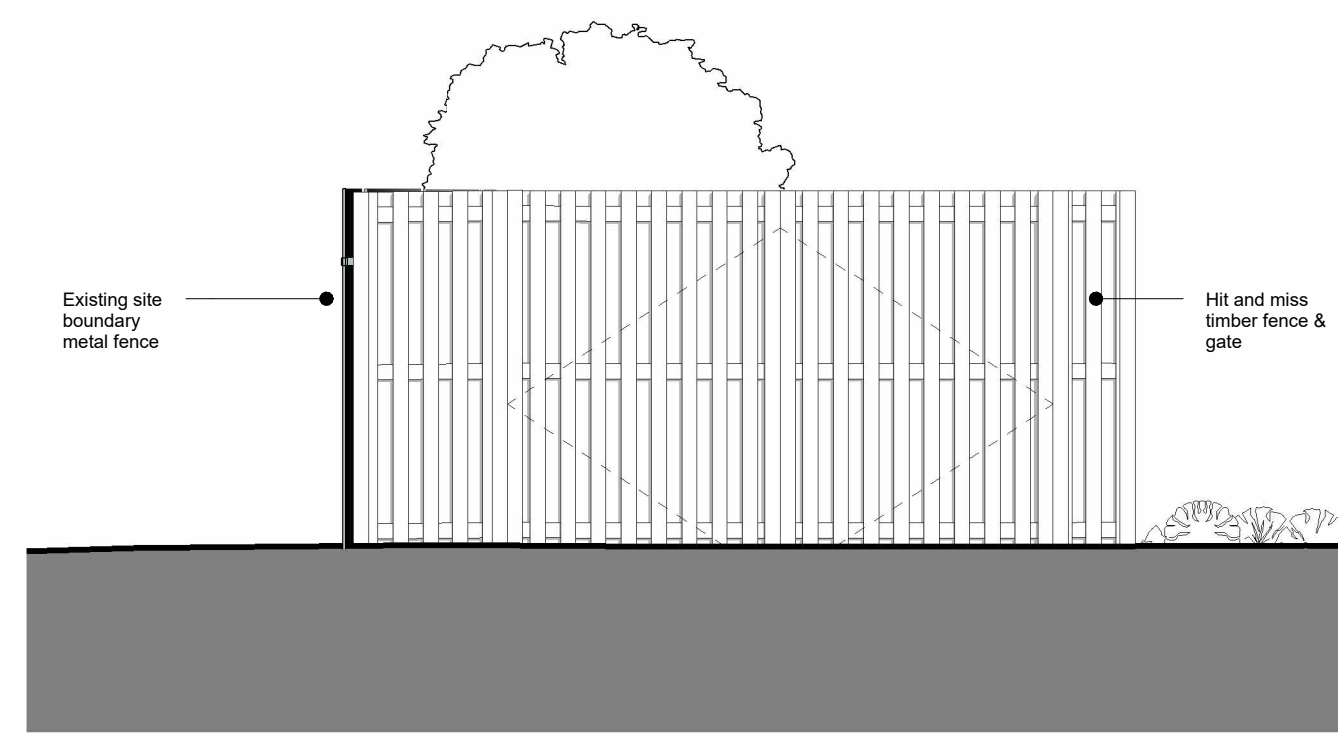


**2 Substation Elevation - South**  
1: 50

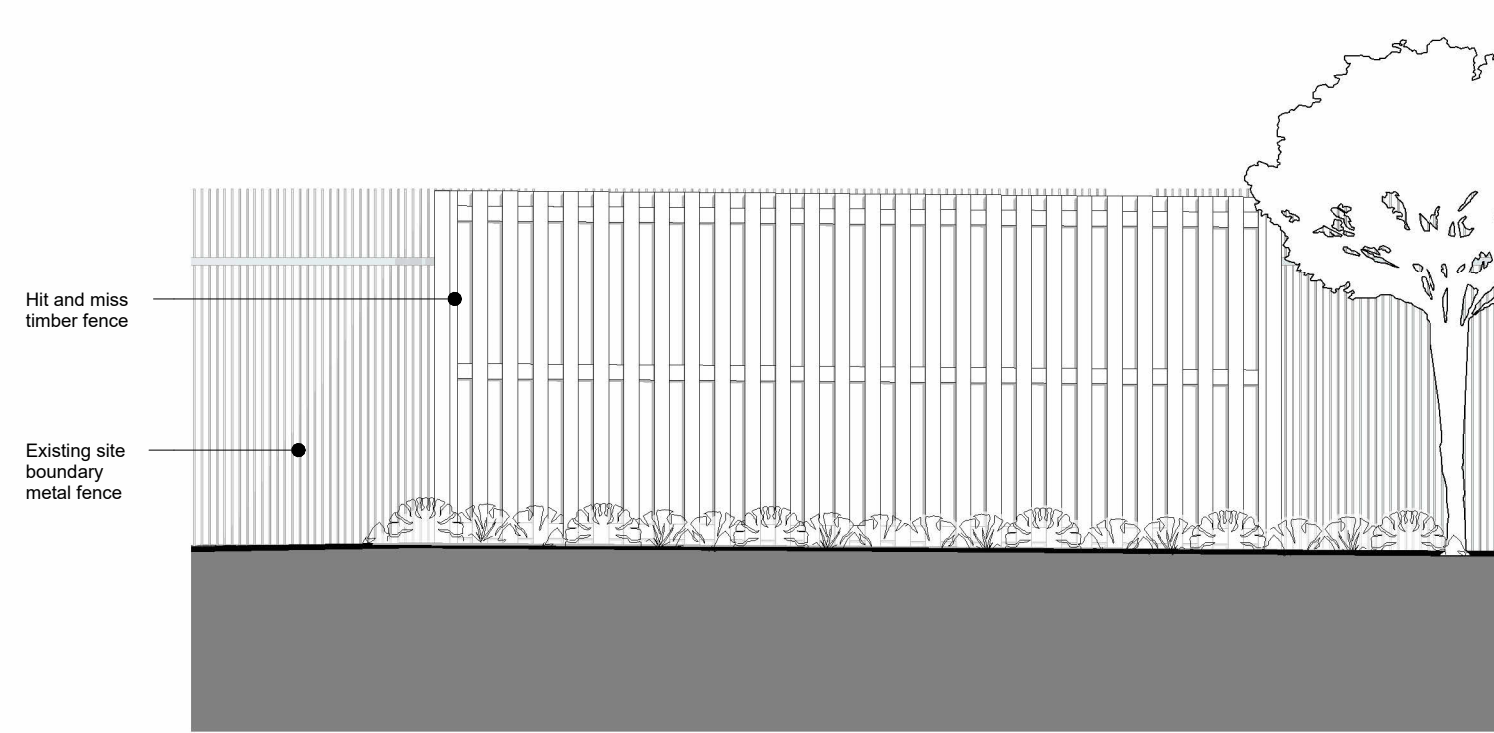

**3 Substation Elevation - East**  
1: 50

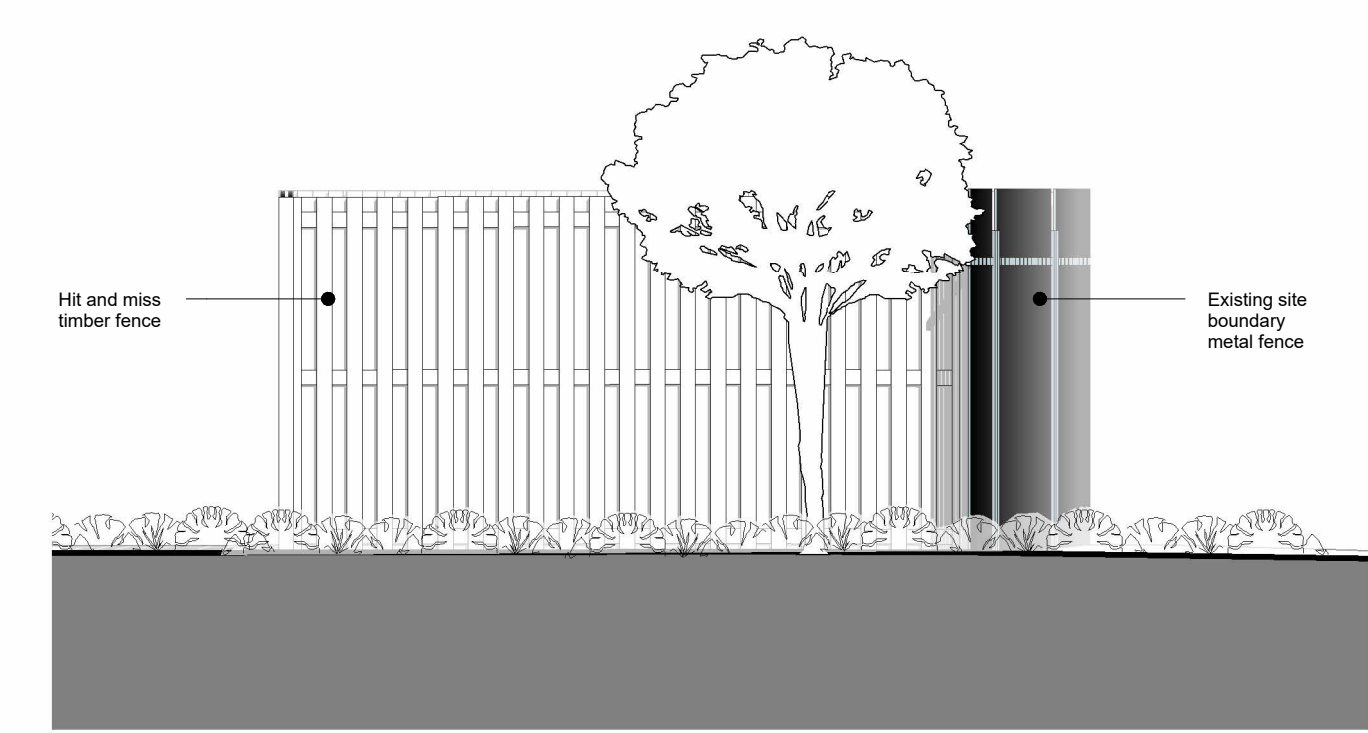

**4 Substation Elevation - North**  
1: 50

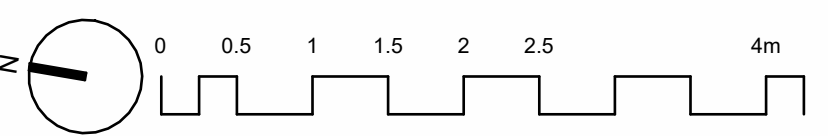

**Please Note:**

This drawing can only be scaled for planning purposes. Dimensions to be checked on site and any discrepancies are to be highlighted to the Architect prior to construction.

Topographical / Ordnance Survey information shown has been prepared by a third party, HGP accept no responsibility for accuracy or completeness of the survey.

This drawing is to be read in conjunction with all other project drawings, construction notes and / or project specifications including those by other project consultants and specialists. All discrepancies should be reported immediately.

Design subject to detail development / approval. Measurements and accommodation schedules subject to amendments following coordinated input by others. Costings cannot be finalised until approval / confirmation by relevant authorities and Client.

— Planning Application Boundary

— Ownership Boundary - refer to Non-material Amendment Application to planning permission reference 220545FULR3

Ordnance Survey, (c) Crown Copyright 2023. All rights reserved. Licence number 100022432

Rev.	Description	DATE	DB	CB
P01	Preliminary Issue	31.10.23	LP	LM

## Proposed Substation Plan and Elevations

<b>PROJECT</b>	<b>JOB NO.</b>
NORTHOLT GRANGE	22.080
<b>SCALE</b>	<b>DATE</b>
1: 50@ A1	Oct 2023
<b>DRAWN BY/CHECKED BY</b>	<b>REVISION</b>
LP /LM	P01
<b>DWG#</b>	<b>STATUS</b>
NHG_HGP_ZZ_05_DR_A_0104	PLANNING

© HGP Architects Ltd  
Furzehill Farm, Wickham Road  
Fareham, Hampshire, PO16 7JH

01329 263 225  
email@hgp-architects.co.uk  
hgp-architects.co.uk

