
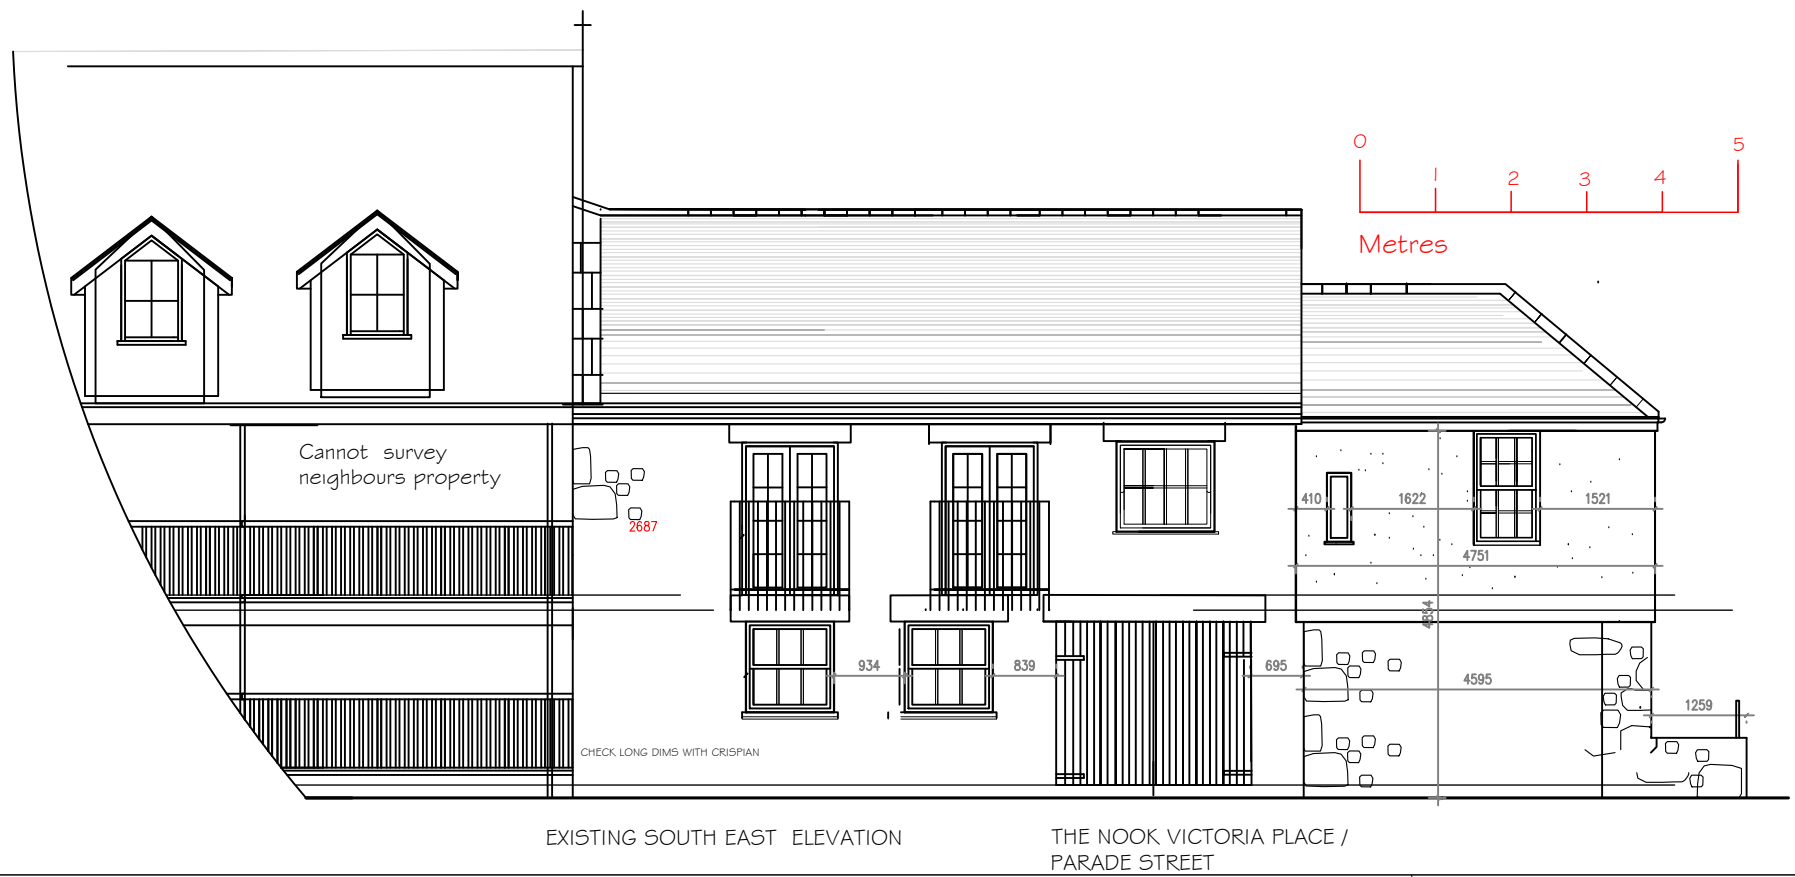


# EXISTING ELEVATIONS 1:100 WITH SCALE BAR AND TITLES

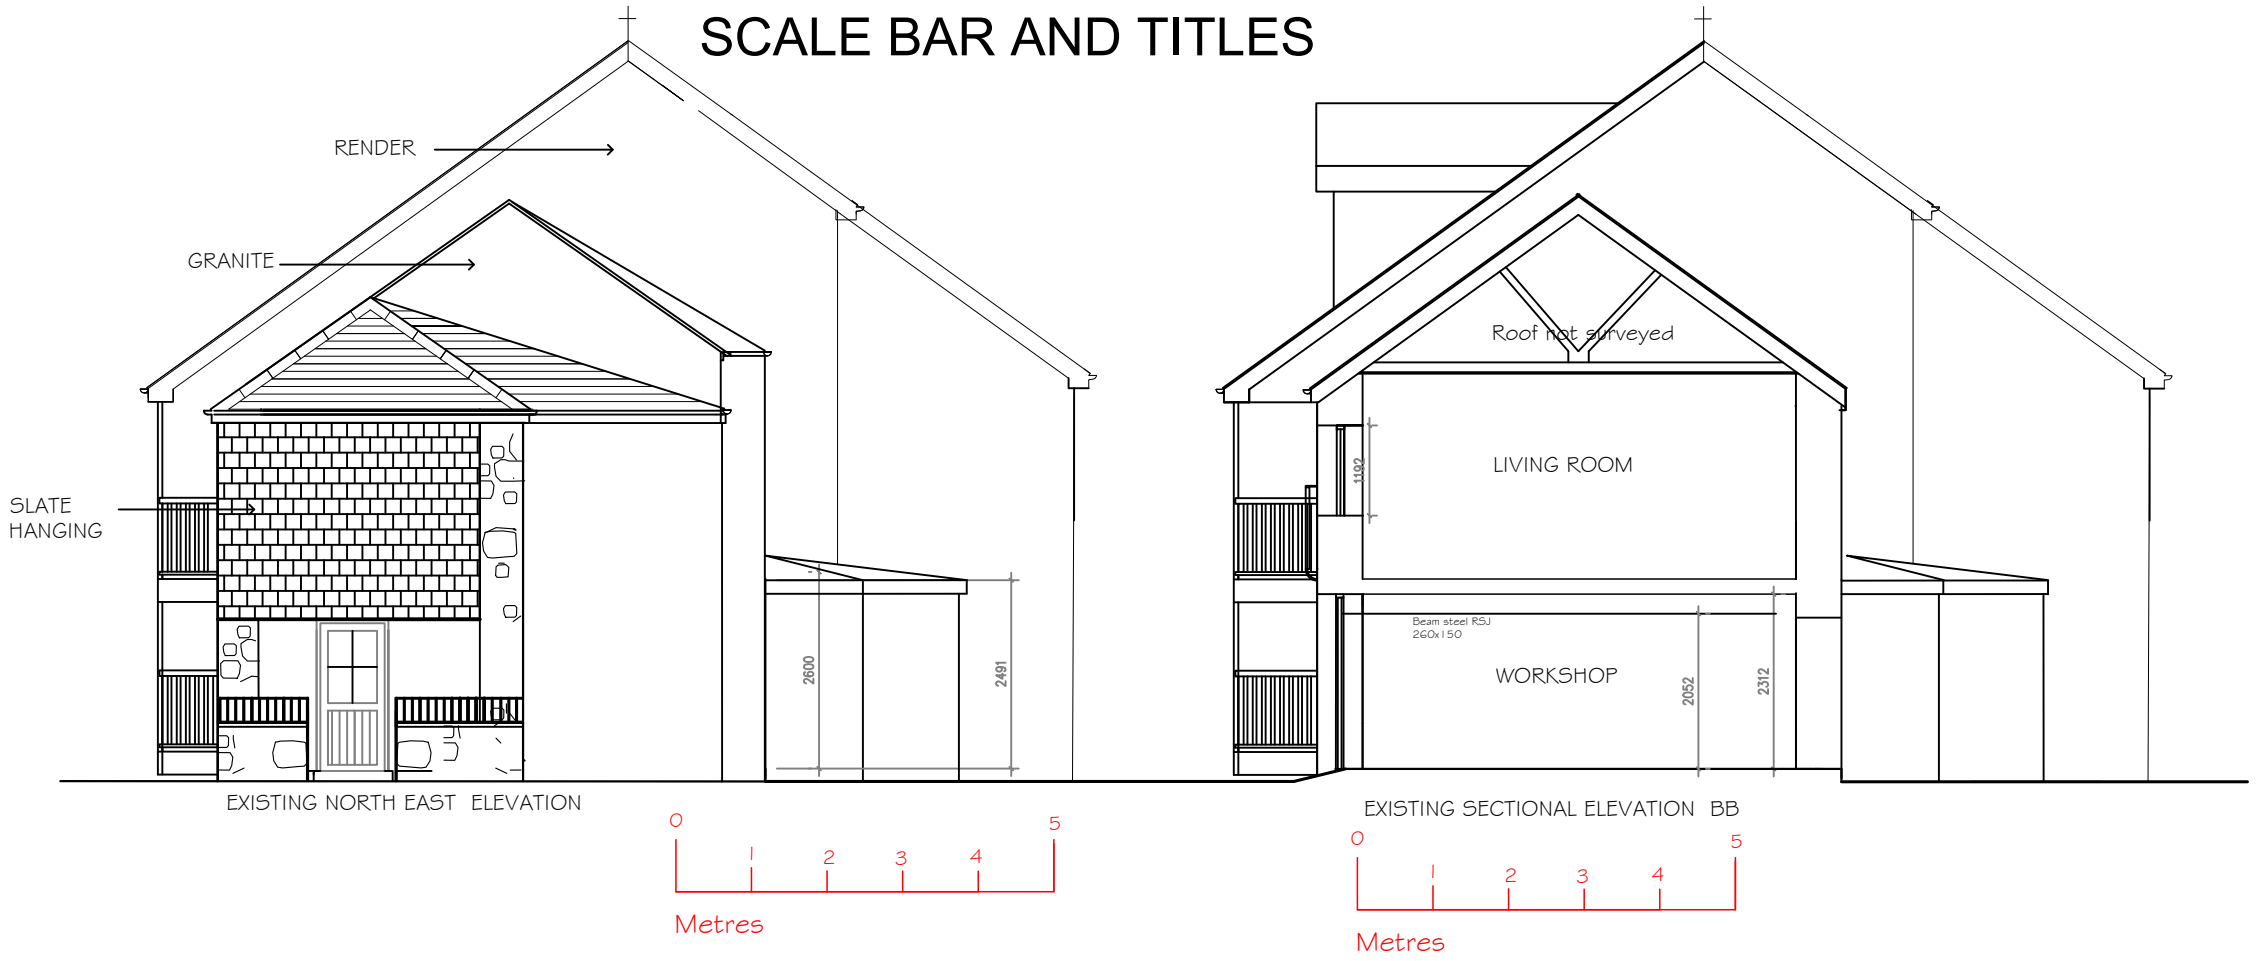

PZ PLANS-Robert Boardman Bsc(Arch) PGDip(Arch) Architectural Plans and Designs prepared for Residential Planning Permission and Building Regulations approval Swallows Barn Trezelah Gulval Penzance TR20 8xd	CLIENT	Mr and Mrs Blackburn	This drawing has been prepared for the sole purpose of applying for town planning and building regulations only and is not a complete working drawing it is not to be scaled from or used for construction. Any figured dimensions are shown only as a guide to planners not for the contractor/builder/self builder The contractor/ builder/client shall assume full and complete responsibility for all and any works constructed as a result of obtaining planning / building regulation approvals .	DATE	SCALE
	PROJECT TYPE	Alterations to The Nook Parade street Penzance TR18 4BU		13-07-23	1:100
	DRAWING TITLE	Existing North East and South East Elevations and sectional elevation BB		DRAWING NO	A3
				09-23-02	