


THE CONTRACTOR MUST VERIFY ALL DIMENSIONS ON SITE BEFORE MAKING SHOP DRAWINGS OR COMMENCING WORK OF ANY KIND. NO DIMENSIONS TO BE SCALED FROM THIS DRAWING.

No.	Date	Description
D1	17.08.23	Revised following client comments
D2	07.09.23	Revised following client comments
D3	06.10.23	Revised following client comments
P1	06.11.23	Draft Planning for Client Approval
P2	13.11.23	Planning Submission



Proposed North-East Elevation
1 : 100

- Key:**
- Off-white render.
 - New off-white render on external insulation.
 - Off-white horizontal fibre-cement cladding boards.
 - New clay plain roof tiles.
 - New Velux roof window.
 - New grey aluminium framed window.
 - New white aluminium framed window.
 - New white aluminium framed sliding doors.
 - New garage door.
 - New stonework planter walls.
 - Array of photovoltaic panels.
 - Flat roof window.

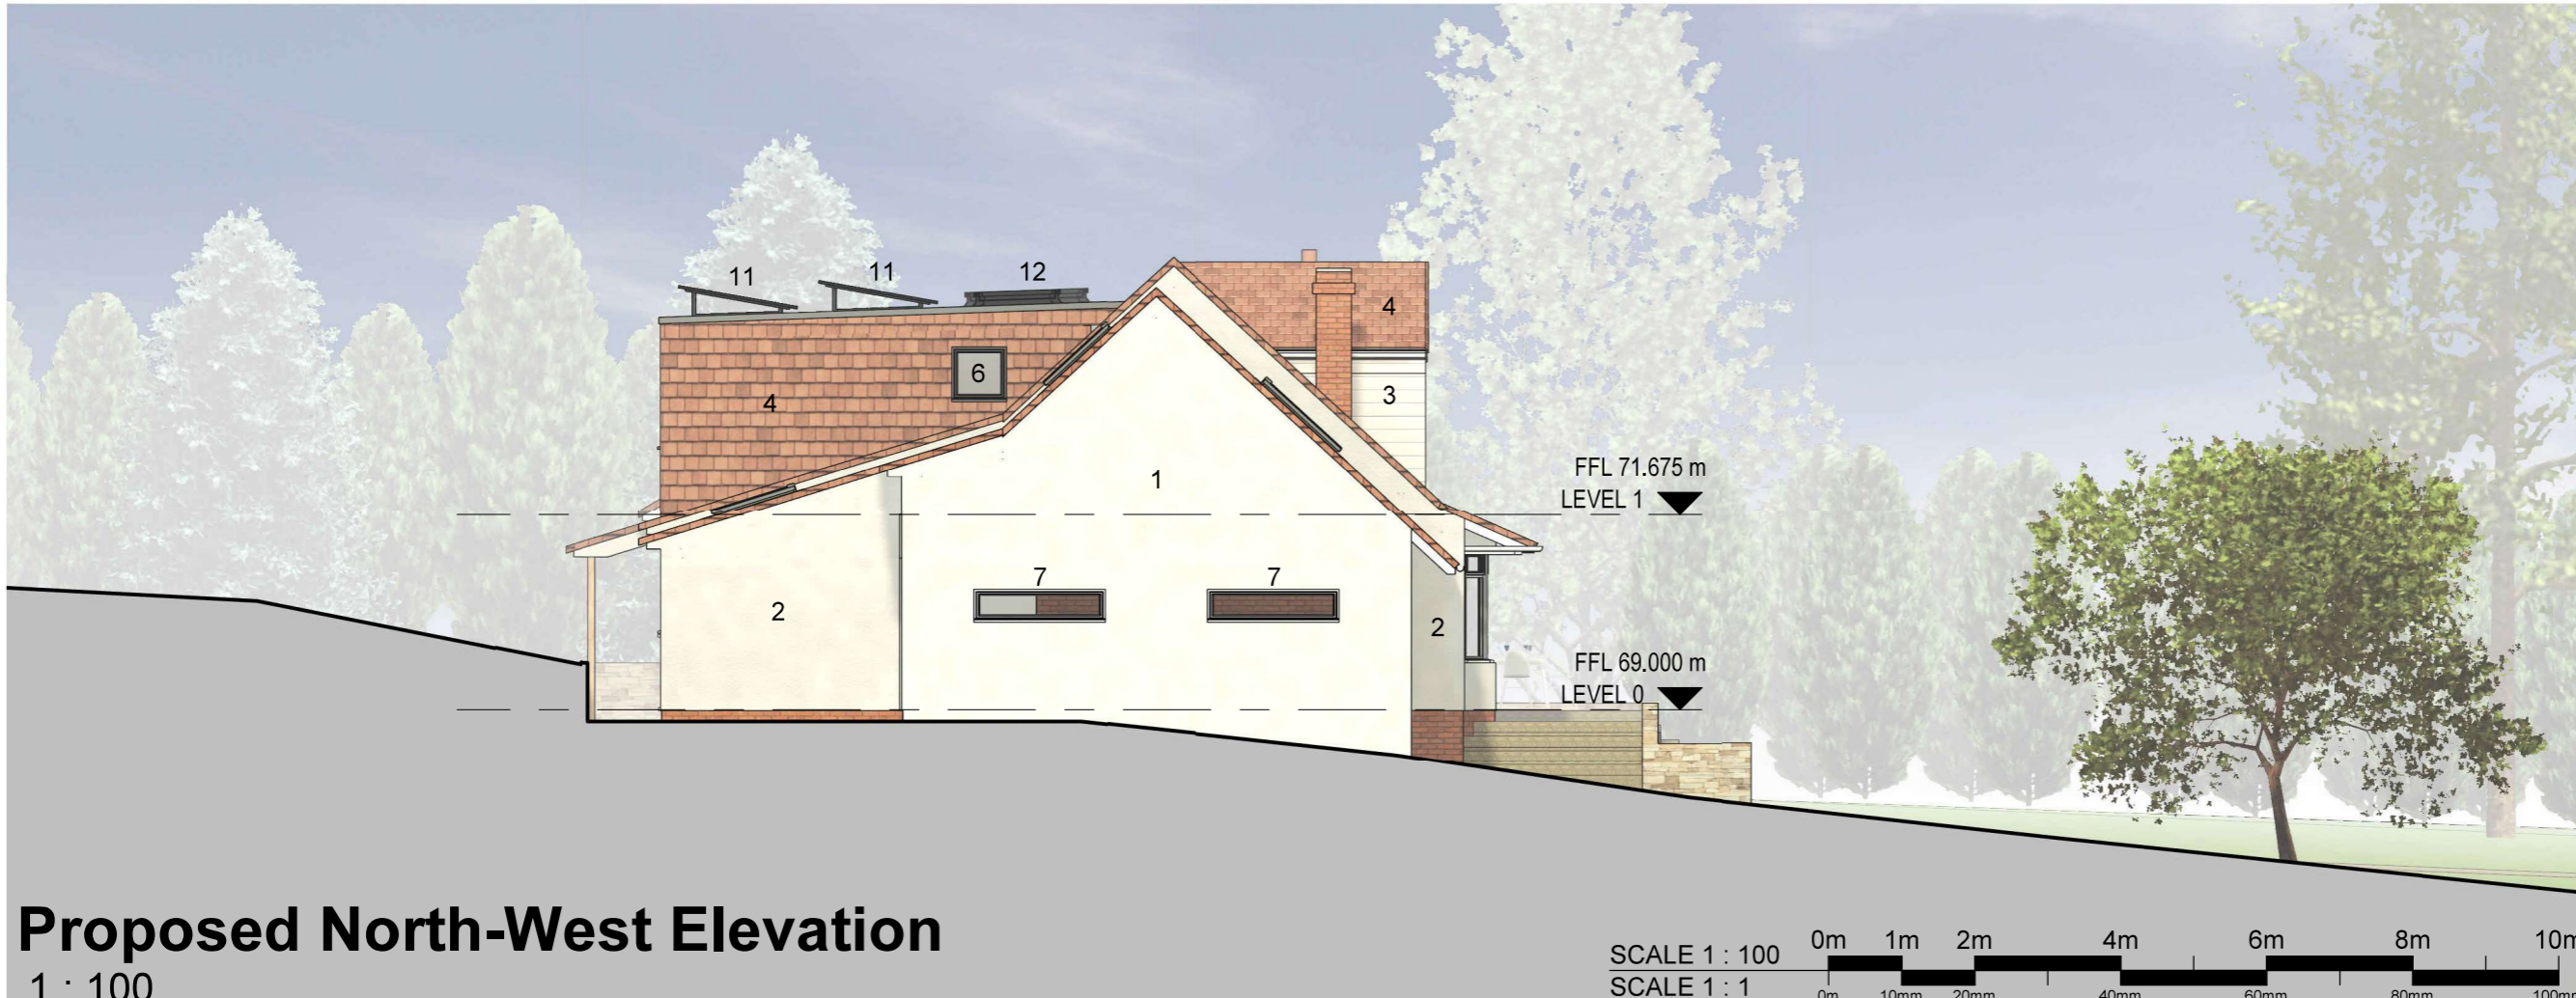

Proposed North-West Elevation
1 : 100

SCALE 1 : 100
SCALE 1 : 1

0m 1m 2m 4m 6m 8m 10m
0m 10mm 20mm 40mm 60mm 80mm 100mm

JAMES KILKENNY ARCHITECTURE
a: 1 Islington Road, Bristol, BS3 1QB - t: 07779610169
w: www.james-kilkenny.co.uk - e: james@james-kilkenny.co.uk

CLIENT:
Tim Howes & Anoushka Winton

PROJECT:
Mere Green, Glen Avenue, Abbots Leigh, North Somerset, BS8 3SD

DRAWING:
Proposed North-East & North-West Elevations

DRAWING No: 2310/PRE002 REV: P2

SCALE: 1 : 100 at A3
DRAWN: JK Date: 19/06/23
CHECKED: JK Date: 19/06/23

DRAWING STATUS/REASON FOR ISSUE:
PLANNING

© COPYRIGHT EXISTS ON THE DESIGNS AND INFORMATION SHOWN ON THIS DRAWING