




Existing Second Floor Plan (Part Plan)
1:100 @A3

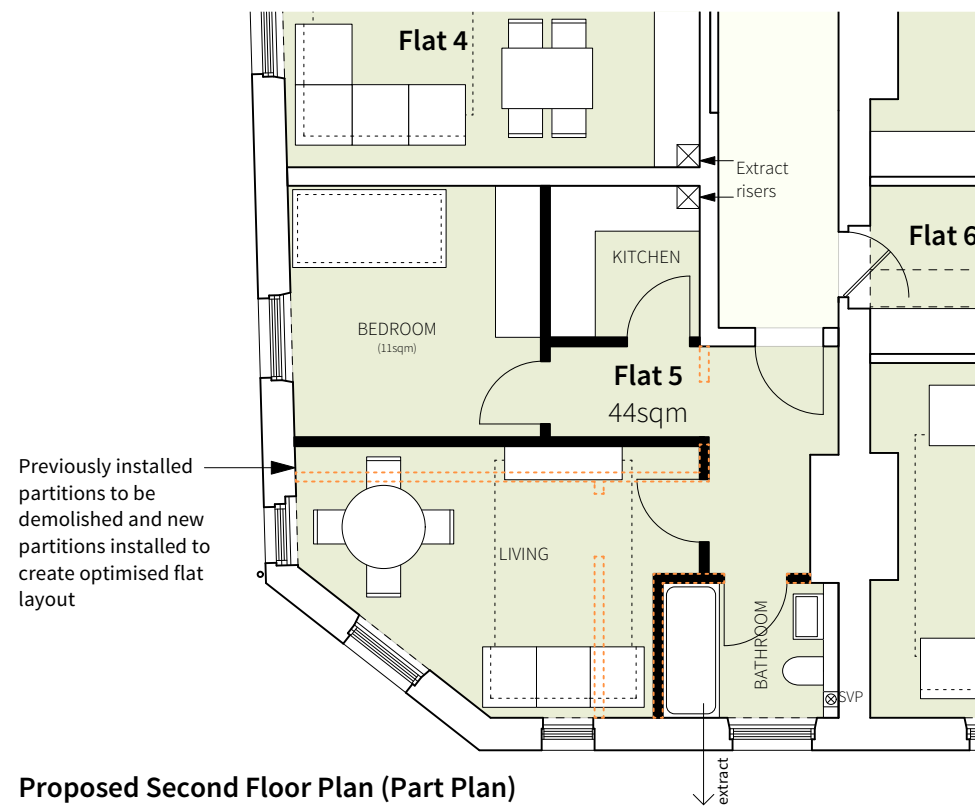

Proposed Second Floor Plan (Part Plan)
1:100 @A3

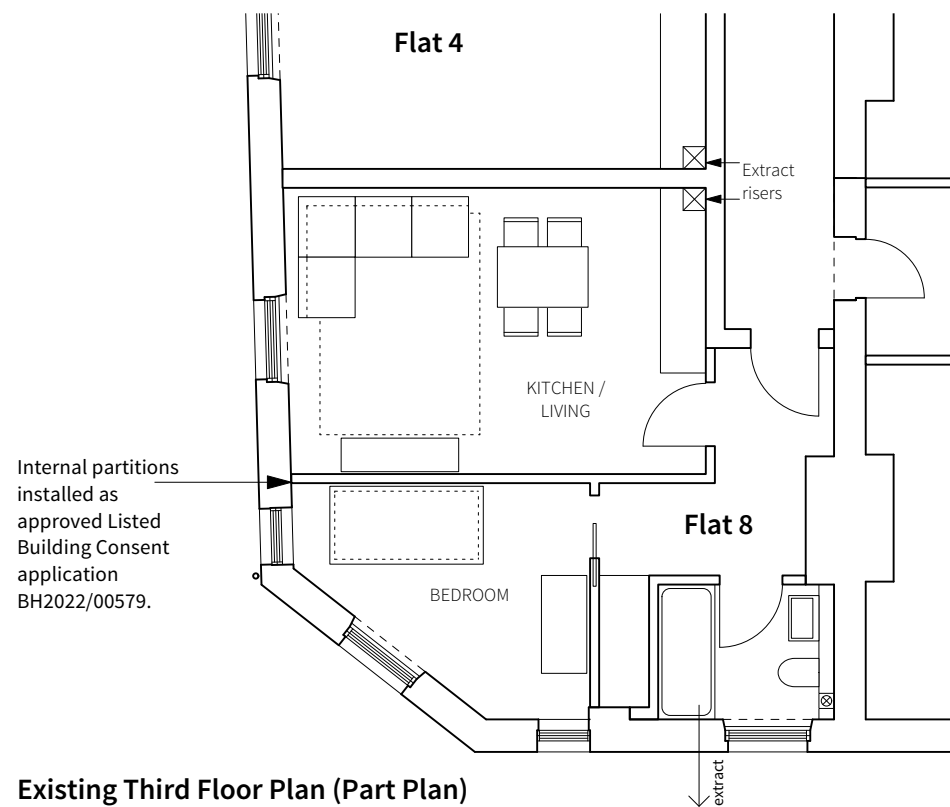

Existing Third Floor Plan (Part Plan)
1:100 @A3

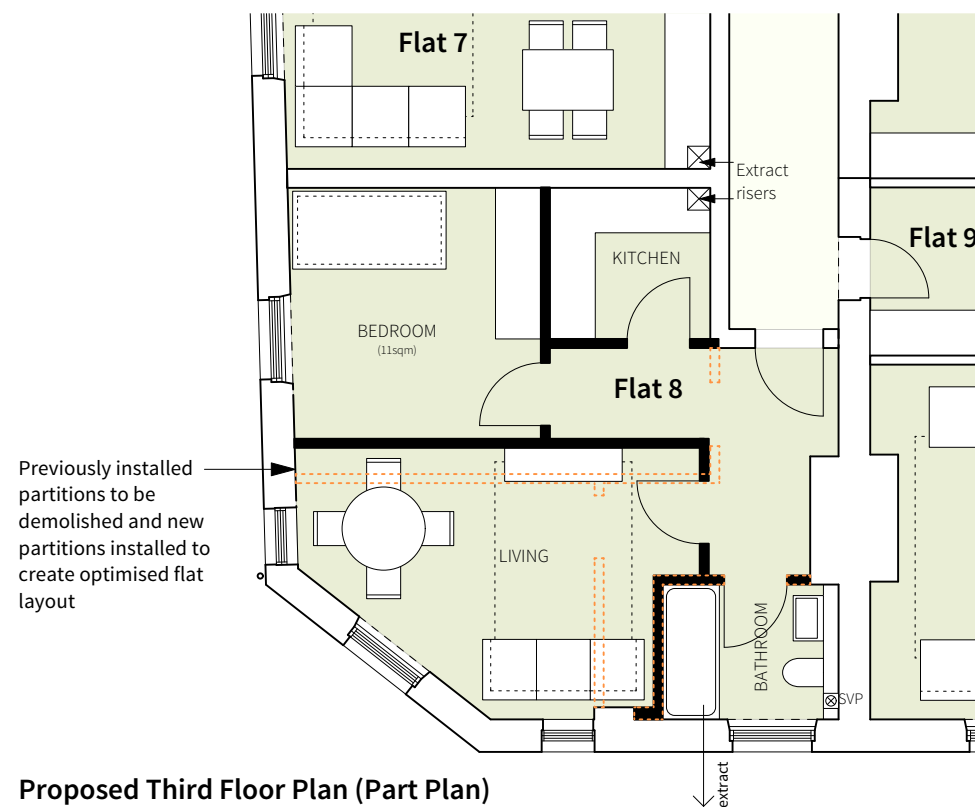

Proposed Third Floor Plan (Part Plan)
1:100 @A3

4 Gloucester Passage, Brighton BN1 4AS
e: studio@sticklandwright.co.uk
t: 01273 964051
Company registered in England No. 11222477

Disclaimer:

This drawing is the copyright of Stickland Wright Ltd. and may not be reproduced or used except by written permission. Figured dimensions to have precedence over scaling. Check all site dimensions prior to fabrication. Refer any discrepancies found to Stickland Wright.

Revisions:


A	13/11/2023	To planning
---	------------	-------------

Checked

ns

LEGEND

Existing walls	Existing walls / infill to be applied for retrospectively in this application
Demolition	Proposed new walls

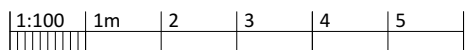

Dwg No. 21076C-P-200 A

Drawing Title LBC: Existing and Proposed 2nd Fl
Address Clarence House
Client Moretons Investments
Scale 1:100 @A3
Stage Planning
Drawn by vw
Checked by ns



architecture + interiors
www.sticklandwright.co.uk