



SCALE 1:100  
0 1 2 3 4 5m

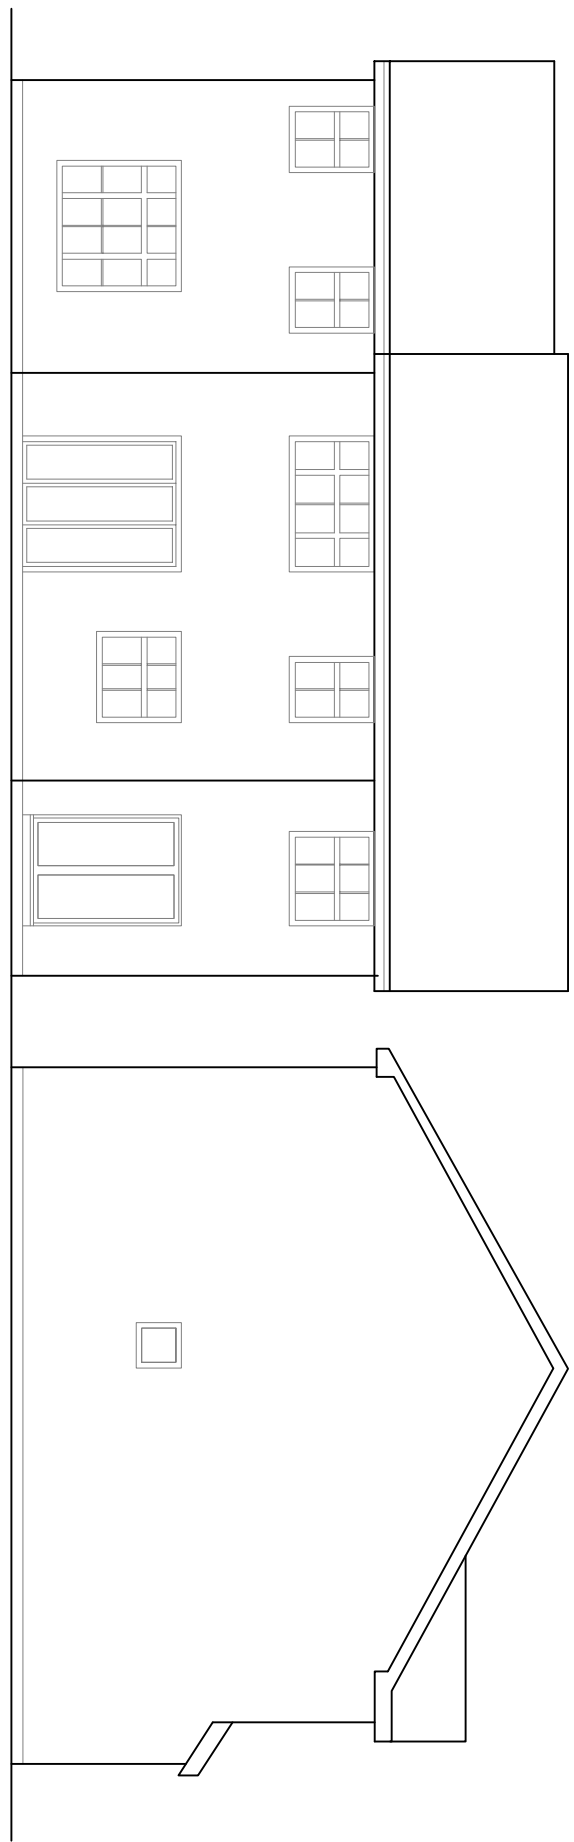


EXISTING REAR ELEVATION

EXISTING SIDE ELEVATION

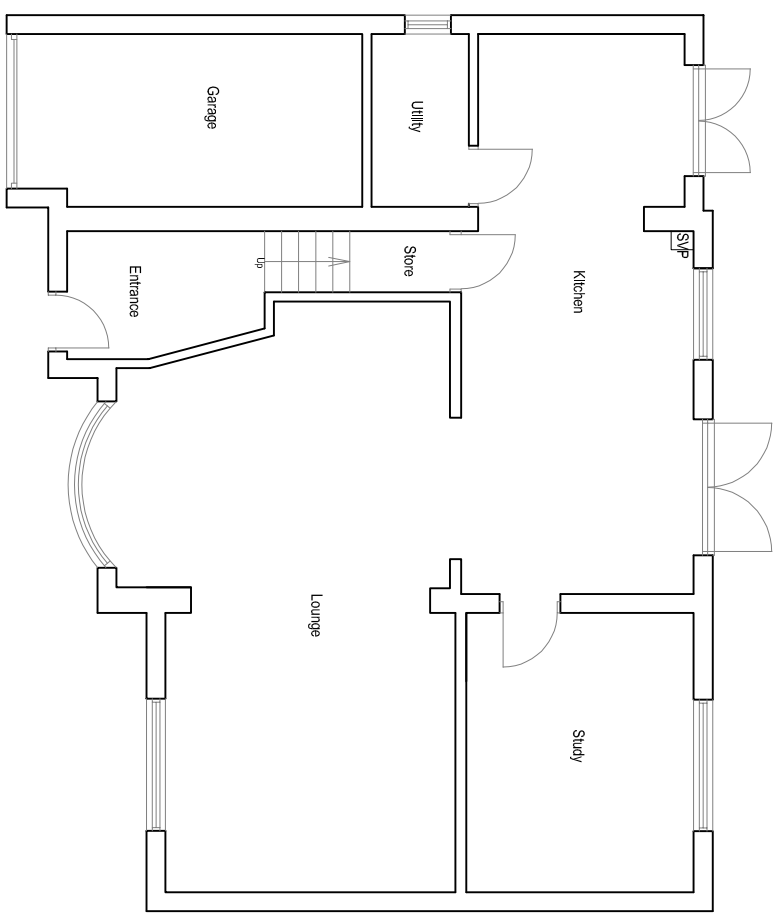

EXISTING GROUND FLOOR PLAN

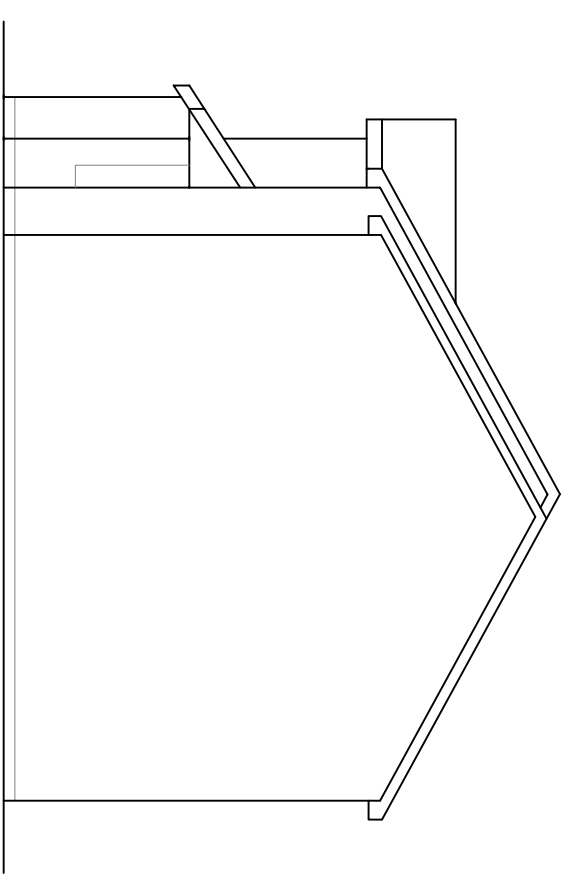

EXISTING SIDE ELEVATION



SITE LOCATION PLAN @ 1:1250



NOTE:  
THIS DRAWING IS COPYRIGHT AND MUST NOT BE REPRODUCED WHOLLY OR IN PART WITHOUT PRIOR PERMISSION.

NOTE:  
NB: THIS IS A DESIGN INTENTION DRAWING ONLY. ALL DIMENSIONS TO BE CHECKED ON SITE.

STANDARDS OF WORK & MATERIALS ALL TO COMPLY WITH BRITISH STANDARDS AND CODES OF PRACTICE AND THE CURRENT BUILDING REGULATIONS

REV	AMENDMENTS	DATE	PROJECT:	TITLE:
			<b>4 Evans Close</b> <b>Aylesbury</b> <b>HP21 9YA</b>	<b>EXISTING FLOOR PLANS</b> <b>AND</b> <b>ELEVATIONS</b>
			DRAWN: MA / YM SCALE: 1: 100 @ A3 DATE: Oct 23	JOB No. DRAWING No. 01 REV: -



Unit 78, Norfolk House, Saxon Gate, West  
 Millon Keynes, MK9 2DL  
 Tel: 01908242135, Mob 07817364773  
 Fax 01908242135, Email: info@designcom.co.uk