

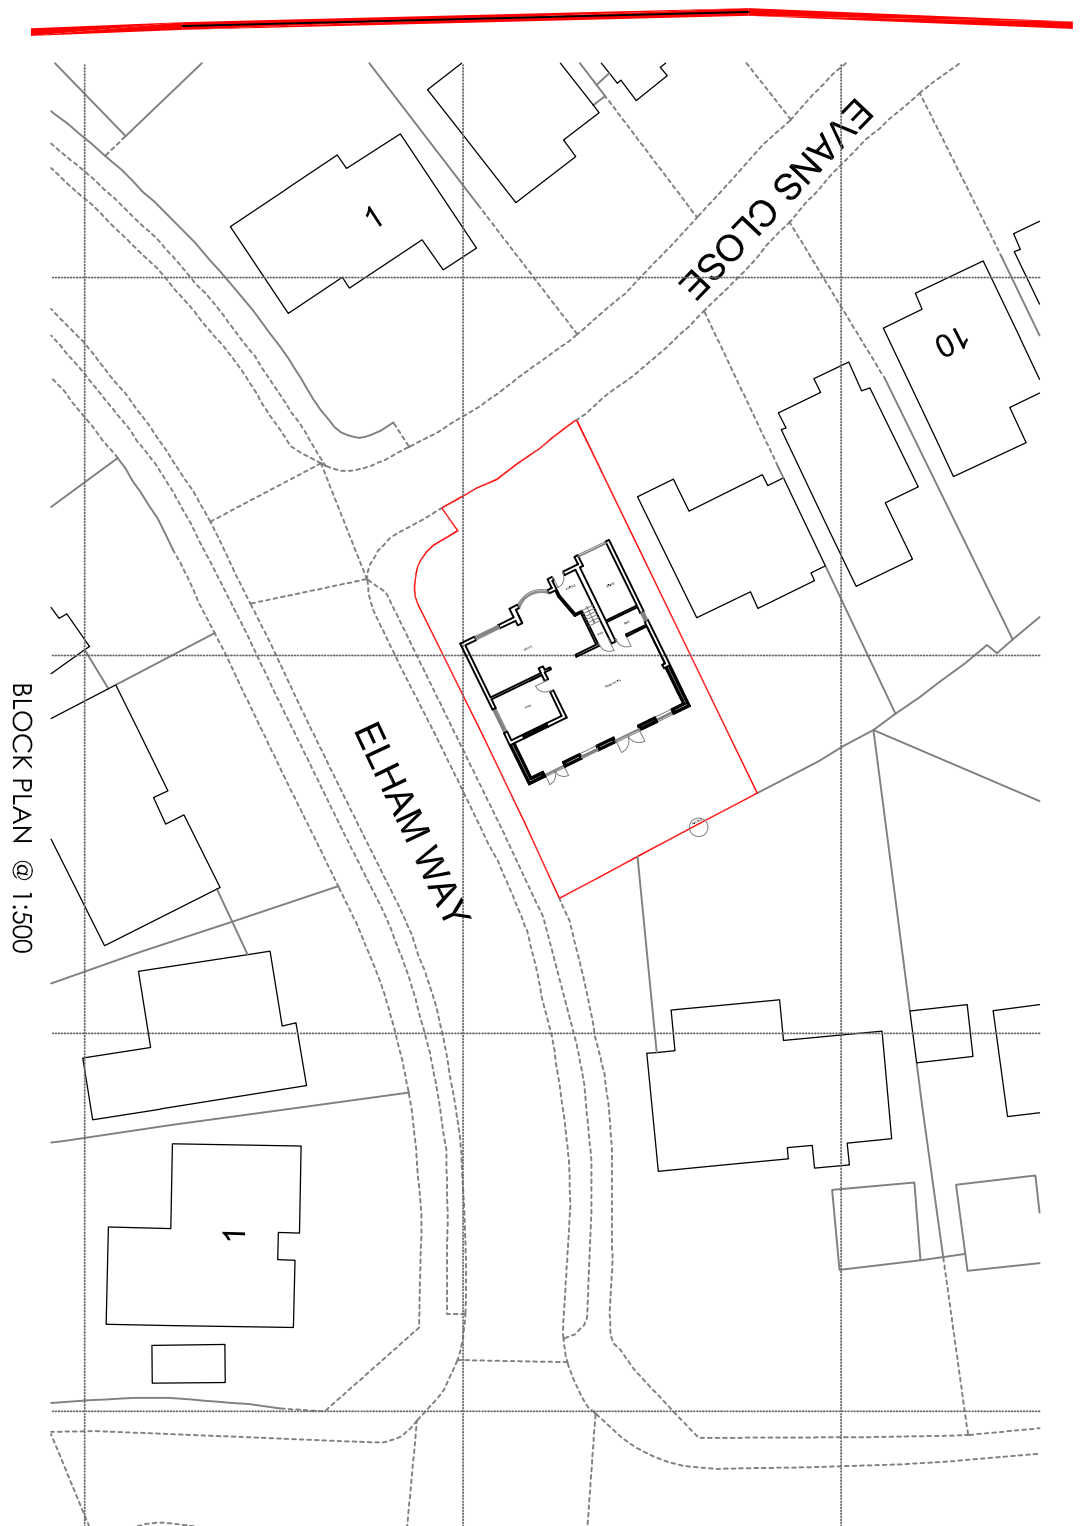


SCALE 1:100  
0 1 2 3 4 5m

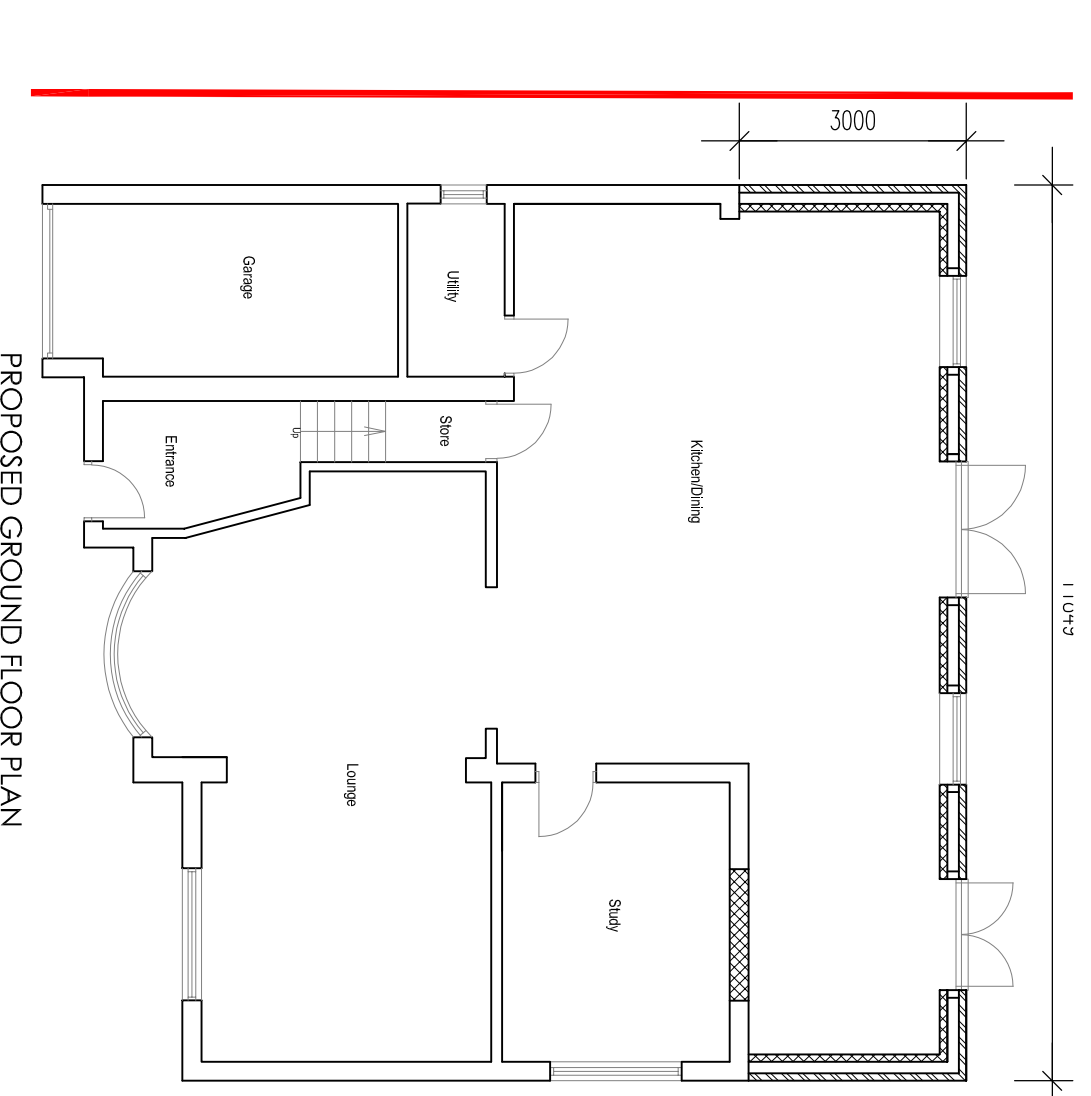

- NOTES:
1. All new electrical work is to be designed, installed, inspected and test in accordance with BS5761:2008 (I.E. Wiring Regulations 17th Edition)
  2. Electrical layout to clients specification
  3. Lighting layout to clients details and 3 out of 4 to take low energy light bulbs

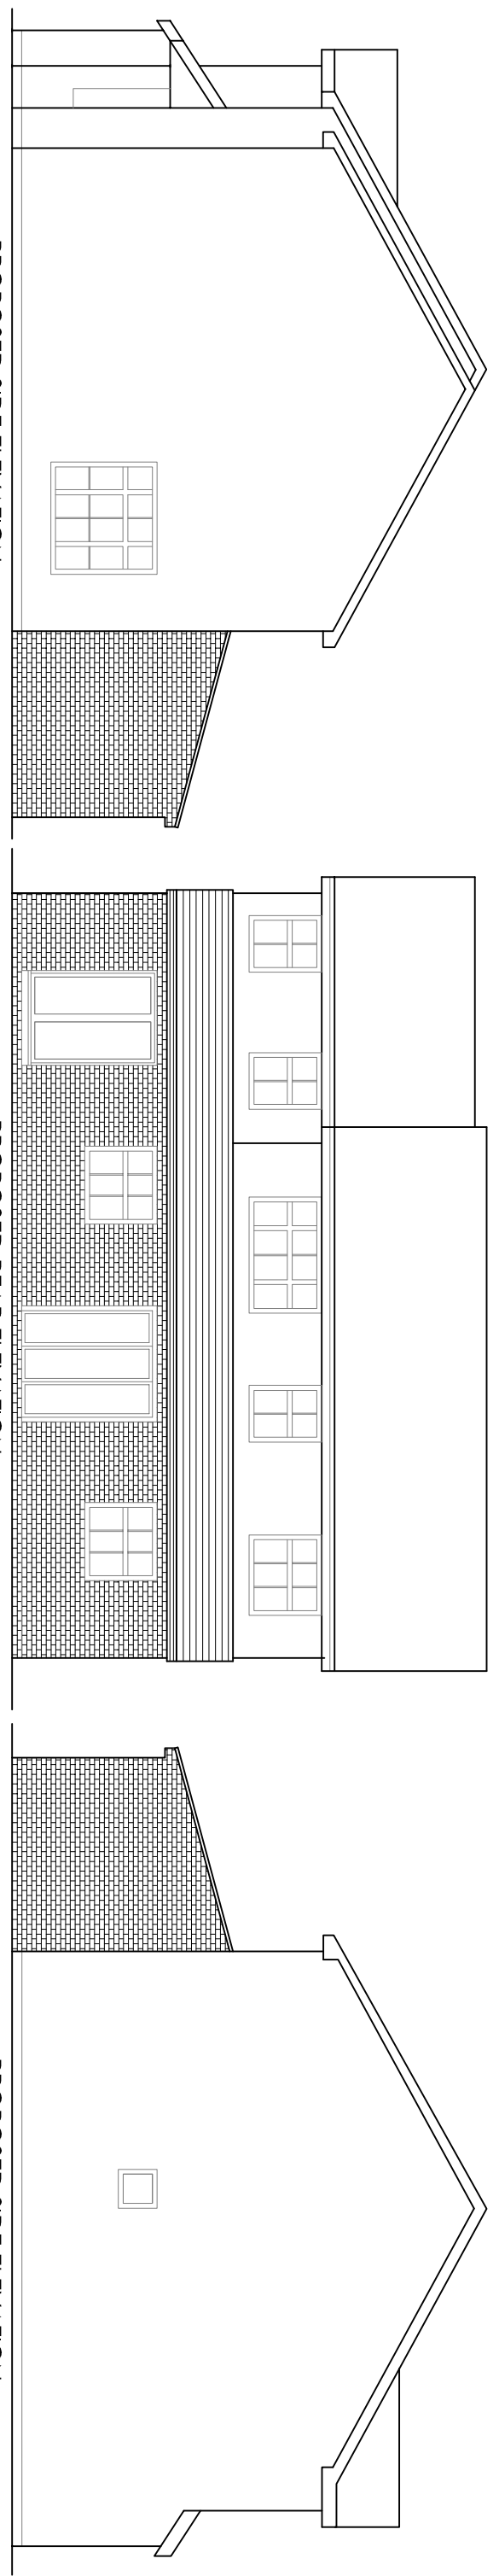

NOTE:  
THIS DRAWING IS COPYRIGHT AND MUST NOT BE REPRODUCED WHOLLY OR IN PART WITHOUT PRIOR PERMISSION.

NOTE:  
NB: THIS IS A DESIGN INTENTION DRAWING ONLY. ALL DIMENSIONS TO BE CHECKED ON SITE.

STANDARDS:  
STANDARDS OF WORK & MATERIALS ALL TO COMPLY WITH BRITISH STANDARDS AND CODES OF PRACTICE, AND THE CURRENT BUILDING REGULATIONS

# PLANNING ISSUE

REV	AMENDMENTS	DATE

PROJECT:  
**4 Evans Close  
Aylesbury  
HP21 9YA**

DRAWN: MA / YM  
SCALE: 1: 100 @ A3  
DATE: Oct 23

TITLE:  
**PROPOSED FLOOR PLANS  
AND  
ELEVATIONS**

JOB No. DRAWING No. REV:  
  02 -

Designcom  
Architectural Services

Unit 78, Norfolk House, Saxon Gate, West  
Millon Keynes, MK9 2DL  
Tel: 01908242135, Mob 07817364773,  
Fax 01908242135, Email: info@designcom.co.uk