






EXISTING FRONT ELEVATION

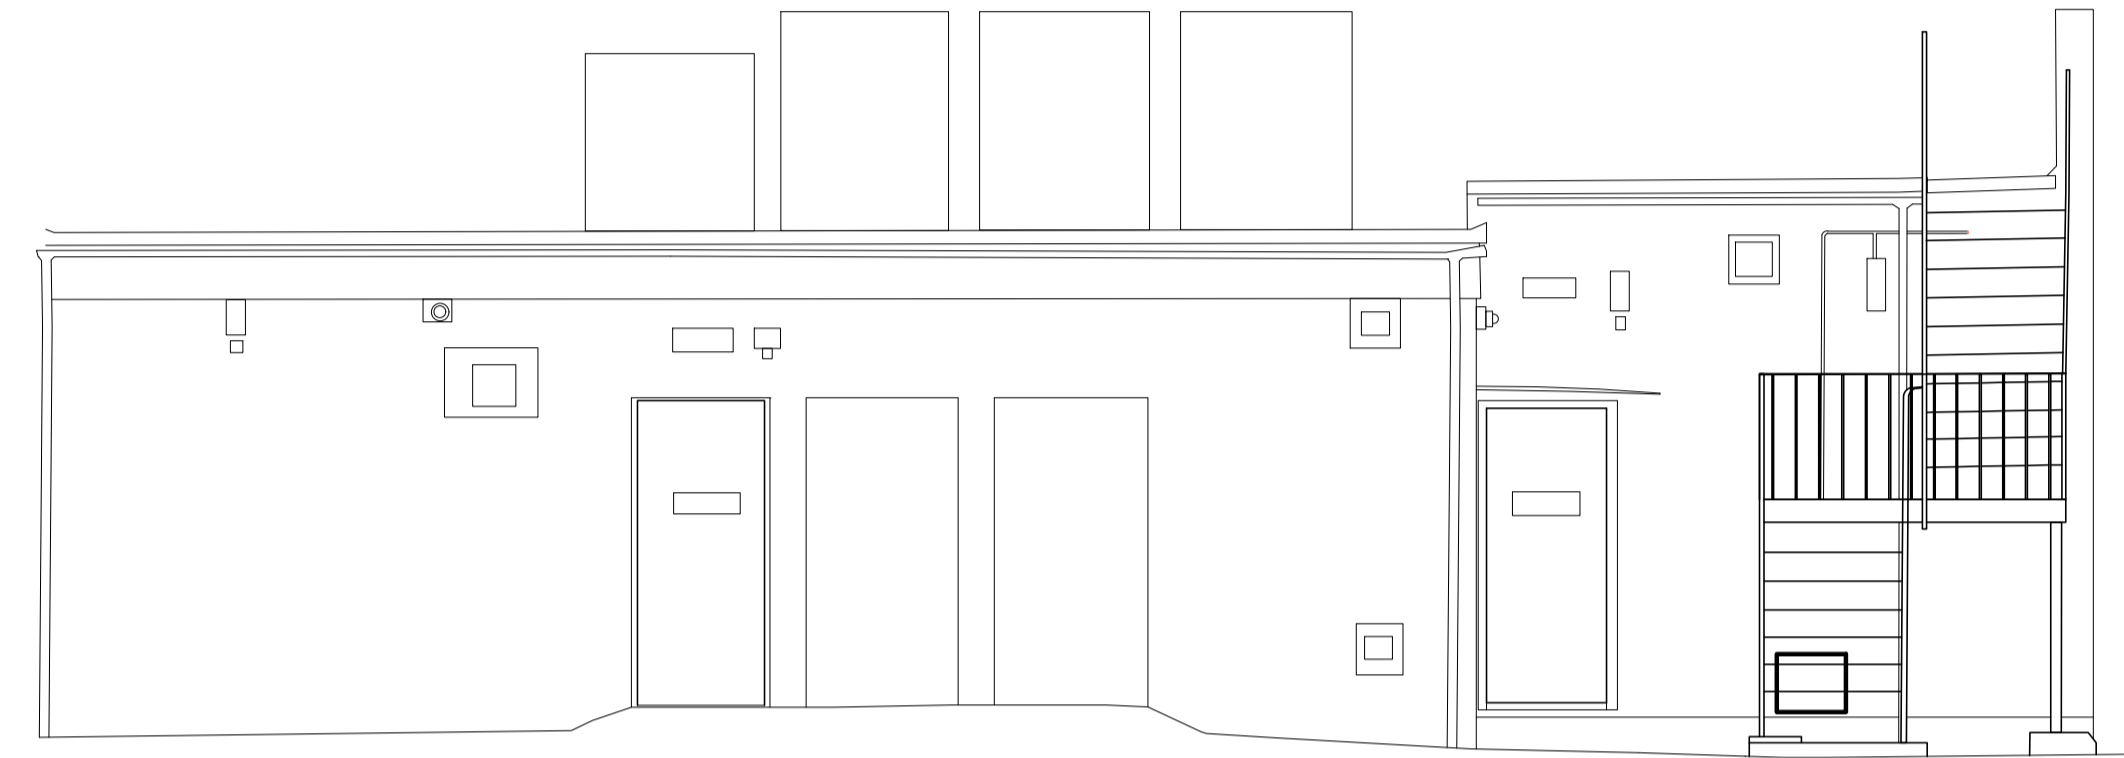


EXISTING REAR ELEVATION

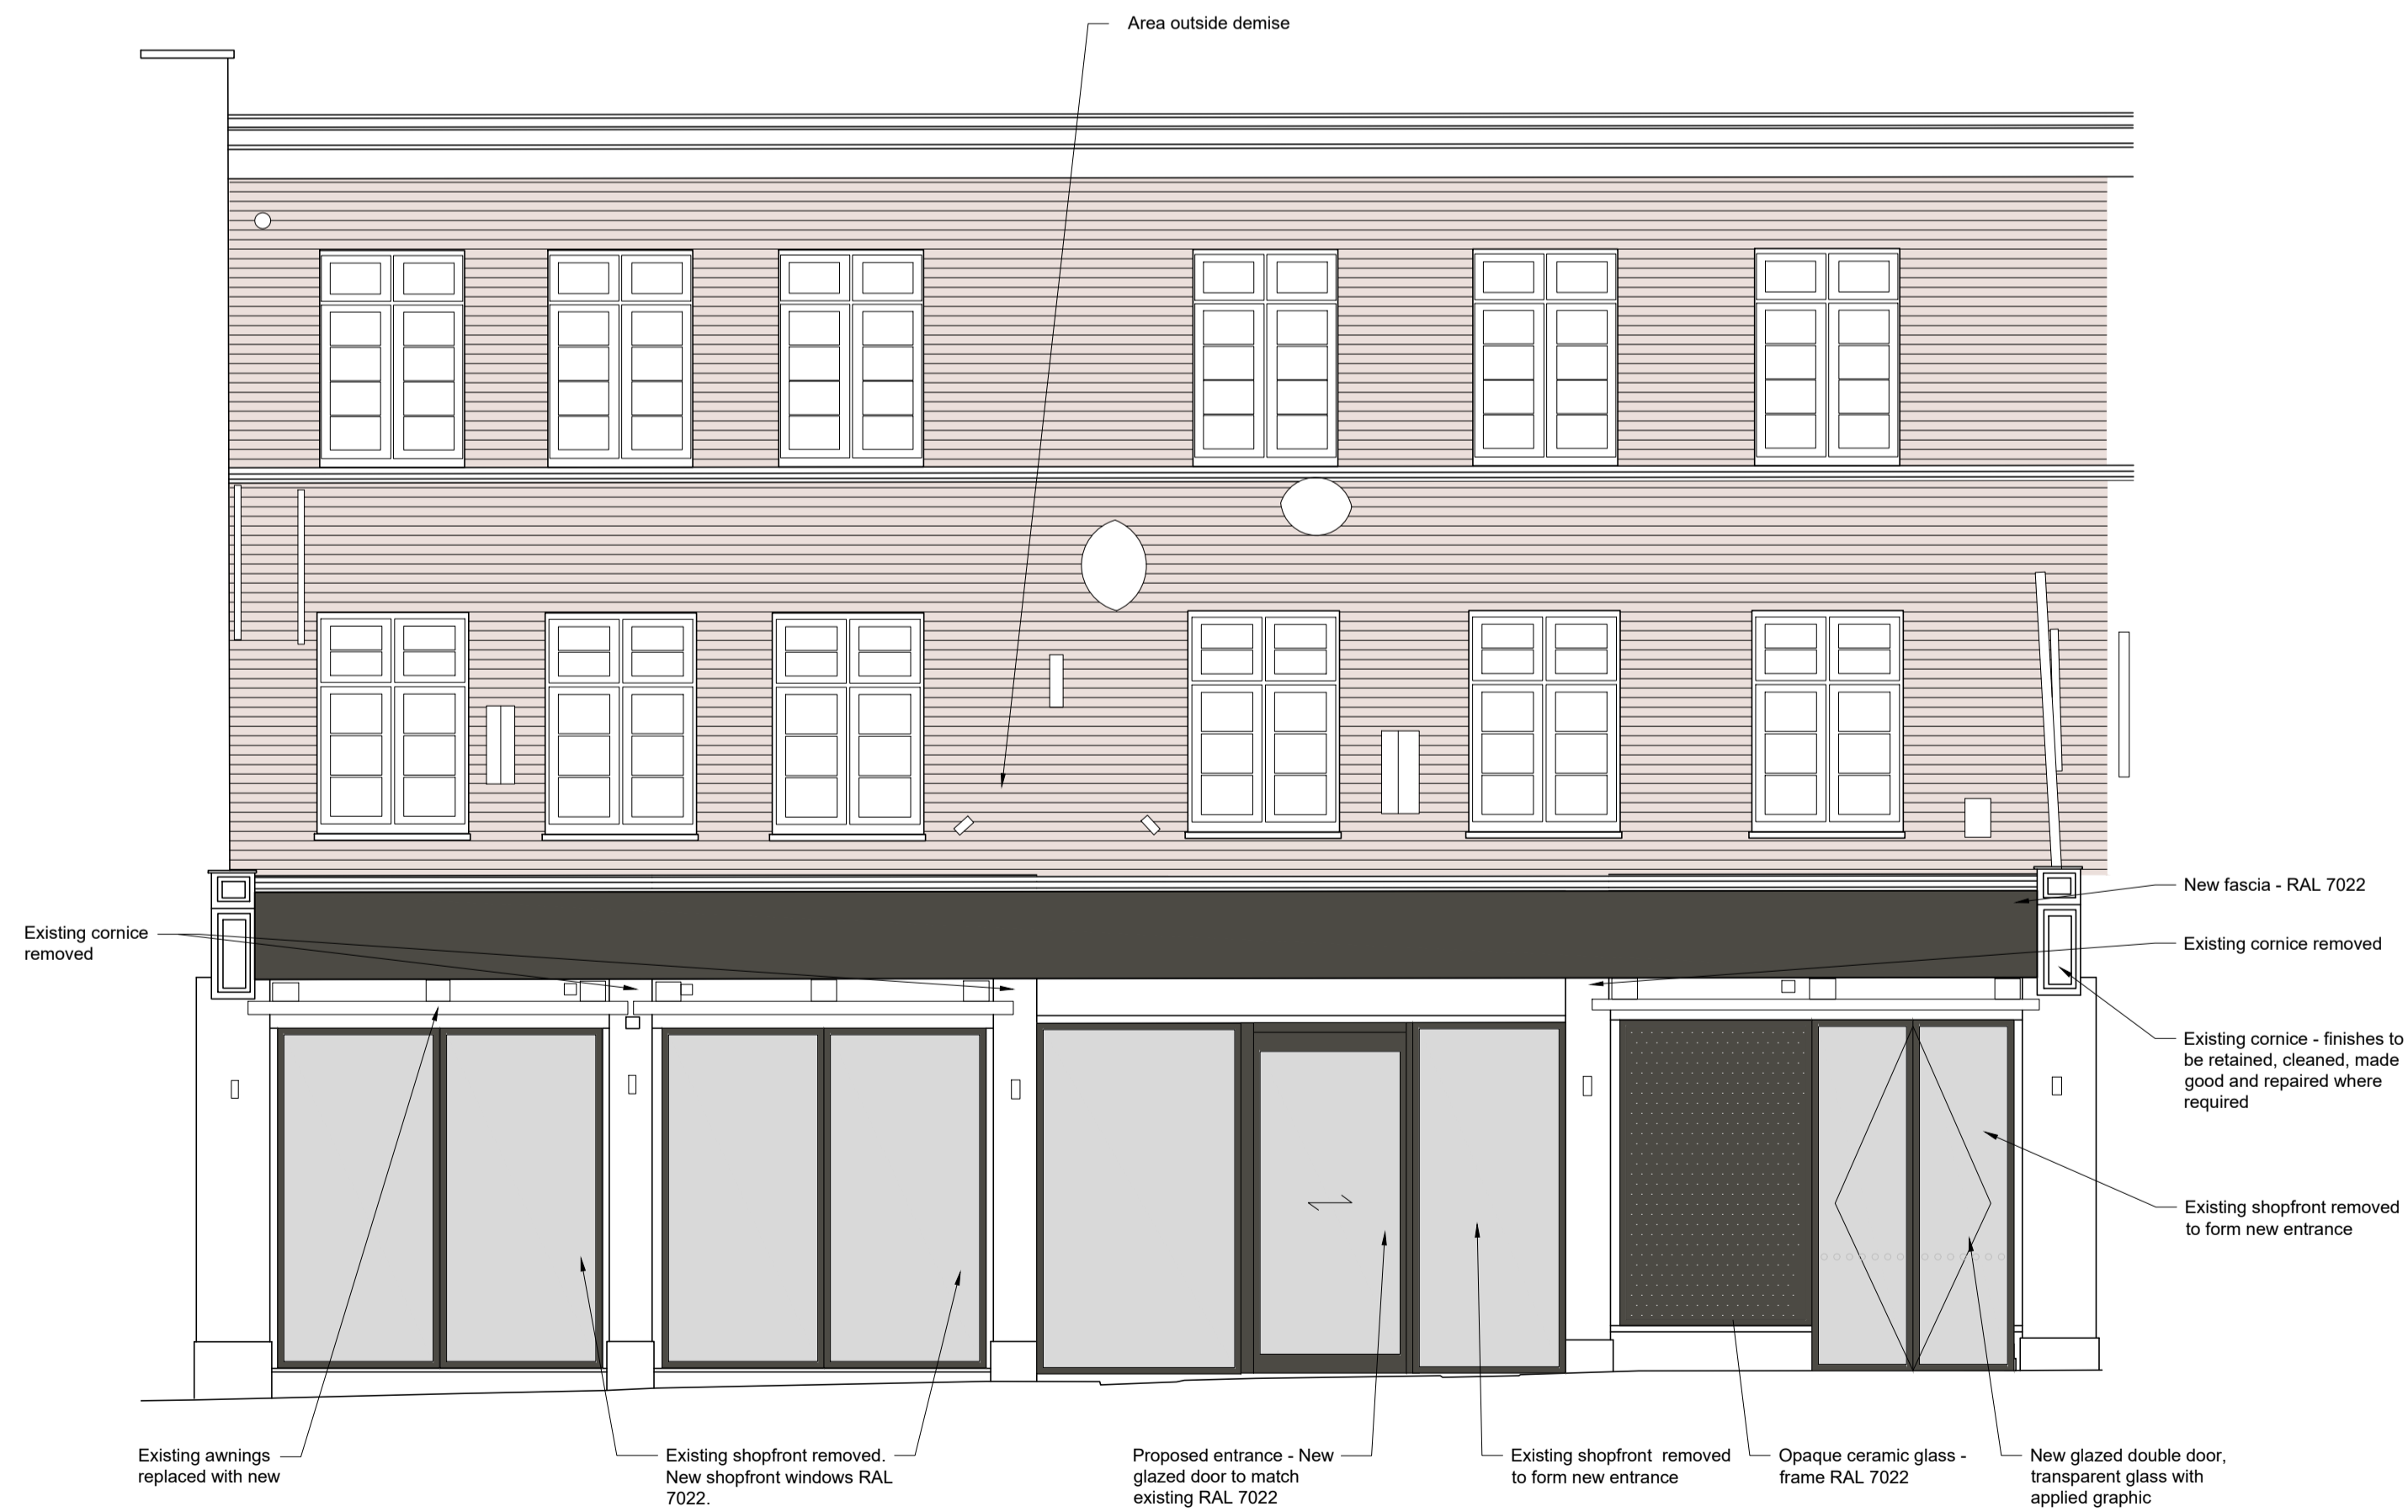

New shopfront
PROPOSED FRONT ELEVATION

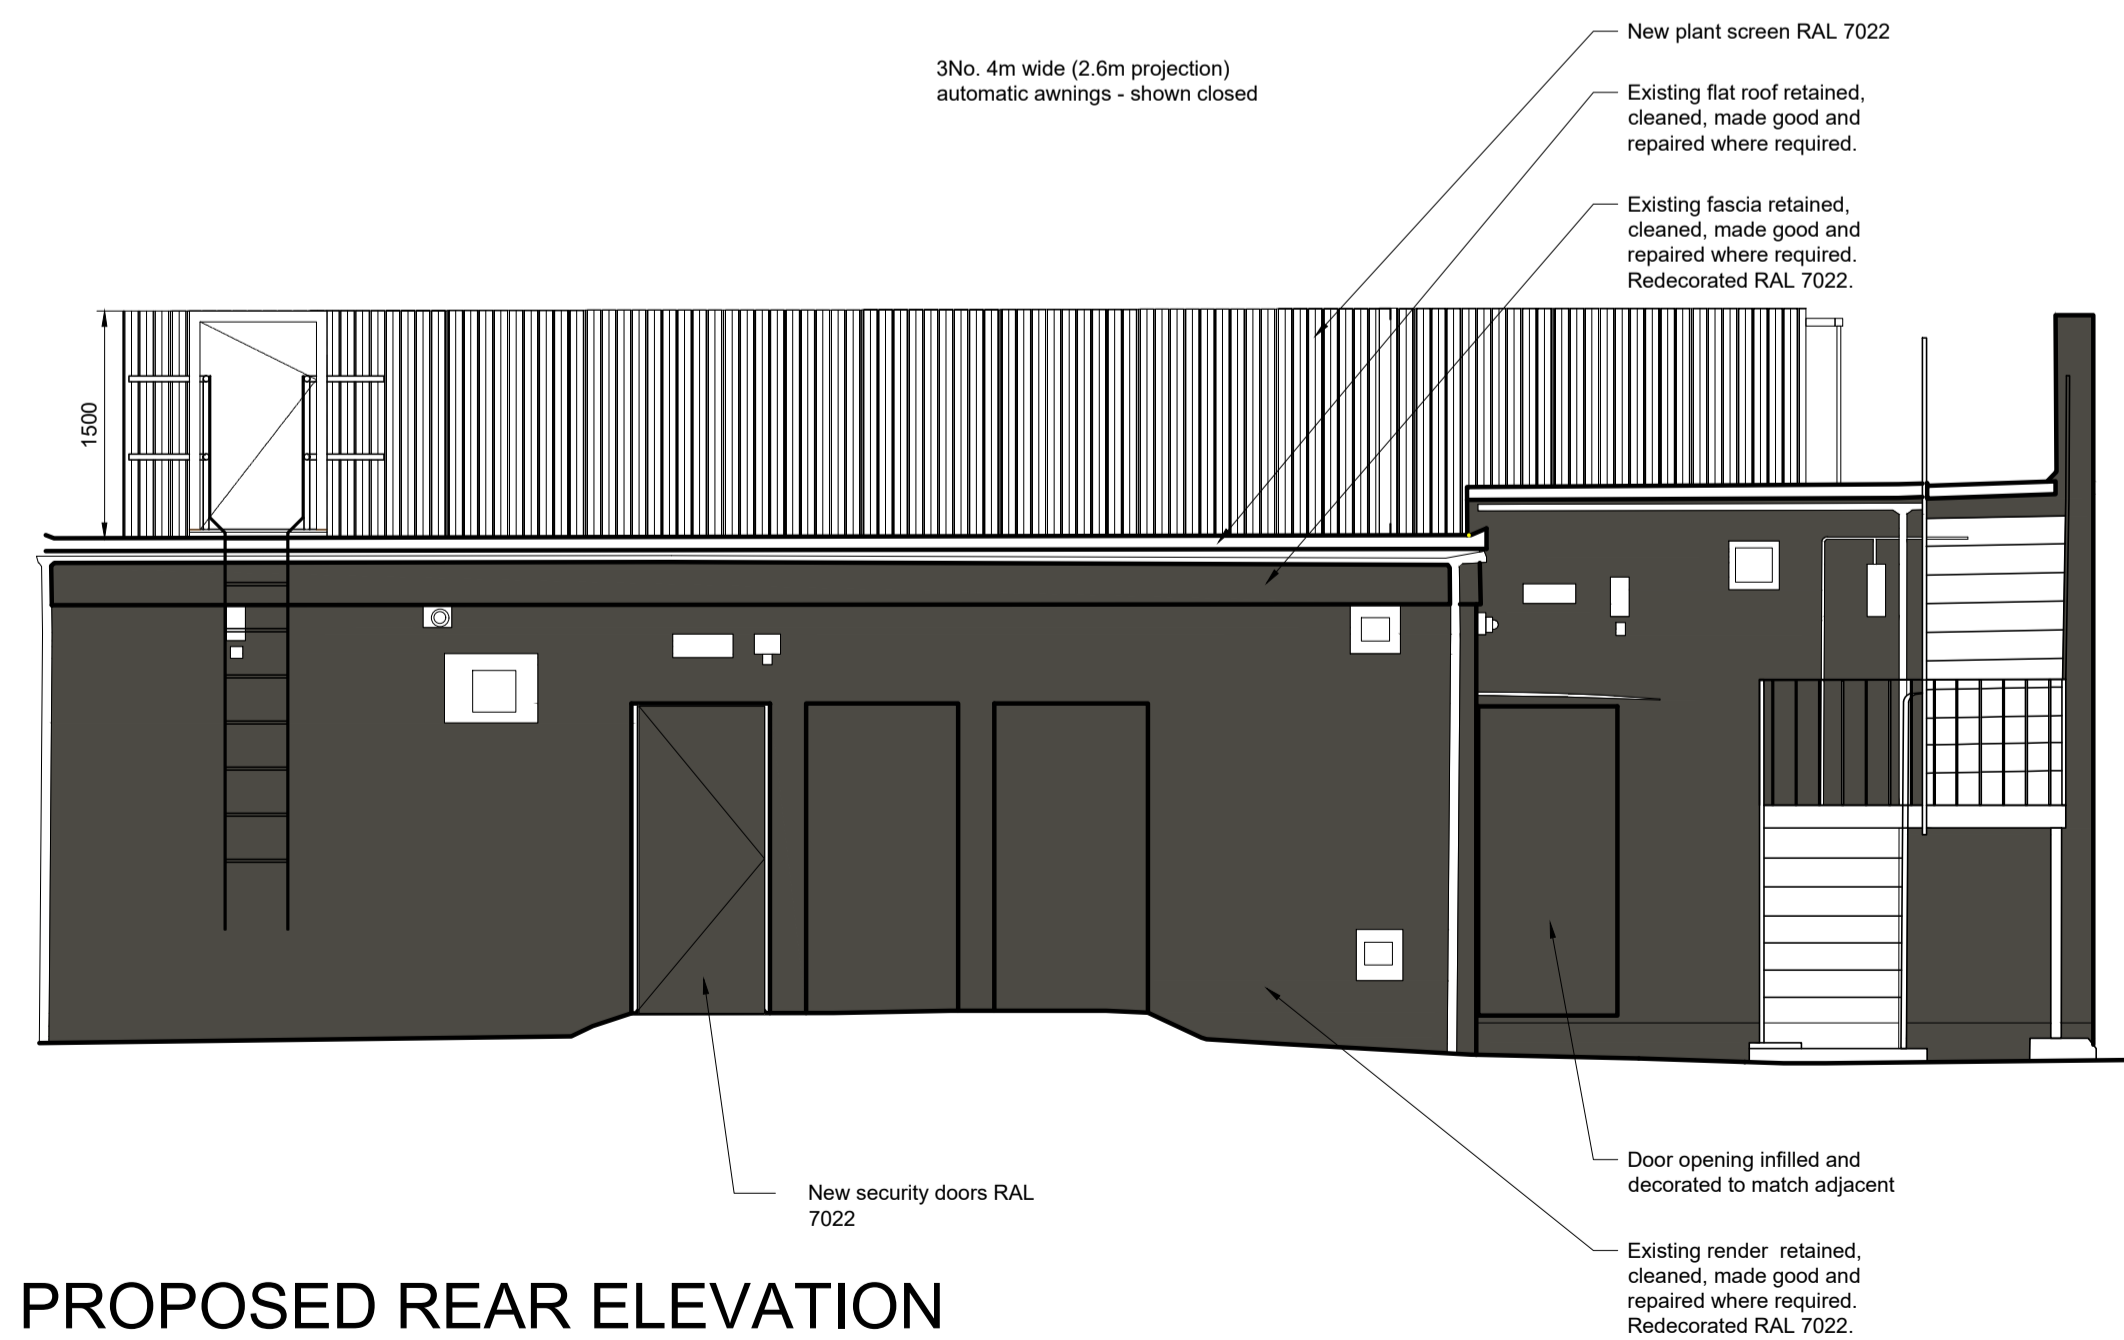

PROPOSED REAR ELEVATION

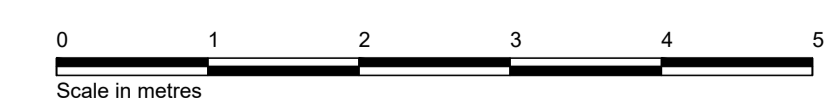

REV.	DATE	PLANNING ISSUE	DRAWING REVISIONS	BY	CHECKED
B	21.11.23	Unit address amended.		JK	
A	10.11.23	PLANNING ISSUE		PS	NCC

GENERAL NOTES:
 All works are to be undertaken in accordance with the Building Regulations and the latest British Standards.
 All proprietary materials and products are to be used ready in accordance with the manufacturer's recommendations.
 All dimensions to be checked on site prior to construction.
 All risks assessed to comply with the designer's responsibility under the Construction (Design Management) Regulations 2015.

PROPOSED DEVELOPMENT AT
 97 to 101 The Broadway
 Mill Hill, NW7 3TG
 ST2321

DRAWN BY PS
 CHECKED BY INCC
 SCALE & SIZE 1:50 @ A1
 DATE Oct 2023
 DRAWING TITLE Existing & Proposed Elevations

DRAWING No. 8733-SA-2321-P005 B

Non-Model