


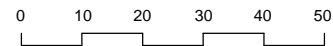

Location Plan  
1:1250



Proposed site plan  
1:500



Schedule of Areas

Total Site Area 126.11 s.q.m.	
Existing Residential 139.84 s.q.m.	Existing Non-Residential 0.00 s.q.m.
Residential area lost by change of use or demolition 0.00 s.q.m.	Non Residential area lost by change of use or demolition 0.00 s.q.m.
Proposed Residential 0.00 s.q.m.	Proposed Non-Residential 0.00 s.q.m.
Net additional area 0.00 s.q.m.	

Rev No.	Date	Description
---------	------	-------------

Notes:

Any inaccuracies or errors to be reported to the architect/surveyor immediately and prior to any work commencing. All dimensions to be verified on site. All work to comply with British Standards Code of practice. All external surfaces and materials to match existing. This drawing and all information provided within it is the copyright of UPP Consultants Ltd. and reproduction without prior consent is strictly forbidden.

Dwg No 078HI-A-01-001	Drawn UPP
--------------------------	--------------


Drawing Location Plan	Checked UPP
--------------------------	----------------

Scale As indicated @ A3	Issue Date 22.07.2023
----------------------------	--------------------------



Project Address  
78 High Road, East Finchley London N2 9PN

Client xxxx	Status For Planning
----------------	------------------------

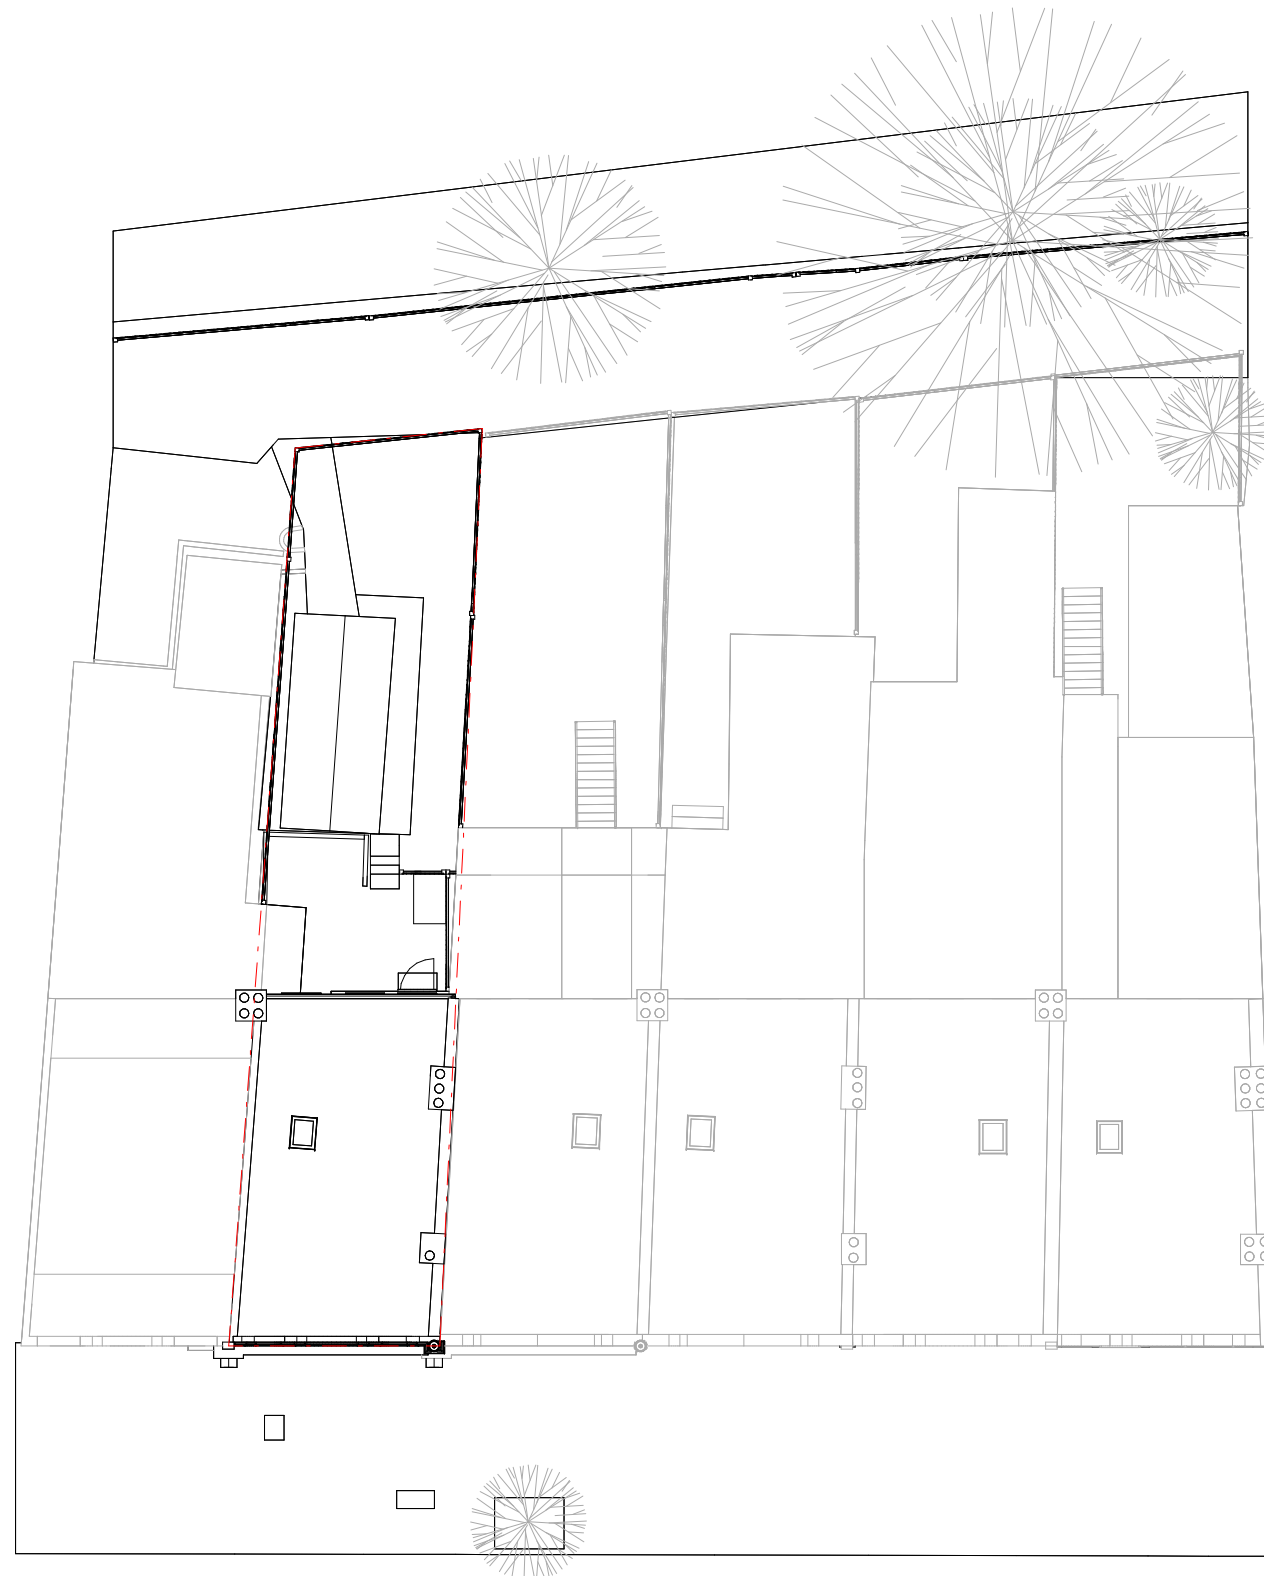

EXISTING BLOCK PLAN

Rev No.	Date	Description
---------	------	-------------


Notes:

Any inaccuracies or errors to be reported to the architect/surveyor immediately and prior to any work commencing. All dimensions to be verified on site. All work to comply with British Standards Code of practice. All external surfaces and materials to match existing. This drawing and all information provided within it is the copyright of UPP Consultants Ltd. and reproduction without prior consent is strictly forbidden.

Dwg No	Drawn
078HI-A-01-002	UPP


Drawing	Checked
Block plans	UPP

Scale	Issue Date
1 : 200 @ A3	22.07.2023

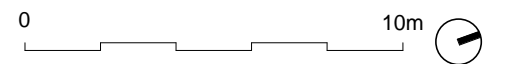

Project Address  
78 High Road, East Finchley London N2 9PN

Client	Status
xxxx	For Planning

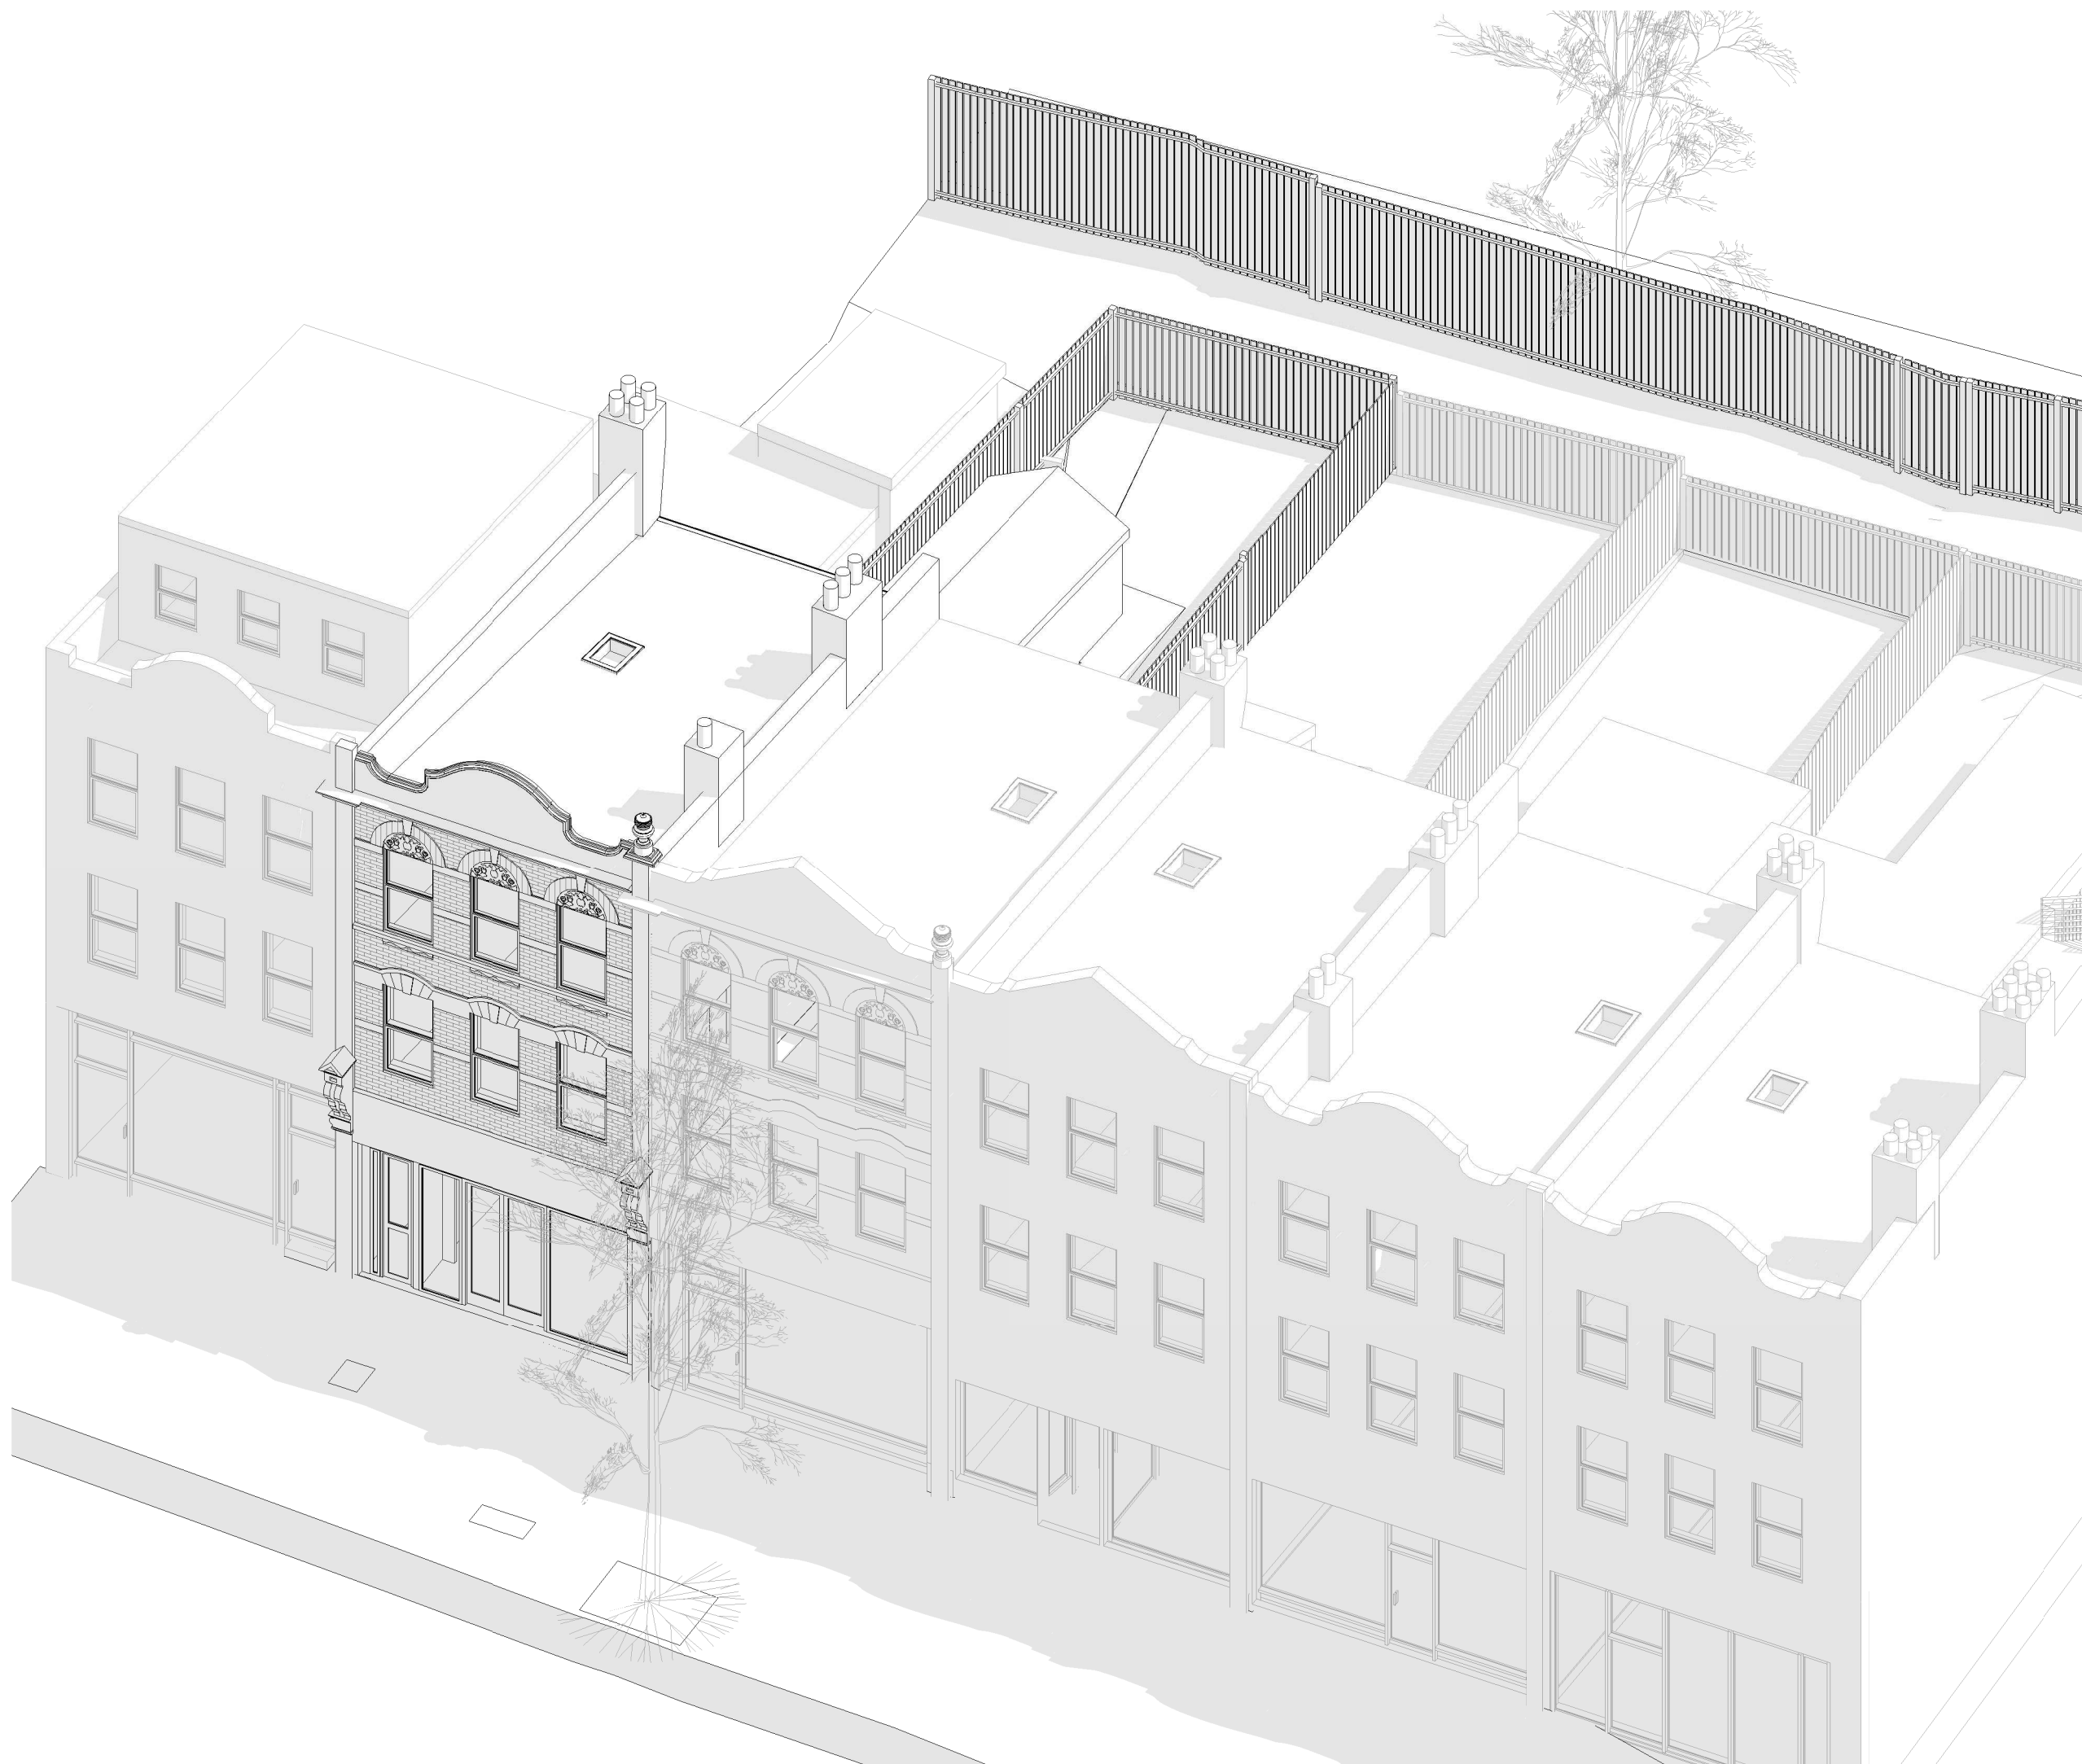

Rev No.	Date	Description
---------	------	-------------

**Notes:**  
 Any inaccuracies or errors to be reported to the architect/surveyor immediately and prior to any work commencing. All dimensions to be verified on site. All work to comply with British Standards Code of practice. All external surfaces and materials to match existing. This drawing and all information provided within it is the copyright of UPP Consultants Ltd. and reproduction without prior consent is strictly forbidden.

Dwg No	078HI-A-02-001	Drawn	UPP
--------	----------------	-------	-----

Drawing	Existing Front Visualization	Checked	UPP
---------	------------------------------	---------	-----

Scale	@ A3	Issue Date	22.07.2023
-------	------	------------	------------

**Project Address**  
 78 High Road, East Finchley London N2 9PN

Client	xxxx	Status	For Planning
--------	------	--------	--------------



Rev No.	Date	Description
---------	------	-------------

**Notes:**  
 Any inaccuracies or errors to be reported to the architect/surveyor immediately and prior to any work commencing. All dimensions to be verified on site. All work to comply with British Standards Code of practice. All external surfaces and materials to match existing. This drawing and all information provided within it is the copyright of UPP Consultants Ltd. and reproduction without prior consent is strictly forbidden.

Dwg No	078HI-A-02-002	Drawn	UPP
--------	----------------	-------	-----

Drawing	Existing Rear Visualization	Checked	UPP
---------	-----------------------------	---------	-----

Scale	@ A3	Issue Date	22.07.2023
-------	------	------------	------------

**Project Address**  
 78 High Road, East Finchley London N2 9PN

Client	xxxx	Status	For Planning
--------	------	--------	--------------



Rev No.	Date	Description
---------	------	-------------

Notes:  
 Any inaccuracies or errors to be reported to the architect/surveyor immediately and prior to any work commencing. All dimensions to be verified on site. All work to comply with British Standards Code of practice. All external surfaces and materials to match existing. This drawing and all information provided within it is the copyright of UPP Consultants Ltd. and reproduction without prior consent is strictly forbidden.

Dwg No 078HI-A-03-001	Drawn UPP
--------------------------	--------------

Drawing Existing Ground Floor Plan	Checked UPP
---------------------------------------	----------------

Scale 1 : 100 @ A3	Issue Date 22.07.2023
-----------------------	--------------------------



Project Address  
 78 High Road, East Finchley London N2 9PN

Client xxxx	Status For Planning
----------------	------------------------



Rev No.	Date	Description
---------	------	-------------


**Notes:**

Any inaccuracies or errors to be reported to the architect/surveyor immediately and prior to any work commencing. All dimensions to be verified on site. All work to comply with British Standards Code of practice. All external surfaces and materials to match existing. This drawing and all information provided within it is the copyright of UPP Consultants Ltd. and reproduction without prior consent is strictly forbidden.

Dwg No 078HI-A-03-002	Drawn UPP
--------------------------	--------------

Drawing Existing First Floor Plan	Checked UPP
--------------------------------------	----------------

Scale 1 : 100 @ A3	Issue Date 22.07.2023
-----------------------	--------------------------

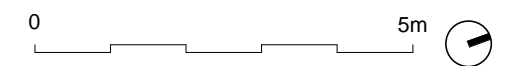

Project Address  
78 High Road, East Finchley London N2 9PN

Client xxxx	Status For Planning
----------------	------------------------

www.upp-planning.co.uk  
info@upp-planning.co.uk  
0208 202 9996  
Atrium, Stables Market, Chalk  
Farm Road, London, NW1 8AH






Rev No.	Date	Description
---------	------	-------------

**Notes:**  
 Any inaccuracies or errors to be reported to the architect/surveyor immediately and prior to any work commencing. All dimensions to be verified on site. All work to comply with British Standards Code of practice. All external surfaces and materials to match existing. This drawing and all information provided within it is the copyright of UPP Consultants Ltd. and reproduction without prior consent is strictly forbidden.

Dwg No 078HI-A-03-003	Drawn UPP
--------------------------	--------------


Drawing Existing Second Floor Plan	Checked UPP
---------------------------------------	----------------

Scale 1 : 100 @ A3	Issue Date 22.07.2023
-----------------------	--------------------------

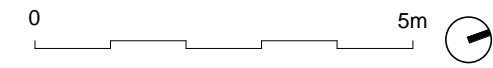

**Project Address**  
 78 High Road, East Finchley London N2 9PN

Client xxxx	Status For Planning
----------------	------------------------

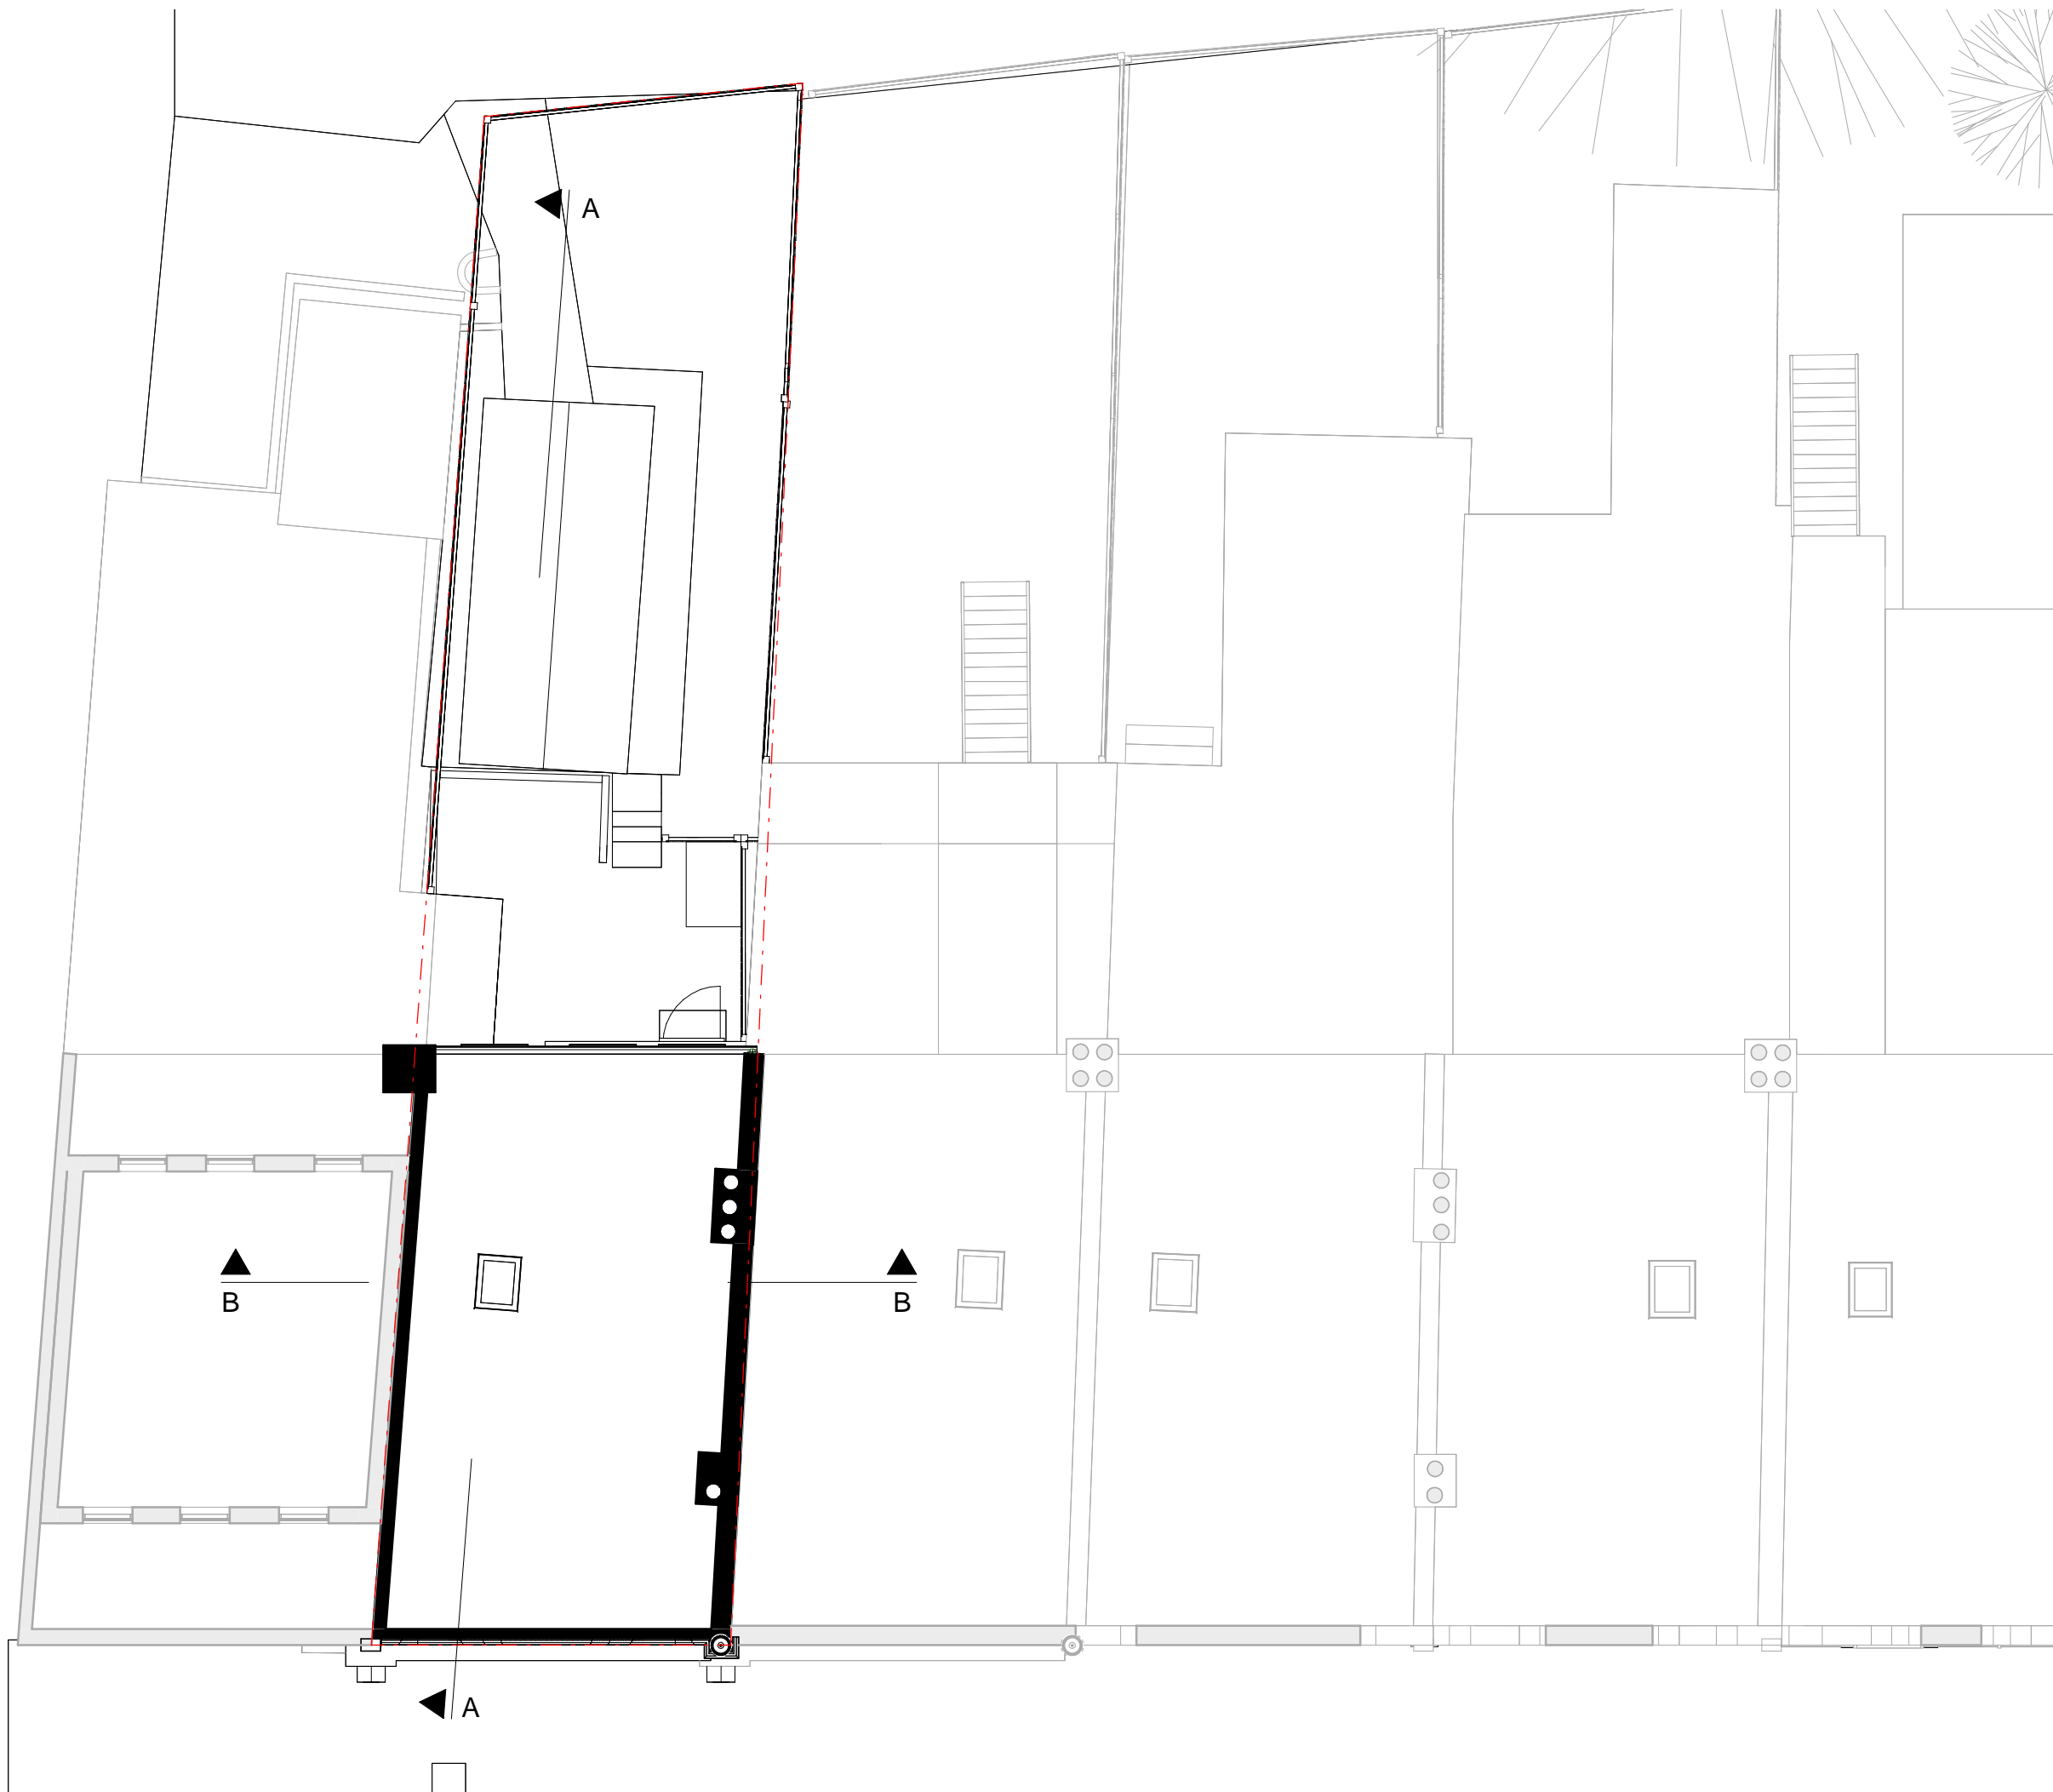

Rev No.	Date	Description
---------	------	-------------


**Notes:**

Any inaccuracies or errors to be reported to the architect/surveyor immediately and prior to any work commencing. All dimensions to be verified on site. All work to comply with British Standards Code of practice. All external surfaces and materials to match existing. This drawing and all information provided within it is the copyright of UPP Consultants Ltd. and reproduction without prior consent is strictly forbidden.

Dwg No 078HI-A-03-004	Drawn UPP
--------------------------	--------------

Drawing Existing Loft Floor Plan	Checked UPP
-------------------------------------	----------------

Scale 1 : 100 @ A3	Issue Date 22.07.2023
-----------------------	--------------------------

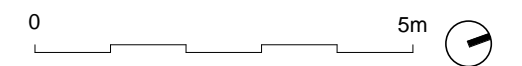


**Project Address**  
78 High Road, East Finchley London N2 9PN

Client xxxx	Status For Planning
----------------	------------------------

www.upp-planning.co.uk  
info@upp-planning.co.uk  
0208 202 9996  
Atrium, Stables Market, Chalk  
Farm Road, London, NW1 8AH





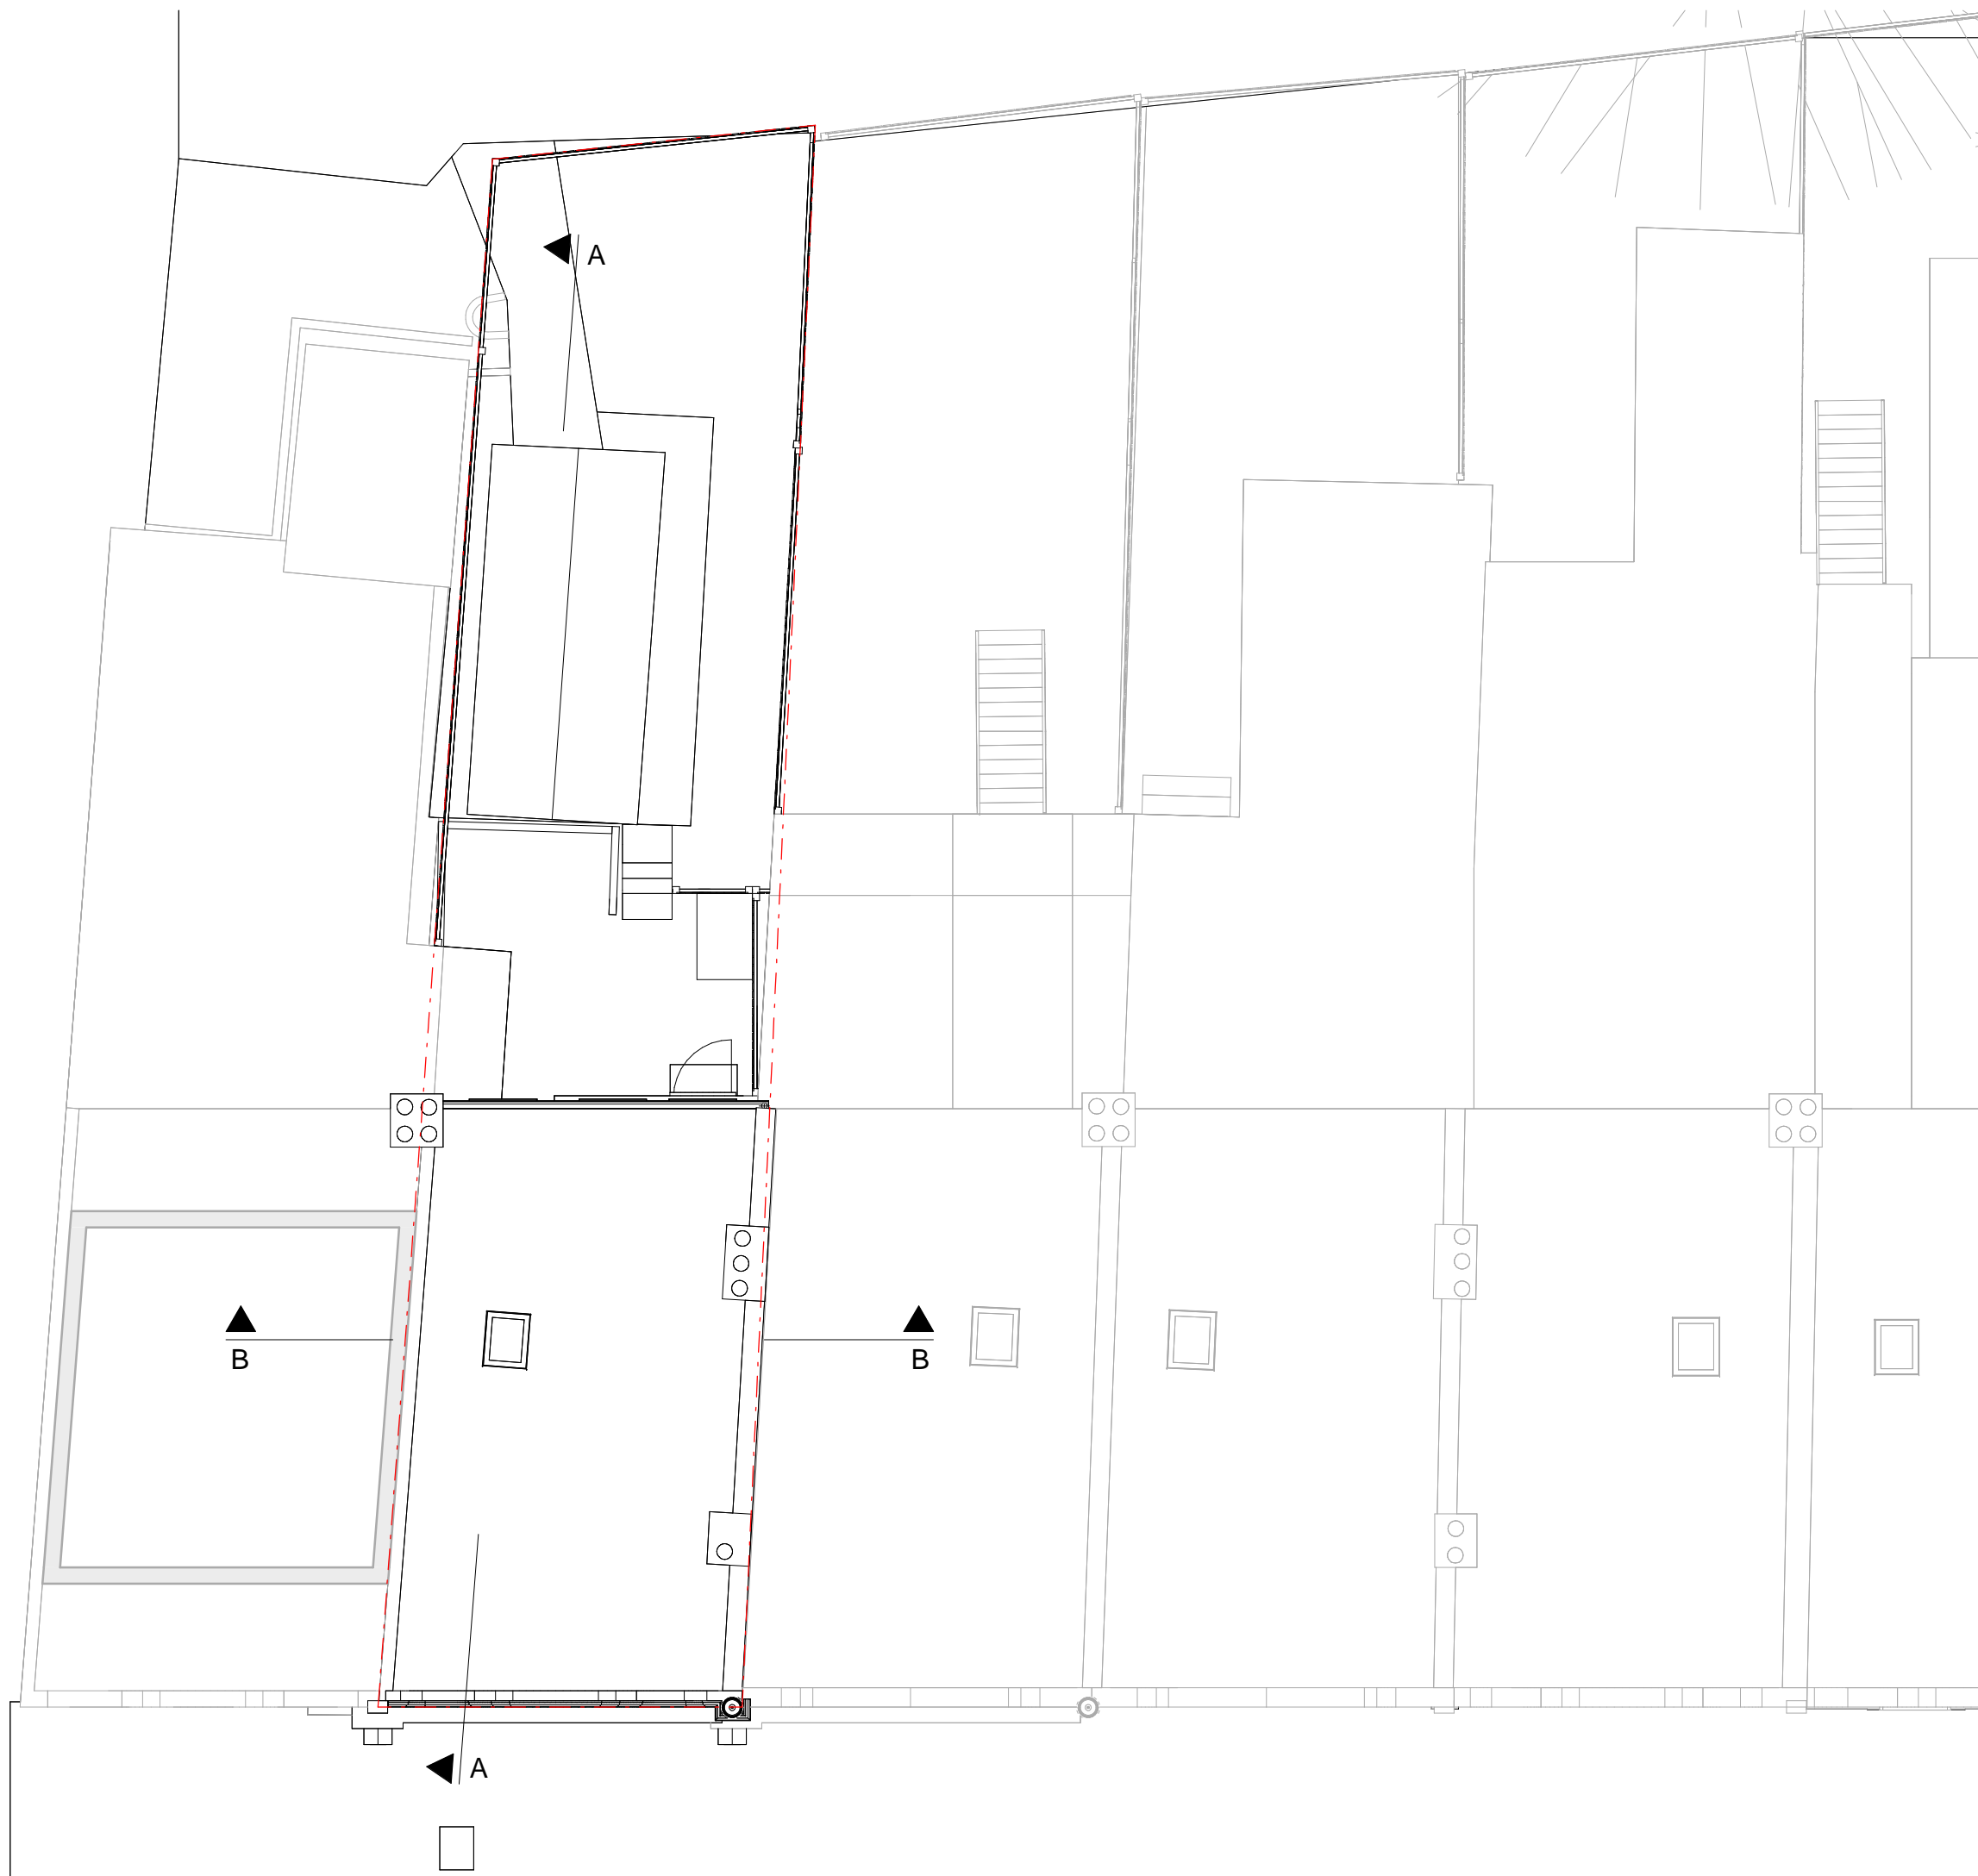


Rev No.	Date	Description
---------	------	-------------

**Notes:**  
 Any inaccuracies or errors to be reported to the architect/surveyor immediately and prior to any work commencing. All dimensions to be verified on site. All work to comply with British Standards Code of practice. All external surfaces and materials to match existing. This drawing and all information provided within it is the copyright of UPP Consultants Ltd. and reproduction without prior consent is strictly forbidden.

Dwg No 078HI-A-03-005	Drawn UPP
--------------------------	--------------


Drawing Existing Roof Plan	Checked UPP
-------------------------------	----------------

Scale 1 : 100 @ A3	Issue Date 22.07.2023
-----------------------	--------------------------

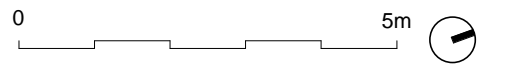

**Project Address**  
 78 High Road, East Finchley London N2 9PN

Client xxxx	Status For Planning
----------------	------------------------

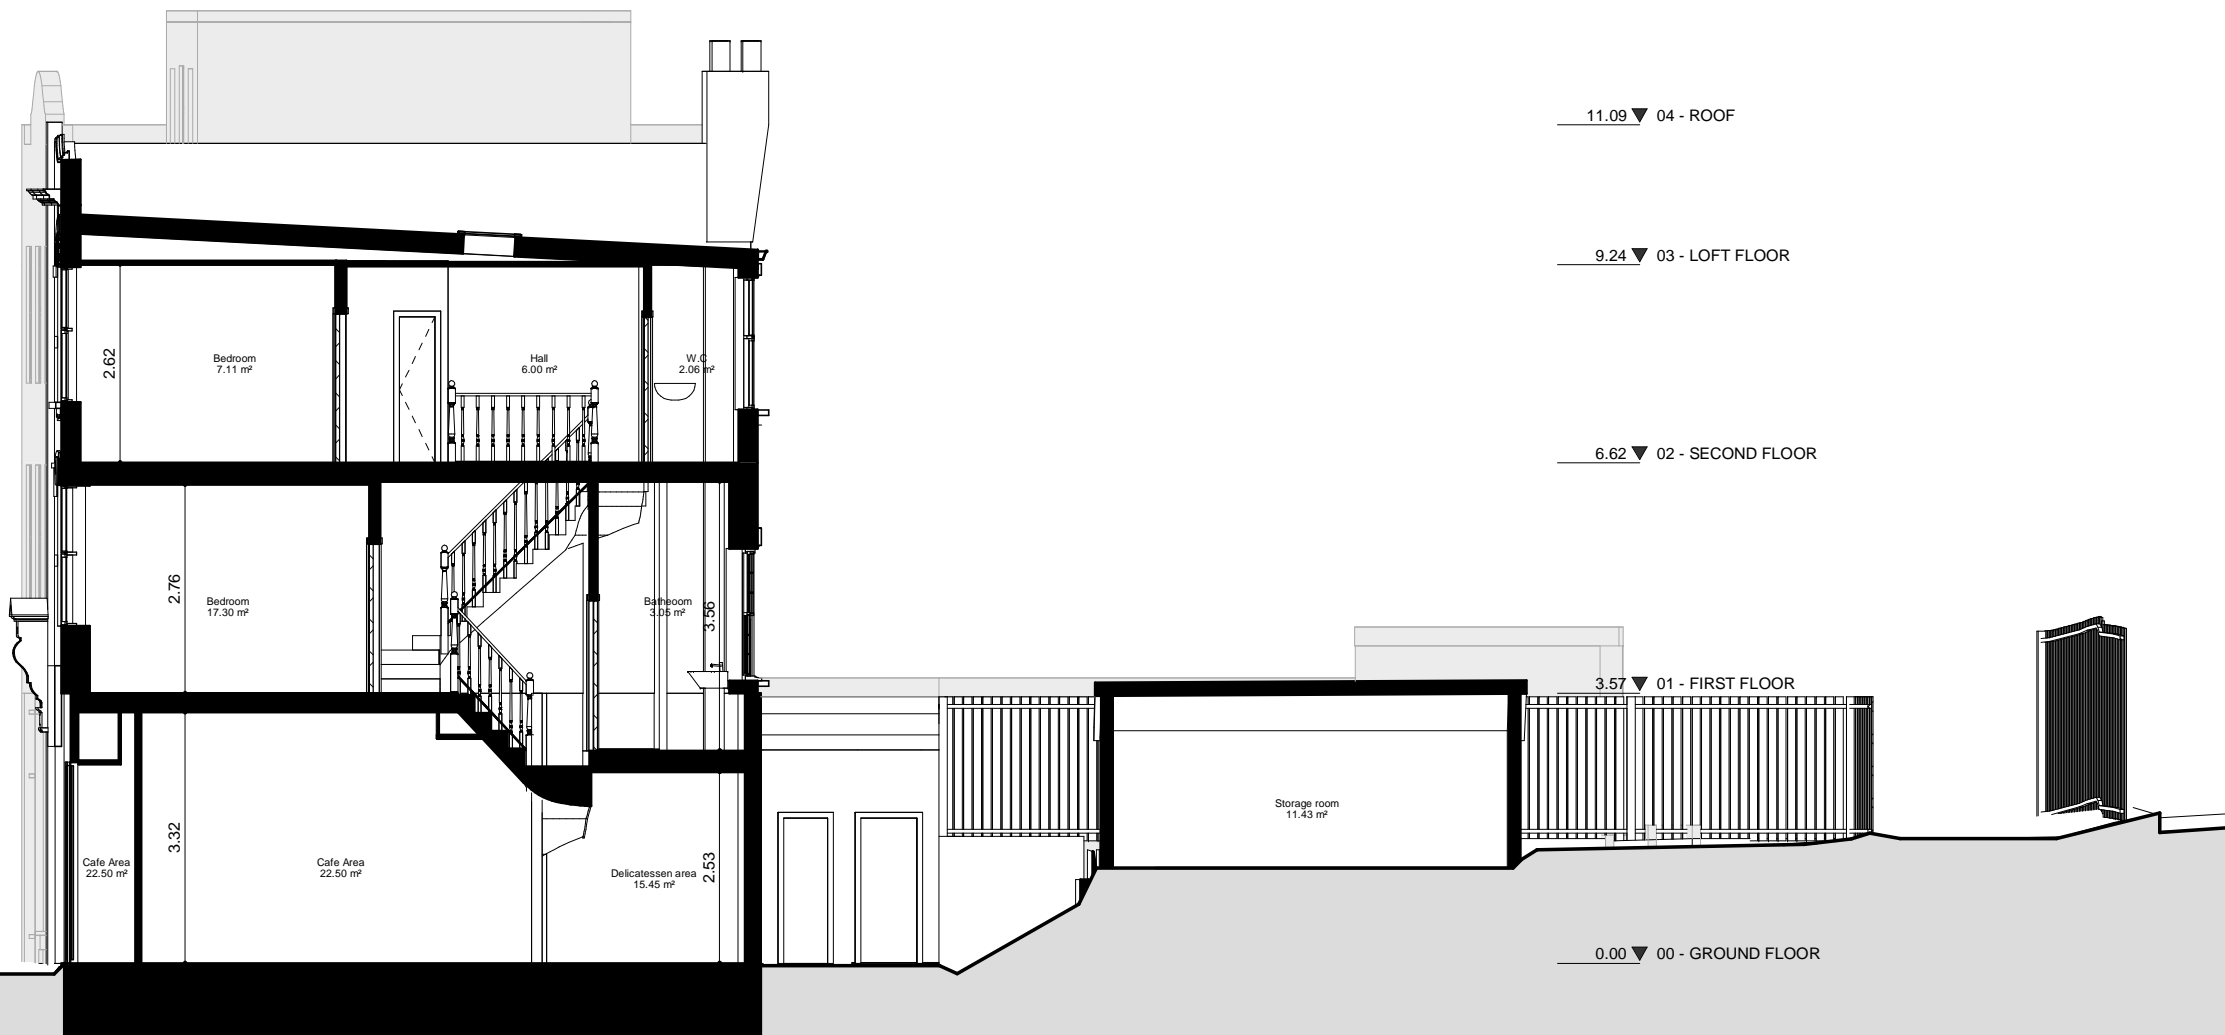

11.09 ▼ 04 - ROOF

9.24 ▼ 03 - LOFT FLOOR

6.62 ▼ 02 - SECOND FLOOR

3.57 ▼ 01 - FIRST FLOOR

0.00 ▼ 00 - GROUND FLOOR

Rev No.	Date	Description
---------	------	-------------

Notes:  
 Any inaccuracies or errors to be reported to the architect/surveyor immediately and prior to any work commencing. All dimensions to be verified on site. All work to comply with British Standards Code of practice. All external surfaces and materials to match existing. This drawing and all information provided within it is the copyright of UPP Consultants Ltd. and reproduction without prior consent is strictly forbidden.

Dwg No 078HI-A-05-001	Drawn UPP
--------------------------	--------------

Drawing Existing Section A-A'	Checked UPP
----------------------------------	----------------

Scale 1 : 100 @ A3	Issue Date 22.07.2023
-----------------------	--------------------------



Project Address  
 78 High Road, East Finchley London N2 9PN

Client xxxx	Status For Planning
----------------	------------------------



Rev No.	Date	Description
---------	------	-------------

Notes:

Any inaccuracies or errors to be reported to the architect/surveyor immediately and prior to any work commencing. All dimensions to be verified on site. All work to comply with British Standards Code of practice. All external surfaces and materials to match existing. This drawing and all information provided within it is the copyright of UPP Consultants Ltd. and reproduction without prior consent is strictly forbidden.

Dwg No	Drawn
078HI-A-05-002	UPP

Drawing	Checked
Existing Section B-B'	UPP

Scale	Issue Date
1 : 100 @ A3	22.07.2023



Project Address  
78 High Road, East Finchley London N2 9PN

Client	Status
xxxx	For Planning

www.upp-planning.co.uk  
info@upp-planning.co.uk  
0208 202 9996  
Atrium, Stables Market, Chalk  
Farm Road, London, NW1 8AH





Rev No.	Date	Description
---------	------	-------------

**Notes:**

Any inaccuracies or errors to be reported to the architect/surveyor immediately and prior to any work commencing. All dimensions to be verified on site. All work to comply with British Standards Code of practice. All external surfaces and materials to match existing. This drawing and all information provided within it is the copyright of UPP Consultants Ltd. and reproduction without prior consent is strictly forbidden.

Dwg No	Drawn
078HI-A-06-001	UPP


Drawing	Checked
Existing West Elevation	UPP

Scale	Issue Date
1 : 100 @ A3	22.07.2023

0 5m

Project Address  
78 High Road, East Finchley London N2 9PN

Client	Status
xxxx	For Planning

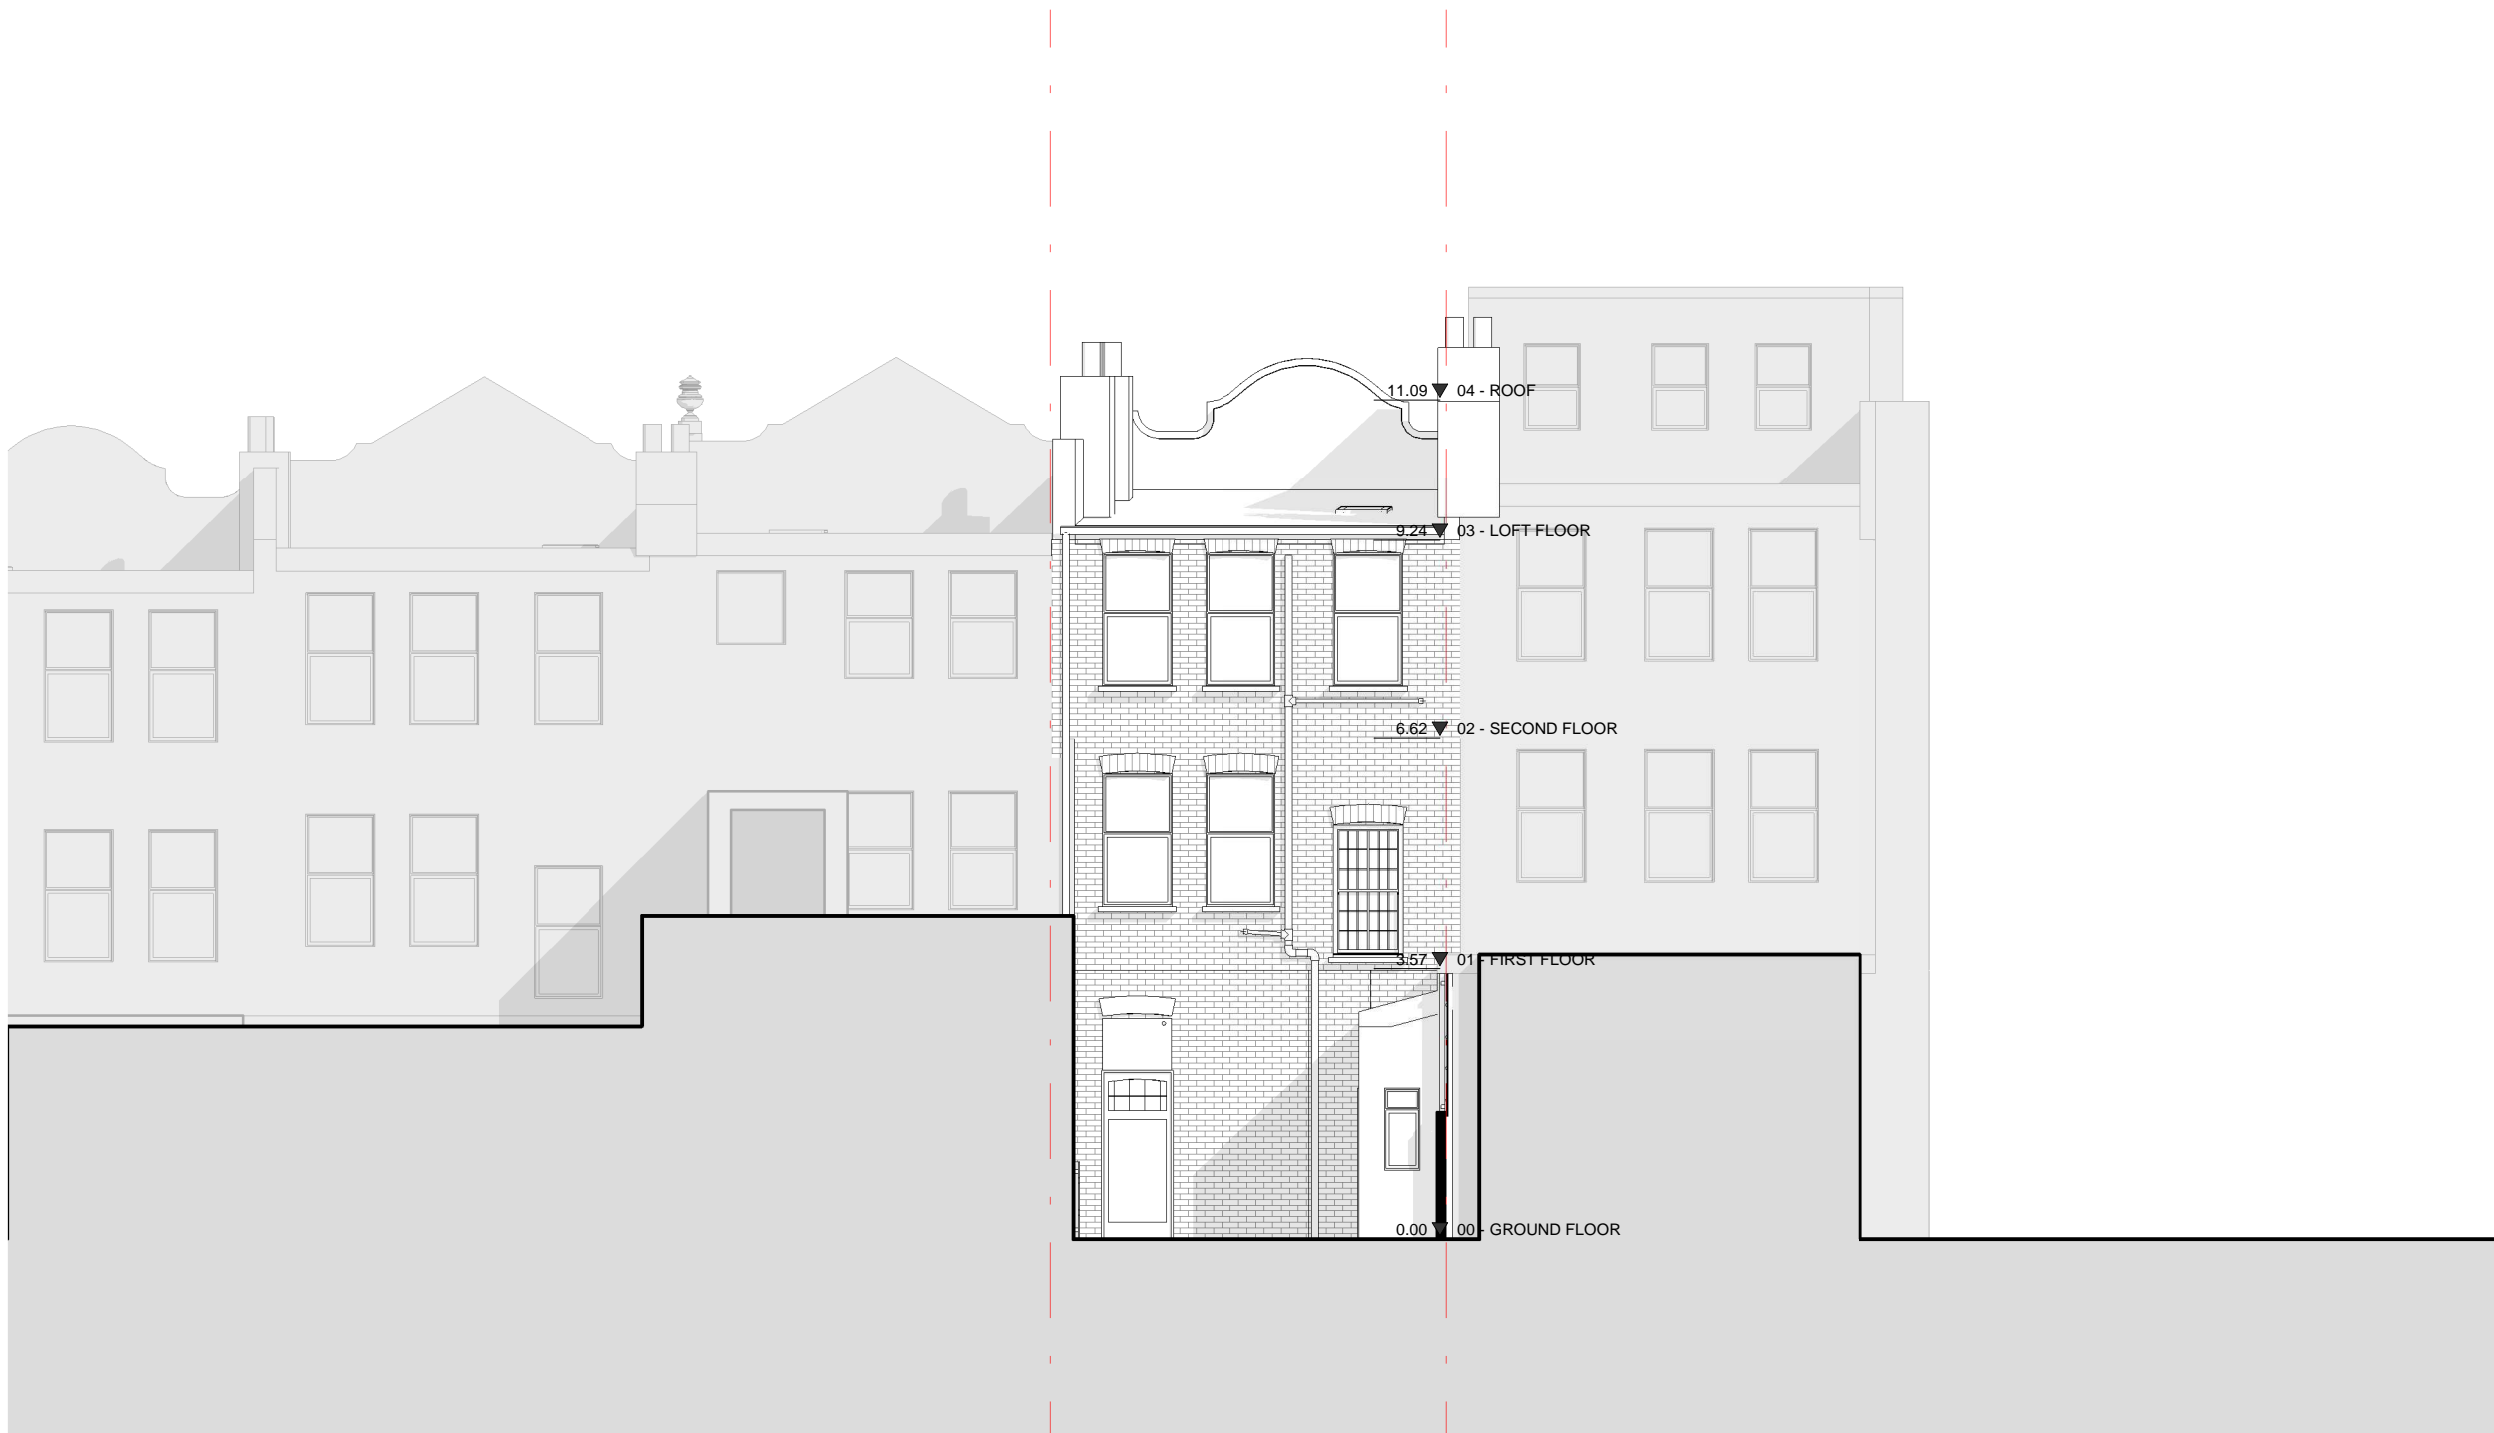


Rev No.	Date	Description
---------	------	-------------

Notes:  
 Any inaccuracies or errors to be reported to the architect/surveyor immediately and prior to any work commencing. All dimensions to be verified on site. All work to comply with British Standards Code of practice. All external surfaces and materials to match existing. This drawing and all information provided within it is the copyright of UPP Consultants Ltd. and reproduction without prior consent is strictly forbidden.

Dwg No 078HI-A-06-002	Drawn UPP
--------------------------	--------------


Drawing Existing East Elevation	Checked UPP
------------------------------------	----------------

Scale 1 : 100 @ A3	Issue Date 22.07.2023
-----------------------	--------------------------

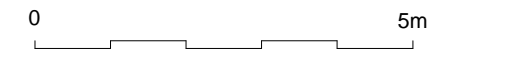

Project Address  
 78 High Road, East Finchley London N2 9PN

Client xxxx	Status For Planning
----------------	------------------------

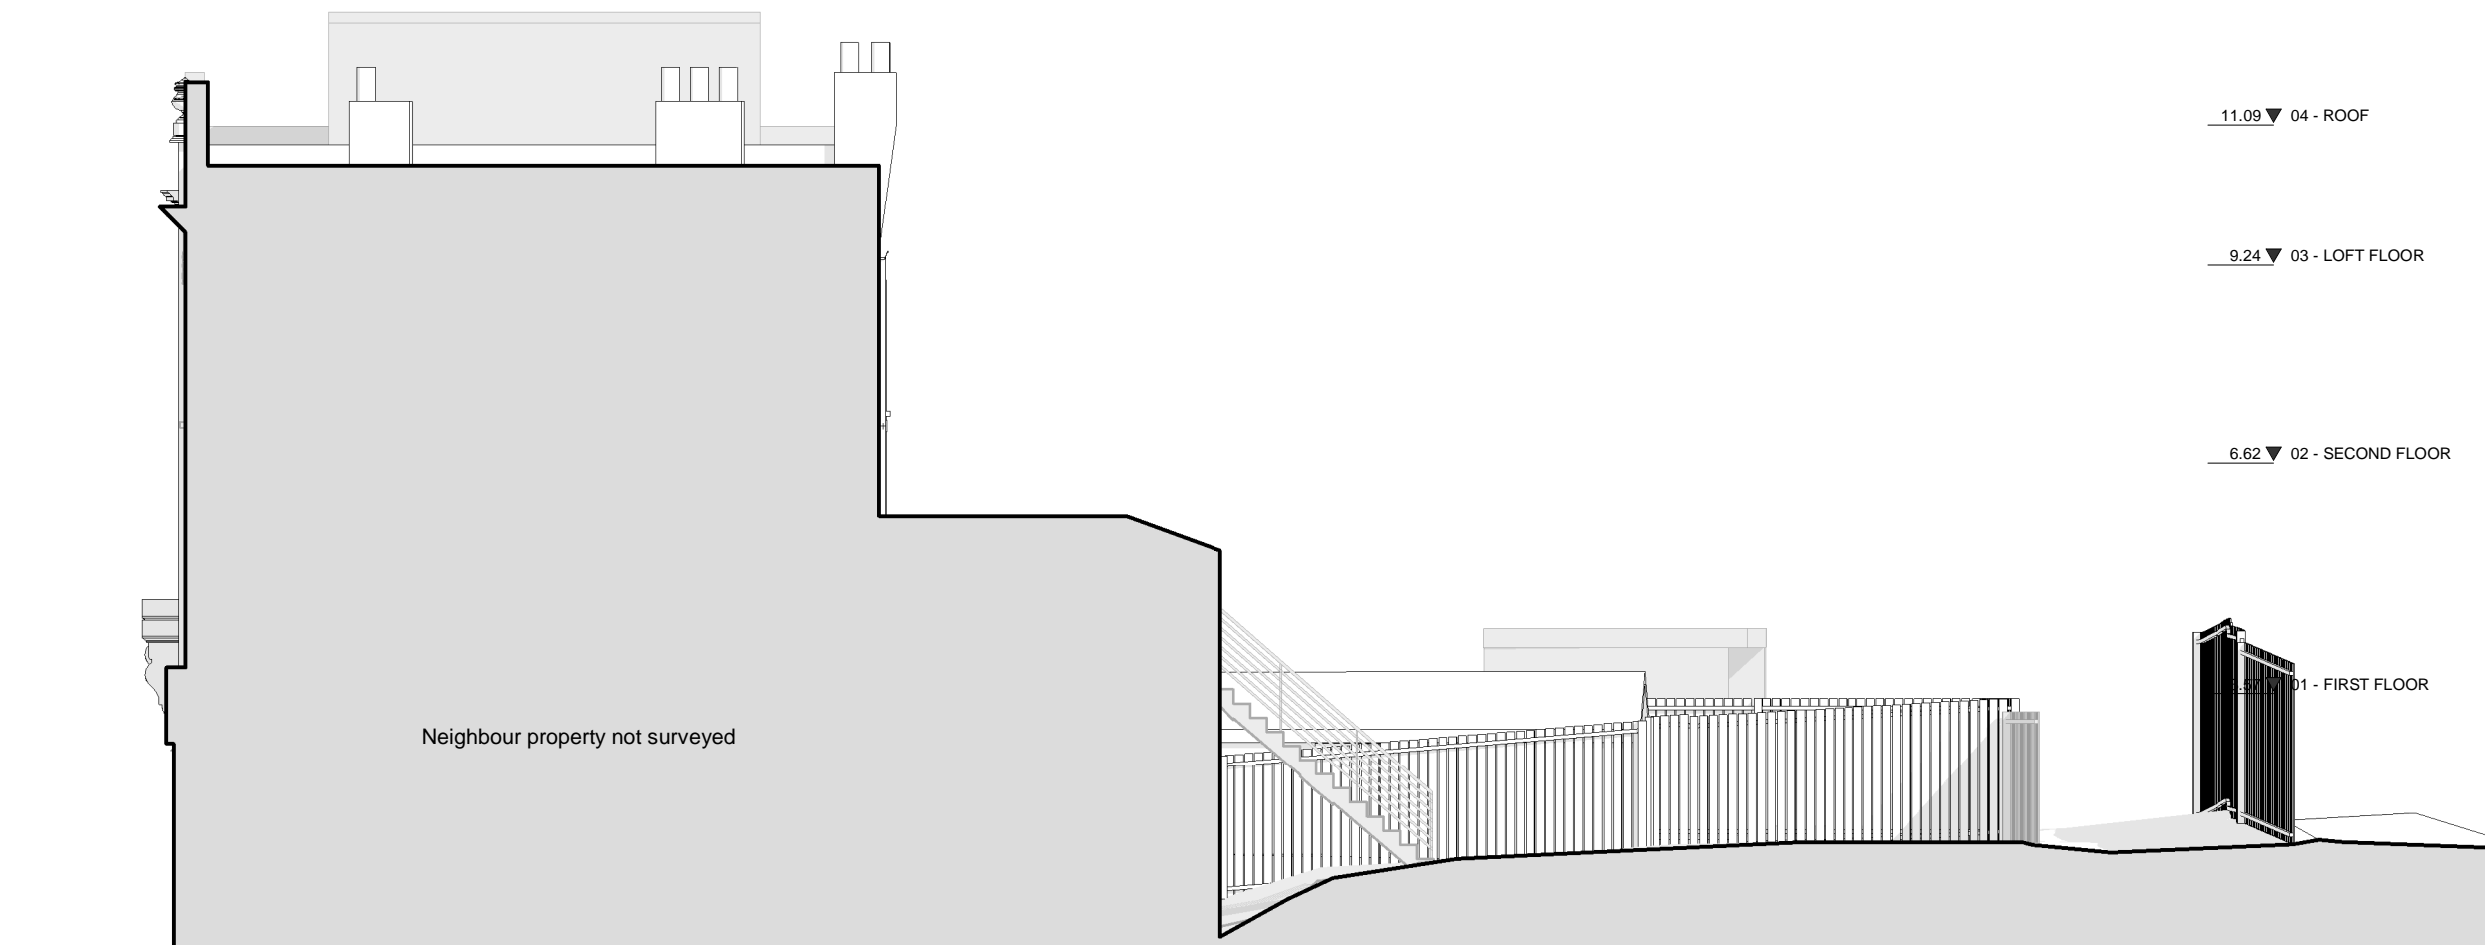

11.09 ▼ 04 - ROOF

9.24 ▼ 03 - LOFT FLOOR

6.62 ▼ 02 - SECOND FLOOR

0.00 ▼ 01 - FIRST FLOOR

0.00 ▼ 00 - GROUND FLOOR

Neighbour property not surveyed


Rev No.	Date	Description
---------	------	-------------

Notes:  
 Any inaccuracies or errors to be reported to the architect/surveyor immediately and prior to any work commencing. All dimensions to be verified on site. All work to comply with British Standards Code of practice. All external surfaces and materials to match existing. This drawing and all information provided within it is the copyright of UPP Consultants Ltd. and reproduction without prior consent is strictly forbidden.

Dwg No	078HI-A-06-003	Drawn	UPP
--------	----------------	-------	-----


Drawing	Existing South Elevation	Checked	UPP
---------	--------------------------	---------	-----

Scale	1 : 100 @ A3	Issue Date	22.07.2023
-------	--------------	------------	------------

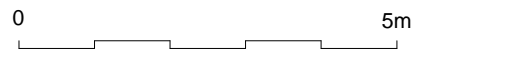

Project Address  
 78 High Road, East Finchley London N2 9PN

Client	xxxx	Status	For Planning
--------	------	--------	--------------

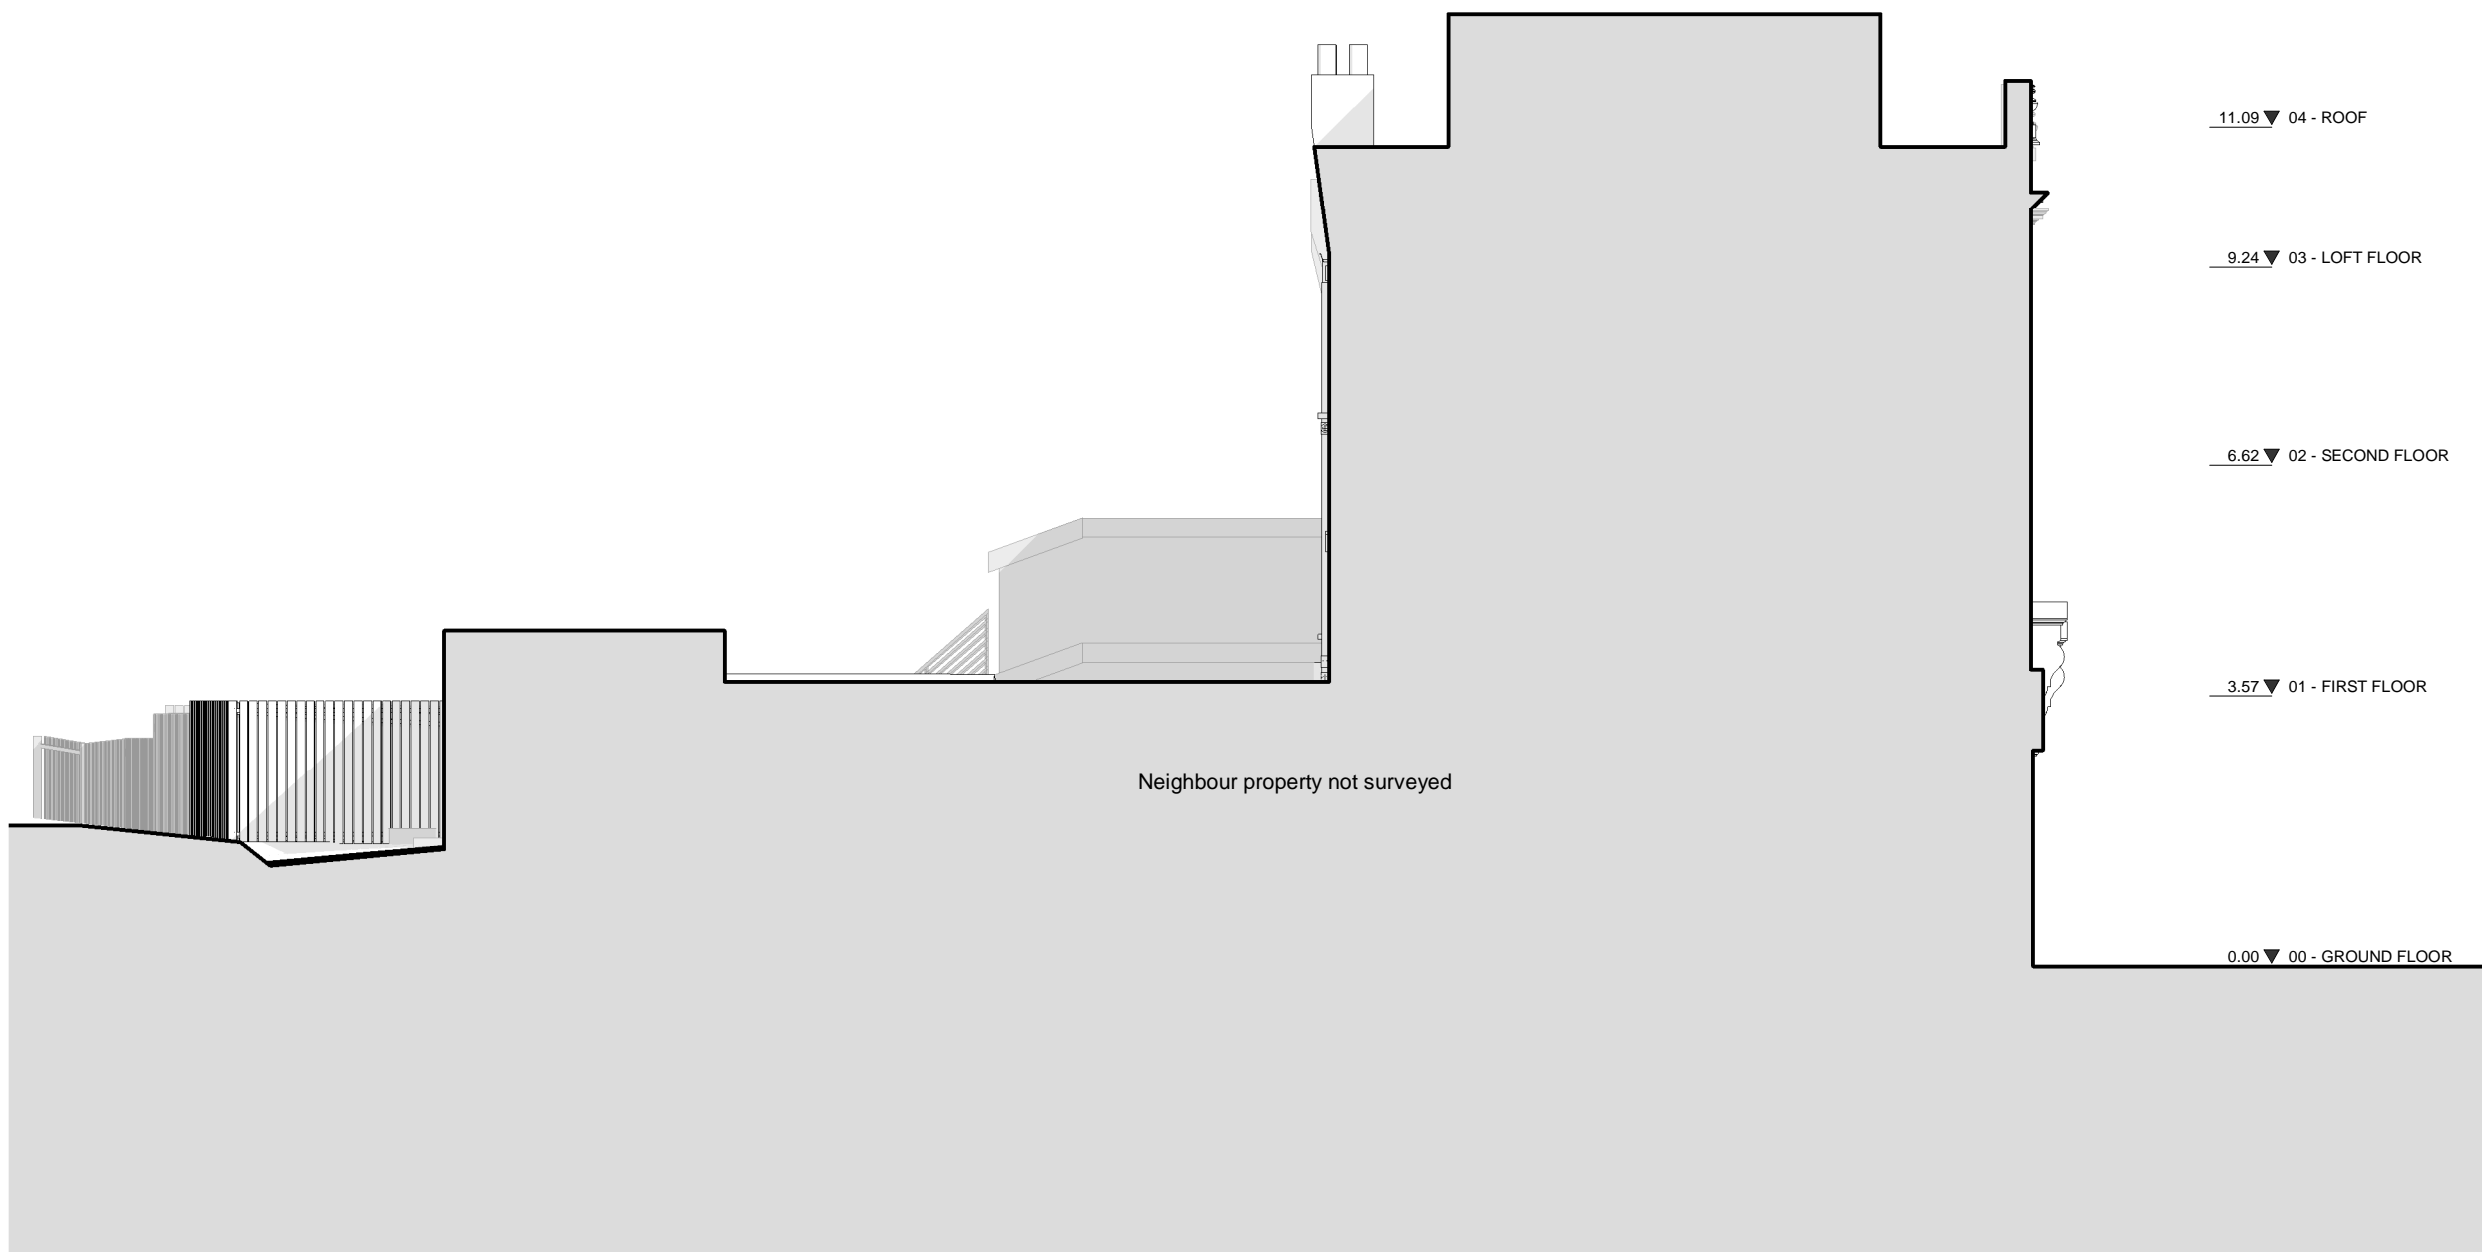

11.09 ▼ 04 - ROOF

9.24 ▼ 03 - LOFT FLOOR

6.62 ▼ 02 - SECOND FLOOR

3.57 ▼ 01 - FIRST FLOOR

0.00 ▼ 00 - GROUND FLOOR

Neighbour property not surveyed

Rev No.	Date	Description
---------	------	-------------

Notes:

Any inaccuracies or errors to be reported to the architect/surveyor immediately and prior to any work commencing. All dimensions to be verified on site. All work to comply with British Standards Code of practice. All external surfaces and materials to match existing. This drawing and all information provided within it is the copyright of UPP Consultants Ltd. and reproduction without prior consent is strictly forbidden.

Dwg No	Drawn
078HI-A-06-004	UPP

Drawing	Checked
Existing North Elevation	UPP

Scale	Issue Date
1 : 100 @ A3	22.07.2023

0 5m

Project Address  
78 High Road, East Finchley London N2 9PN

Client	Status
xxxx	For Planning

www.upp-planning.co.uk  
info@upp-planning.co.uk  
0208 202 9996  
Atrium, Stables Market, Chalk  
Farm Road, London, NW1 8AH