

EXISTING BLOCK PLAN



PROPOSED BLOCK PLAN

Rev No.	Date	Description
---------	------	-------------

Notes:
 Any inaccuracies or errors to be reported to the architect/surveyor immediately and prior to any work commencing. All dimensions to be verified on site. All work to comply with British Standards Code of practice. All external surfaces and materials to match existing. This drawing and all information provided within it is the copyright of UPP Consultants Ltd. and reproduction without prior consent is strictly forbidden.

Dwg No **078HI-A-01-002** Drawn **MV**

Drawing **Block plans** Checked **EA**

Scale **1:200 @ A3** Issue Date **07.09.2023**



Project Address
78 High Road, East Finchley London N2 9PN

Client **Zebulan Holdings Limited** Status **For Planning**



Rev No.	Date	Description
---------	------	-------------

Notes:

Any inaccuracies or errors to be reported to the architect/surveyor immediately and prior to any work commencing. All dimensions to be verified on site. All work to comply with British Standards Code of practice. All external surfaces and materials to match existing. This drawing and all information provided within it is the copyright of UPP Consultants Ltd. and reproduction without prior consent is strictly forbidden.

Dwg No	Drawn
078HI-A-02-101	MV

Drawing	Checked
Proposed Front Visualization	EA

Scale	Issue Date
@ A3	07.09.2023

Project Address
78 High Road, East Finchley London N2 9PN

Client	Status
Zebulan Holdings Limited	For Planning

www.upp-planning.co.uk
 info@upp-planning.co.uk
 0208 202 9996
 Atrium, Stables Market,
 Chalk Farm Road, London,
 NW1 8AH





Rev No.	Date	Description
---------	------	-------------

Notes:

Any inaccuracies or errors to be reported to the architect/surveyor immediately and prior to any work commencing. All dimensions to be verified on site. All work to comply with British Standards Code of practice. All external surfaces and materials to match existing. This drawing and all information provided within it is the copyright of UPP Consultants Ltd. and reproduction without prior consent is strictly forbidden.

Dwg No	Drawn
078HI-A-02-102	MV

Drawing	Checked
Proposed Rear Visualization	EA

Scale	Issue Date
@ A3	07.09.2023

Project Address
78 High Road, East Finchley London N2 9PN

Client	Status
Zebulan Holdings Limited	For Planning

www.upp-planning.co.uk
 info@upp-planning.co.uk
 0208 202 9996
 Atrium, Stables Market,
 Chalk Farm Road, London,
 NW1 8AH





Rev No.	Date	Description
---------	------	-------------

Notes:
 Any inaccuracies or errors to be reported to the architect/surveyor immediately and prior to any work commencing. All dimensions to be verified on site. All work to comply with British Standards Code of practice. All external surfaces and materials to match existing. This drawing and all information provided within it is the copyright of UPP Consultants Ltd. and reproduction without prior consent is strictly forbidden.

Dwg No **078HI-A-03-101** Drawn **MV**

Drawing **Proposed Ground Floor Plan** Checked **EA**

Scale **1:100 @ A3** Issue Date **07.09.2023**



Project Address
78 High Road, East Finchley London N2 9PN

Client **Zebulan Holdings Limited** Status **For Planning**

SACK COLLECTION AREA




Rev No.	Date	Description
---------	------	-------------

Notes:
 Any inaccuracies or errors to be reported to the architect/surveyor immediately and prior to any work commencing. All dimensions to be verified on site. All work to comply with British Standards Code of practice. All external surfaces and materials to match existing. This drawing and all information provided within it is the copyright of UPP Consultants Ltd. and reproduction without prior consent is strictly forbidden.

Dwg No **078HI-A-03-102** Drawn **MV**

Drawing **Proposed First Floor Plan** Checked **EA**

Scale **1:100 @ A3** Issue Date **07.09.2023**

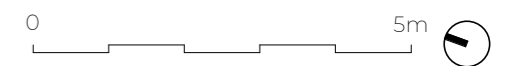

Project Address
78 High Road, East Finchley London N2 9PN

Client **Zebulan Holdings Limited** Status **For Planning**

www.upp-planning.co.uk
 info@upp-planning.co.uk
 0208 202 9996
 Atrium, Stables Market,
 Chalk Farm Road, London,
 NW1 8AH





Rev No.	Date	Description
---------	------	-------------

Notes:
 Any inaccuracies or errors to be reported to the architect/surveyor immediately and prior to any work commencing. All dimensions to be verified on site. All work to comply with British Standards Code of practice. All external surfaces and materials to match existing. This drawing and all information provided within it is the copyright of UPP Consultants Ltd. and reproduction without prior consent is strictly forbidden.

Dwg No **078HI-A-03-103** Drawn **MV**


Drawing **Proposed Second Floor Plan** Checked **EA**

Scale **1:100 @ A3** Issue Date **07.09.2023**



Project Address
78 High Road, East Finchley London N2 9PN

Client **Zebulan Holdings Limited** Status **For Planning**

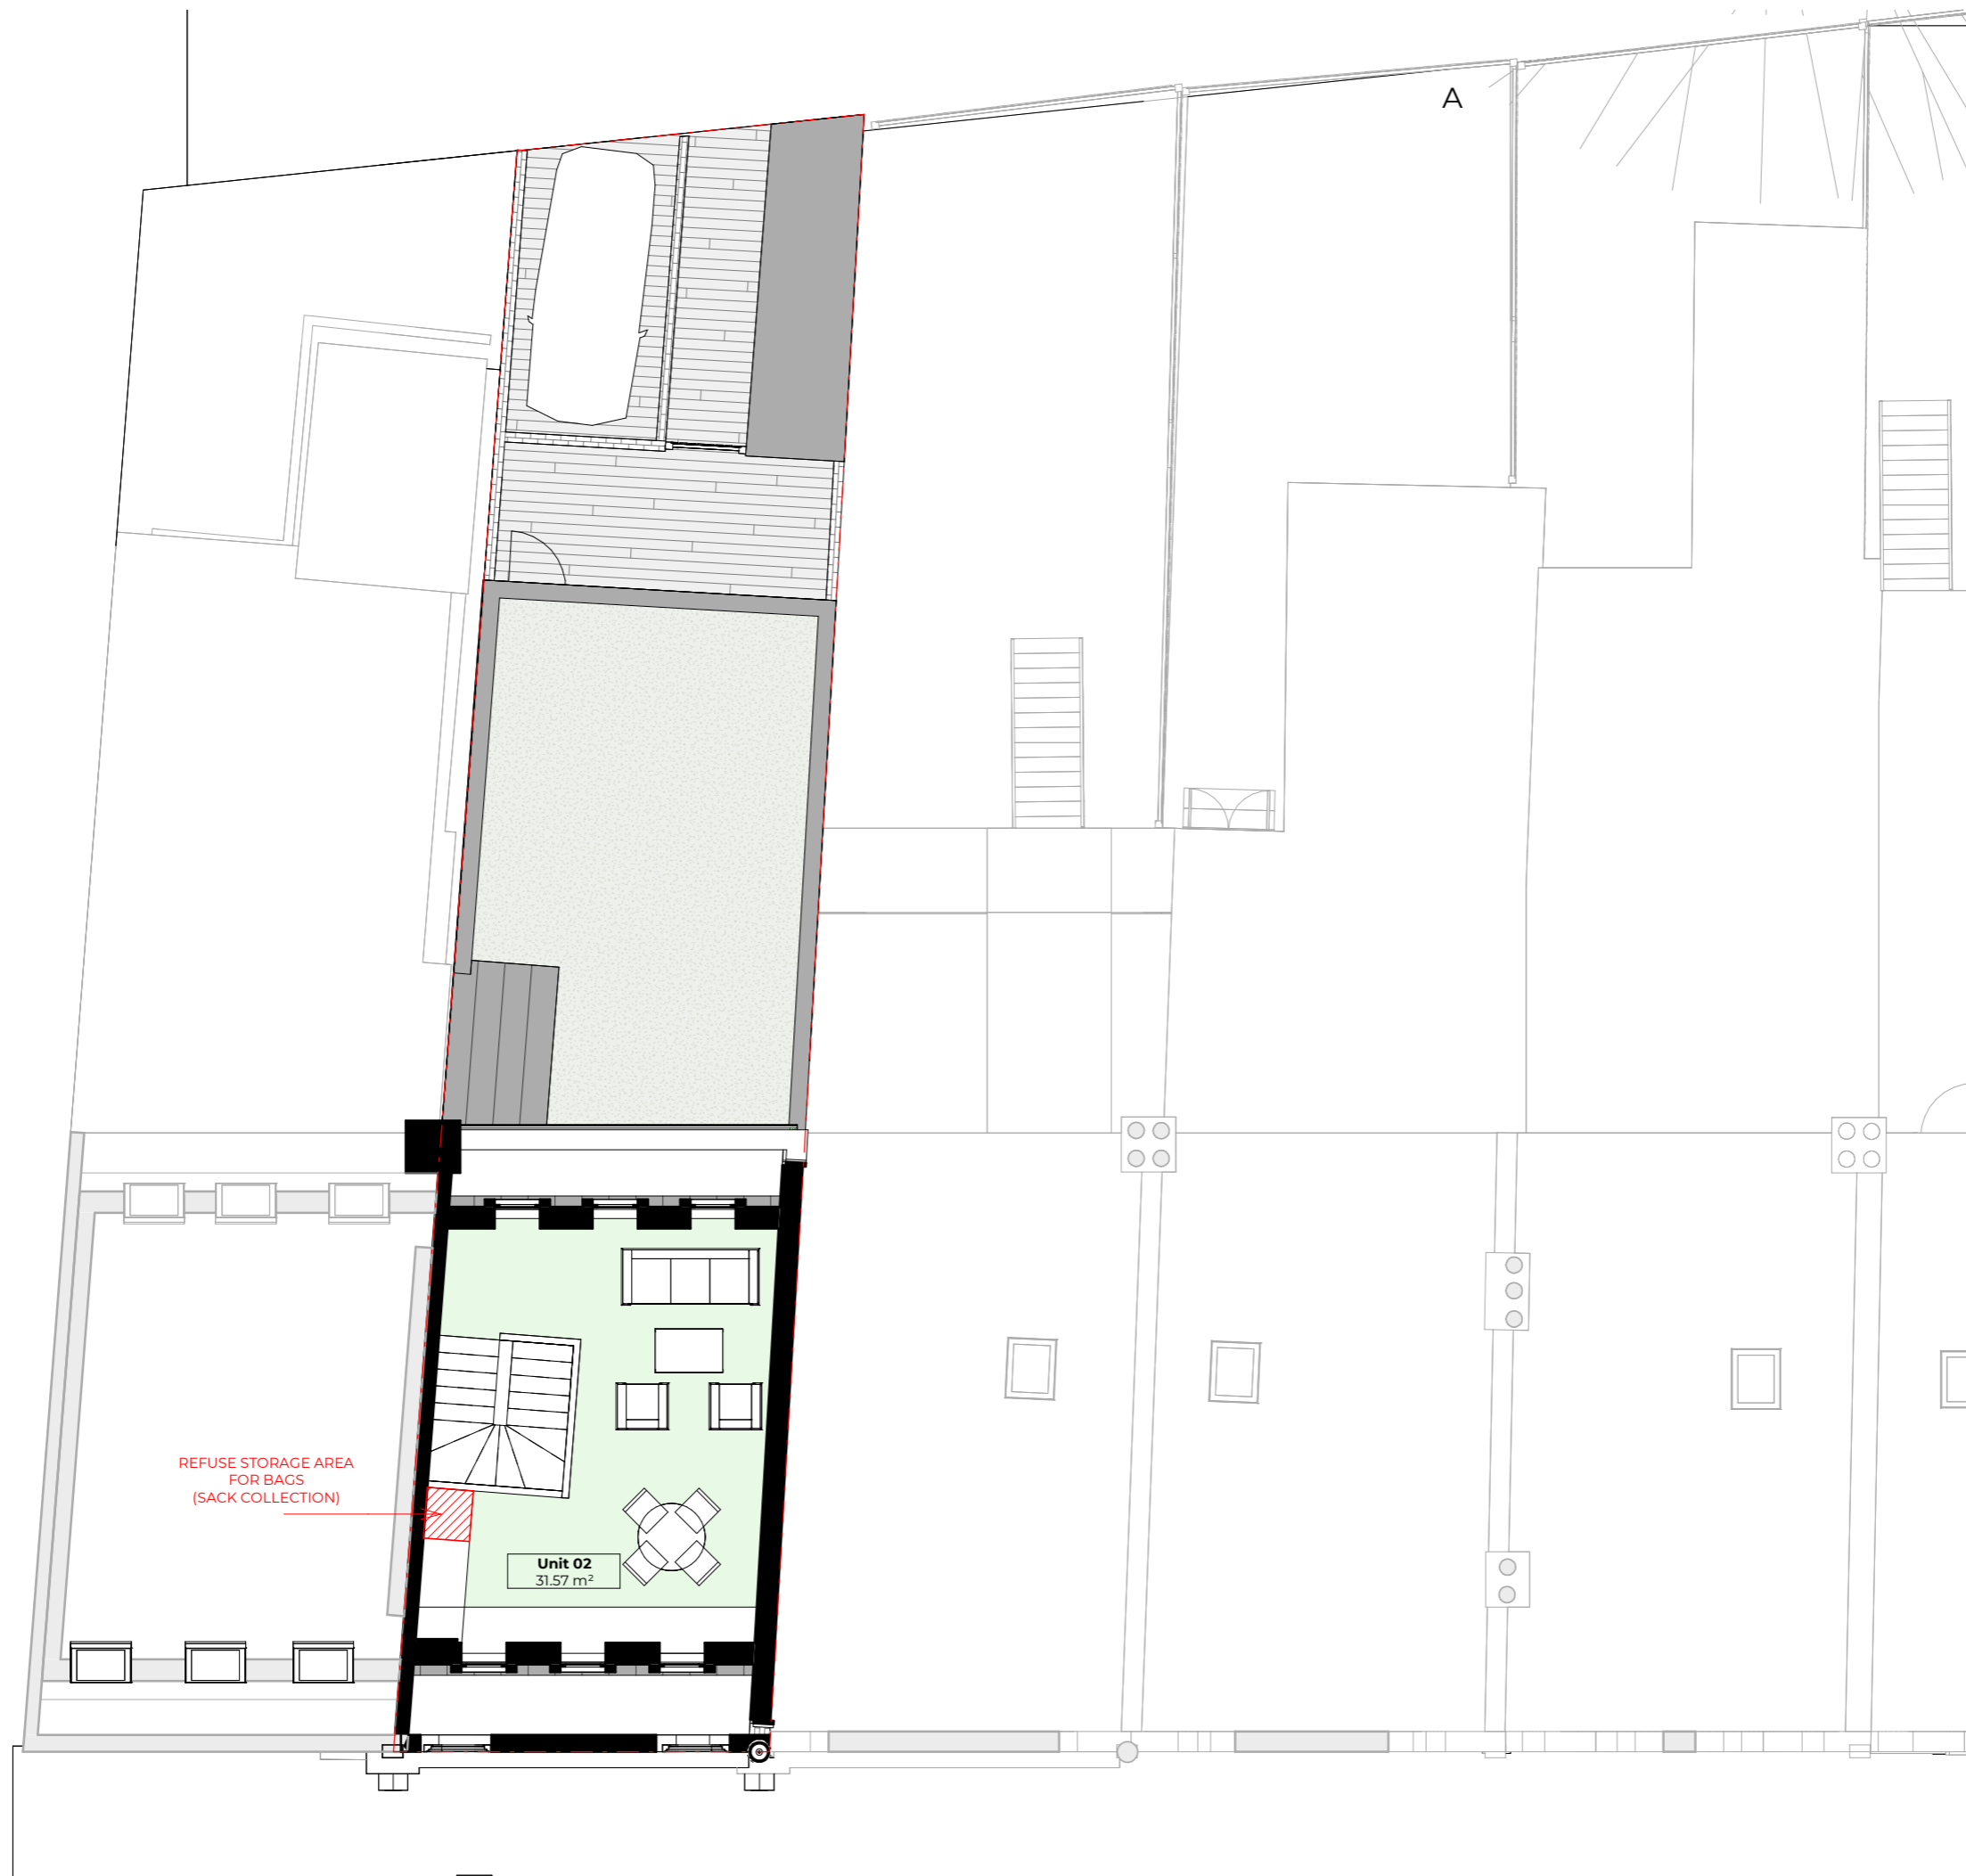


Rev No.	Date	Description
---------	------	-------------

Notes:
 Any inaccuracies or errors to be reported to the architect/surveyor immediately and prior to any work commencing. All dimensions to be verified on site. All work to comply with British Standards Code of practice. All external surfaces and materials to match existing. This drawing and all information provided within it is the copyright of UPP Consultants Ltd. and reproduction without prior consent is strictly forbidden.

Dwg No **078HI-A-03-104** Drawn **MV**

Drawing **Proposed Third Floor Plan** Checked **EA**

Scale **1:100 @ A3** Issue Date **07.09.2023**

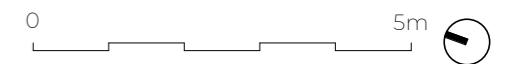


Project Address
78 High Road, East Finchley London N2 9PN

Client **Zebulan Holdings Limited** Status **For Planning**

www.upp-planning.co.uk
 info@upp-planning.co.uk
 0208 202 9996
 Atrium, Stables Market,
 Chalk Farm Road, London,
 NW1 8AH



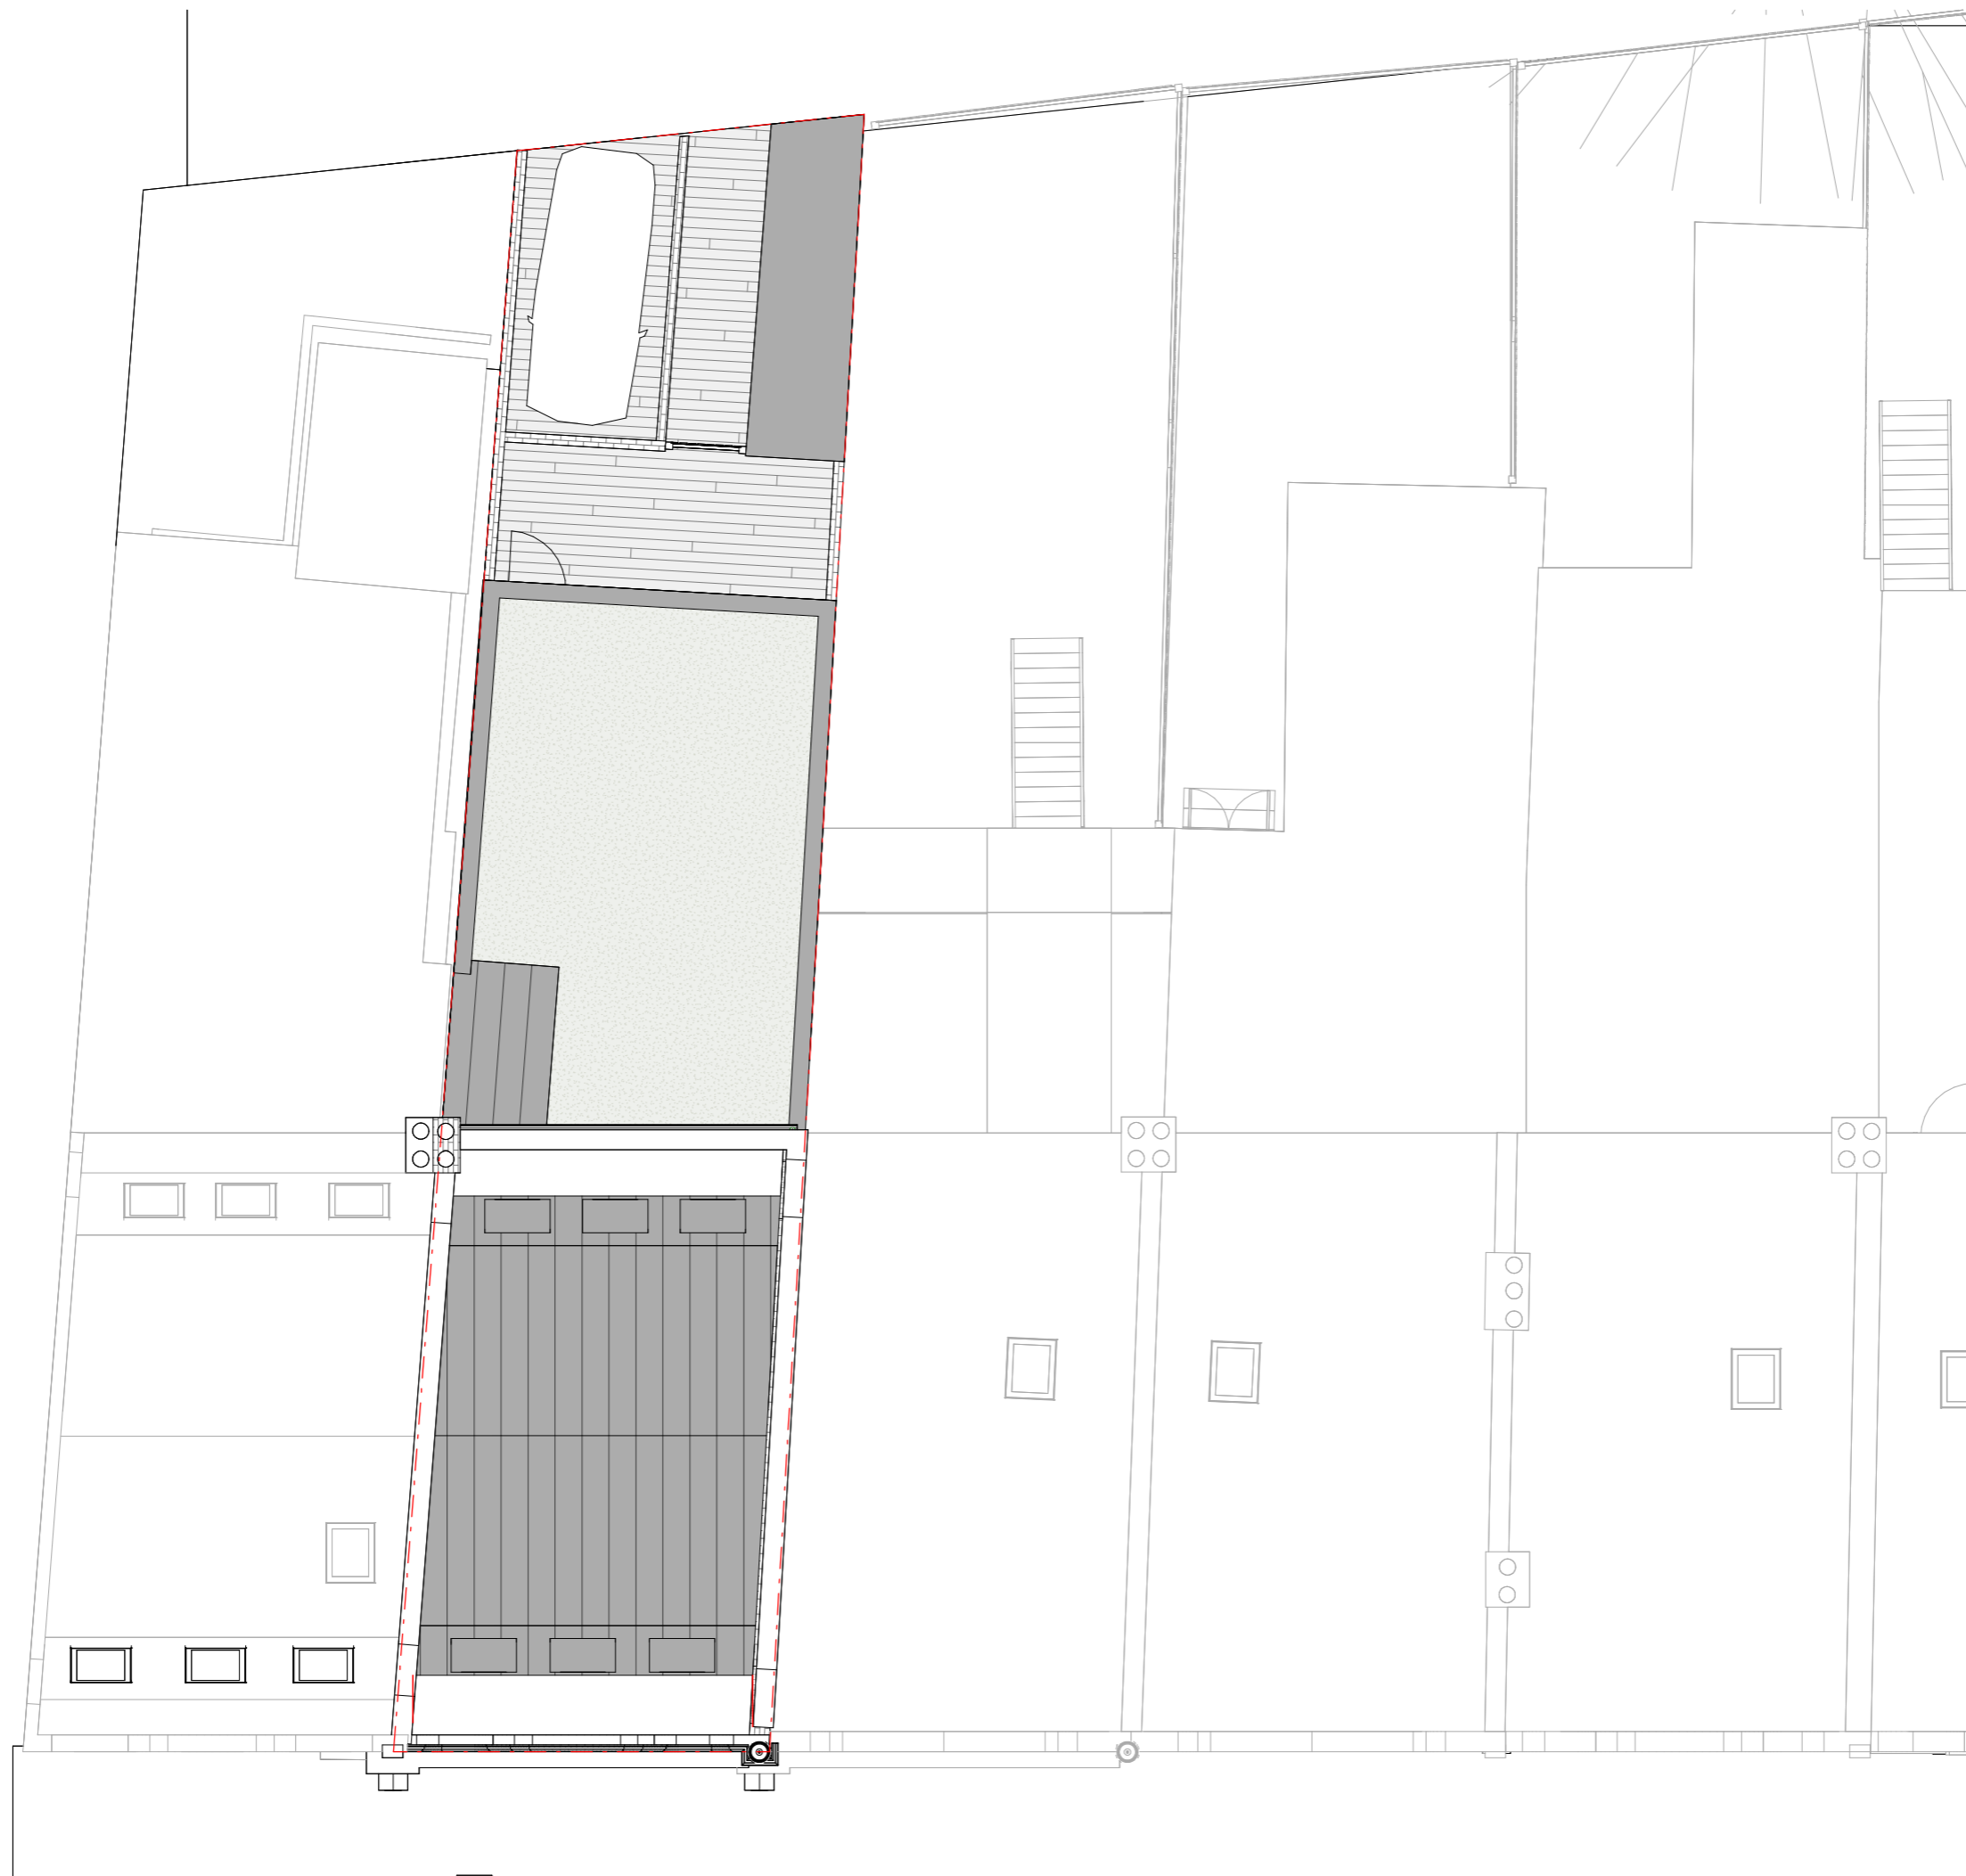

Rev No.	Date	Description
---------	------	-------------


Notes:

Any inaccuracies or errors to be reported to the architect/surveyor immediately and prior to any work commencing. All dimensions to be verified on site. All work to comply with British Standards Code of practice. All external surfaces and materials to match existing. This drawing and all information provided within it is the copyright of UPP Consultants Ltd. and reproduction without prior consent is strictly forbidden.

Dwg No 078HI-A-03-106	Drawn MV
---------------------------------	--------------------

Drawing Proposed Roof Plan	Checked EA
--------------------------------------	----------------------

Scale 1:100 @ A3	Issue Date 07.09.2023
----------------------------	---------------------------------

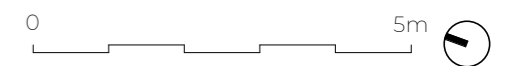


Project Address
78 High Road, East Finchley London N2 9PN

Client Zebulan Holdings Limited	Status For Planning
---	-------------------------------

www.upp-planning.co.uk
 info@upp-planning.co.uk
 0208 202 9996
 Atrium, Stables Market,
 Chalk Farm Road, London,
 NW1 8AH



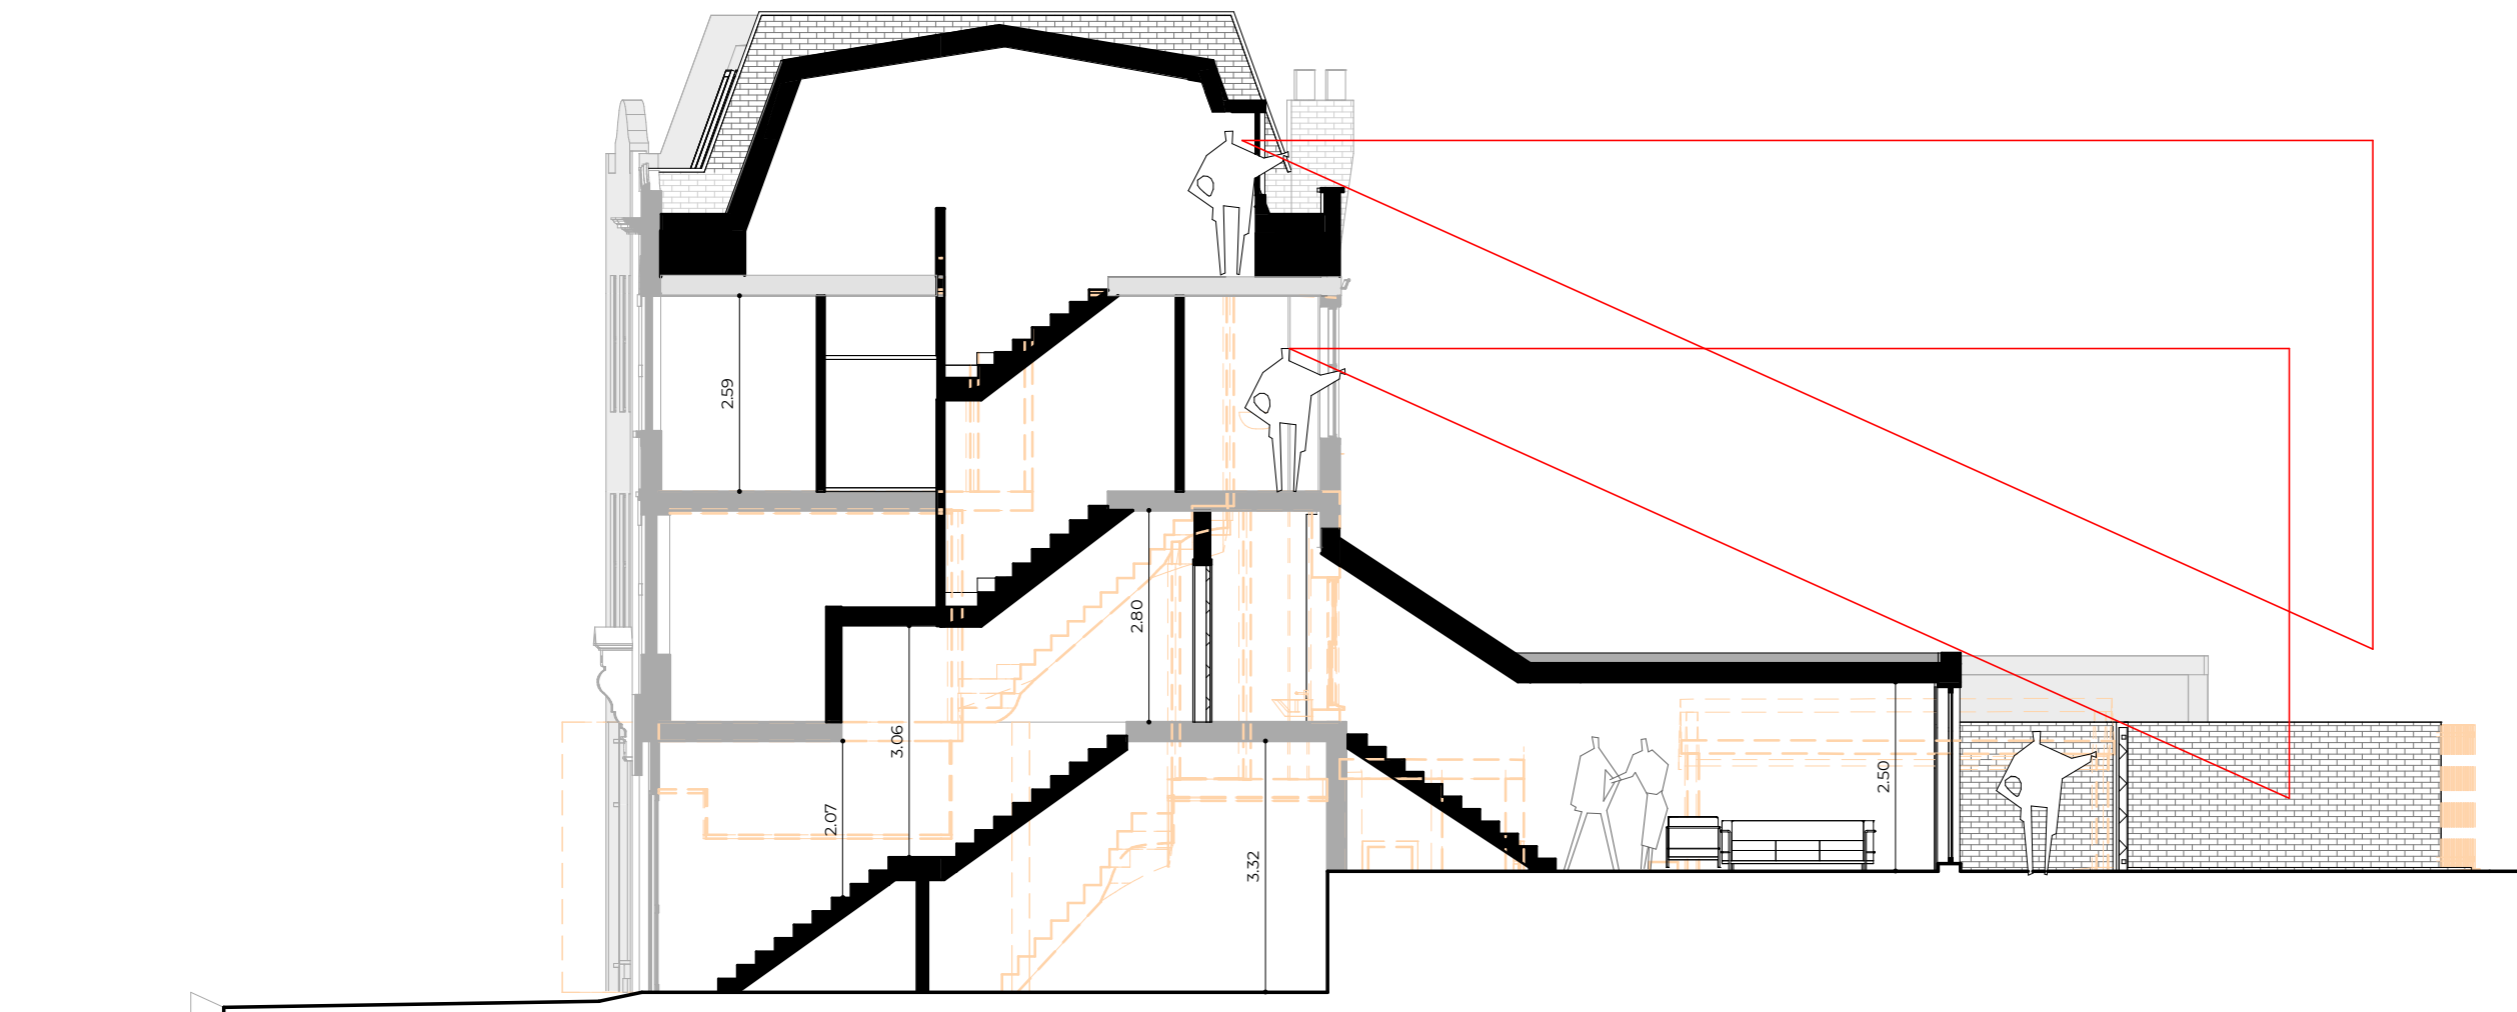

Rev No.	Date	Description
---------	------	-------------

Notes:

Any inaccuracies or errors to be reported to the architect/surveyor immediately and prior to any work commencing. All dimensions to be verified on site. All work to comply with British Standards Code of practice. All external surfaces and materials to match existing. This drawing and all information provided within it is the copyright of UPP Consultants Ltd. and reproduction without prior consent is strictly forbidden.

Dwg No 078HI-A-05-101	Drawn MV
---------------------------------	--------------------

Drawing Proposed Sections	Checked EA
-------------------------------------	----------------------

Scale 1:100 @ A3	Issue Date 07.09.2023
----------------------------	---------------------------------

0 5m

Project Address
78 High Road, East Finchley London N2 9PN

Client Zebulan Holdings Limited	Status For Planning
---	-------------------------------

www.upp-planning.co.uk
info@upp-planning.co.uk
0208 202 9996
Atrium, Stables Market,
Chalk Farm Road, London,
NW1 8AH

upp



78 High Road

11.09 ▼ 04 - ROOF

9.24 ▼ 03 - LOFT FLOOR

Rev No.	Date	Description
6.62 ▼	02 - SECOND FLOOR	

Notes:

Any inaccuracies or errors to be reported to the architect/surveyor immediately and prior to any work commencing. All dimensions to be verified on site. All work to comply with British Standards Code of practice. All external surfaces and materials to match existing. This drawing and all information provided within it is the copyright of UPP Consultants Ltd. and reproduction without prior consent is strictly forbidden.

Dwg No	Drawn
078HI-A-06-101	MV

Drawing	Checked
3.57 ▼ 01 - FIRST FLOOR Proposed Elevation	EA

Scale	Issue Date
1:100 @ A3	07.09.2023

0 5m

Project Address - GROUND FLOOR
78 High Road, East Finchley London N2 9PN

Client	Status
Zebulan Holdings Limited	For Planning

www.upp-planning.co.uk
info@upp-planning.co.uk
0208 202 9996
Atrium, Stables Market,
Chalk Farm Road, London,
NW1 8AH





Rev No.	Date	Description
---------	------	-------------

Notes:
 Any inaccuracies or errors to be reported to the architect/surveyor immediately and prior to any work commencing. All dimensions to be verified on site. All work to comply with British Standards Code of practice. All external surfaces and materials to match existing. This drawing and all information provided within it is the copyright of UPP Consultants Ltd. and reproduction without prior consent is strictly forbidden.

Dwg No **078HI-A-06-102** Drawn **MV**

Drawing **Proposed Elevation** Checked **EA**

Scale **1:100 @ A3** Issue Date **07.09.2023**



Project Address
78 High Road, East Finchley London N2 9PN

Client **Zebulan Holdings Limited** Status **For Planning**