




EXISTING FLANK ELEVATION

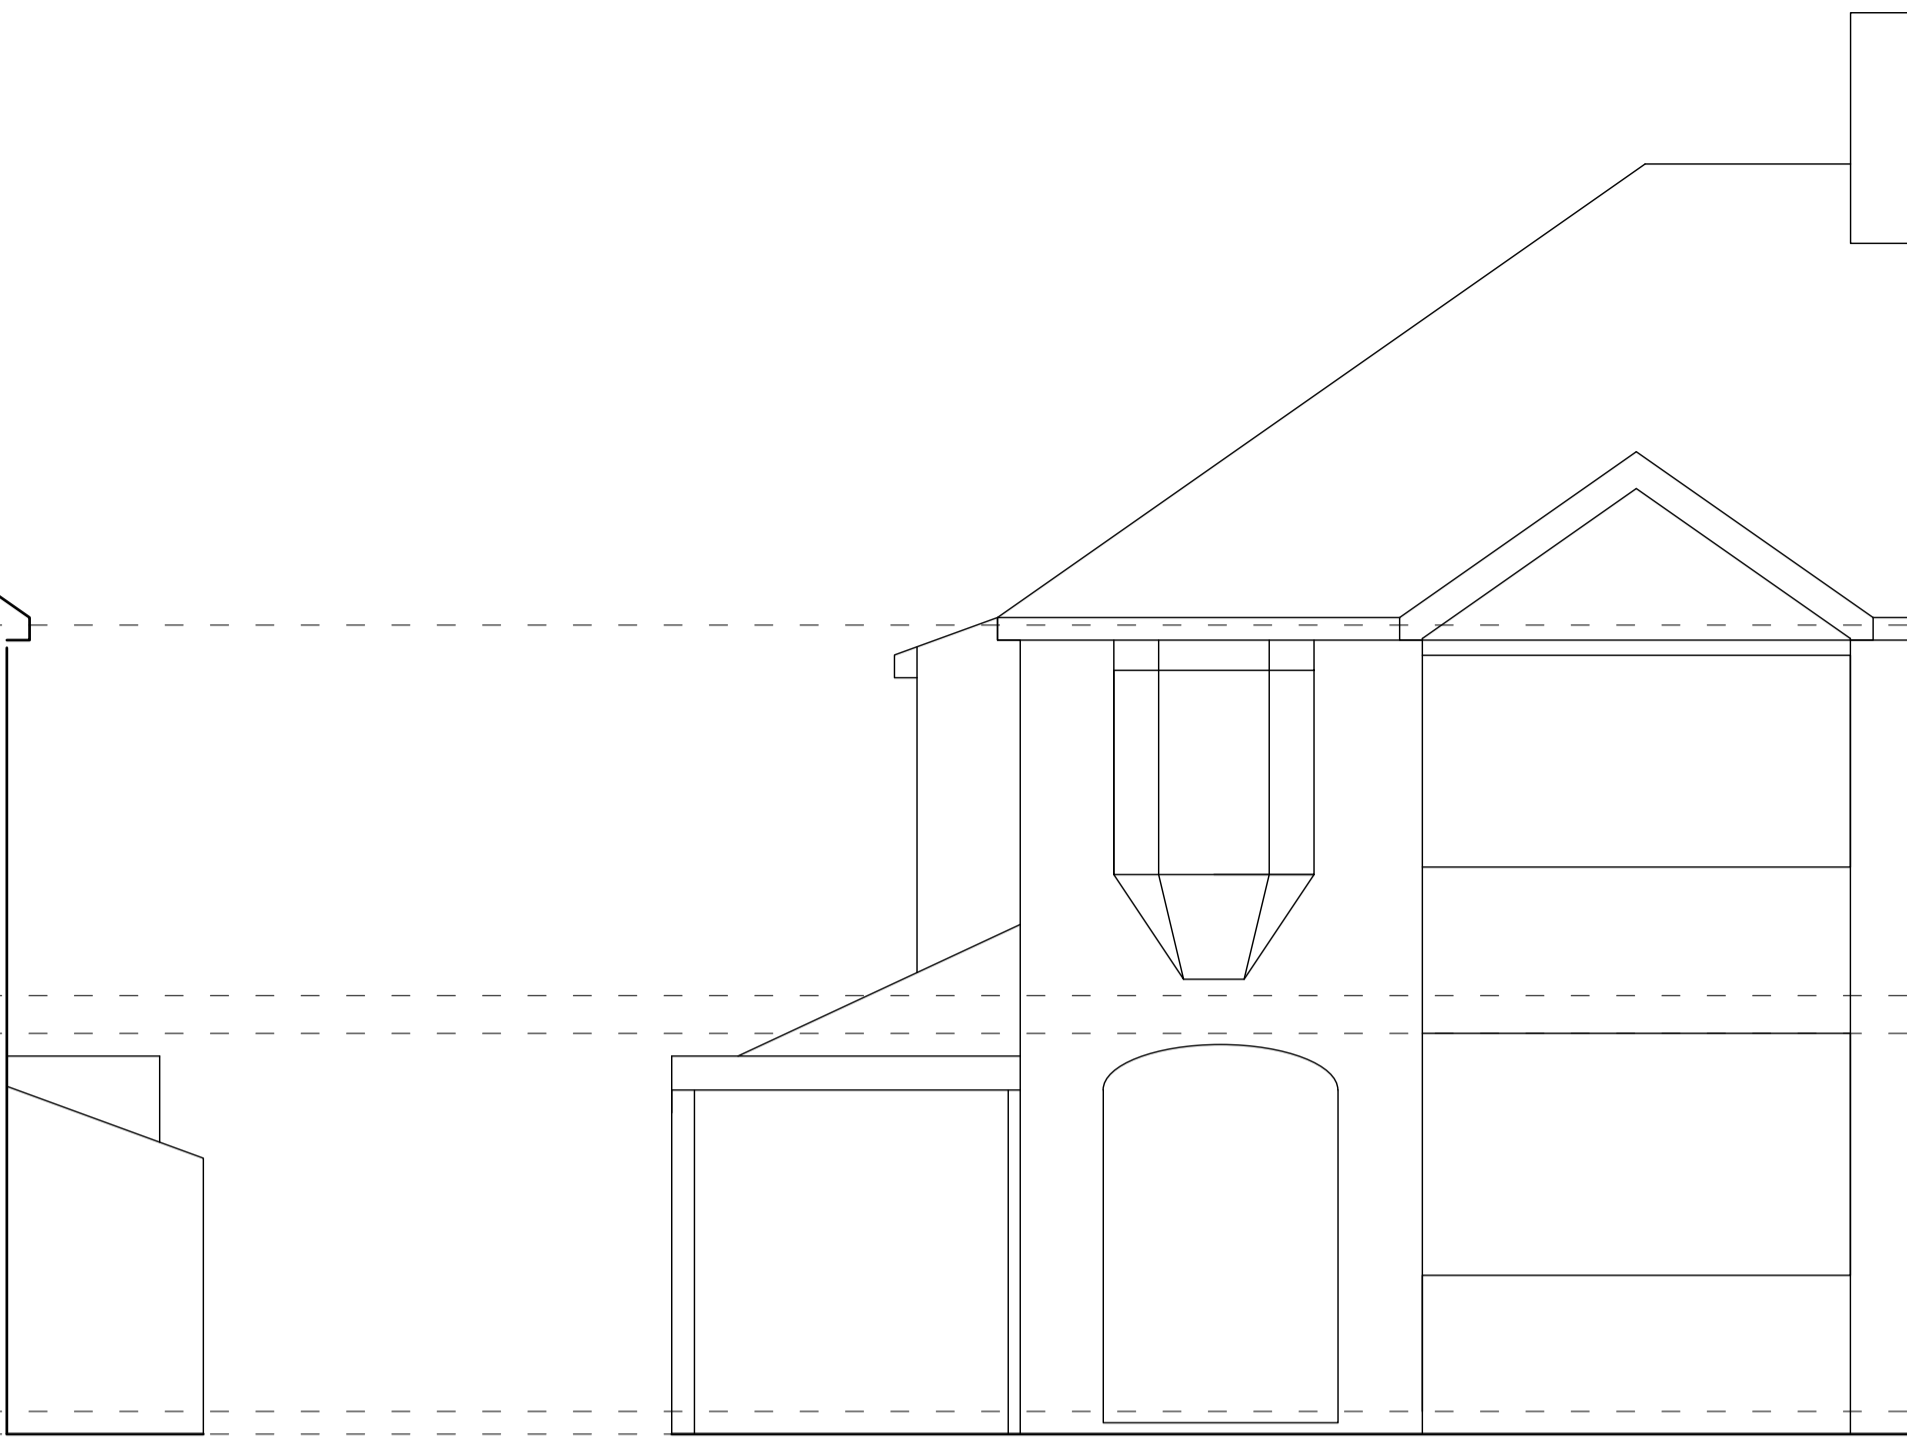


EXISTING FRONT ELEVATION

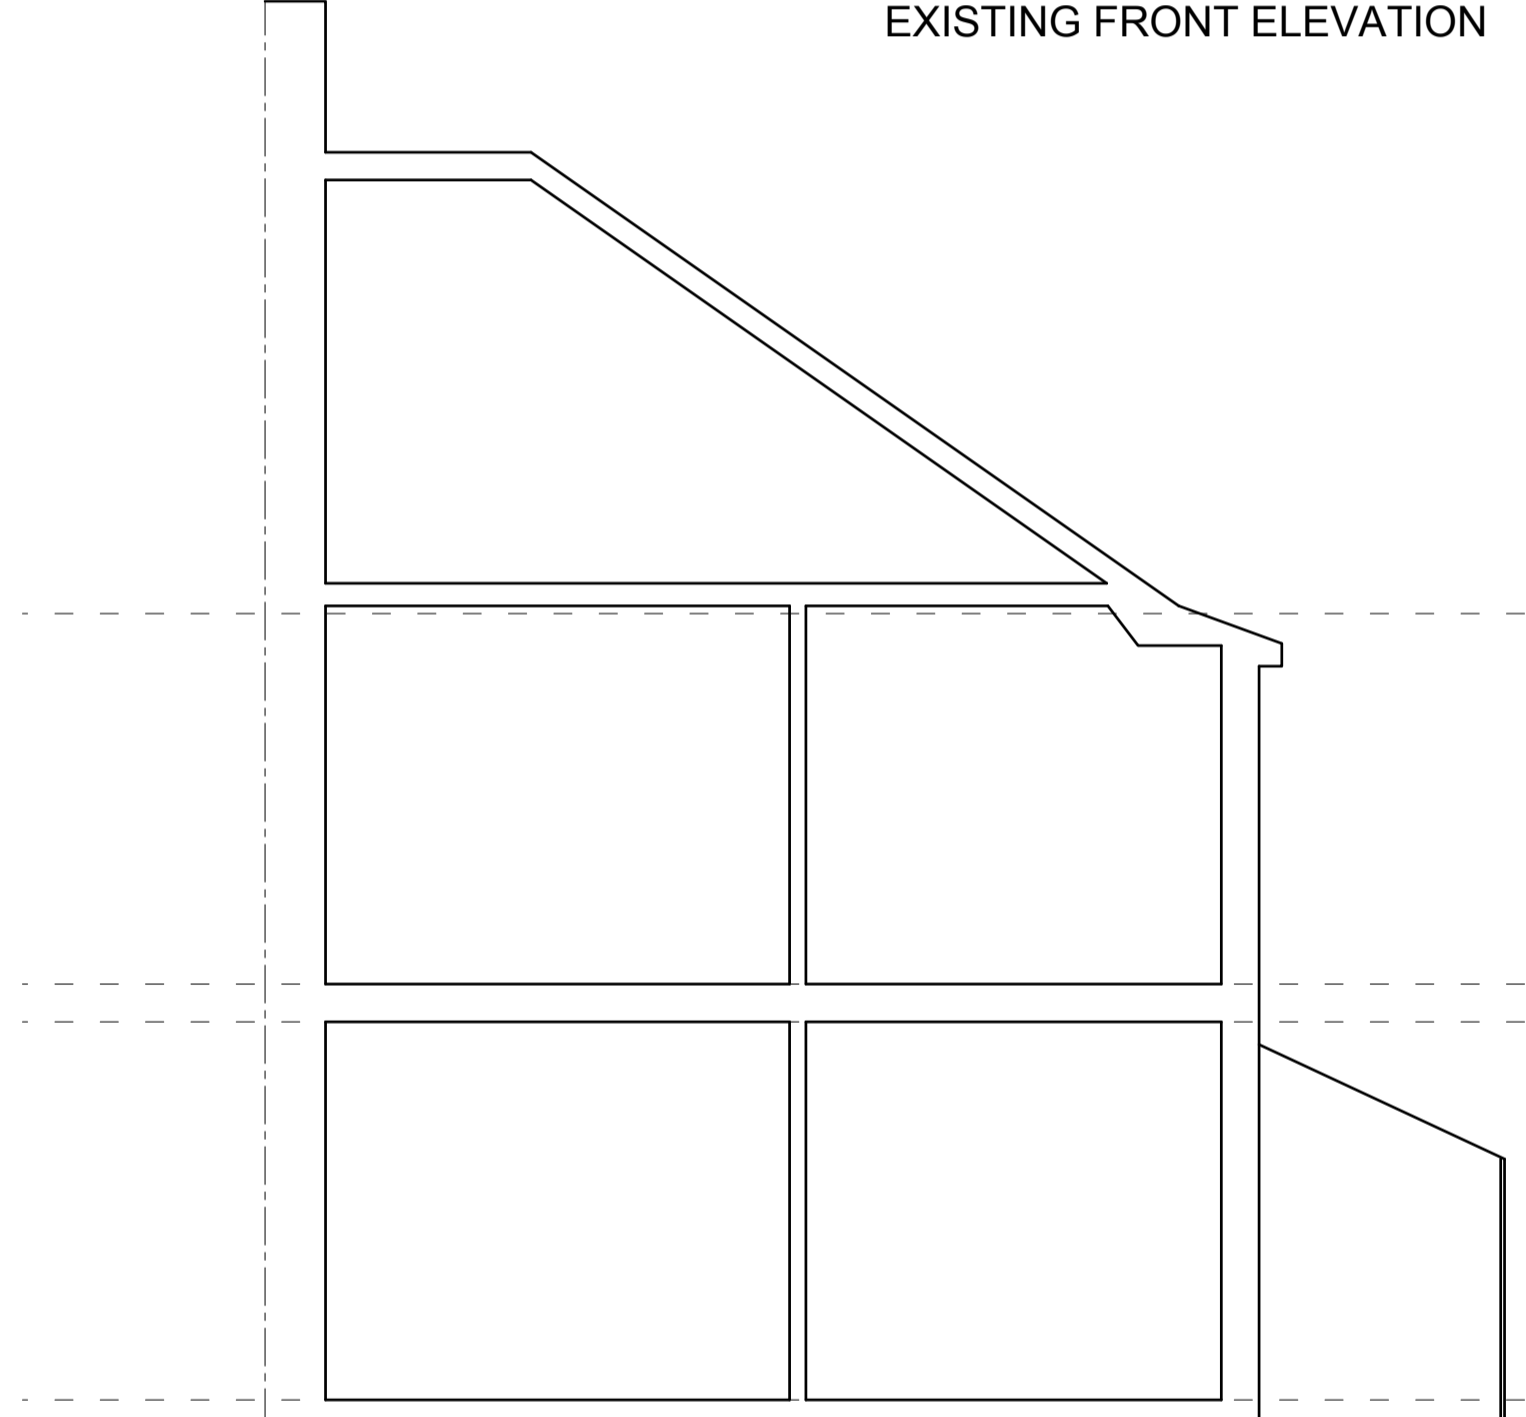


EXISTING TYPICAL CROSS SECTION

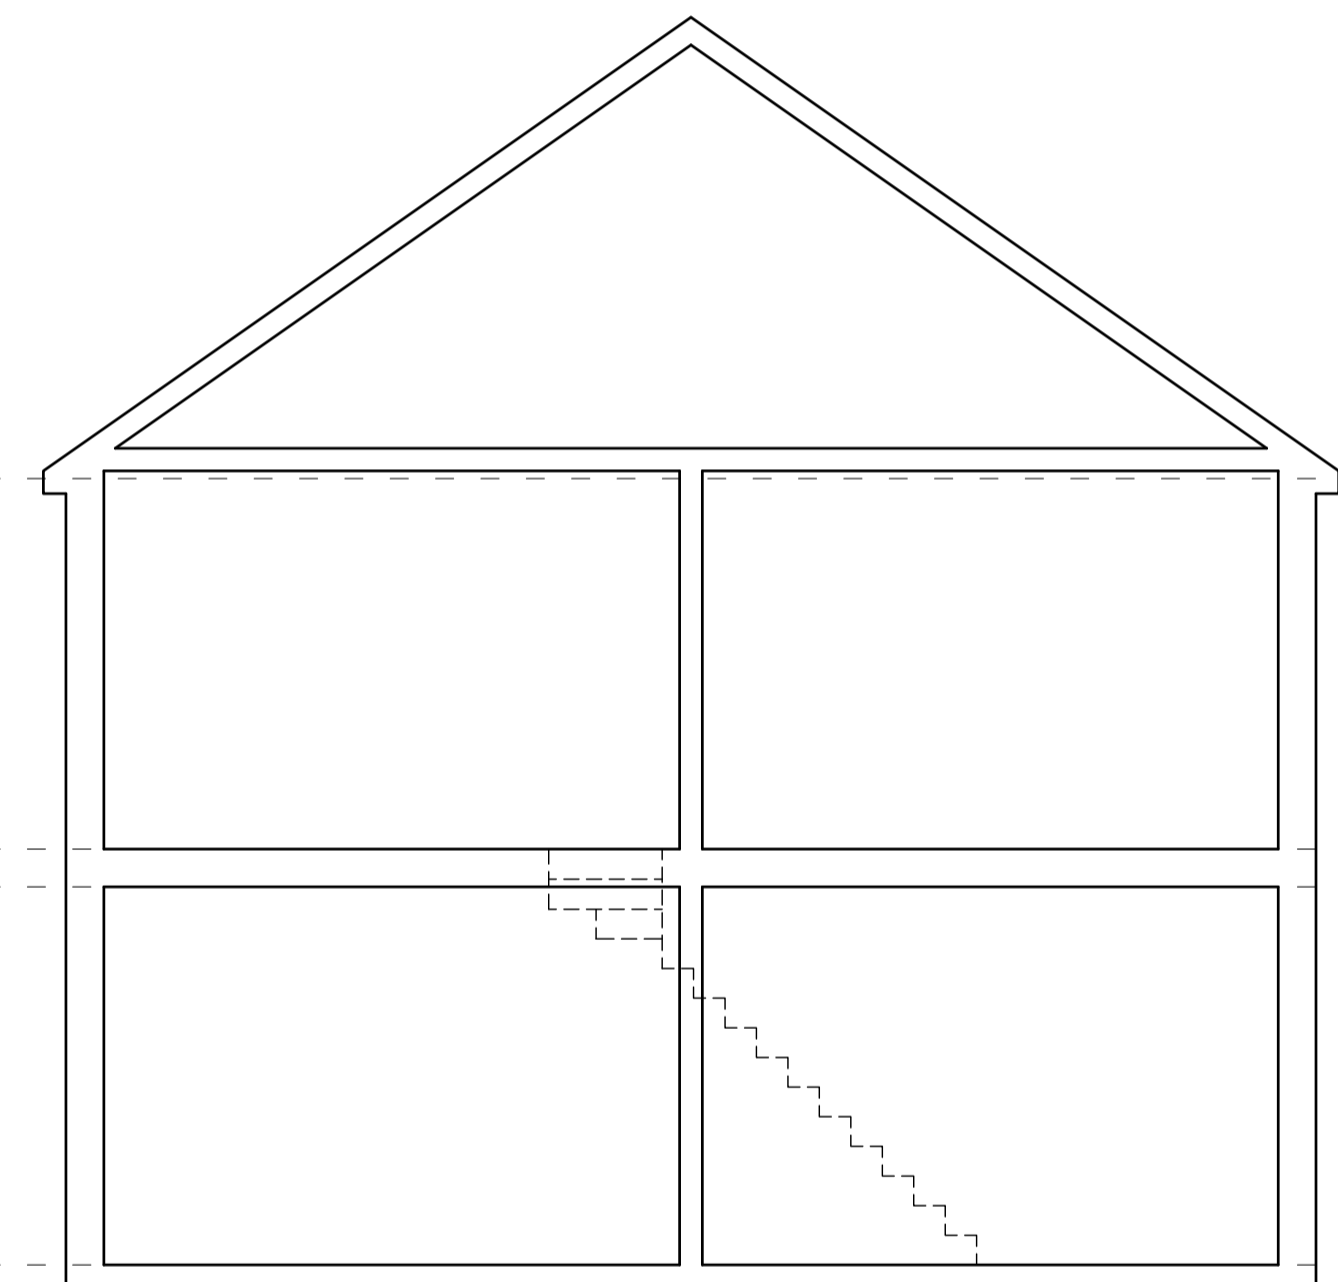

EXISTING TYPICAL LONG SECTION

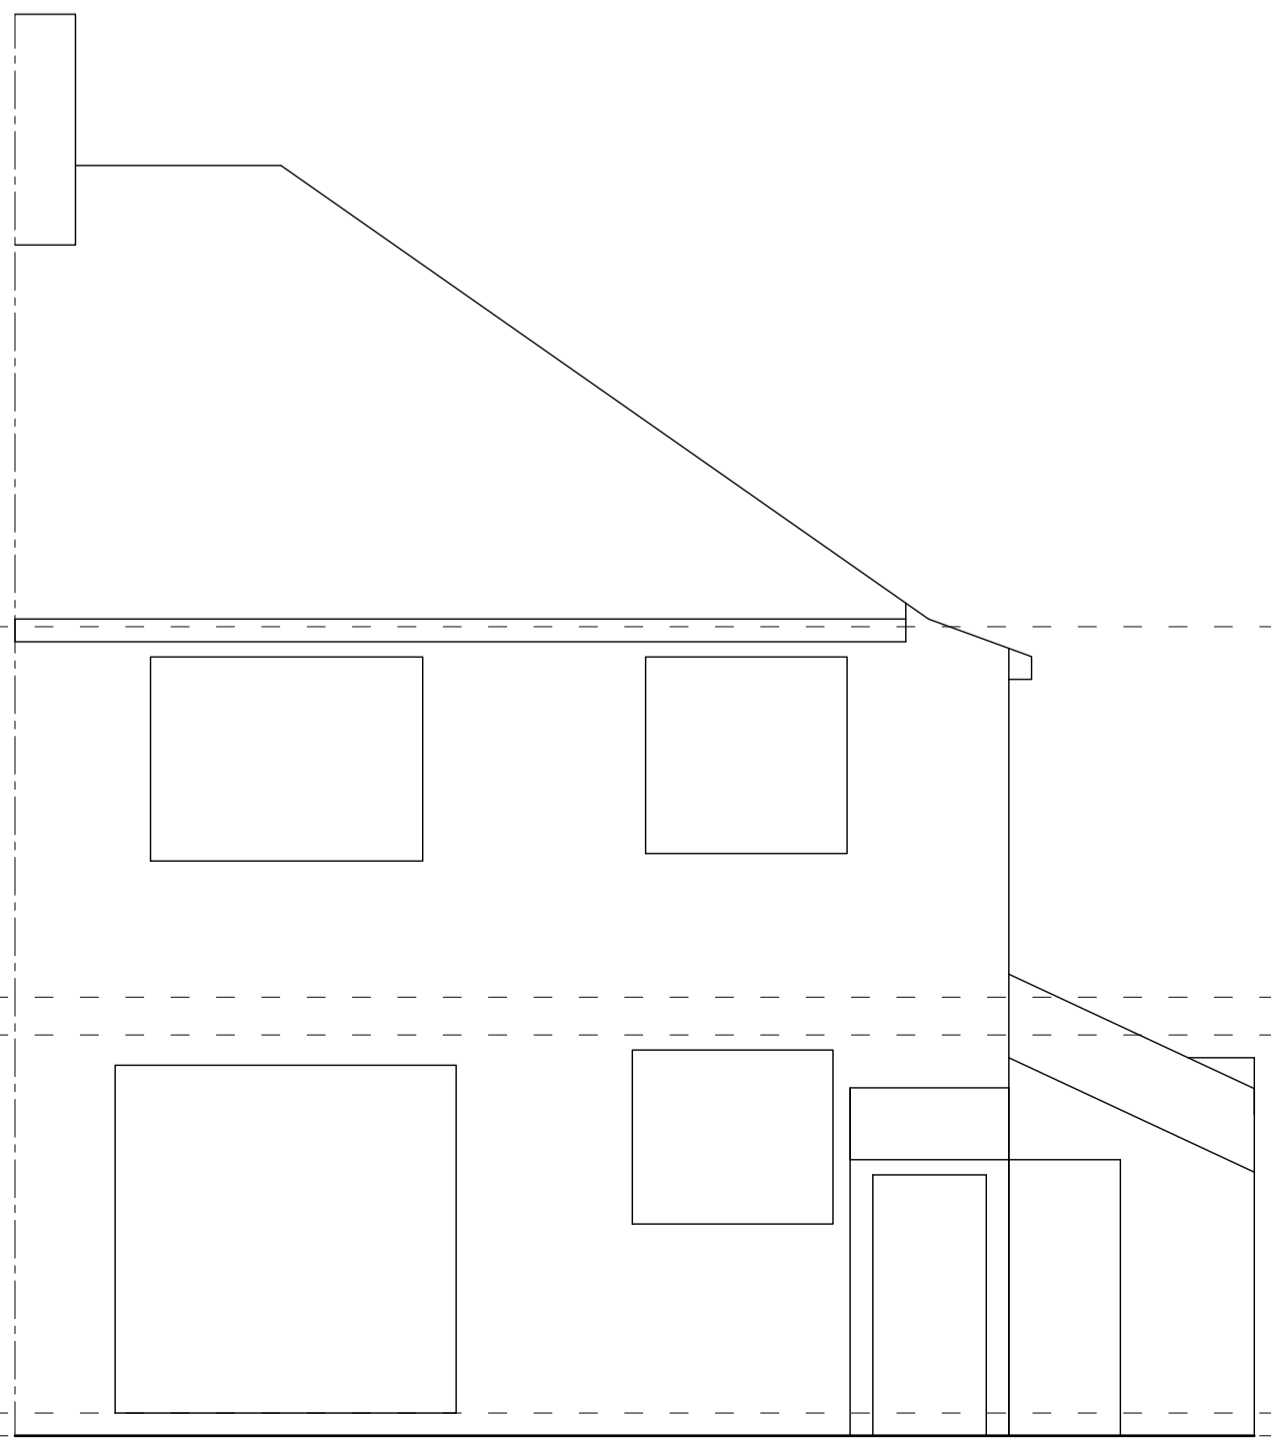

EXISTING REAR ELEVATION

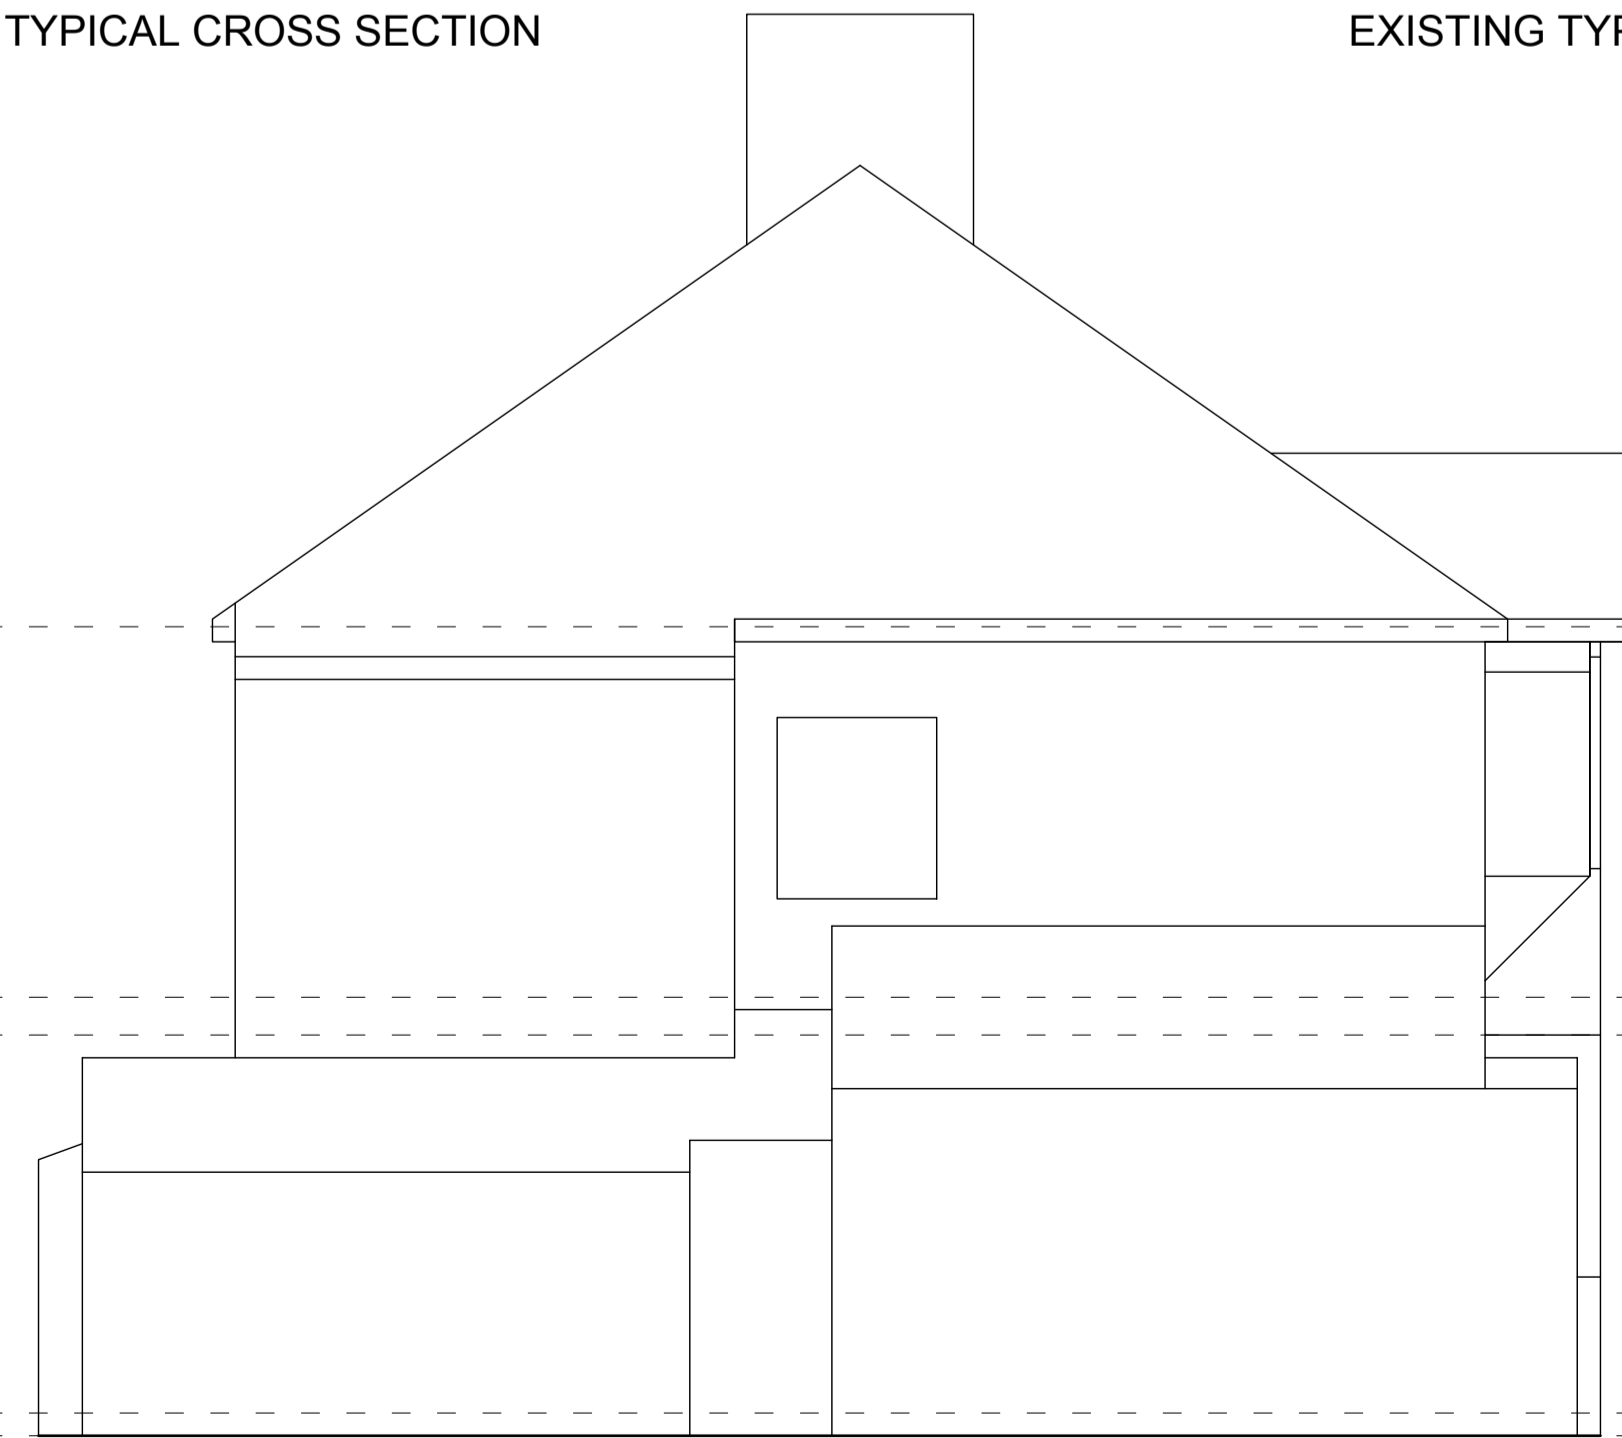


EXISTING FLANK ELEVATION

GENERAL NOTES

1. THE CONTRACTOR MUST CHECK ALL DIMENSIONS ON SITE BEFORE COMMENCING WORK
2. ANY DISCREPANCIES MUST BE IMMEDIATELY BROUGHT TO THE ATTENTION OF THE DESIGNER
3. ALL WORK MUST CONFORM TO CURRENT BUILDING REGULATIONS, BRITISH STANDARDS & CODES OF PRACTICE AND NHBC STANDARDS
4. THESE DRAWINGS ARE TO BE READ IN CONJUNCTION WITH ALL RELEVANT DESIGNER, ENGINEER OR SPECIALIST DRAWINGS AND SPECIFICATIONS
5. ALL DIMENSIONS ARE IN MILLIMETERS UNLESS STATED OTHERWISE
6. ALL MATERIALS ARE TO BE USED AND INSTALLED IN STRICT COMPLIANCE WITH THE RELEVANT MANUFACTURER'S RECOMMENDATIONS
7. THE CONTRACTOR IS RESPONSIBLE FOR PROVIDING ALL NECESSARY TEMPORARY SUPPORT TO THE BUILDING AND ANY ADJACENT STRUCTURES
8. ALL CONSTRUCTION MUST BE BUILT WITHIN THE ACTUAL PROPERTY BOUNDARIES UNLESS PARTY WALL AGREEMENT ALLOWS OTHERWISE

HATCHLINE LEGEND		DRAINAGE ABBREVIATIONS	
concrete	demolish	mh = manhole	ic = inspection chamber
brickwork	above/beyond	re = rodding eye	g = gully
blockwork	boundary	svp = soil vent pipe	rwp = rain water pipe
	drain	ss = stub stack	rainwater drainage to contractor design
	insulation/ stud partition		electrical layout to client design

REVISION	DESCRIPTION	DATE

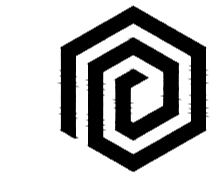

DRAW AND PLAN

T: 020 8243 8779
E: info@drawandplan.com
W: www.drawandplan.com

Location

**67 TOLWORTH RISE NORTH
SURBITON
KT5 9EN**

Drawing title

GENERAL ARRANGEMENT

Date

03/11/2023

Scale

1:50@A1

Job no.

23037

Dwg no.

EGA002

Revision

-

