



Datum 160.000m Front Elevation



Datum 160.000m Side Elevation




Datum 160.000m Rear Elevation




Datum 160.000m Side Elevation

Elevations - Existing All - Scale: 1:100

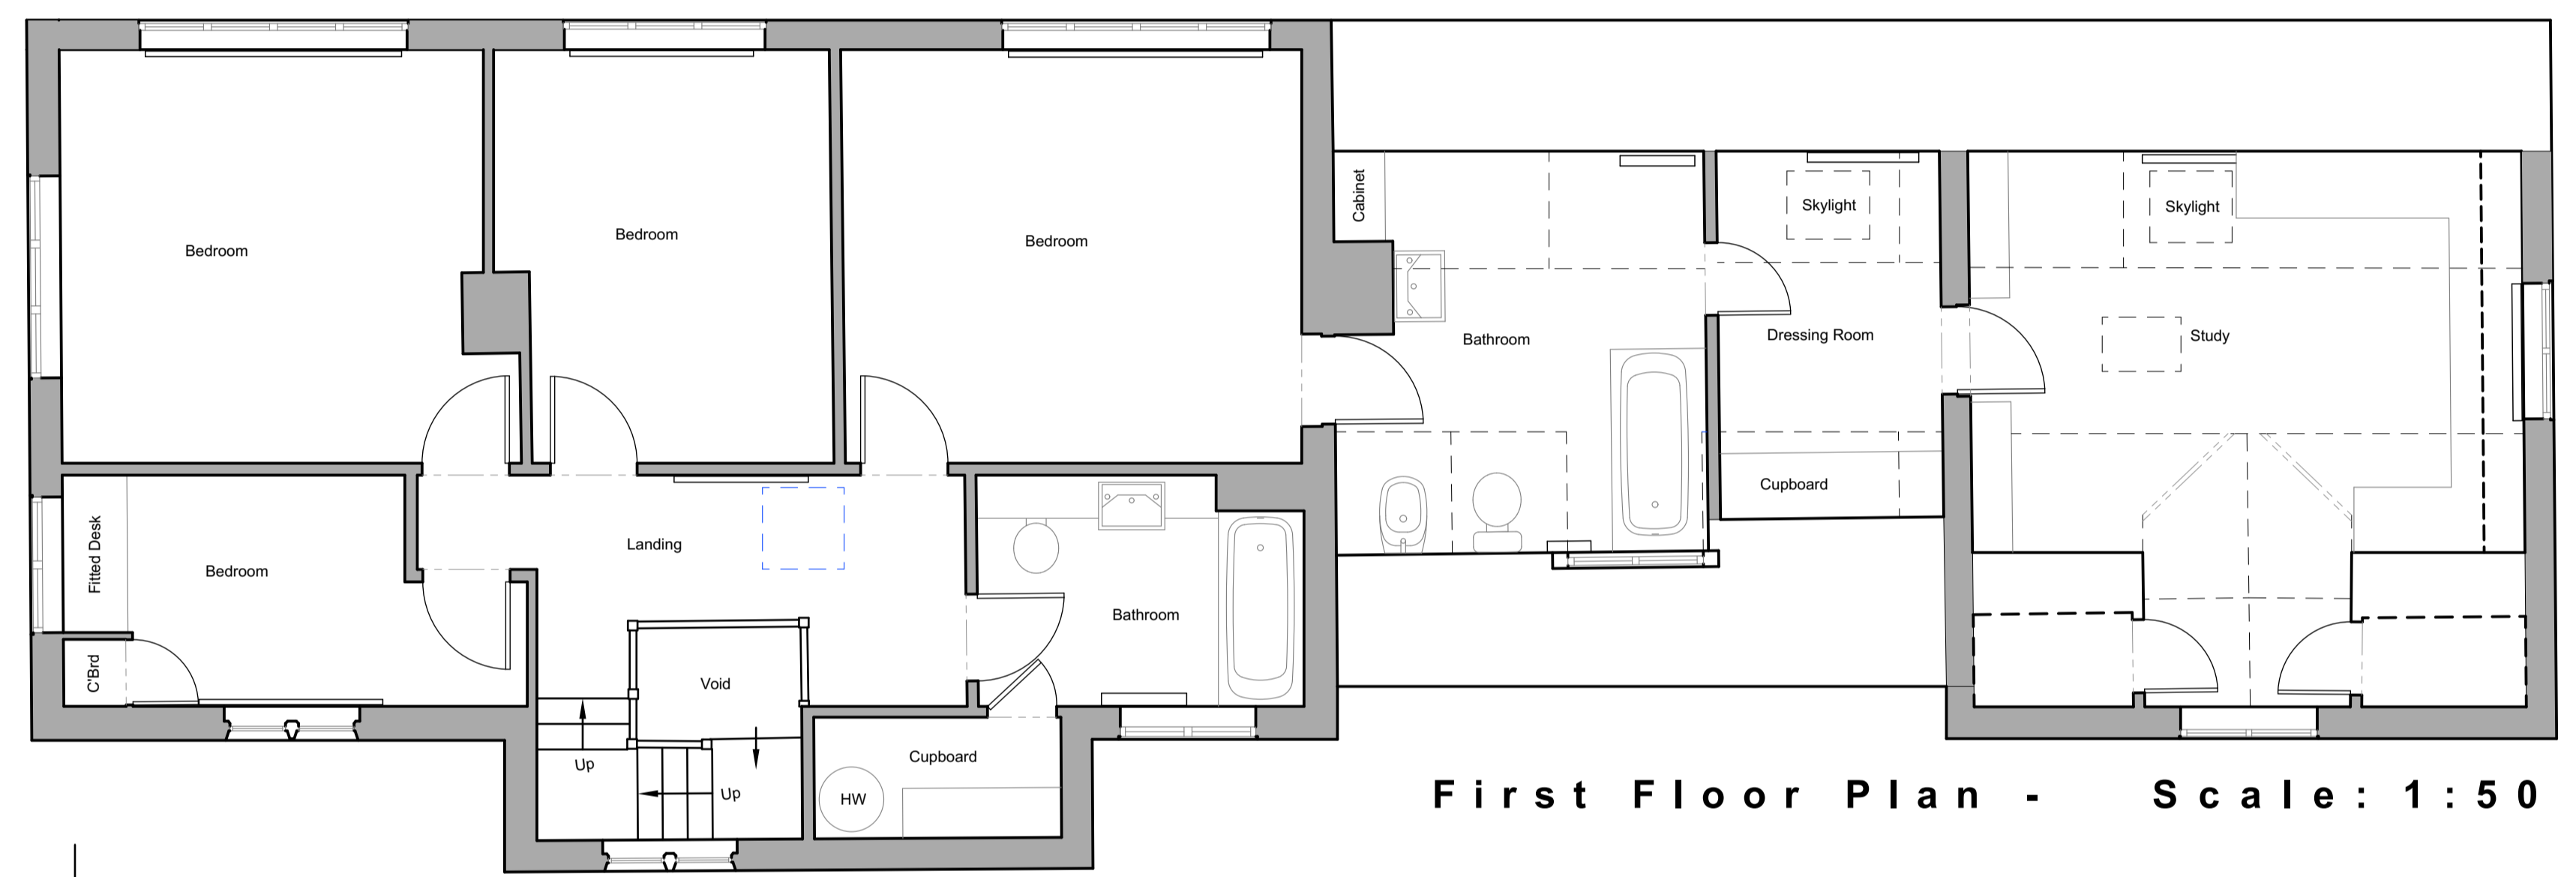


First Floor Plan - Scale: 1:50

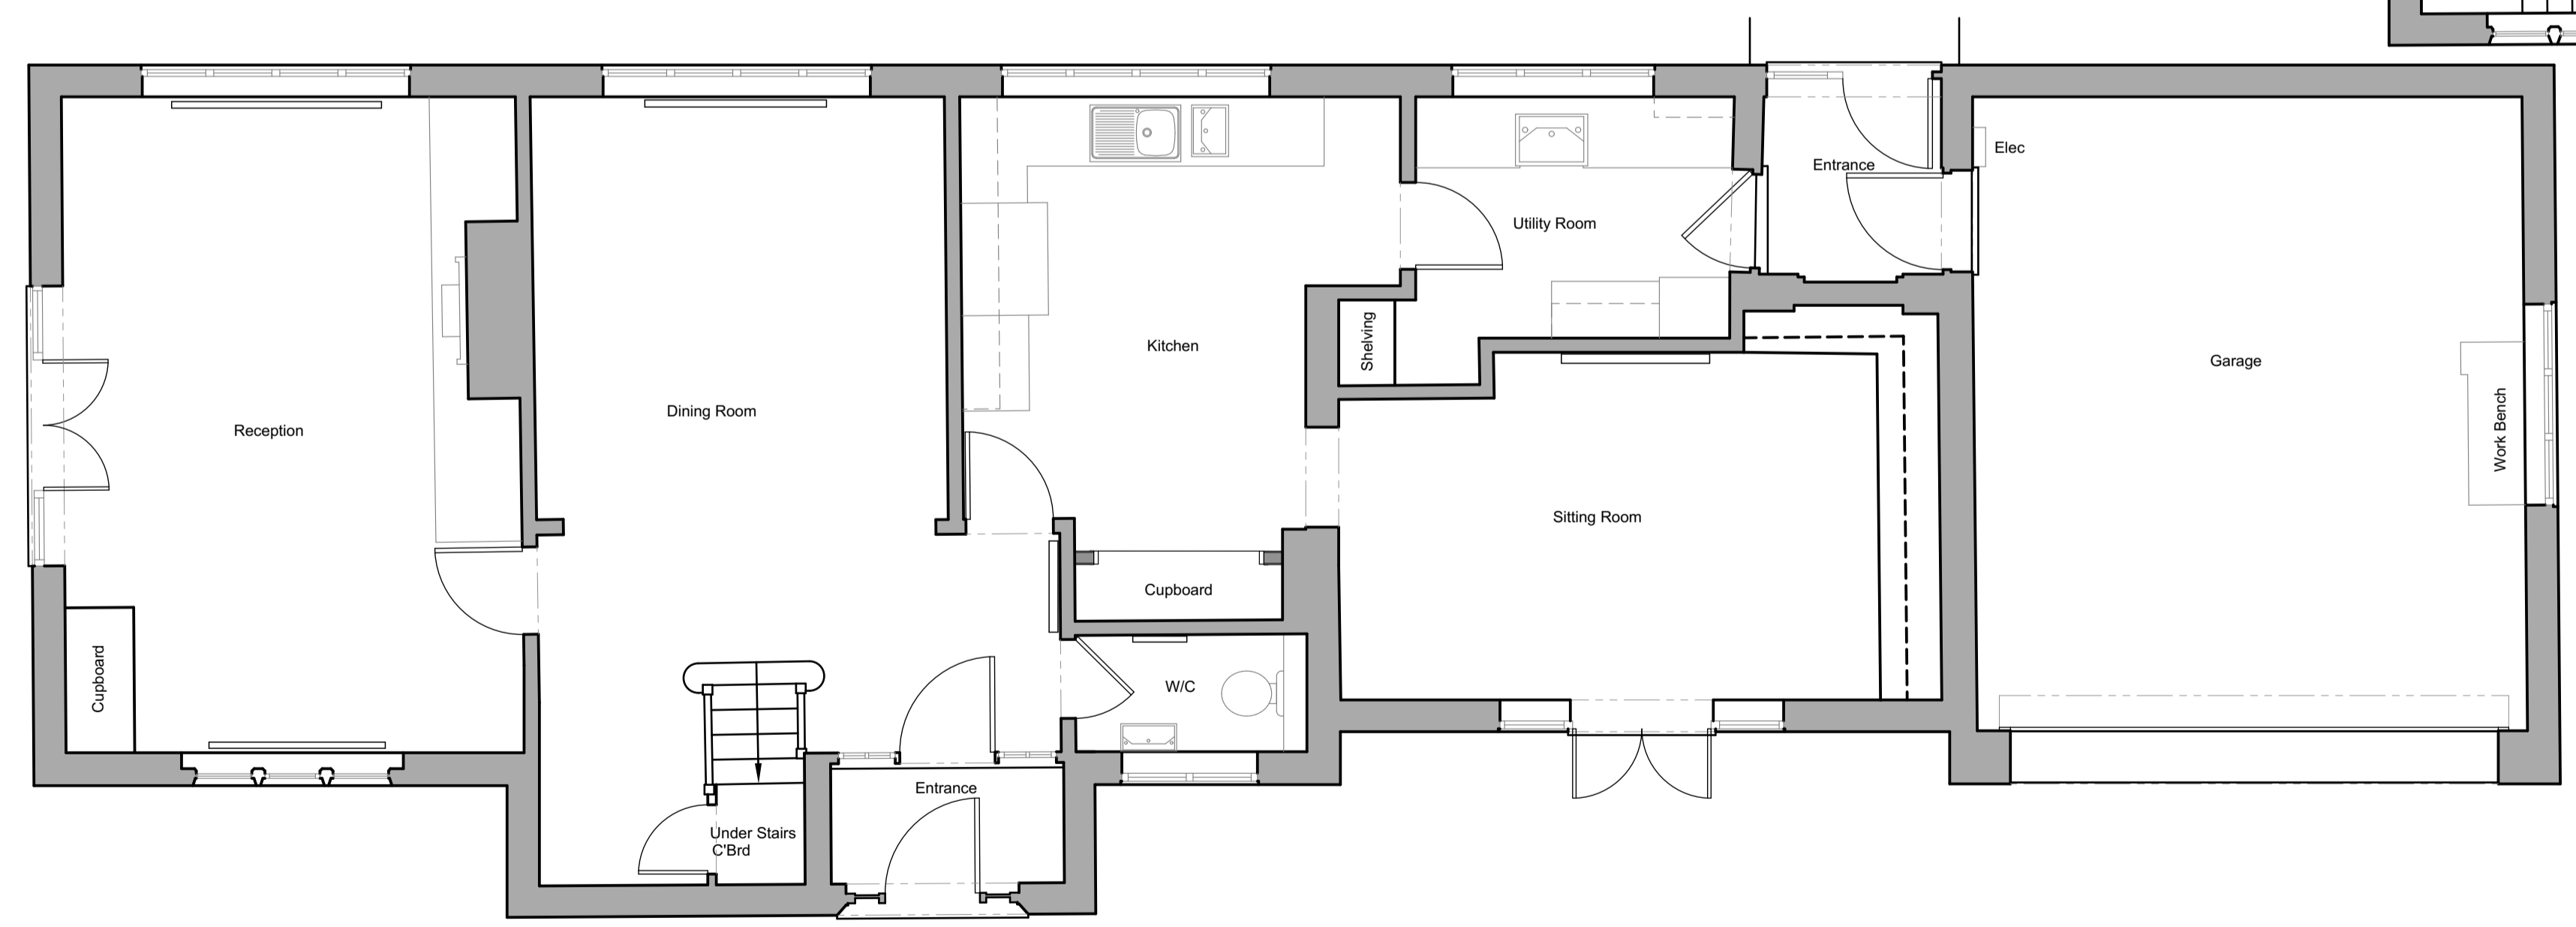

Ground Floor Plan - Scale: 1:50

Area Schedule
 Ground Floor = 98.59M²
 First Floor = 108.88M²
 TOTAL = 207.47M²

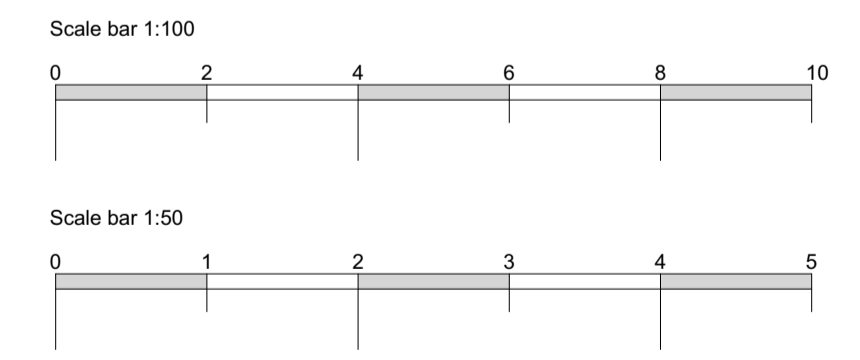

coombes : everitt architects limited
 105-107 Bath Road Cheltenham Gloucestershire GL53 7LE
 t: 01242 807727 e: info@ce-architects.co.uk www.ce-architects.co.uk



- This drawing and content is copyright © of coombes : everitt architects limited and should not be copied without their prior written consent.
- For construction purposes only, do not scale drawing. All dimensions to be checked on site prior to construction and any discrepancies reported to contract administrator.
- Do not use this drawing for setting out unless drawing specifically indicates setting out points.
- Engineering information is indicative only and should be taken from structural engineers design.

Rev	Initial	Description / Amendment	Date

Drawing title:	Existing Floor Plans & Elevations
Client:	CE
Drawn by:	JG

Project:	Proposed Refurb & Alterations Saffron Hill, Chedworth, Glos, GL54 4AL
Scale:	As Shown: 1:50, 1:100 @ A1
Date:	Oct 2023
Drawing No:	23.10.018.PL-10