



Front Elevation

Datum 160.000m

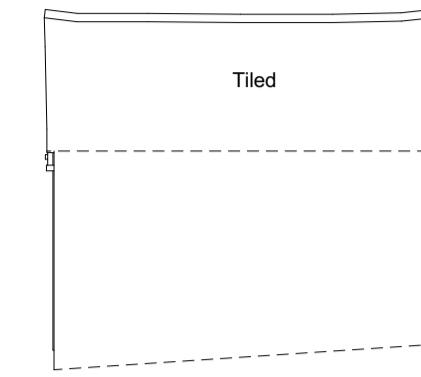


Rear Elevation

Datum 160.000m

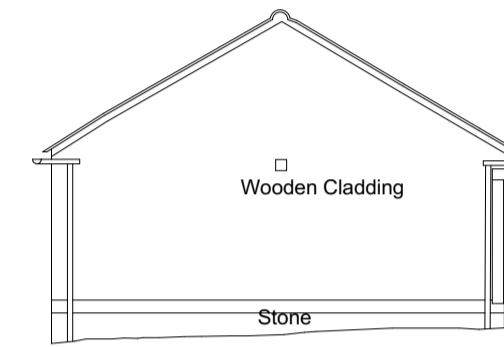

Side Elevation

Datum 160.000m

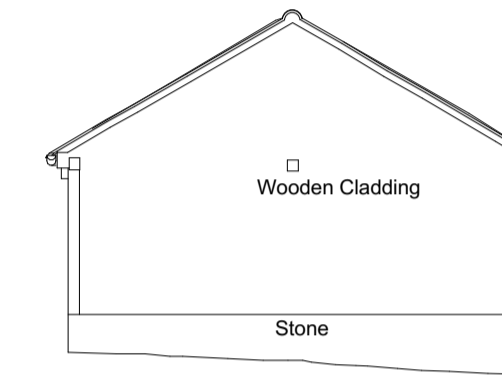


Side Elevation

Datum 160.000m

Car Port/Garage Floor Plan - Scale: 1:50

Elevations - Existing All - Scale: 1:100

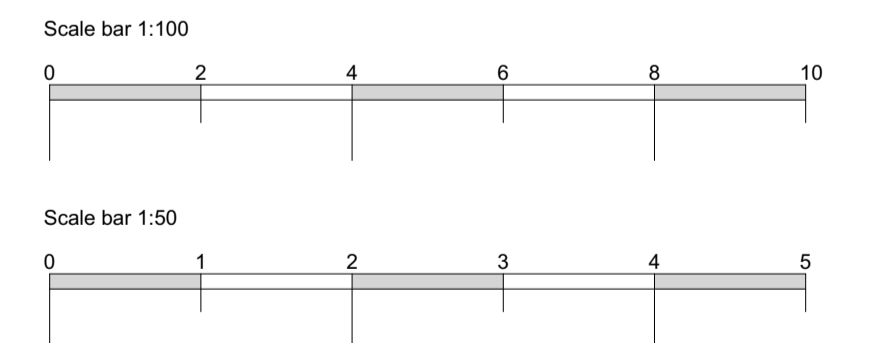

coombes : everitt architects limited
 105-107
 Bath Road
 Cheltenham
 Gloucestershire
 GL53 7LE
 t: 01242 807727
 e: info@ce-architects.co.uk
 www.ce-architects.co.uk



1. This drawing and content is copyright © of coombes : everitt architects limited and should not be copied without their prior written consent.
2. For construction purposes only, do not scale drawing. All dimensions to be checked on site prior to construction and any discrepancies reported to contract administrator.
3. Do not use this drawing for setting out unless drawing specifically indicates setting out points.
4. Engineering information is indicative only and should be taken from structural engineers design.

Rev	Initial	Description / Amendment	Date

Drawing title:	Existing Car Port/Garage Floor Plans & Elevations
Client:	CE
Drawn by:	JG

Project:	Proposed Refurb & Alterations Saffron Hill, Chedworth, Glos, GL54 4AL
Scale:	As Shown: 1:50, 1:100 @ A1
Date:	Oct 2023
Drawing No:	23.10.018.PL-11