



Pip Phillips  
Architecture  
& Design

Project No.  
P2200  
Project Title  
Bownham Park  
Project Address  
91 Bownham Park Stroud,  
GL5 5BZ

Client  
Jonathan & Ruth Bareham

Drawing Range  
Existing

Drawing No.  
P2200.EX.003


Rev.  
-

Drawing Title  
Existing Elevations

Scale at A3  
1:100

Publication Date  
24/11/2023

Purpose  
for INFORMATION

 

Rev.	Notes	Date


Filename: 06\_Bownham\_Park\_AC24\_rev03.ppt

© 2023 Copyright Pip Phillips  
Architecture & Design

This document shall be read in conjunction with all other associated project information including models, specifications, schedules and related consultants documents. Responsibility is not accepted for errors made by others in scaling from this drawing. All construction information should be taken from figured dimensions only. Immediately report any discrepancies, errors or omissions on this document to the Originator.

Pip Phillips Architecture & Design  
Parkside House  
Frome Park Road  
Stroud GL5 2LF

E: pip@pipphillips.com  
T: 07866 124 488  
www.pipphillips.com

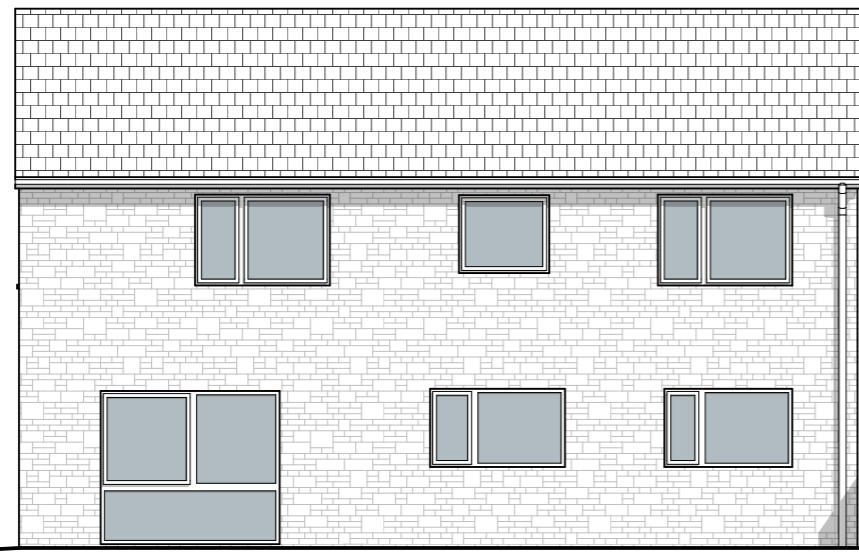

Project Property  
91 Bownham Park

E.01 Existing Front Elevation (East)  
Scale: 1:100




Project Property  
91 Bownham Park

E.02 Existing Rear Elevation (West)  
Scale: 1:100



E.03 Existing Side Elevation (South)  
Scale: 1:100

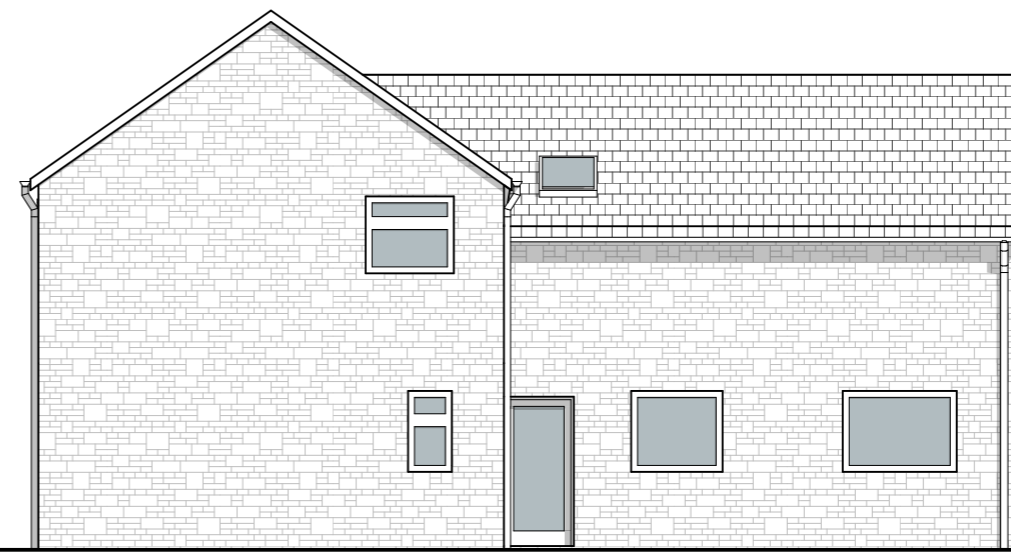

E.04 Existing Side Elevation (North)  
Scale: 1:100