



Pip Phillips  
Architecture  
& Design

Project No.  
P2200  
Project Title  
Bownham Park  
Project Address  
91 Bownham Park Stroud,  
GL5 5BZ

Client  
Jonathan & Ruth Bareham

Drawing Range  
Proposed

Drawing No.  
P2200.PL.202  
Drawing Title  
Proposed Elevations

Scale at A3  
1:100  
Publication Date  
24/11/2023

Purpose  
for INFORMATION



Rev.	Notes	Date


Filename: 06\_Bownham\_Park\_AC24\_rev03.ppt

© 2023 Copyright Pip Phillips  
Architecture & Design

This document shall be read in conjunction with all other associated project information including models, specifications, schedules and related consultants documents. Responsibility is not accepted for errors made by others in scaling from this drawing. All construction information should be taken from figured dimensions only. Immediately report any discrepancies, errors or omissions on this document to the Originator.

Pip Phillips Architecture & Design  
Parkside House  
Frome Park Road  
Stroud GL5 2LF

E: pip@piphillips.com  
T: 07866 124 488  
www.piphillips.com

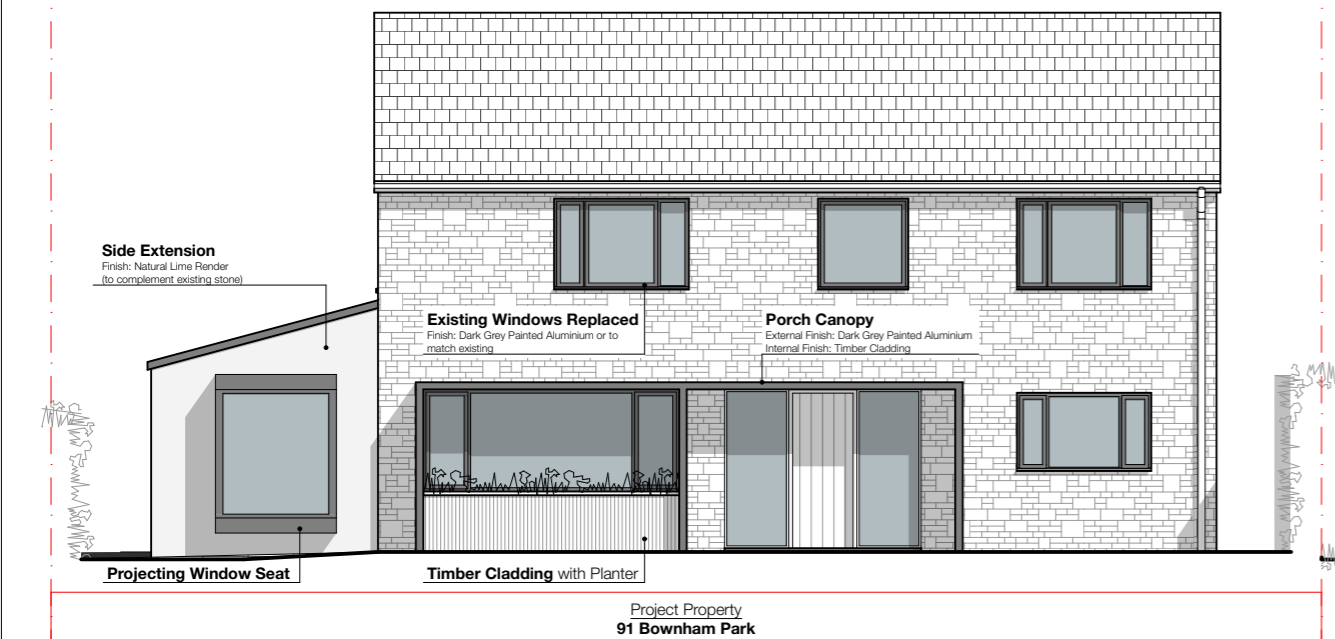


E.01 Proposed Front Elevation (East)  
Scale: 1:100



E.02 Proposed Rear Elevation (West)  
Scale: 1:100



E.03 Proposed Side Elevation (South)  
Scale: 1:100

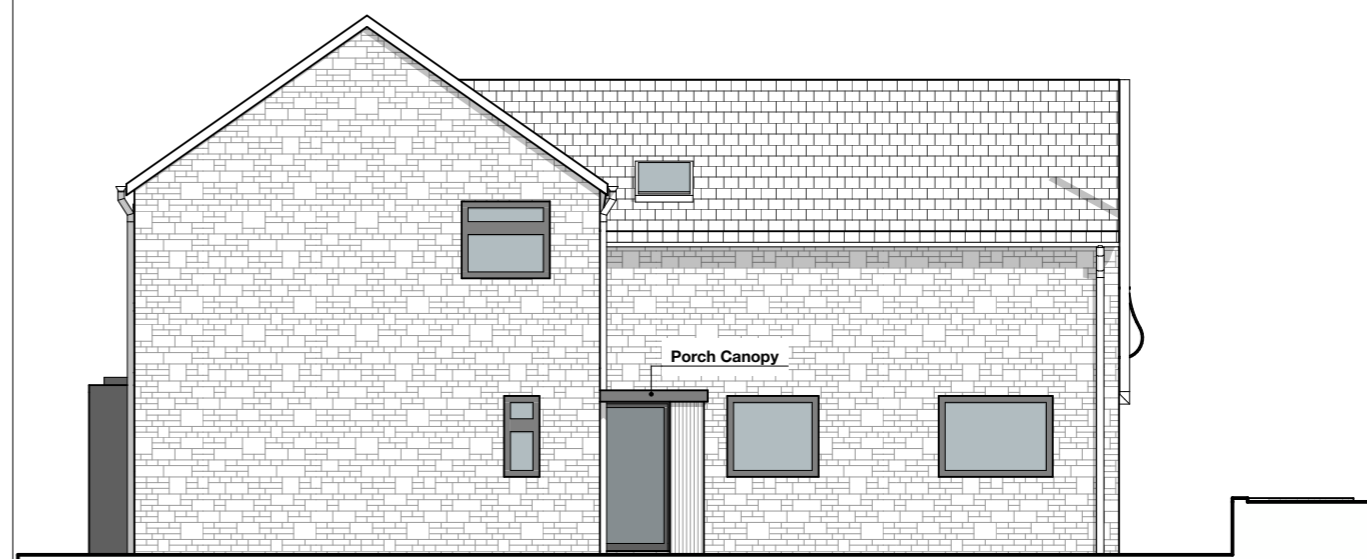

E.04 Proposed Side Elevation (North)  
Scale: 1:100