


PROPOSED GROUND FLOOR PLAN

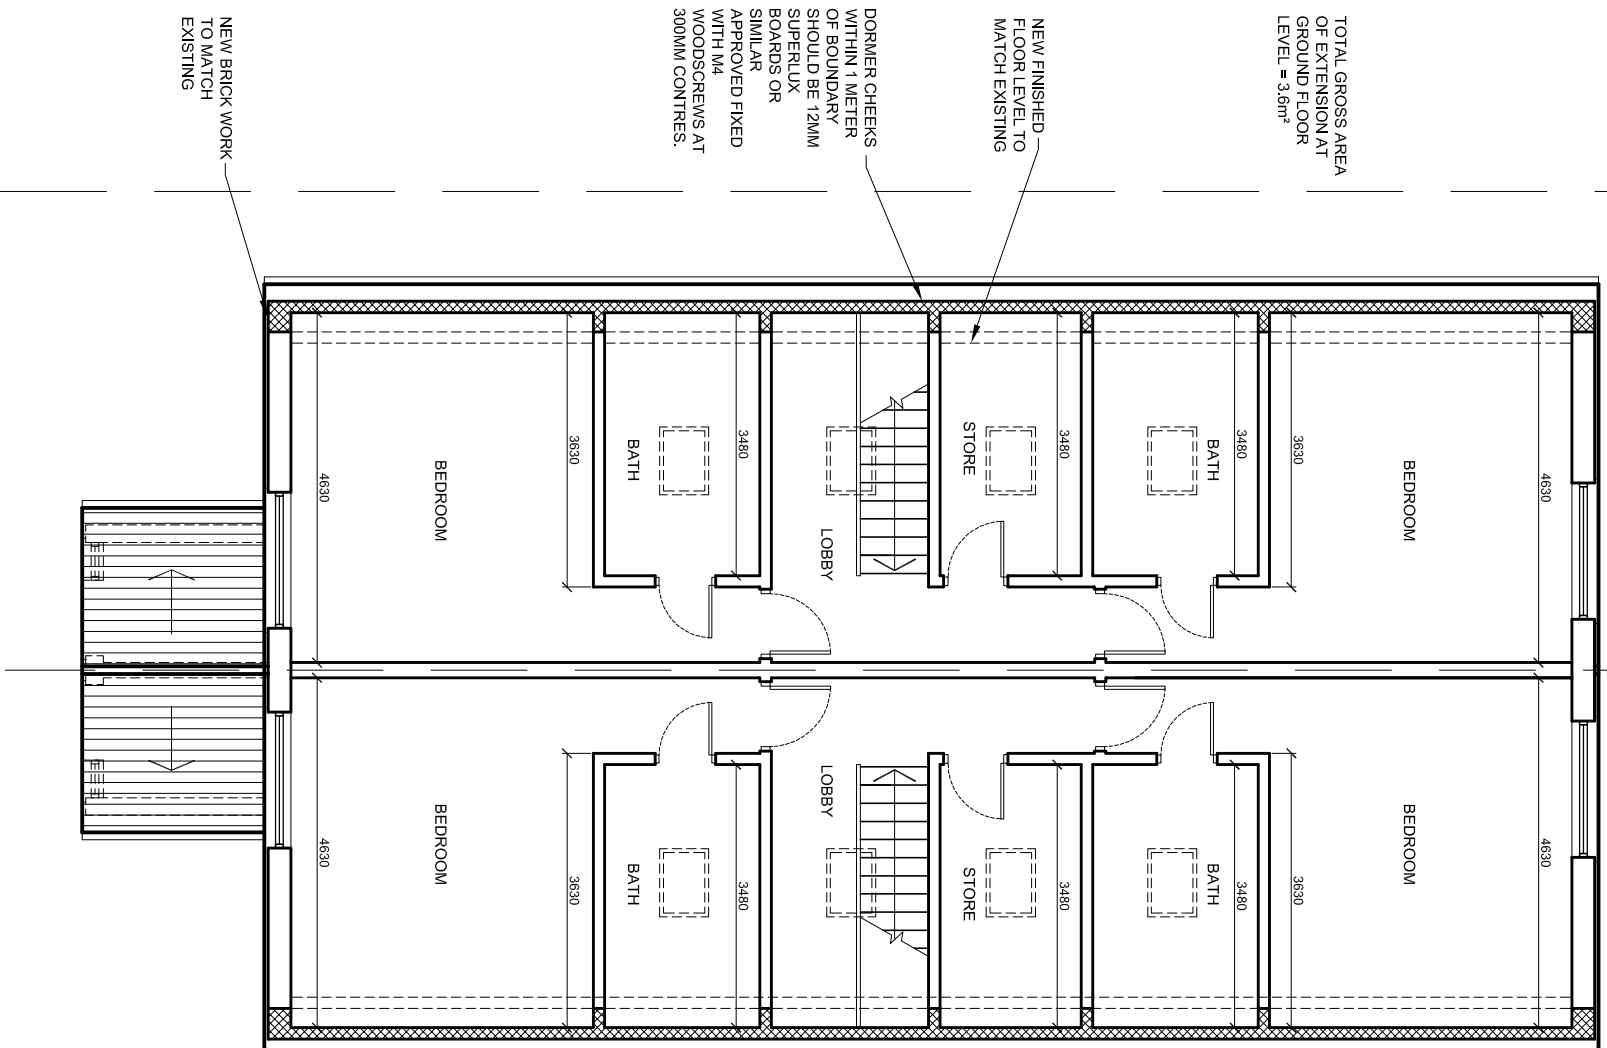

TOTAL GROSS AREA OF EXTENSION AT GROUND FLOOR LEVEL = 3.6m<sup>2</sup>

NEW FINISHED FLOOR LEVEL TO MATCH EXISTING

DORMER CHEEKS WITHIN 1 METER OF BOUNDARY SHOULD BE 12MM SUPERLUX BOARDS OR SIMILAR APPROVED FIXED WITH M4 WOODSCREWS AT 300MM CENTRES.

NEW BRICK WORK TO MATCH EXISTING

PROPOSED FIRST FLOOR PLAN

rev.	description	date	chkd.


  
 93 Colmandene Crescent,  
 Orpington, Kent BR5 2RA  
 020 3004 9238  
 07931 931 035  
 s.nagpal@dapconsultants.co.uk  
 www.dapconsultants.co.uk

project : 94 Brompton Farm Road  
 Medway

drawing title :  
**Proposed Floor Plans**

drawn: MV	chkd: SS	date: 10.11.2023
<b>Planning</b>		
status:	scale: 1:100@A3	
proj no: 2503	drg no: 04	rev no: