



The Contractor is to check all dimensions on site and report any discrepancies to the Contract Administrator. This drawing is to be read in conjunction with all other standard documentation.

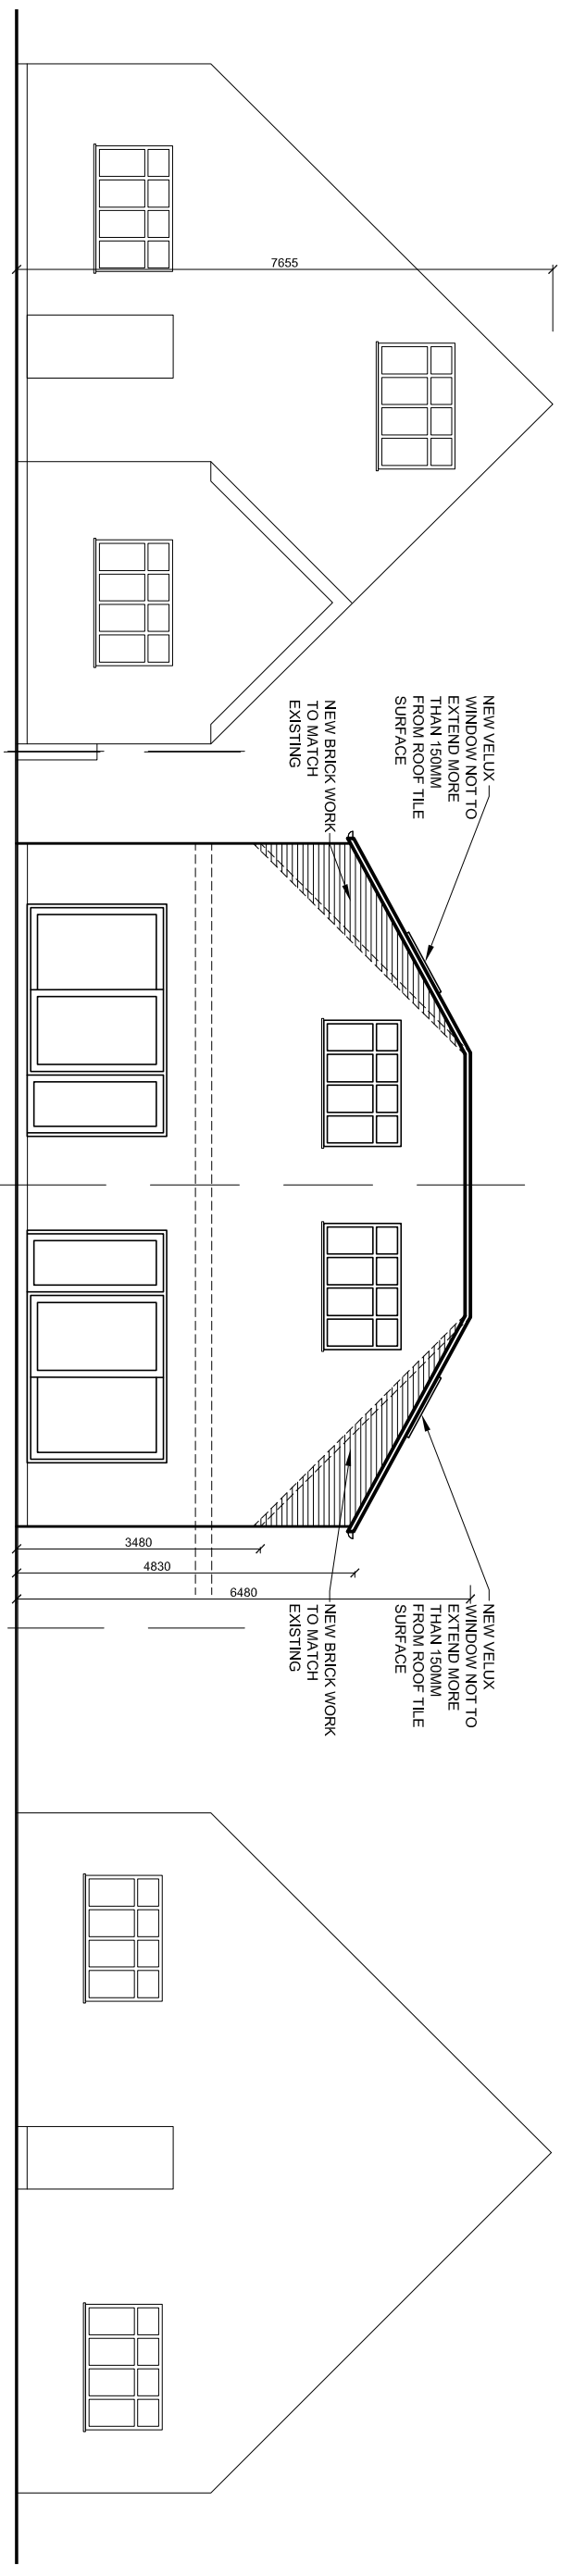

HOUSE NO. 96

PROPOSED REAR ELEVATION

HOUSE NO. 92

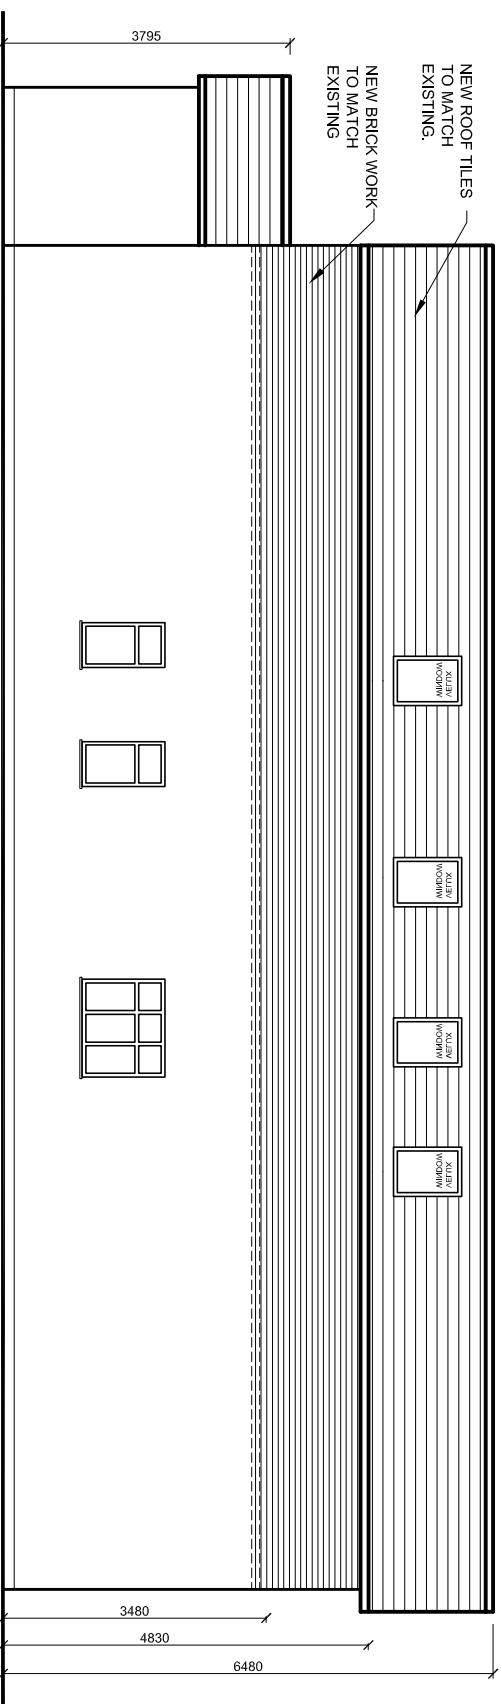

PROPOSED SIDE ELEVATION

rev.	description	date	chkd.
	93 Colmandene Crescent, Orpington, Kent BR5 2RA		
	020 3004 9238		
	07931 931 035		



s.nagpal@dapconsultants.co.uk
www.dapconsultants.co.uk

project : 94 Brompton Farm Road
Medway

drawing title :

Proposed Elevations

drawn: MV	chkd : SS	date: 10.11.2023
status: Planning		
scale: 1:100@A3		
proj no : 2503	drg no: 07	rev no: