



The Contractor is to check all dimensions on site and report any discrepancies to the Contract Administrator. This drawing is to be read in conjunction with all other standard documentation.

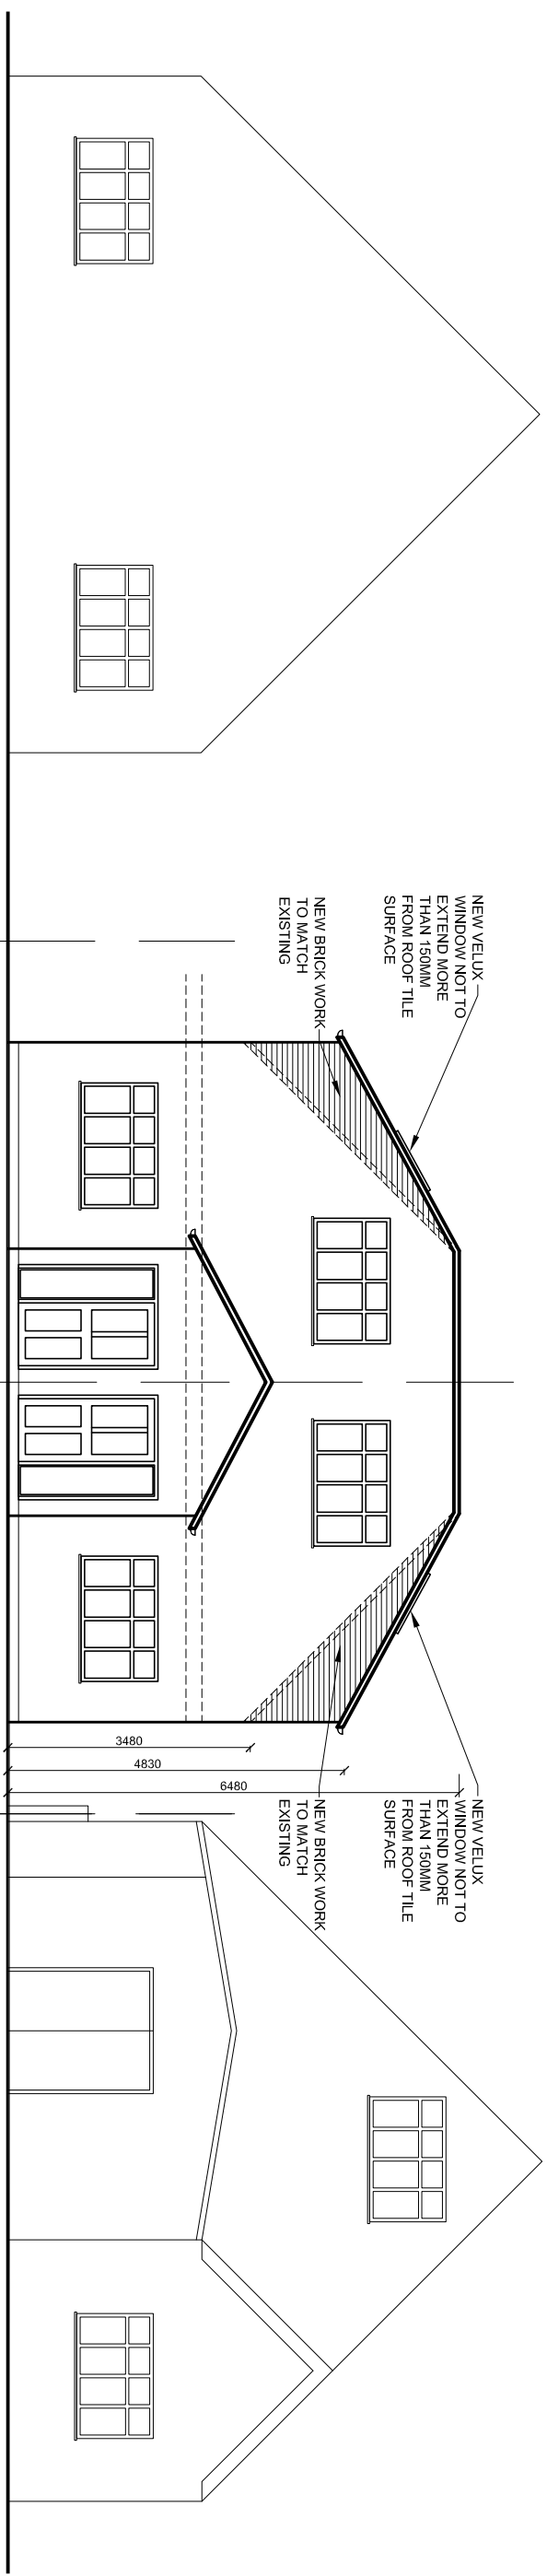

HOUSE NO. 92

PROPOSED FRONT ELEVATION

HOUSE NO. 96

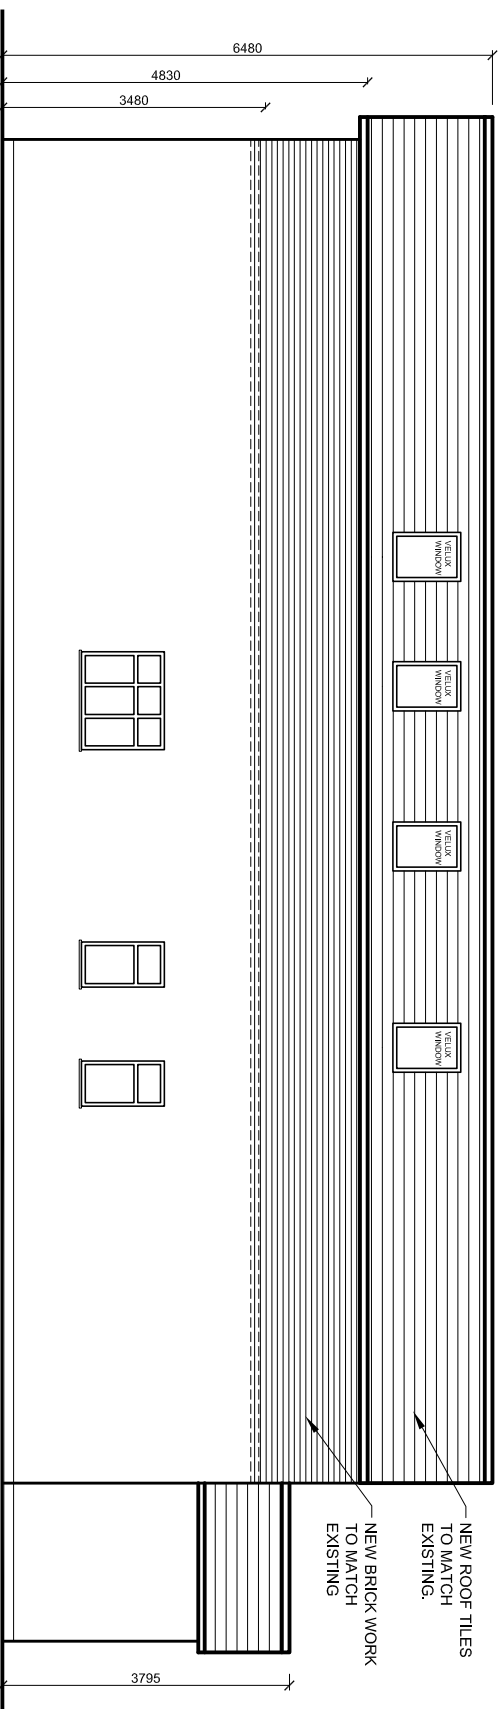

PROPOSED SIDE ELEVATION

drawing title :
Proposed Elevations



project : 94 Brompton Farm Road
Medway

s.nagpal@dapconsultants.co.uk
www.dapconsultants.co.uk

93 Colmandene Crescent,
Orpington, Kent BR5 2RA

020 3004 9238
07931 931 035

rev.	description	date	chkd.
------	-------------	------	-------

drawn: MV	chkd : SS	date: 10.11.2023
-----------	-----------	------------------

status: Planning	scale: 1:100@A3
-------------------------	-----------------

proj no : 2503	drg no: 06	rev no:
----------------	------------	---------