


SIDE ELEVATION.

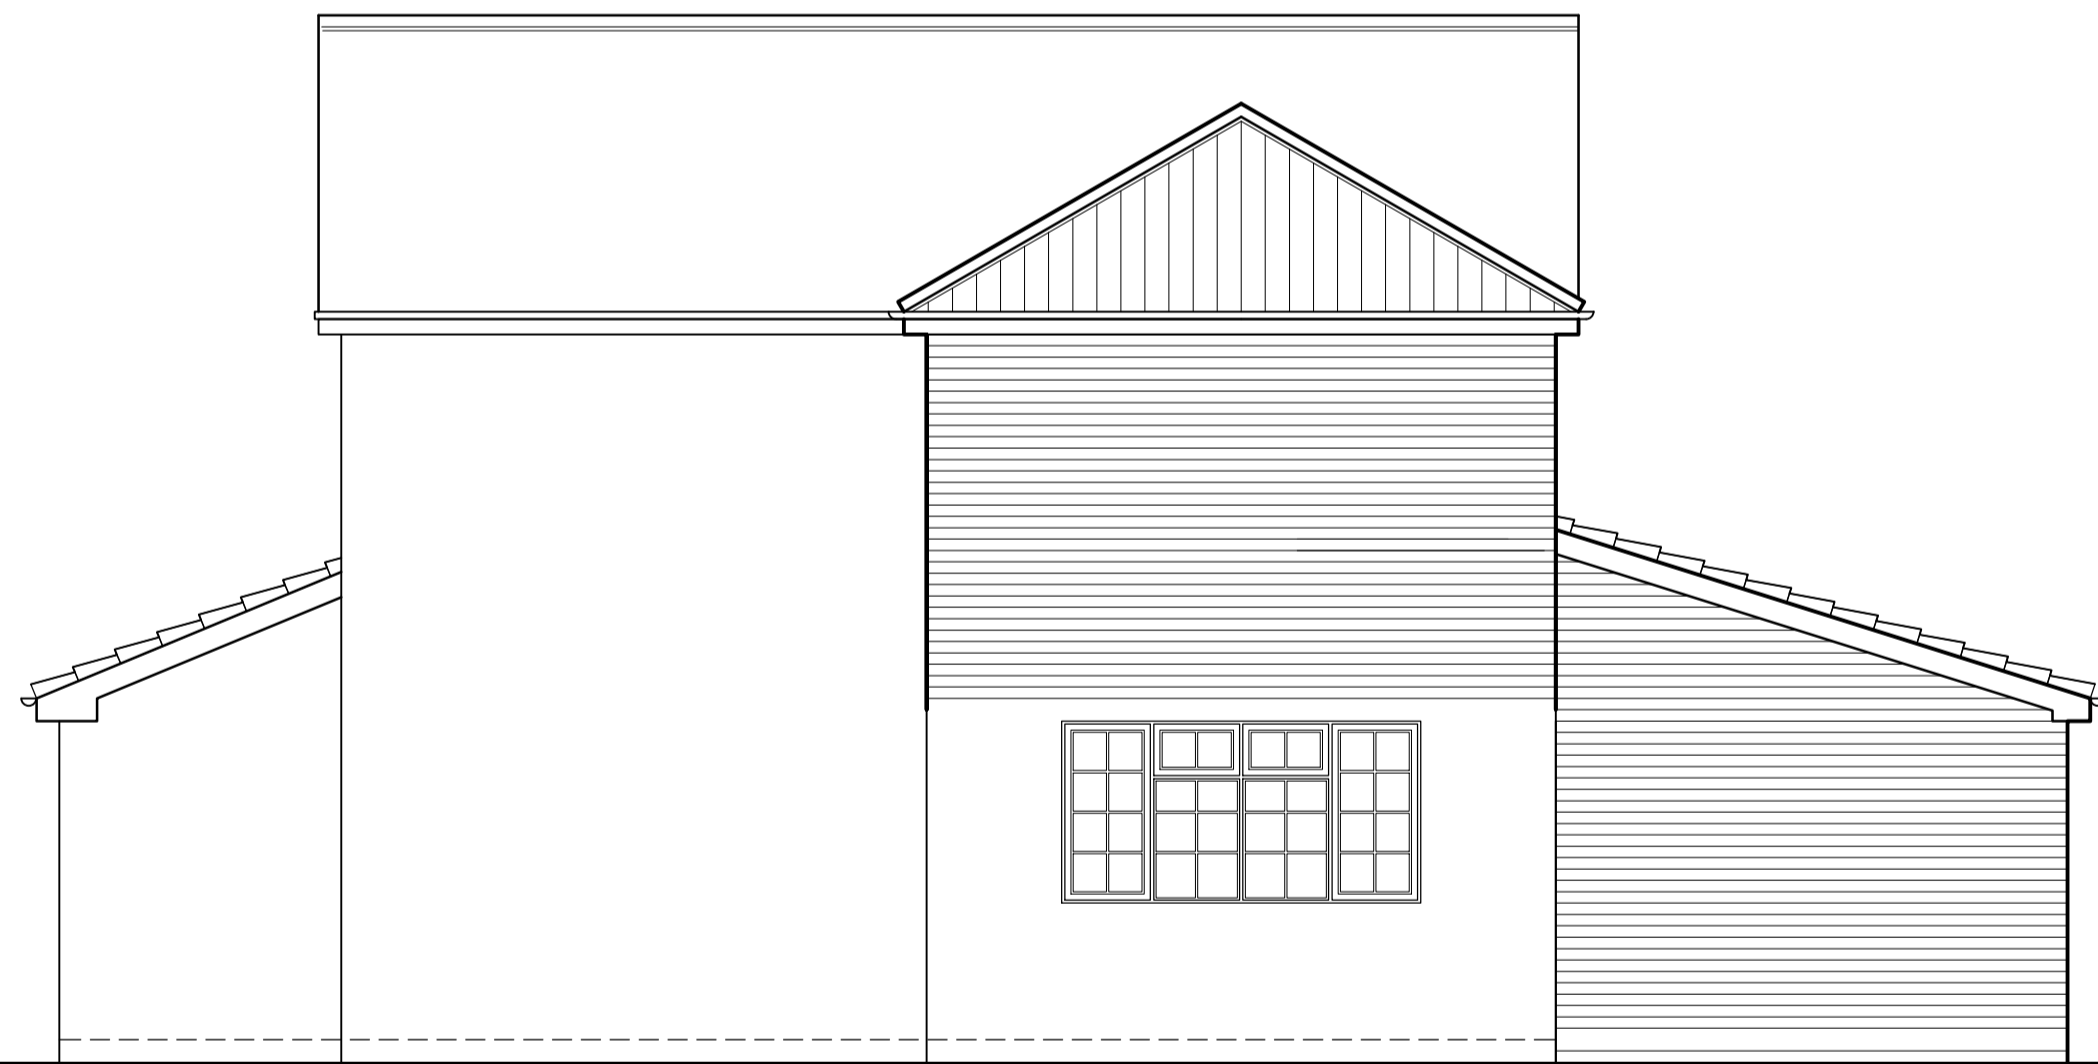

FRONT ELEVATION.



SIDE ELEVATION.



REAR ELEVATION.

C	Side window in existing playroom retained, proposed external door to utility room removed.	15.11.23
B	Large rooflight removed from rear elevation.	20.10.23
A	3no. Velux rooflights added in lieu of single rooflight, positions of cloakroom & utility room handed & window added to cloakroom following comments received from the client.	15.09.23

Proposed Alterations to
14 Norderdale Close, Yarm, Stockton on Tees
for Mr & Mrs Wright
PROPOSED ELEVATIONS
Scale 1:50@A1 Jun 2023 Drawing 005C