
GROUND FLOOR - PROPOSED

2485 PROPOSED EXTENSION BATHROOM WALLS TO BE REMOVED AND BEAMS OVER ROOF LIGHT OVER KITCHEN DINING ROOM ΣN UP WALL TO BE REMOVED AND BEAM OVER LIVING ROOM

ROOF PLAN - PROPOSED

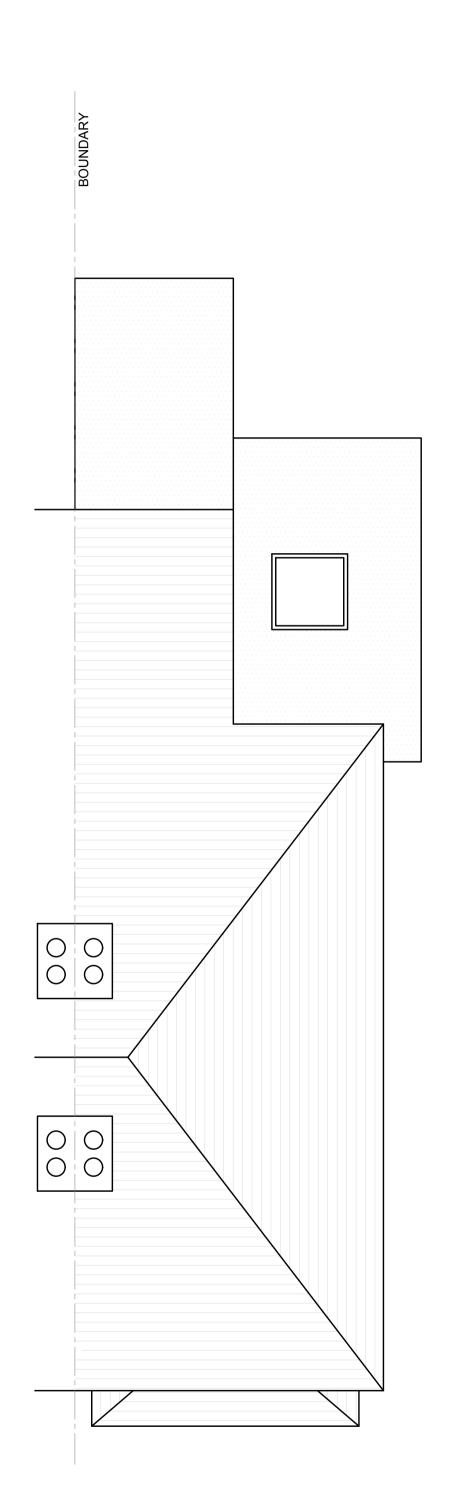

800

A1 |







SCALE 1:50									
0	1	2	3	4	5	[m]			

	NOTES AND REVISIONS
]	ALL DIMENSIONS SHOWN ARE APPROXIMATE AND WILL VARY DEPENDANT ON CONSTRUCTION DETAILS AND ACTUAL MATERIALS SHOWN. DIMENSIONS SHOWN ARE FOR PLANNING PURPOSES ONLY AND ARE NOT TO BE USED FOR ORDER OF DIMENSION CIRITICAL FIXTURES AND FITTINGS. ALL DIMENSIONS SHOULD BE CHECKED ON SITE.

	REV	DATE REMARKS PLANNING				
POSED	PROPOSED GENERAL ARRANGEMENT					
	PROJECT	NGLE \$	STORE	EY SIDI	E EXTENSION	
 ©THE COPYRIGHT OF THIS DOCUMENT REMAINS WITH RP PROJECTS LTD ALL NEW WORKS TO COMPLY WITH BUILDING REGULATIONS. ALL DIMENSIONS IN MM AND TO BE CHECKED ON SITE PRIOR TO COMMENCEMENT OF WORKS EXISTING BOUNDARY LINES TO BE CONFIRMED ON SITE PRIOR TO COMMENCEMENT OF WORKS, CLIENT TO SERVE PARTY WALL ACT NOTICE BEFORE WORK COMMENCES. ALL EXISTING FOUNDATIONS, WALLS, BEAMS, FLOORS, ROOFS ETC ASSOCIATED WITH THE NEW CONSTRUCTION WORKS TO BE EXPOSED AND INSPECTED PRIOR TO COMMENCEMENT ALL TO THE SATISFACTION OF THE LOCAL BUILDING AUTHORITY. IF STRUCTURAL ENGINEERS DESIGN RELATING TO STRUCTURAL ELEMENTS CONTRADICTS ARCHITECTS DRAWING & SPEC ENGINEERS DESIGN PREVAILS. ALL MATERIALS TO MATCH EXISTING UNLESS OTHERWISE STATED. 	41 AE W	R & MRS ADRIAN 3BOTS L D5 0AG /10/23 A No. 023 - (NROAD ANGLEN		enquiries : info@rpprojects.co.uk	