




PRE EXISTING:
GROUND FLOOR PLAN

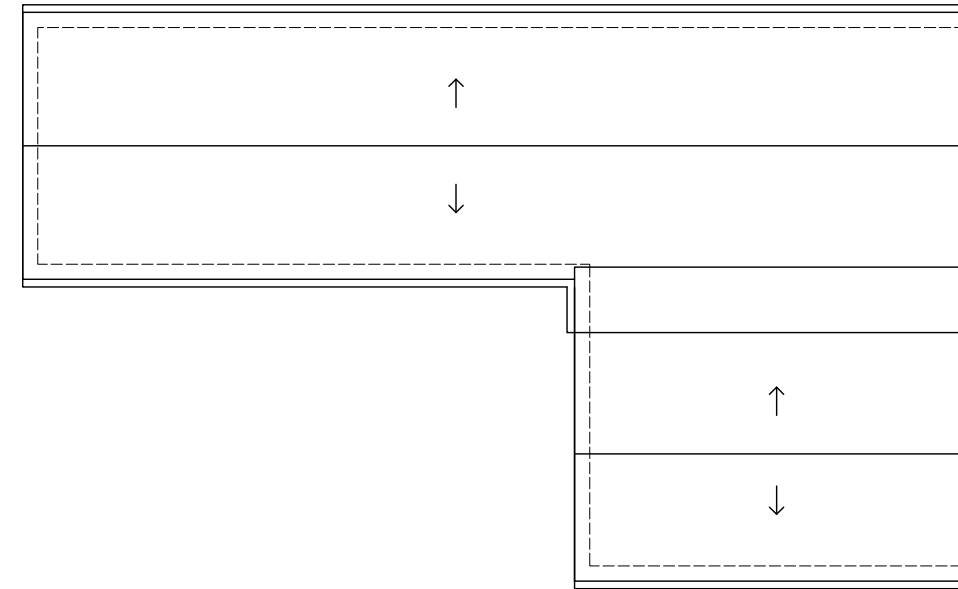


PRE EXISTING:
ROOF PLAN

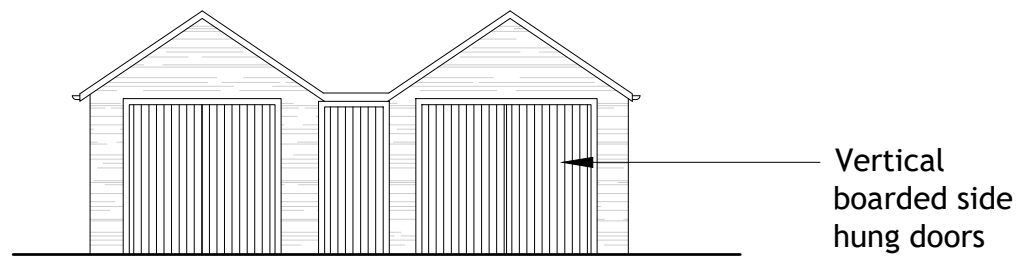


PRE EXISTING:
ELEVATION (NORTH-EAST)

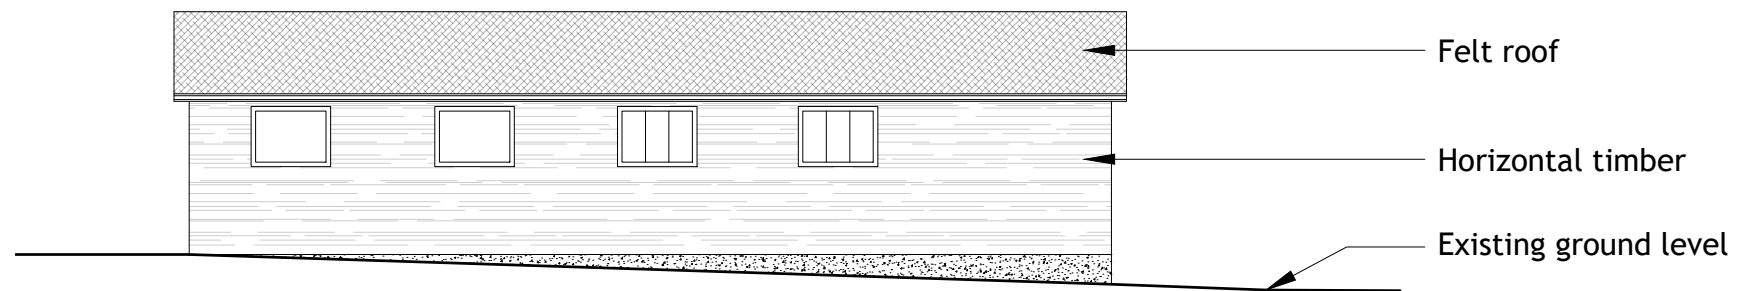

PRE EXISTING:
ELEVATION (NORTH-WEST)


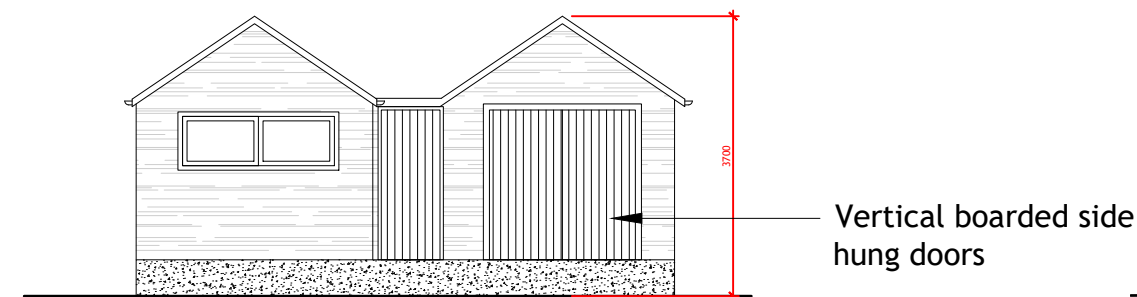


PRE EXISTING:
ELEVATION (SOUTH-WEST)

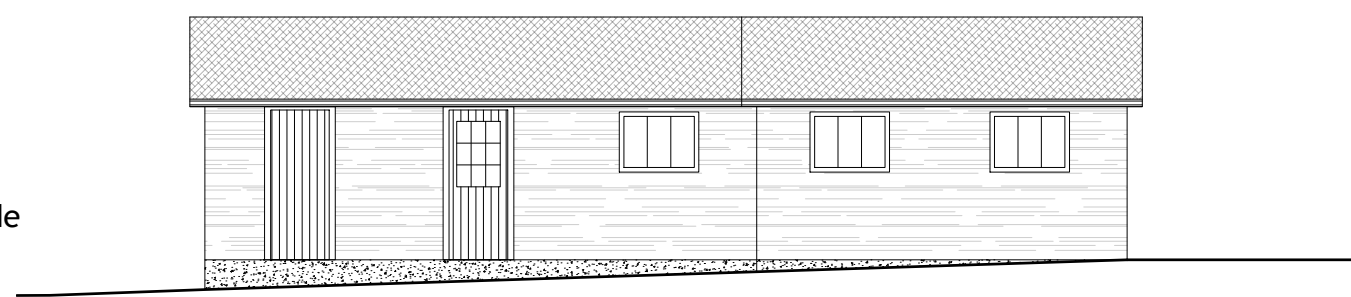

PRE EXISTING:
ELEVATION (SOUTH-EAST)

NOTE:
Existing building as per approved Planning Application 21/2705/FUL
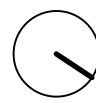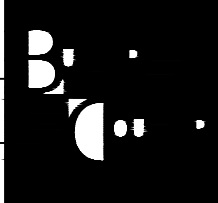
<p>Scale: 0 2 4 6 8 10 SCALE (m) 1:100</p>	<p>Existing Materials: WALL: Horizontal timber cladding, concrete plinth WINDOW: White UPVC ROOF: Bitumen felt OTHER: White rainwater goods. White fascia and soffit. Timber doors</p>	<p>Orientation: </p>	<p>Project: GREAT WHEELERS, THE GREEN, SARRATT, WD3 6BJ Drawing: PRE-EXISTING: OUTBUILDING PLANS AND ELEVATIONS</p>	<p>Date: NOVEMBER 2023 Scale: 1:100 @ A3 Drawing No: E-101</p>	<p>Client: WILLIAMS Job No: 23-1101-WIL Rev: -</p>	
--	--	---	--	---	--	---