


PROPOSED WEST ELEVATION SCALE 1:100

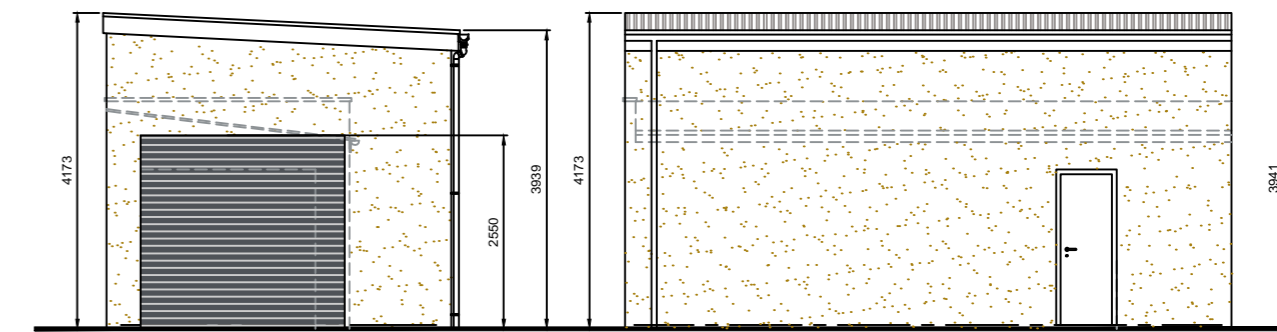


PROPOSED SOUTH ELEVATION SCALE 1:100



PROPOSED FRONT ELEVATION SCALE 1:100




PROPOSED SIDE ELEVATION SCALE 1:100

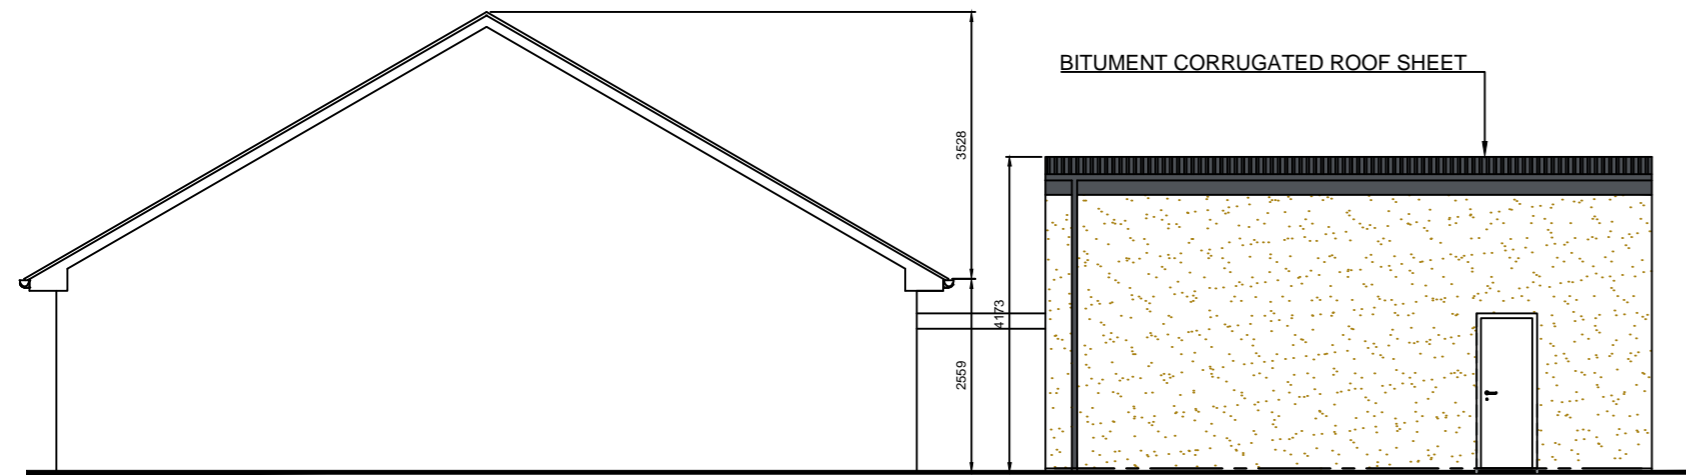

PROPOSED EAST ELEVATION SCALE 1:100




NORTH ELEVATION

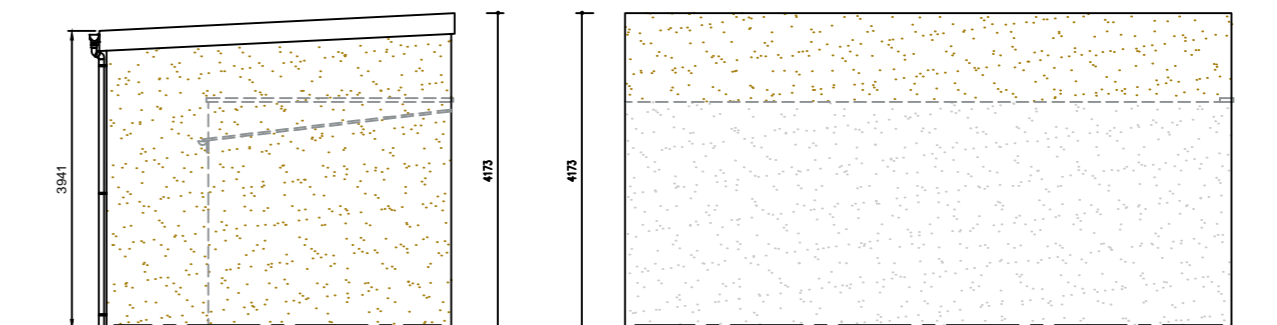


PROPOSED REAR ELEVATION SCALE 1:100



PROPOSED SIDE ELEVATION SCALE 1:100

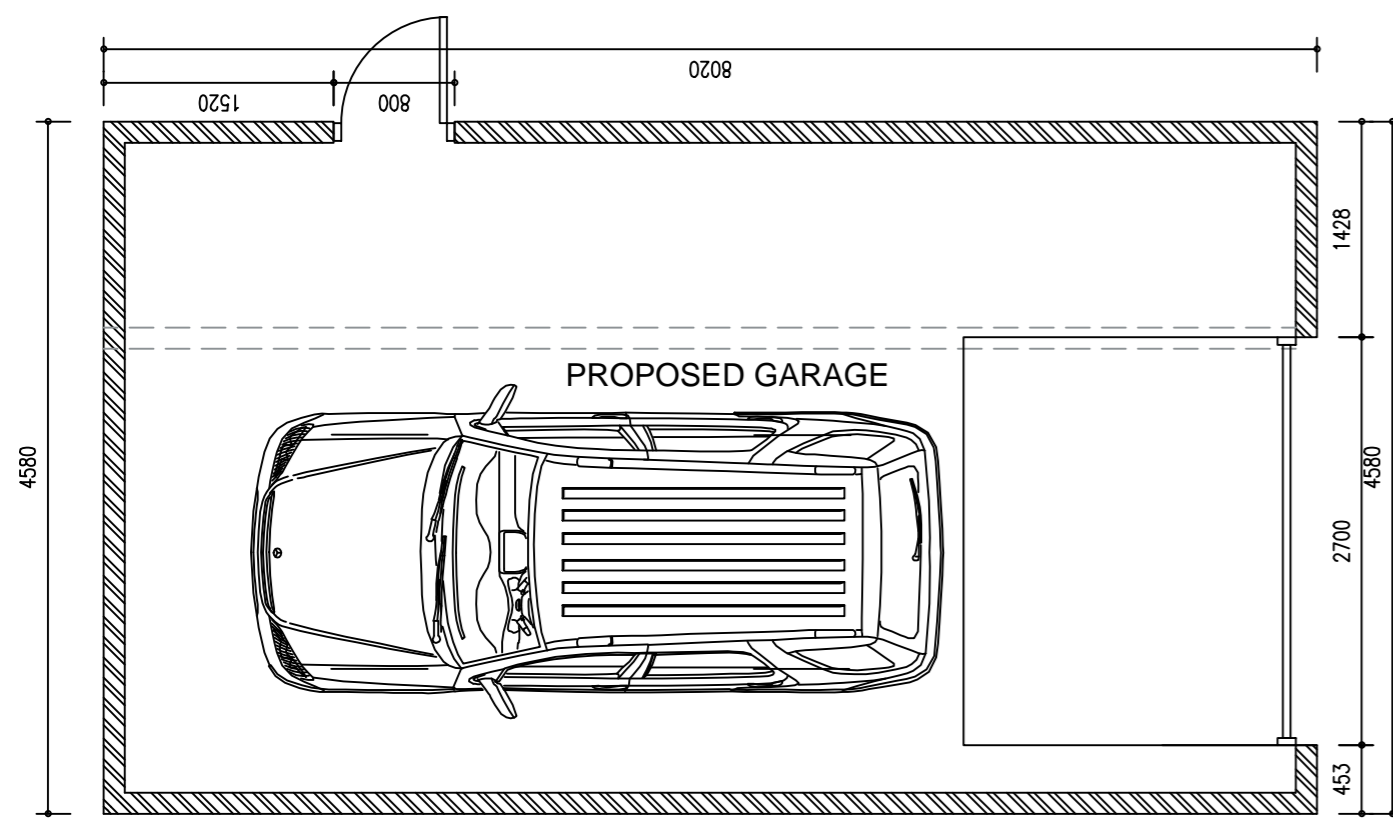

PROPOSED FLOOR PLAN SCALE 1:50

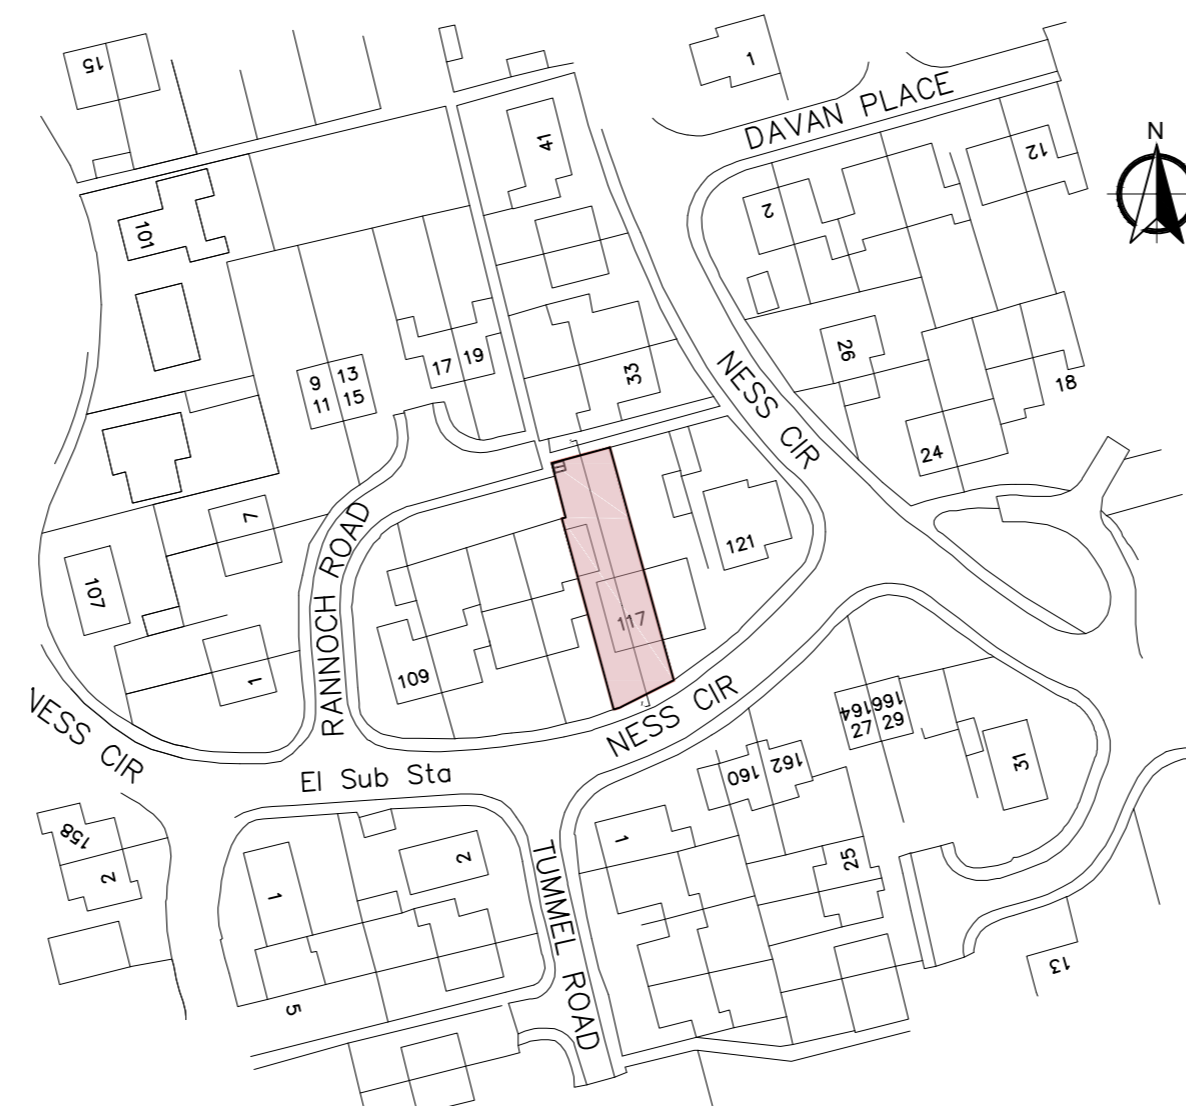

LOCATION PLAN SCALE 1:1250



SITE PLAN SCALE 1:250



PROPOSED FINISHES	
Roof	Bitumen corrugated roof sheet
Wall	Blockwork with roughcast external - Beige
Gutter & downpipe	Black
Garage door colour	White
Fascia	Grey


Revision	Discription	Date
A	Planning Permission issue	24/11/2023
-	Planning Permission issue	23/11/2023

PROJECT:
PROPOSED ALTERATION/EXTENSION TO EXISTING GARAGE

ADDRESS:
MR TOMAS DAUBARA
117 NESS CIRCLE
ELLON

TITLE : PROPOSED FLOOR PLAN & ELEVATIONS

DRAWING REF #	SCALE
TD-101	1:50, 1:100 @ A2
	DATE
	NOV 2023

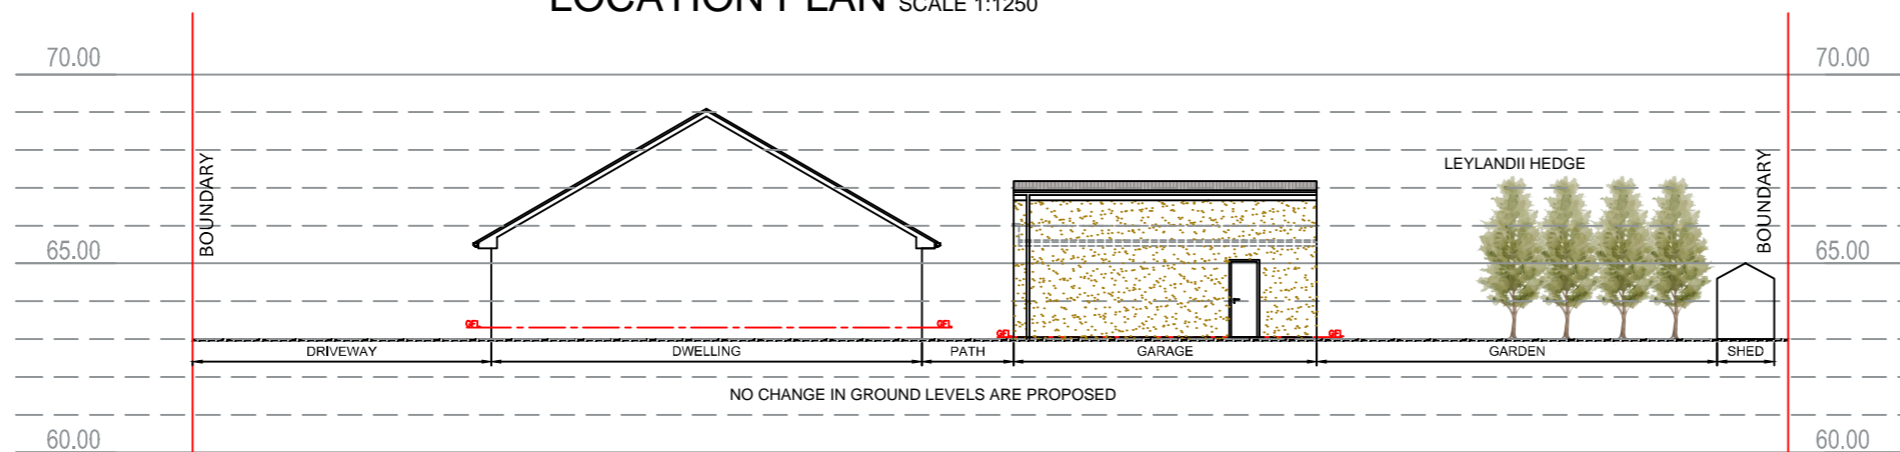

SITE SECTION 1-1 SCALE 1:200

