




WEST ELEVATION SCALE 1:100

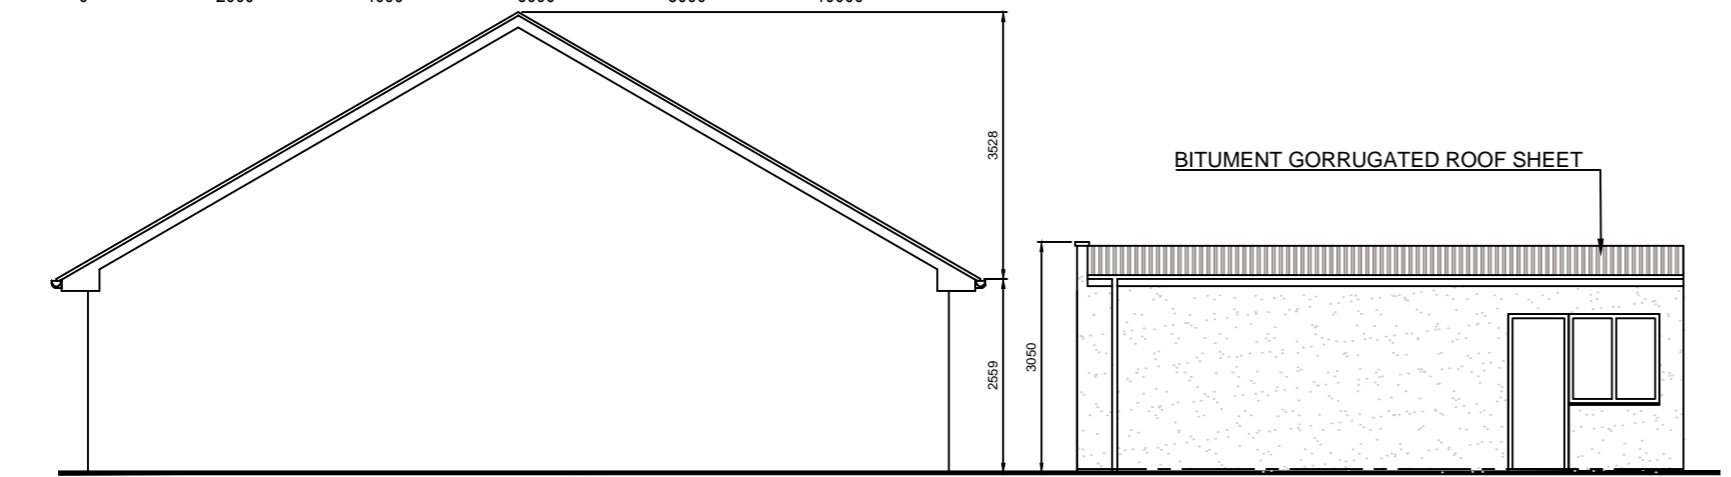


EAST ELEVATION SCALE 1:100

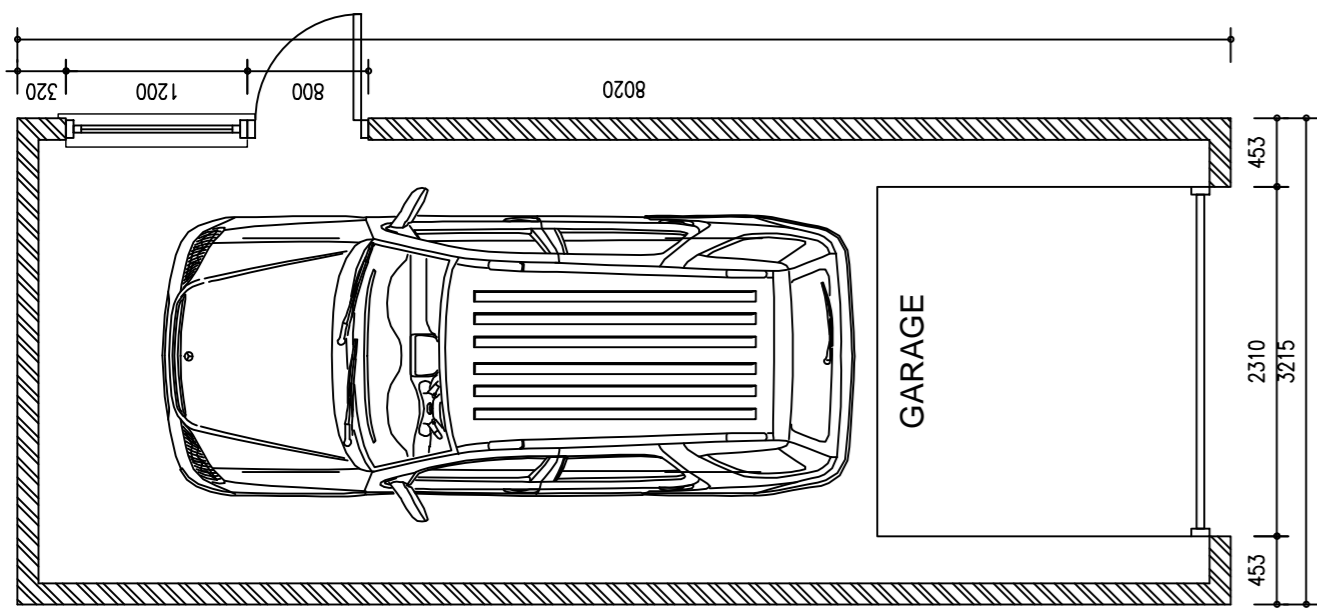


FLOOR PLAN SCALE 1:50

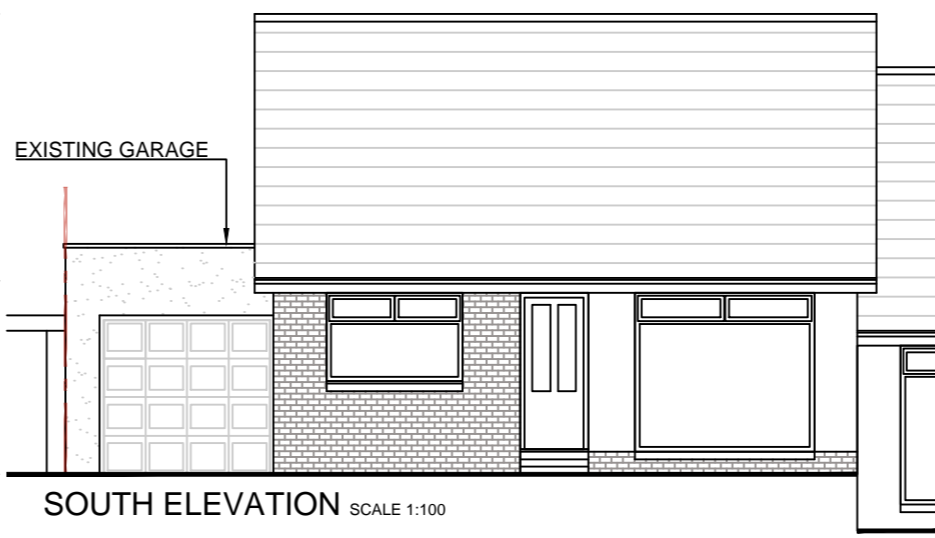

SOUTH ELEVATION SCALE 1:100

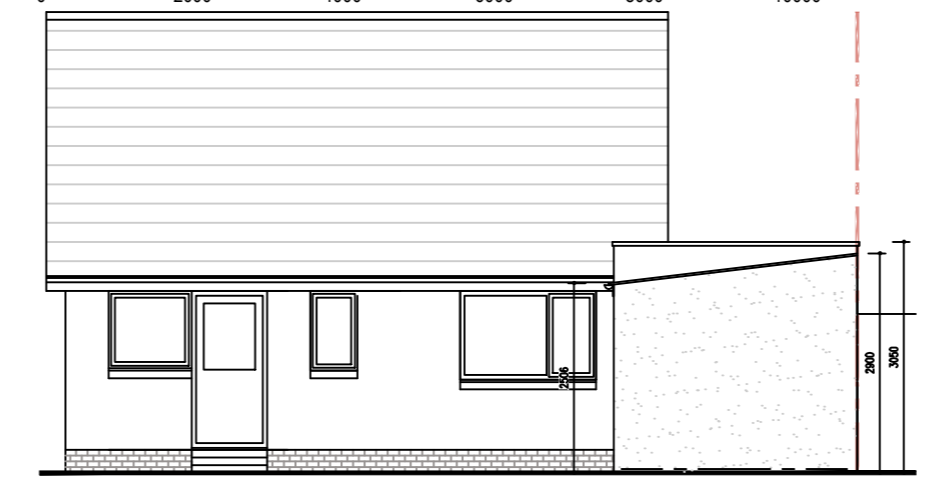


NORTH ELEVATION

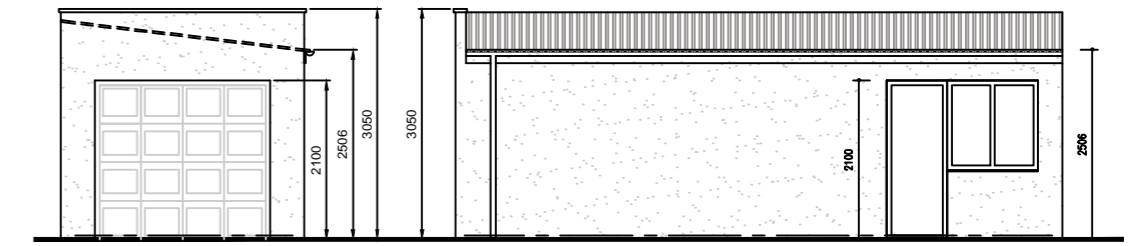


FRONT ELEVATION

SIDE ELEVATION

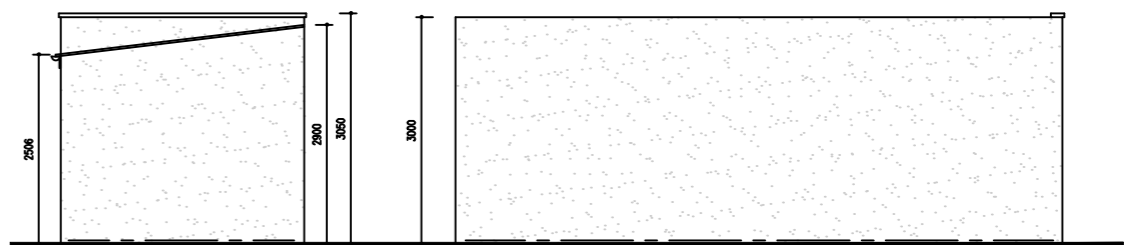


REAR ELEVATION

SIDE ELEVATION

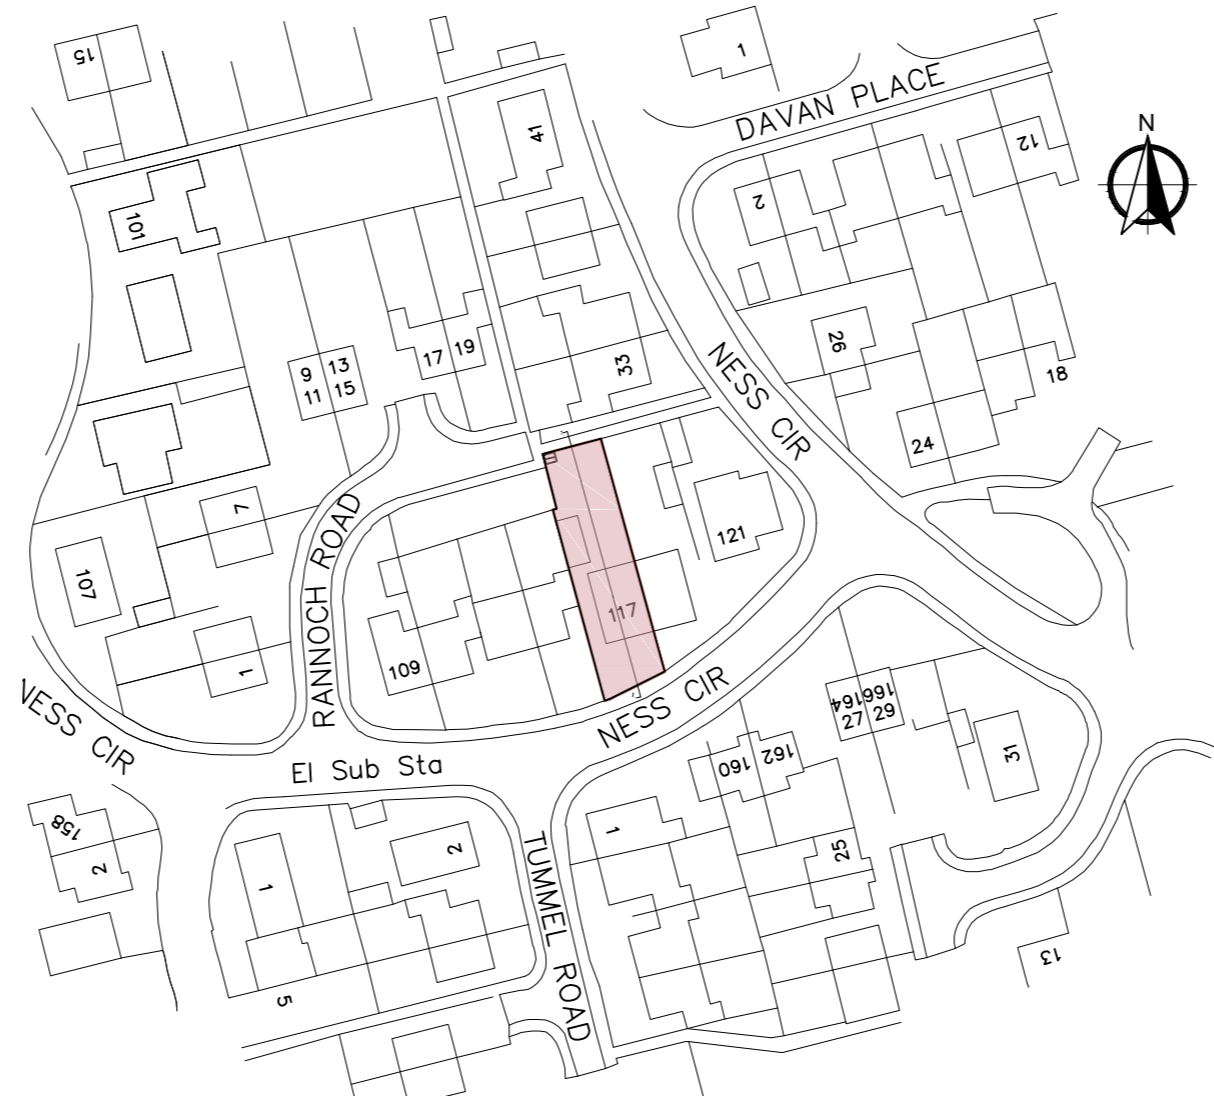

LOCATION PLAN SCALE 1:1250

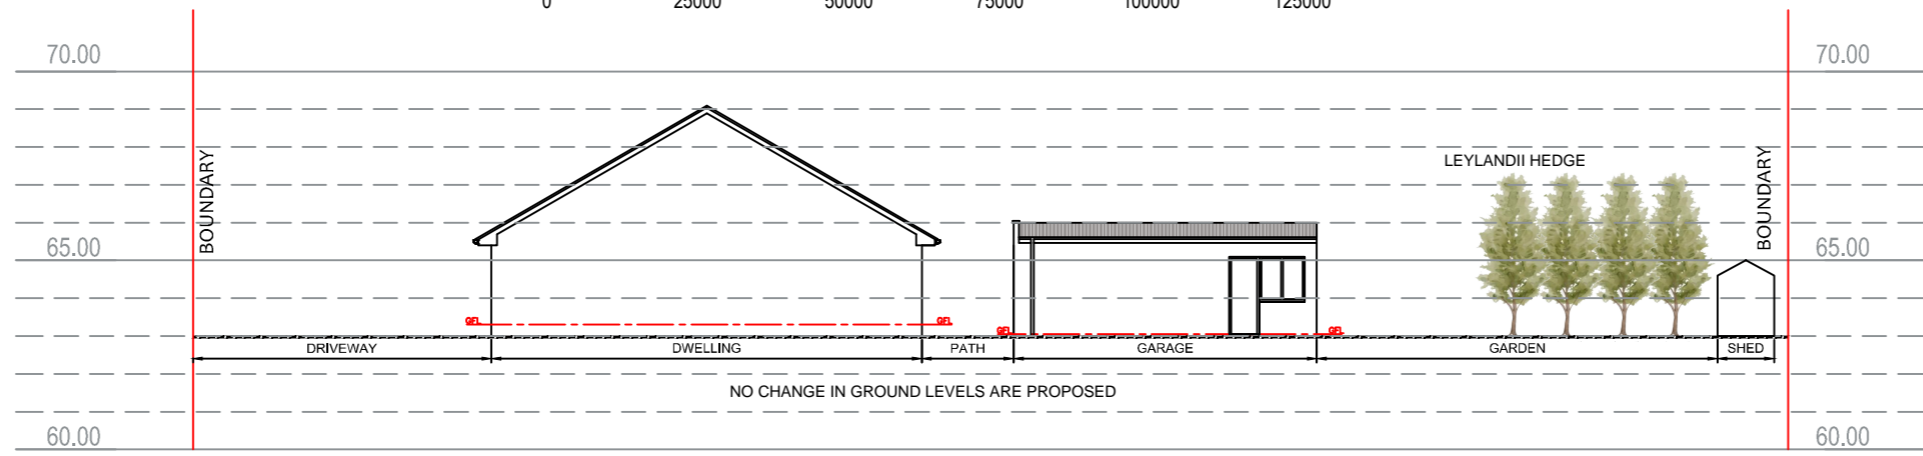

SITE SECTION 1-1 SCALE 1:200



SITE PLAN SCALE 1:250



EXISTING FINISHES		
Roof	Bitumen corrugated roof sheet	
Wall	Blockwork with roughtcast external - Beige	
Gutter & downpipe	Black	
Garage door colour	White	
Fascia	Rosewood	

Revision	Discription	Date
A	Planning Permission issue	24/11/2023
-	Planning Permission issue	23/11/2023

PROJECT:
PROPOSED ALTERATION/EXTENSION TO EXISTING GARAGE

ADDRESS:
MR TOMAS DAUBARA
117 NESS CIRCLE
ELLON

TITLE : EXISTING FLOOR PLAN & ELEVATIONS

DRAWING REF #	SCALE
TD-101	1:50, 1:100 @ A2
	DATE
	NOV 2023