



Rear Elevation as Proposed
Scale 1:100

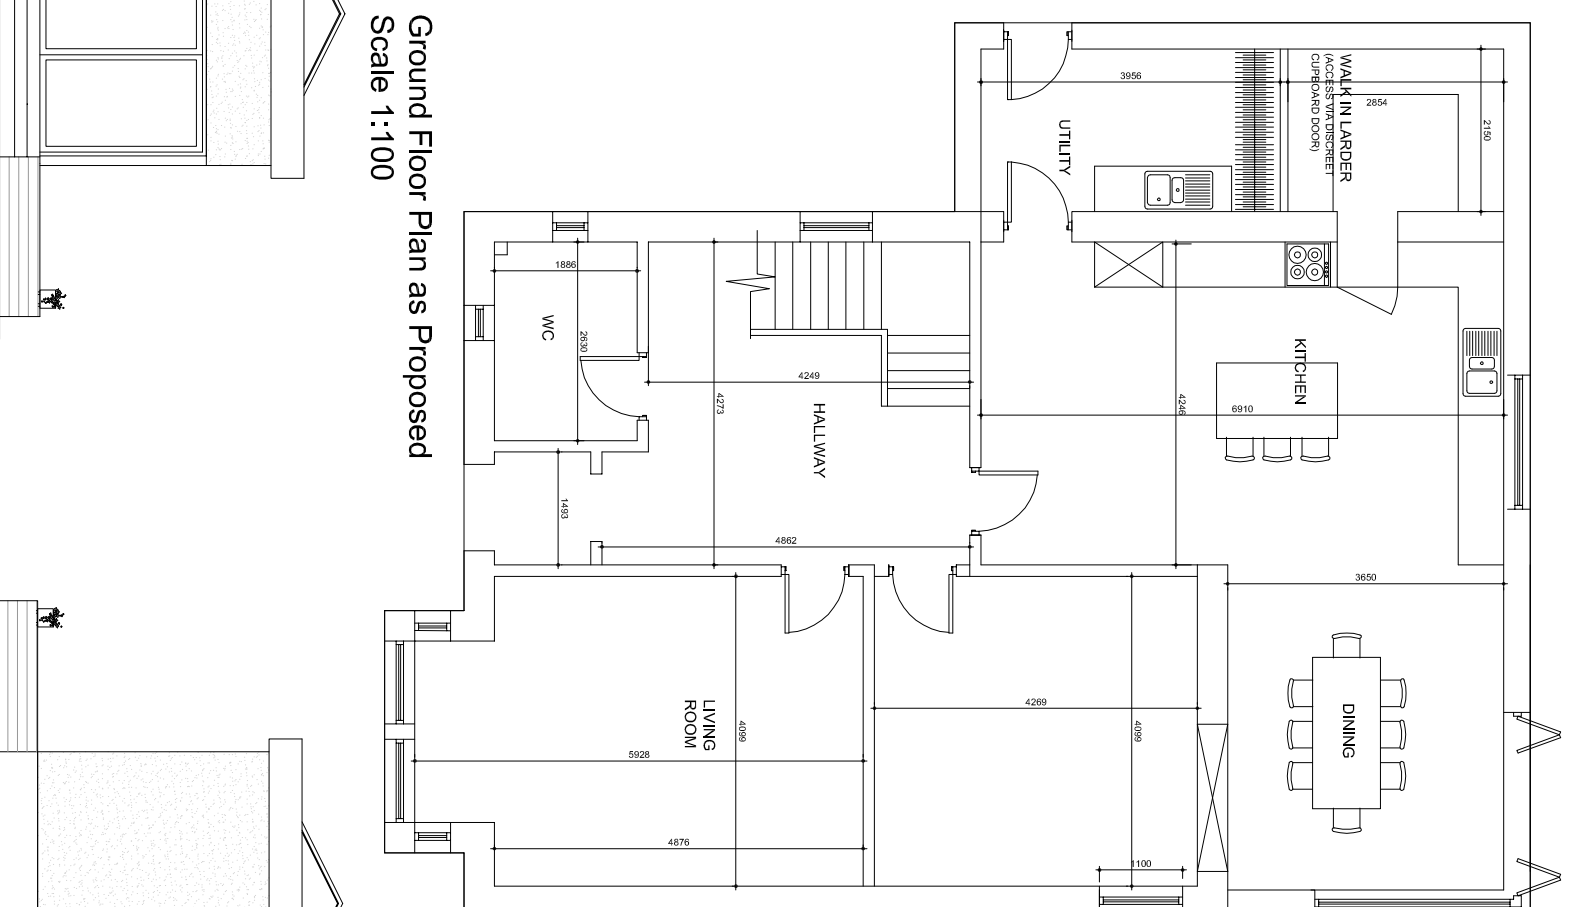

Ground Floor Plan as Proposed
Scale 1:100

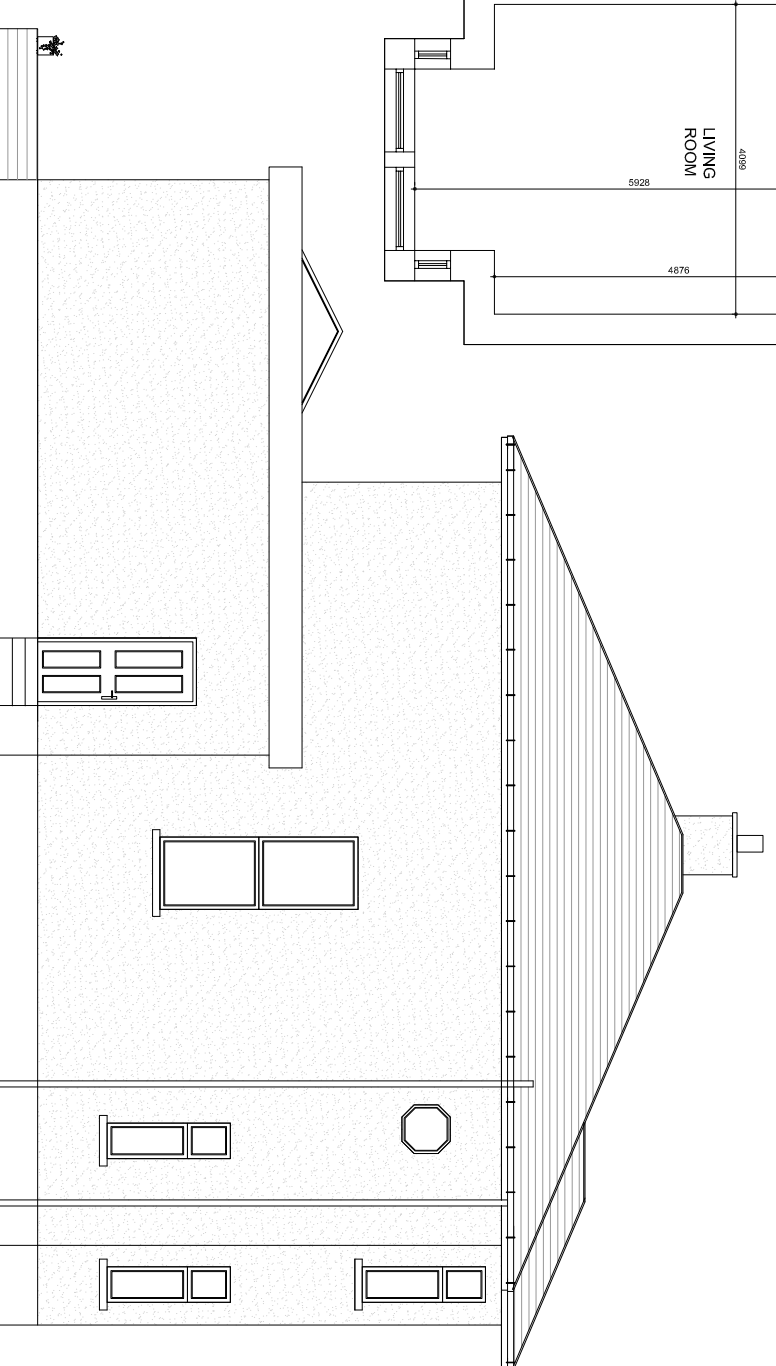

Side Elevation as Proposed
Scale 1:100

This drawing is the property of CAFO Designs.
Copyright is reserved by them and the drawing is issued on the condition that it is not copied, reproduced, retained or disclosed to any unauthorised person, either wholly or in part without the consent in writing of CAFO Designs
N.B. any variations between stated dimensions and site dimensions should be reported to the surveyor prior to work being executed.

Side Elevation as Proposed
Scale 1:100

Notes:

Do not scale from drawing
All dimensions to be confirmed on site prior to proceeding any works and any discrepancies notified to CAFO Designs

This drawing is solely for the purposes of obtaining Local Authority Approval. Additional information may be required for construction purposes. No liability will be accepted for any omission from this drawing should the drawing be used for construction purposes.

PURPOSE OF ISSUE

pre planning

Ref	Date	Revision

Client :
Mrs. G. MacGregor
30 Neilston Road
Uplawmoor
G78 4AB

Project :
Mrs. G. MacGregor
30 Neilston Road
Uplawmoor
G78 4AB

Title :
Floor Plans and Elevations as Proposed

Job No :
10129

Drawing No :
P-10129-02

Date :
Oct 23

Rev :

Drawn by :
CF

Scale :

Checked by :

