



Existing Front Elevation
1:100




Existing Right Side Elevation
1:100

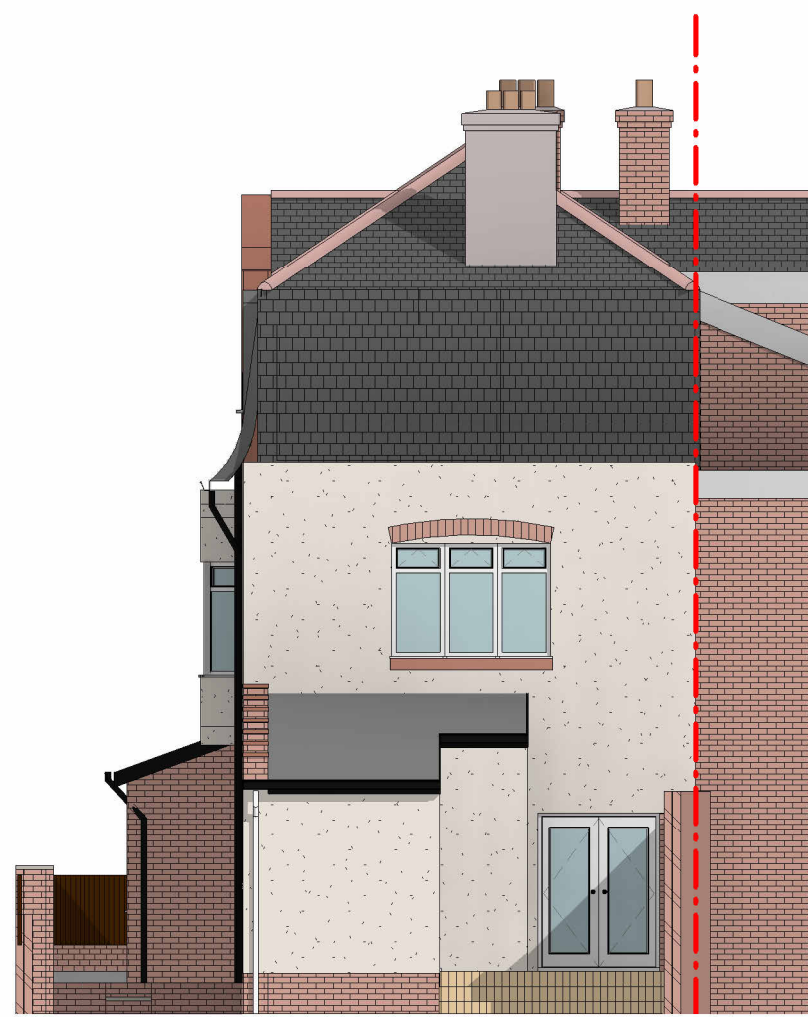

Existing Rear Elevation
1:100

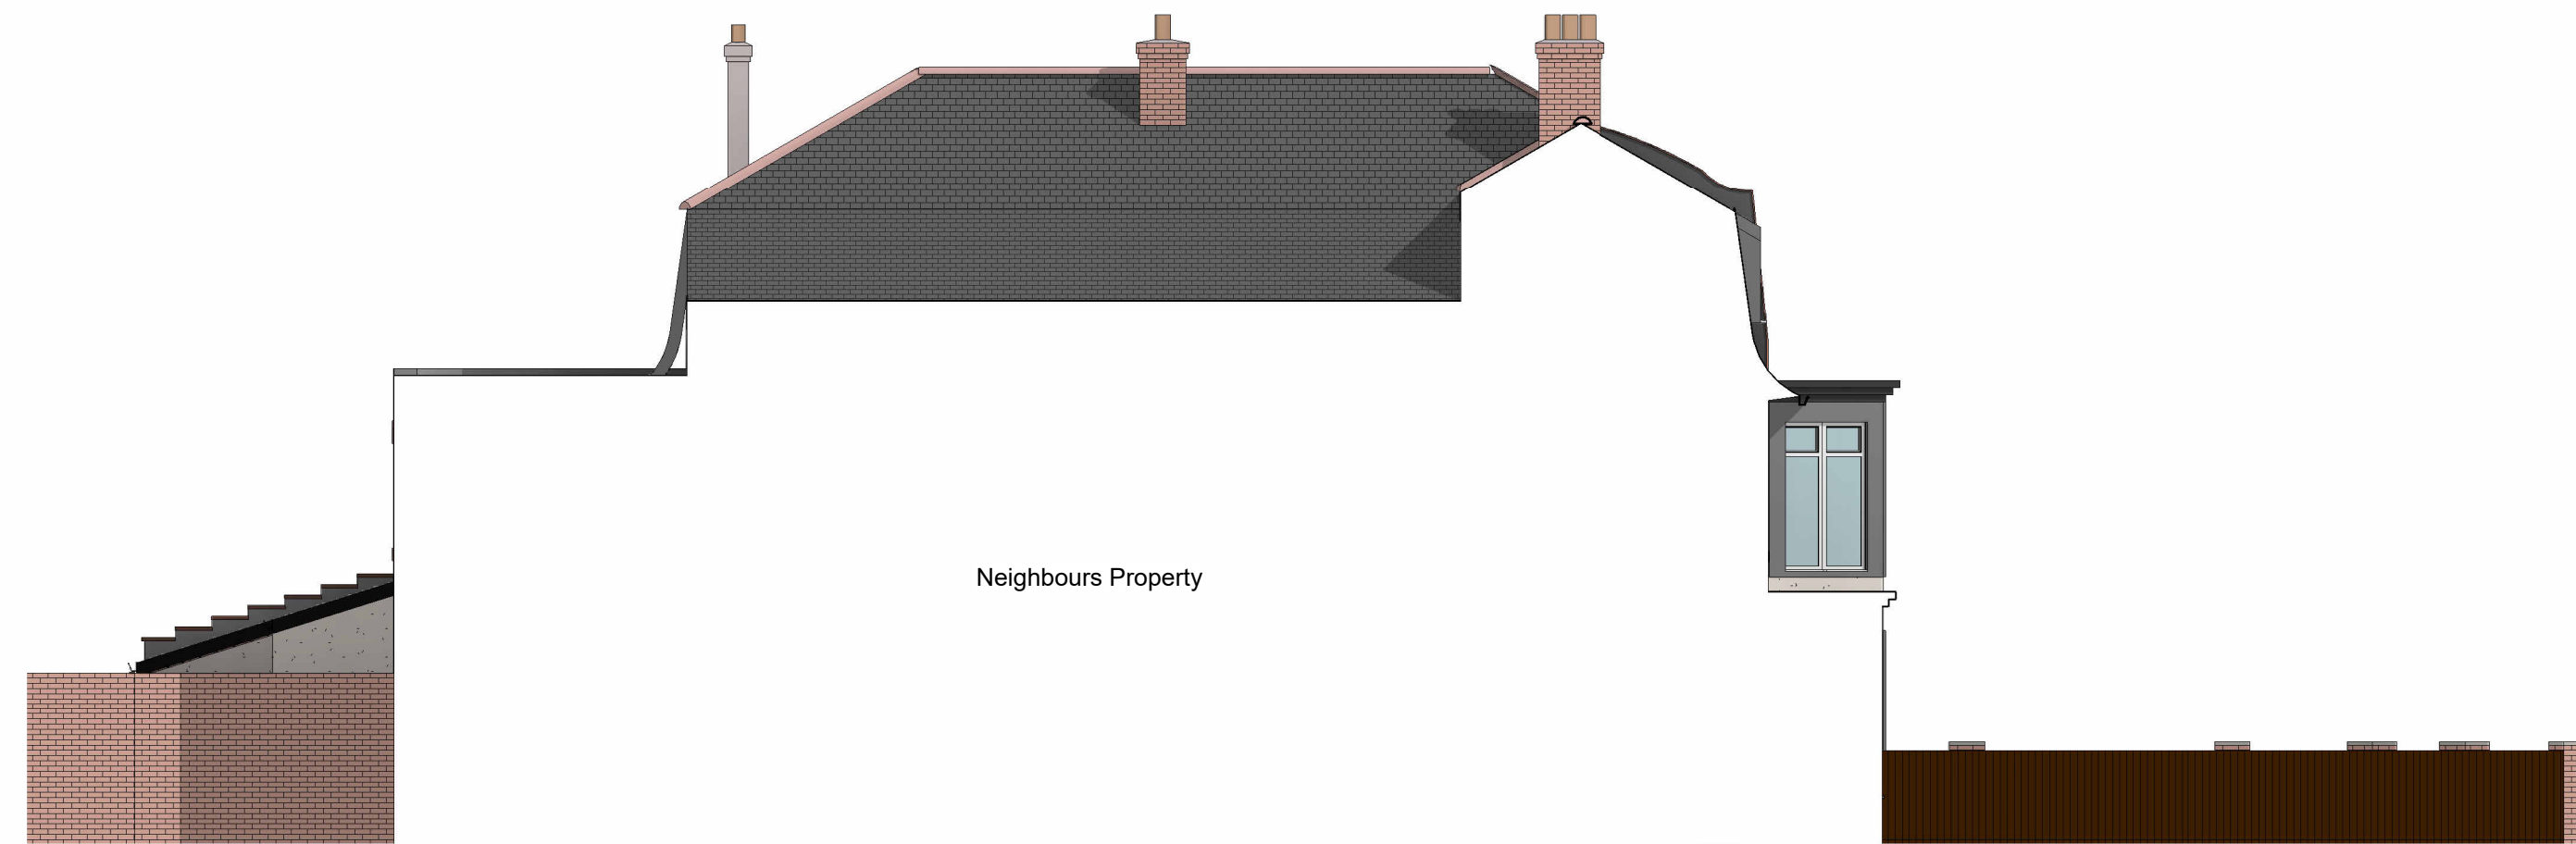

Existing Left Side Elevation
1:100

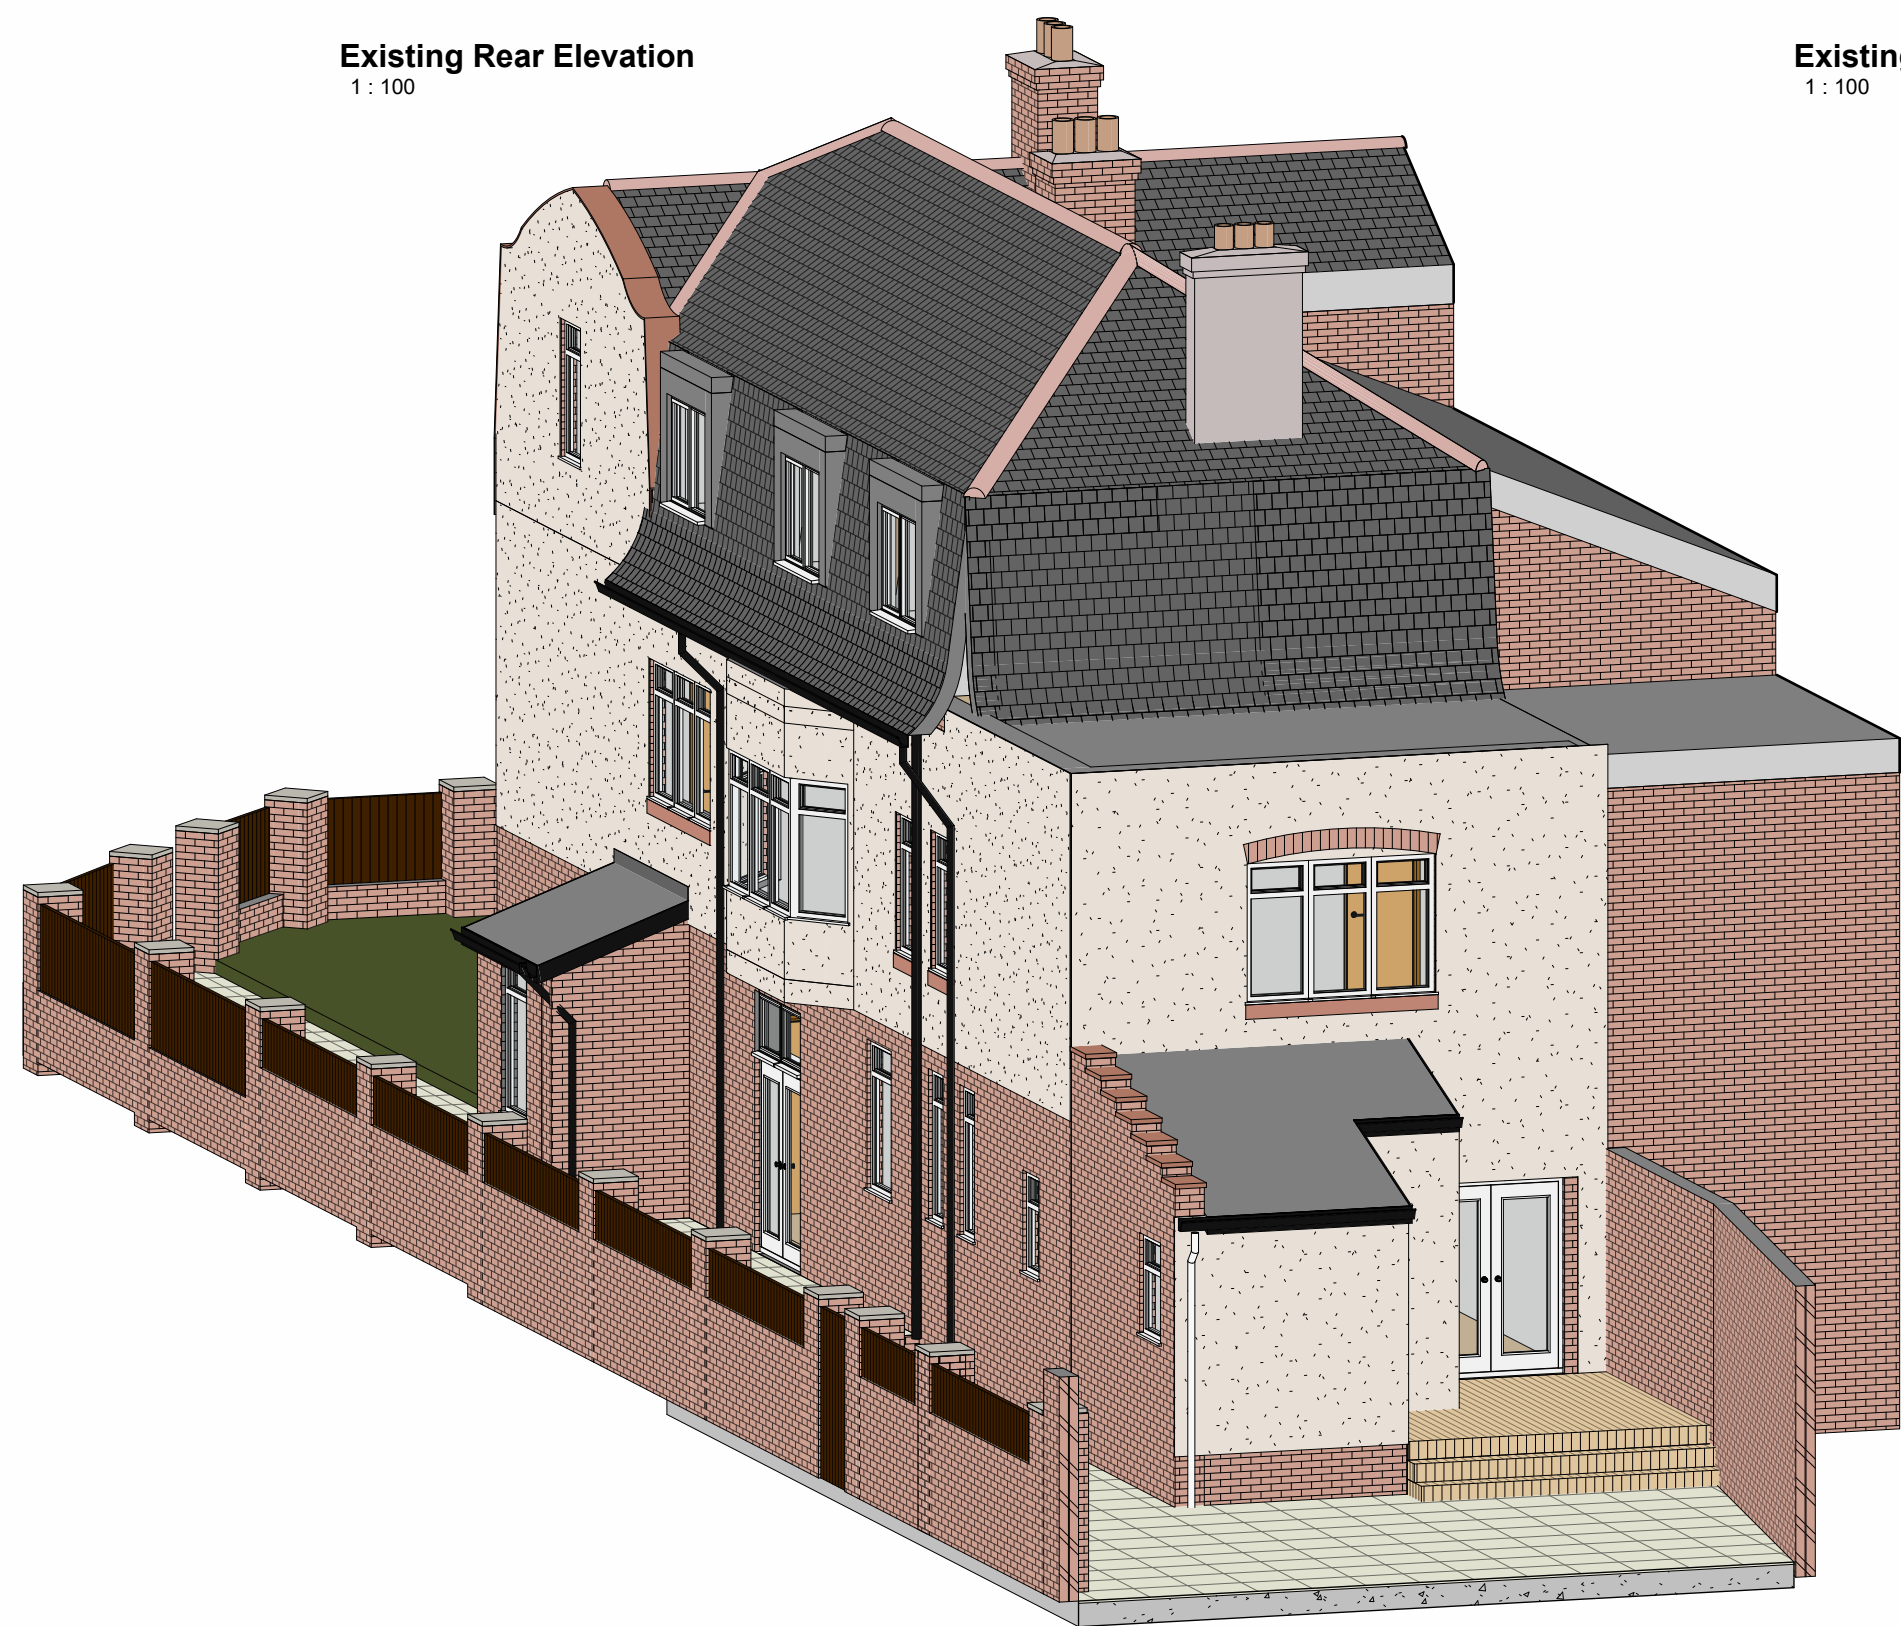

3D Existing Rear



3D Existing Front

Revision Schedule		
No.	Description	Date
B	Planning Issue	23.11.2023
A	Initial Issue	18.10.2023



54 Marine Avenue, Whitley Bay, NE26 1NQ

Mr. Warner

Planning

Existing Elevations & 3D

Project No.		PL-03
Sheet No.	PL-03	
Revision	B	Issued 23.11.2023
Drawn by		
Checked by	Checker	
Scale @ A1	1:100	

This drawing remains the COPYRIGHT of Acres Design and may not be reproduced in whole or any part without prior written permission.