



Existing GF Plan  
1:50

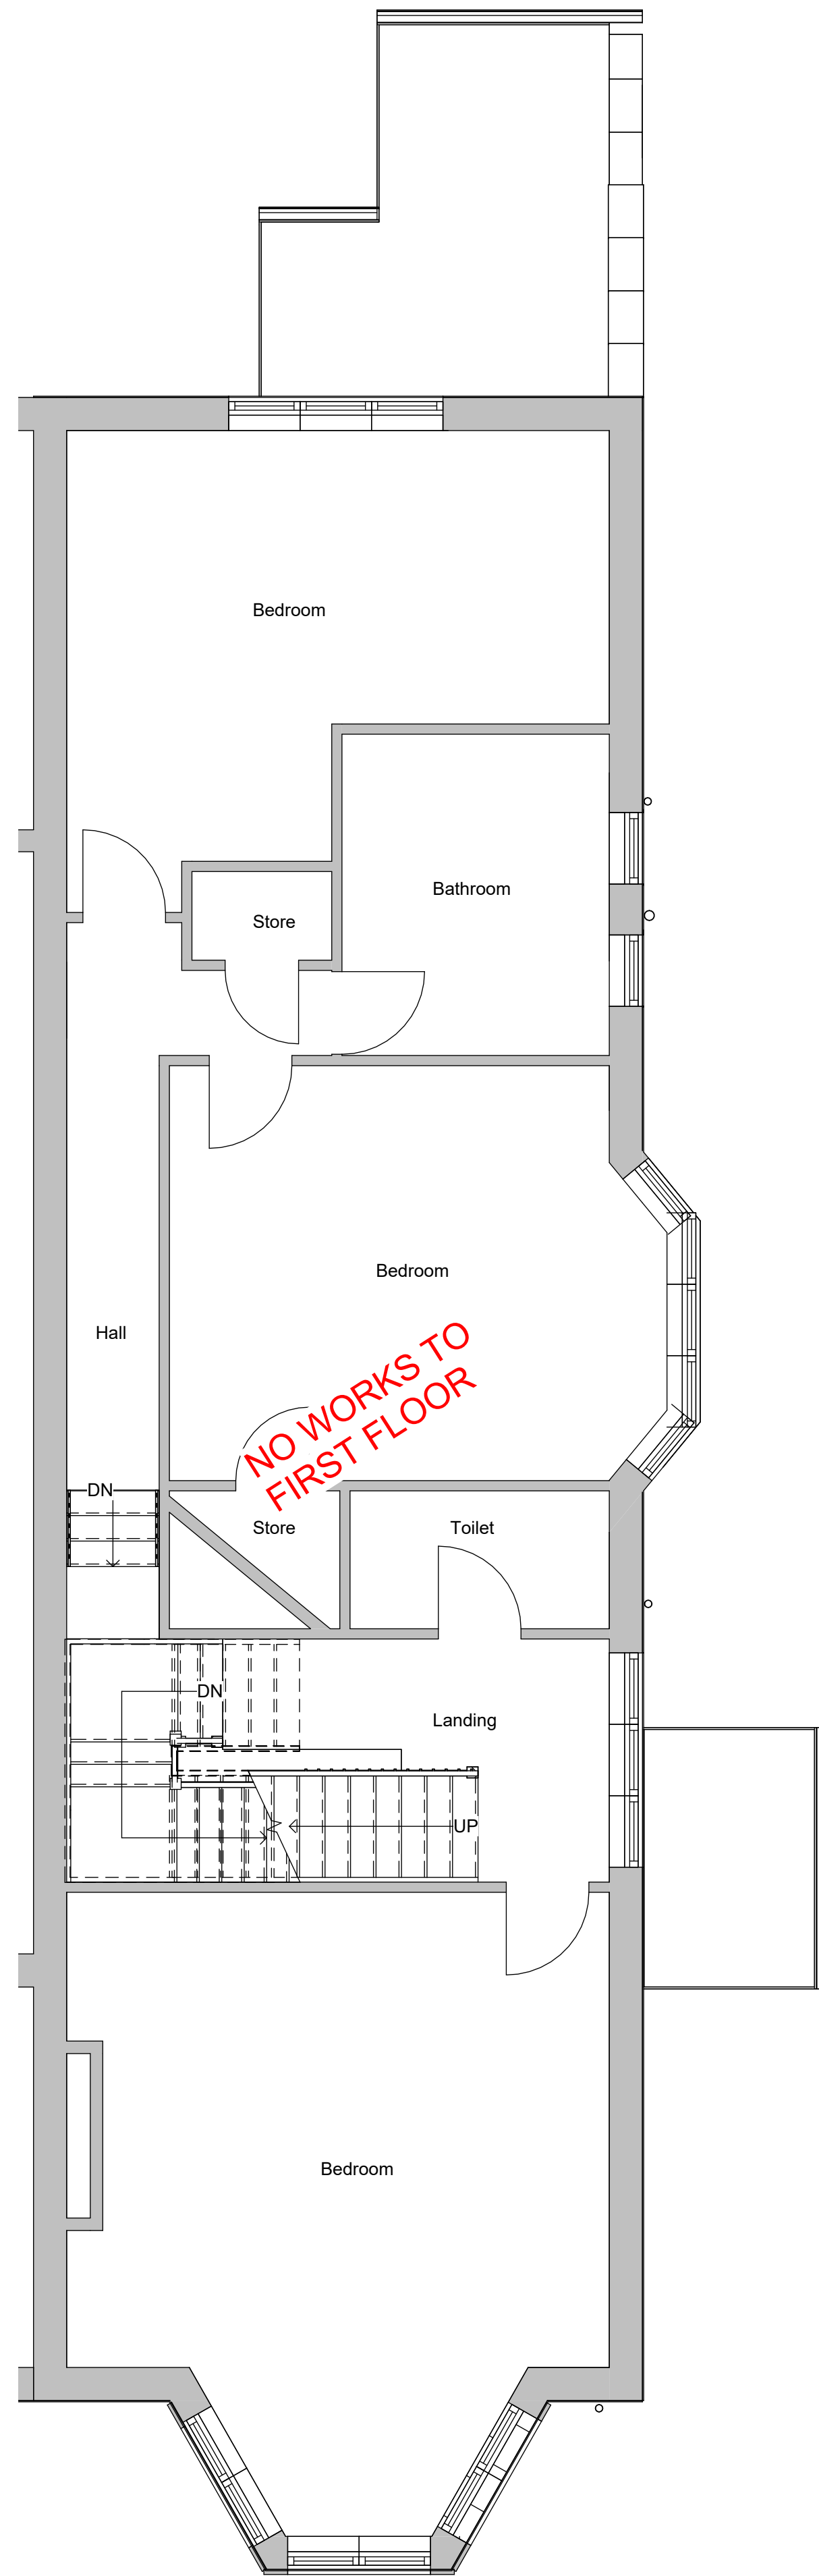

Existing 1F Plan  
1:50

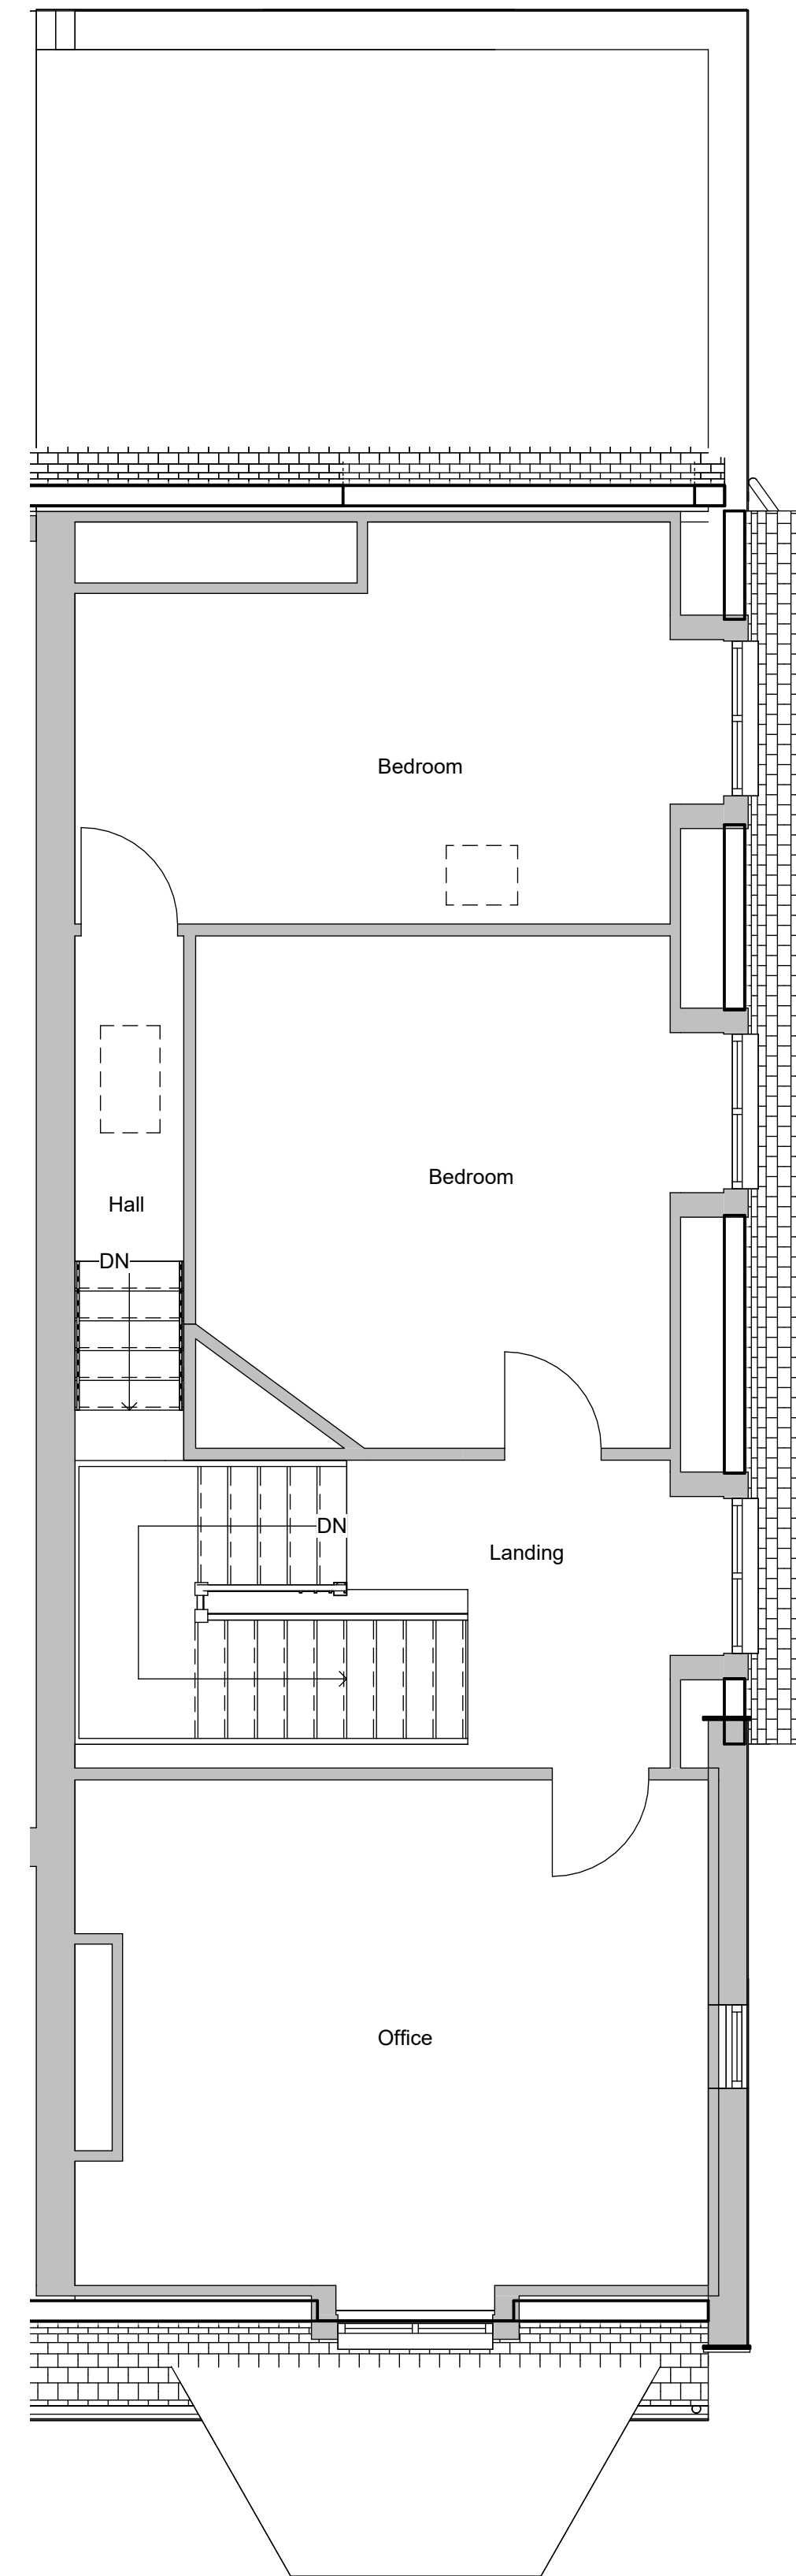

Existing 2F Plan  
1:50

Revision Schedule		
No.	Description	Date
B	Planning Issue	23.11.2023
A	Initial Issue	18.10.2023



54 Marine Avenue, Whitley Bay, NE26 1NQ

Mr. Warner

Planning

Existing Floor Plans

Project No. PL-02

Sheet No. B Issued 23.11.2023

Drawn by

Checked by Checker

Scale @ A1 1:50

This drawing remains the COPYRIGHT of Acres Design and may not be reproduced in whole or any part without prior written permission.