



0.1 Proposed Side Elevation A

1:50

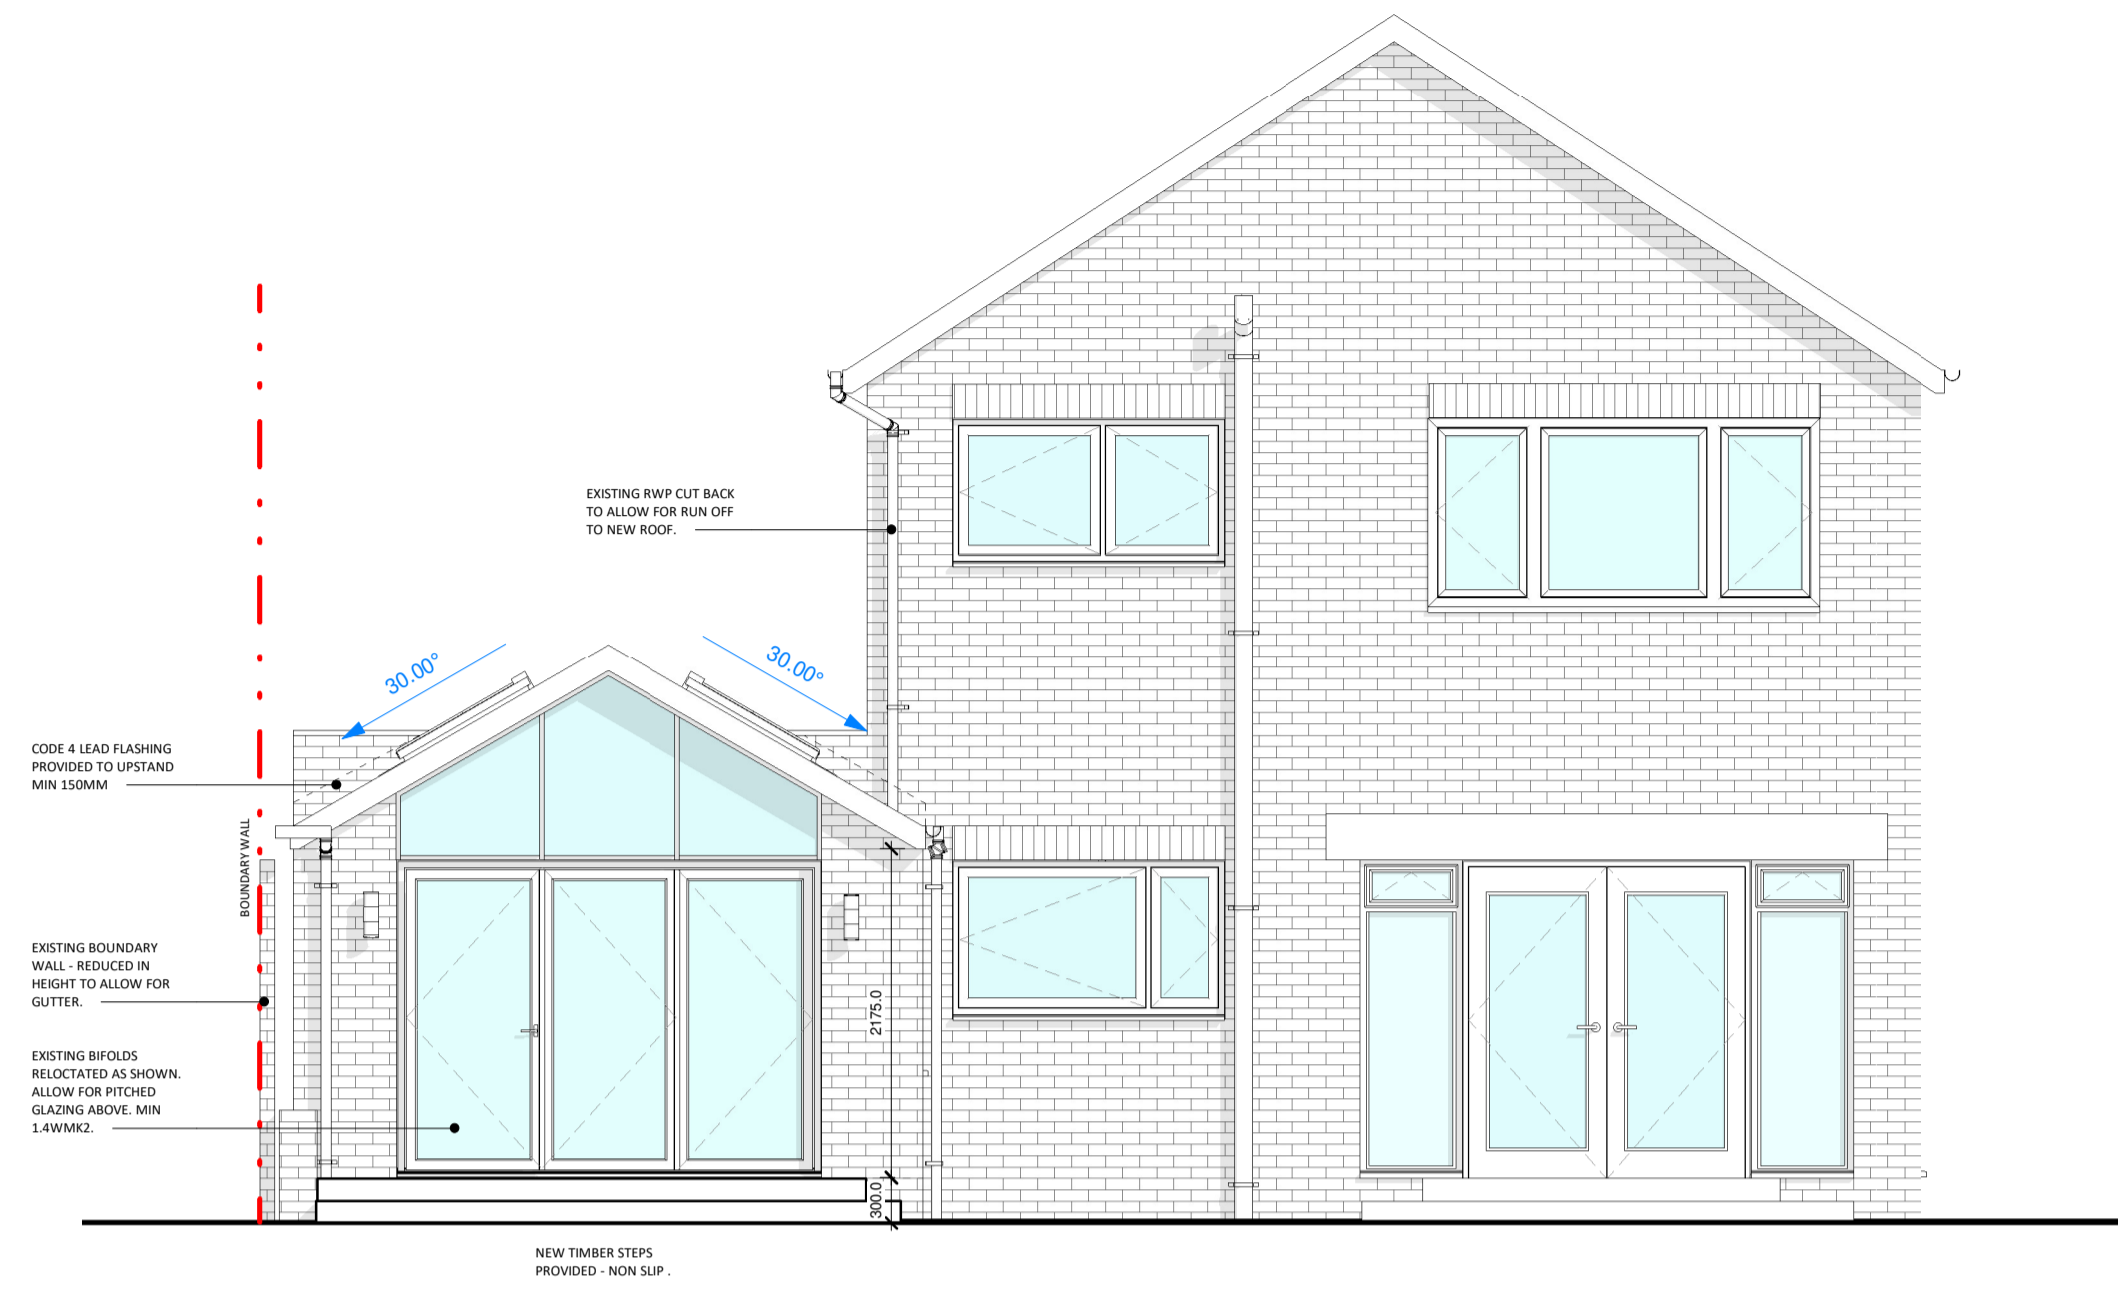

0.1 Proposed Rear Elevation

1:50

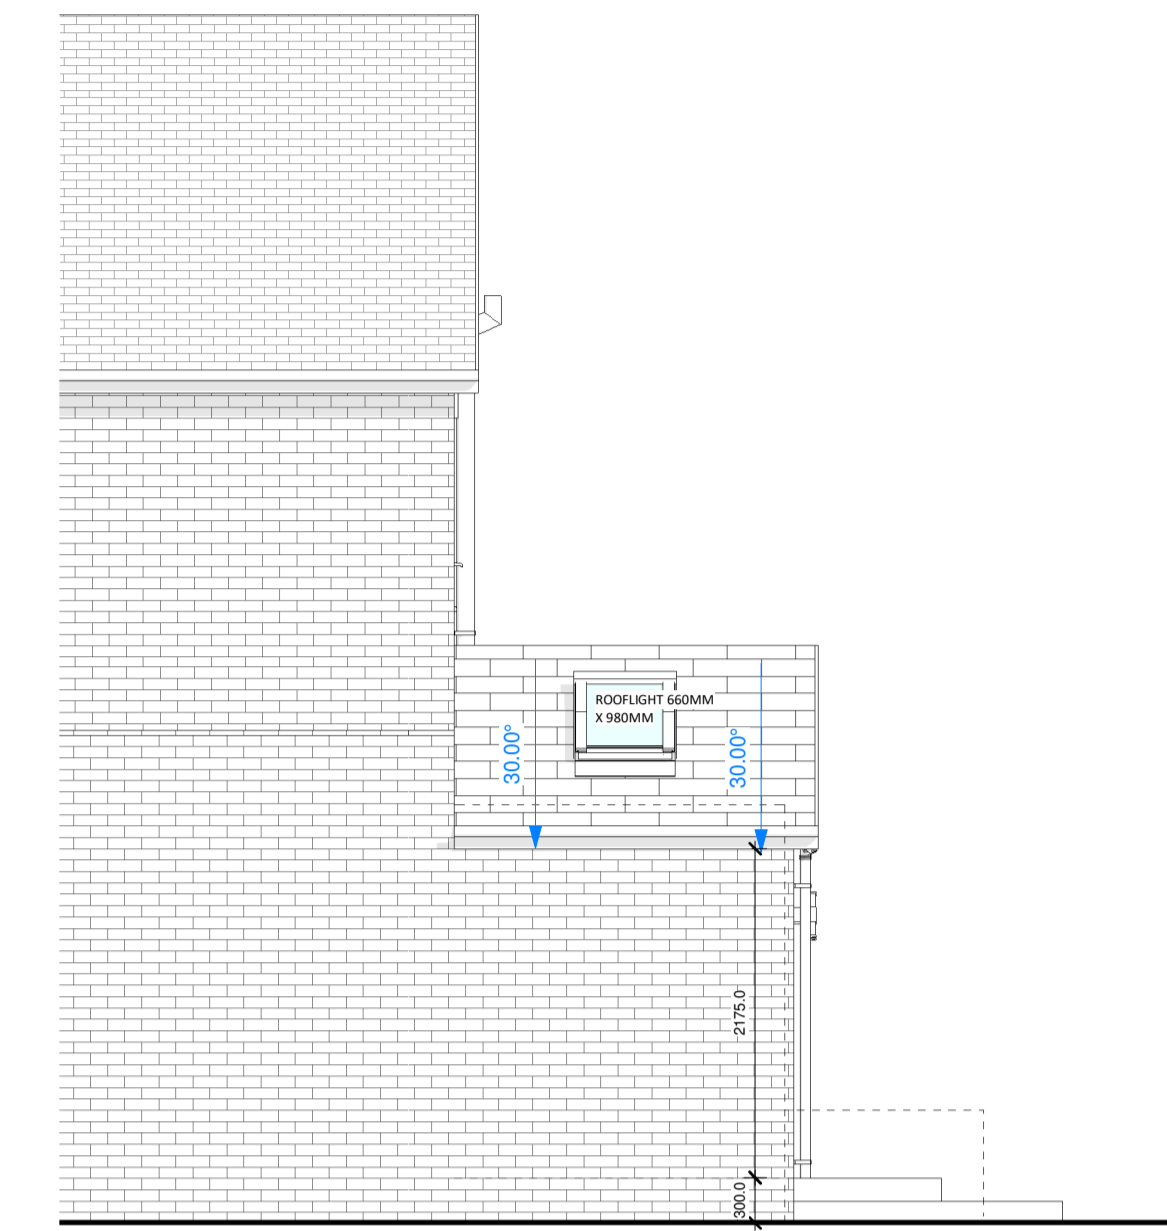



0.1 Proposed Side Elevation B

1:50

- External Face Finish - Brick finish to new extension to match existing
- Rainwater Goods - White PVC half round gutter with White DP.
- Windows Finish - Doors - Upvc Windows to match existing - White finish .
- Roof Finish - To match existing
- Fascia Finish - Grey fascia.

Material Legend

1:20

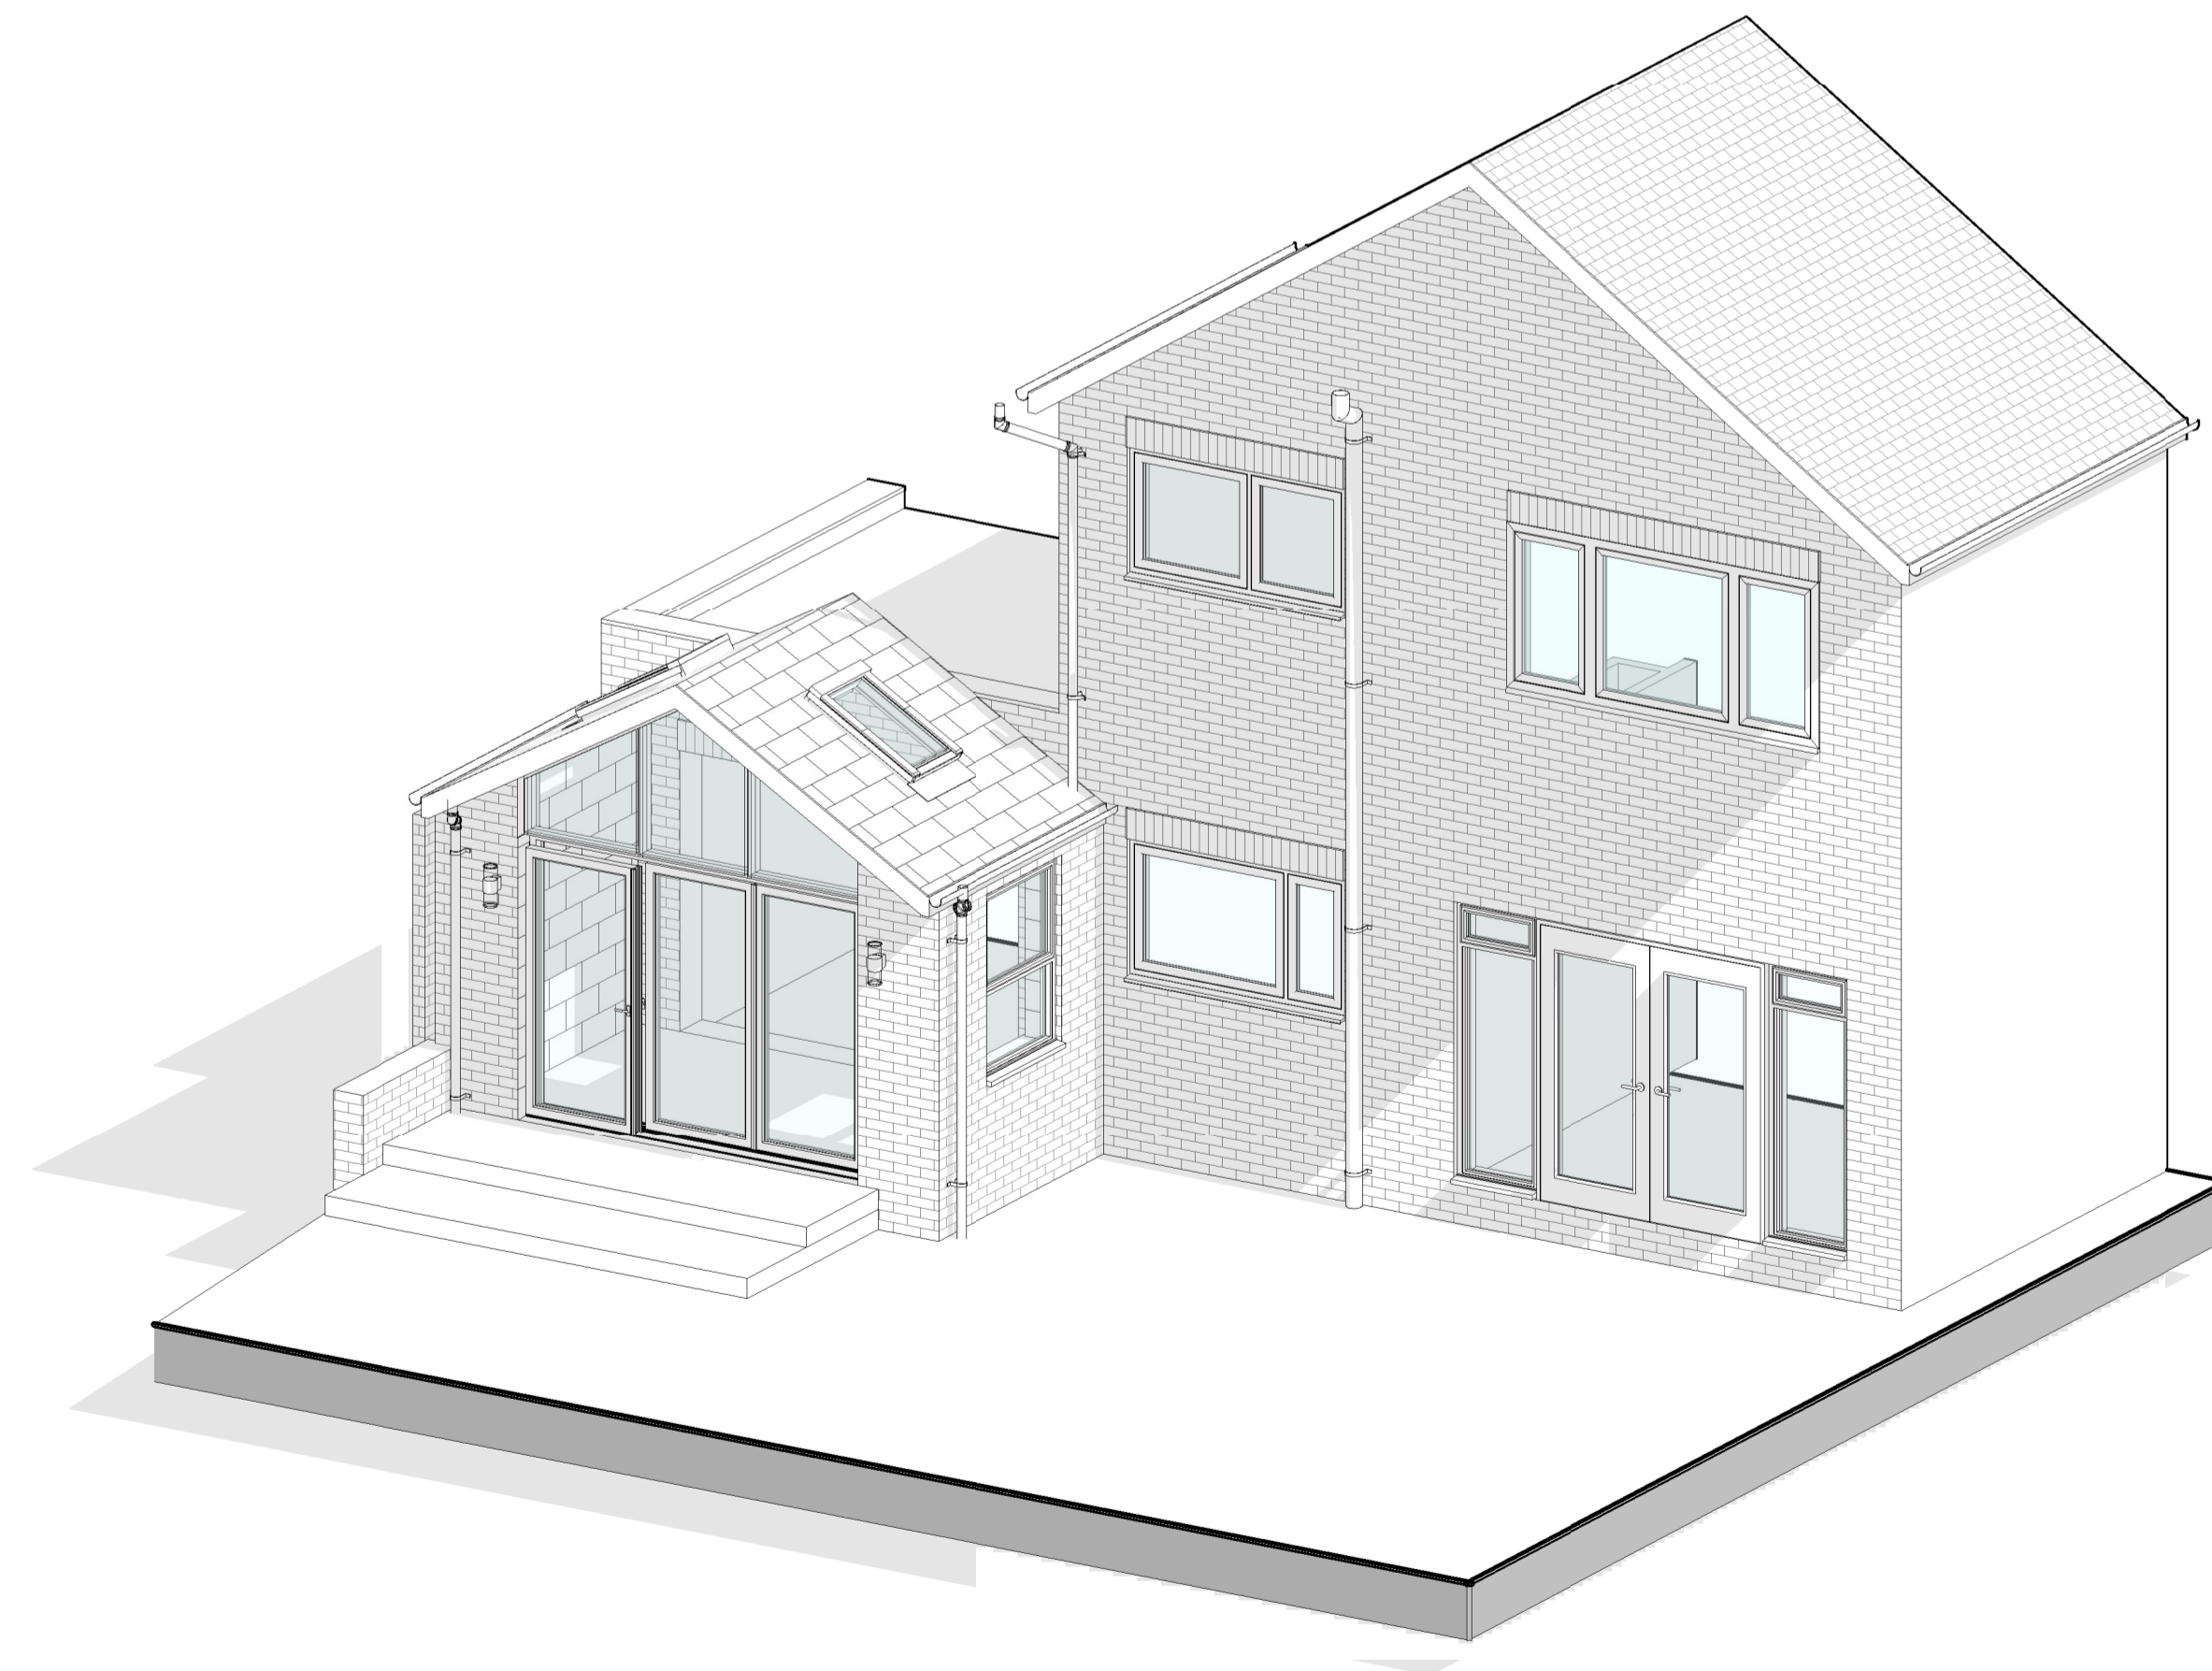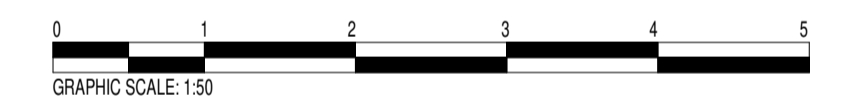

{3D}

Lighthouse ARCHITECTURE

Project		Revision	
1 BRIERDENE CL WHITLEY BAY NE26 4AA		1	23.11.23
Project Title		2	27.11.23
500-02 Proposed Elevations		3	06.11.23
Status		Comments	
PLANNING/ CONSTRUCTION		First Issue	
Drawn By	Scale at A1	Comments	
Author	As indicated	First Issue	
Date			
04/04/23			

C - THIS DRAWING IS THE COPYRIGHT OF LHA. NO COPYING OR DISTRIBUTION OF THIS DRAWING OR ANY PART IS PERMITTED WITHOUT PRIOR WRITTEN NOTICE OR PERMISSION.
 THE DRAWING IS FOR PLANNING/ BUILDING CONTROL PURPOSES ONLY. ALL DIMENSIONS TO CHECKED ON SITE PRIOR TO COMMENCEMENT OF WORKS AND PRIOR TO ANY MANUFACTURE.
 ANY DISCREPANCIES TO BE BROUGHT TO THE ATTENTION OF LHA.
 Email - lighthousearchitecture@hotmail.com
 Tel - 07710 046506
 A1 SIZE - SCALE AS SHOWN