

Existing Side Elevation


Existing Front Elevation

Existing Side Elevation


Proposed Side Elevation

Proposed Front Elevation

Proposed Side Elevation

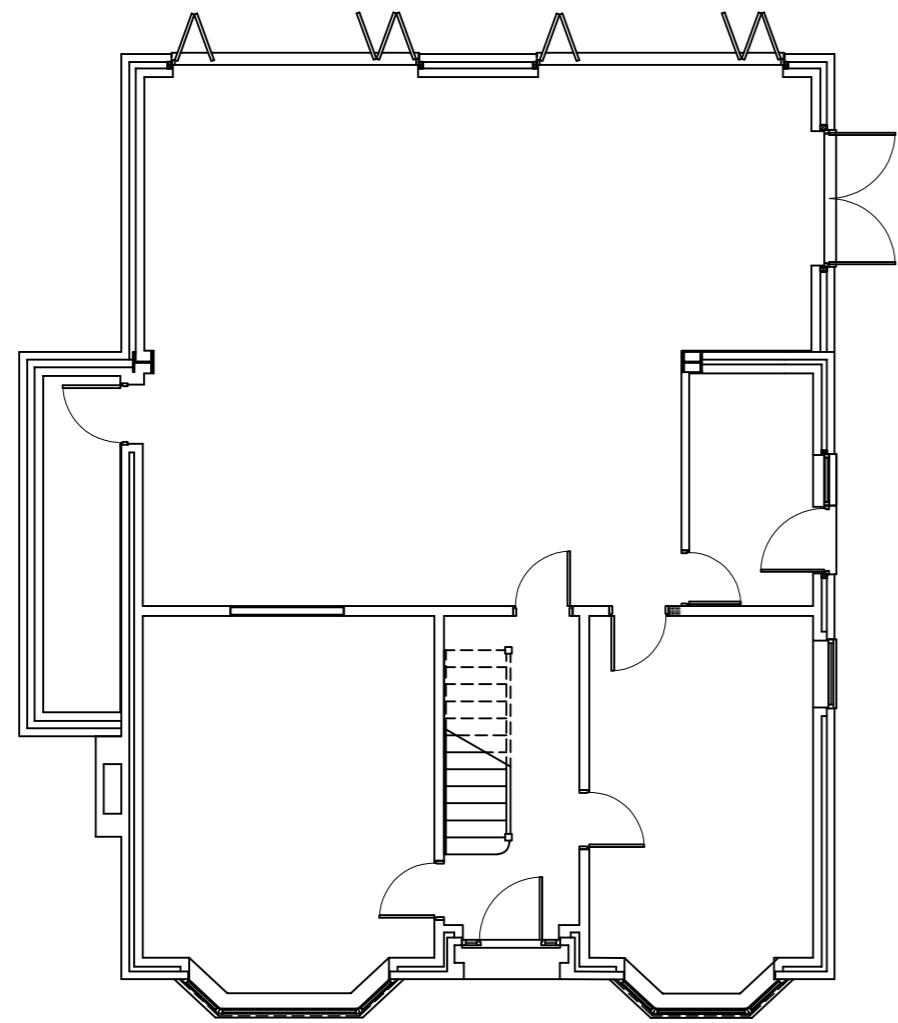


Existing Ground Floor Plan

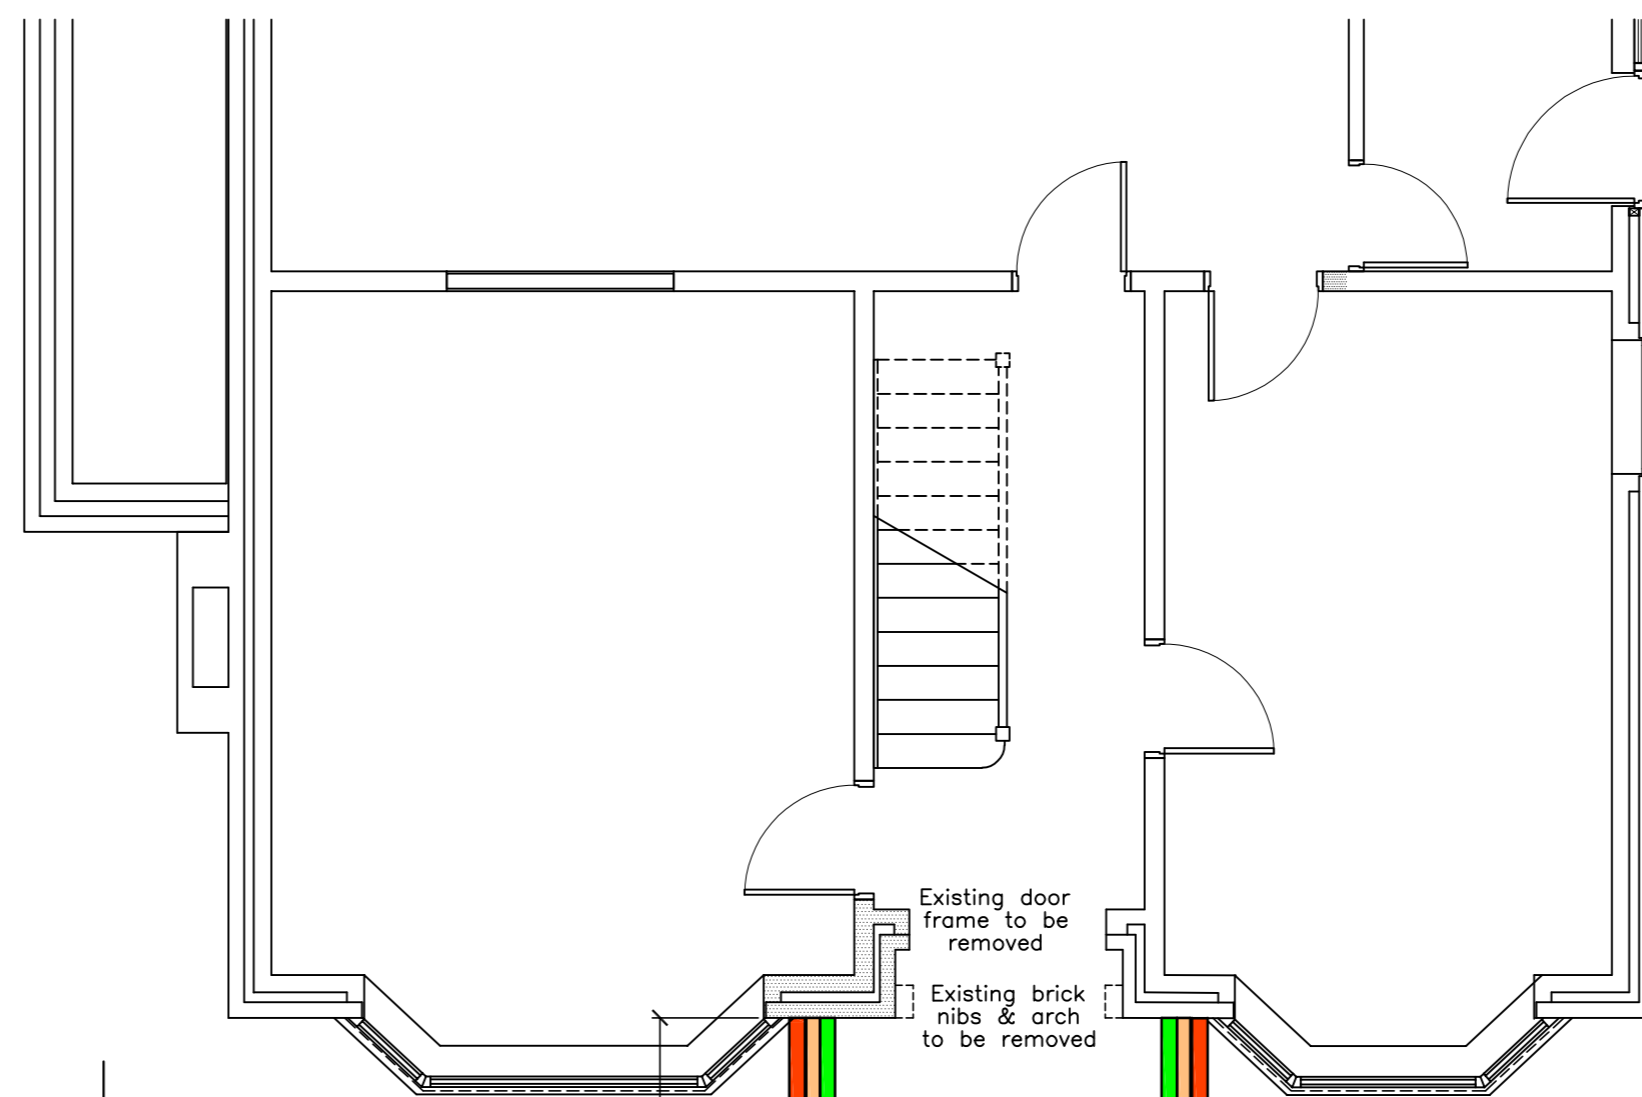


Proposed Ground Floor Plan


New Internal Floor Area = 4.4m²

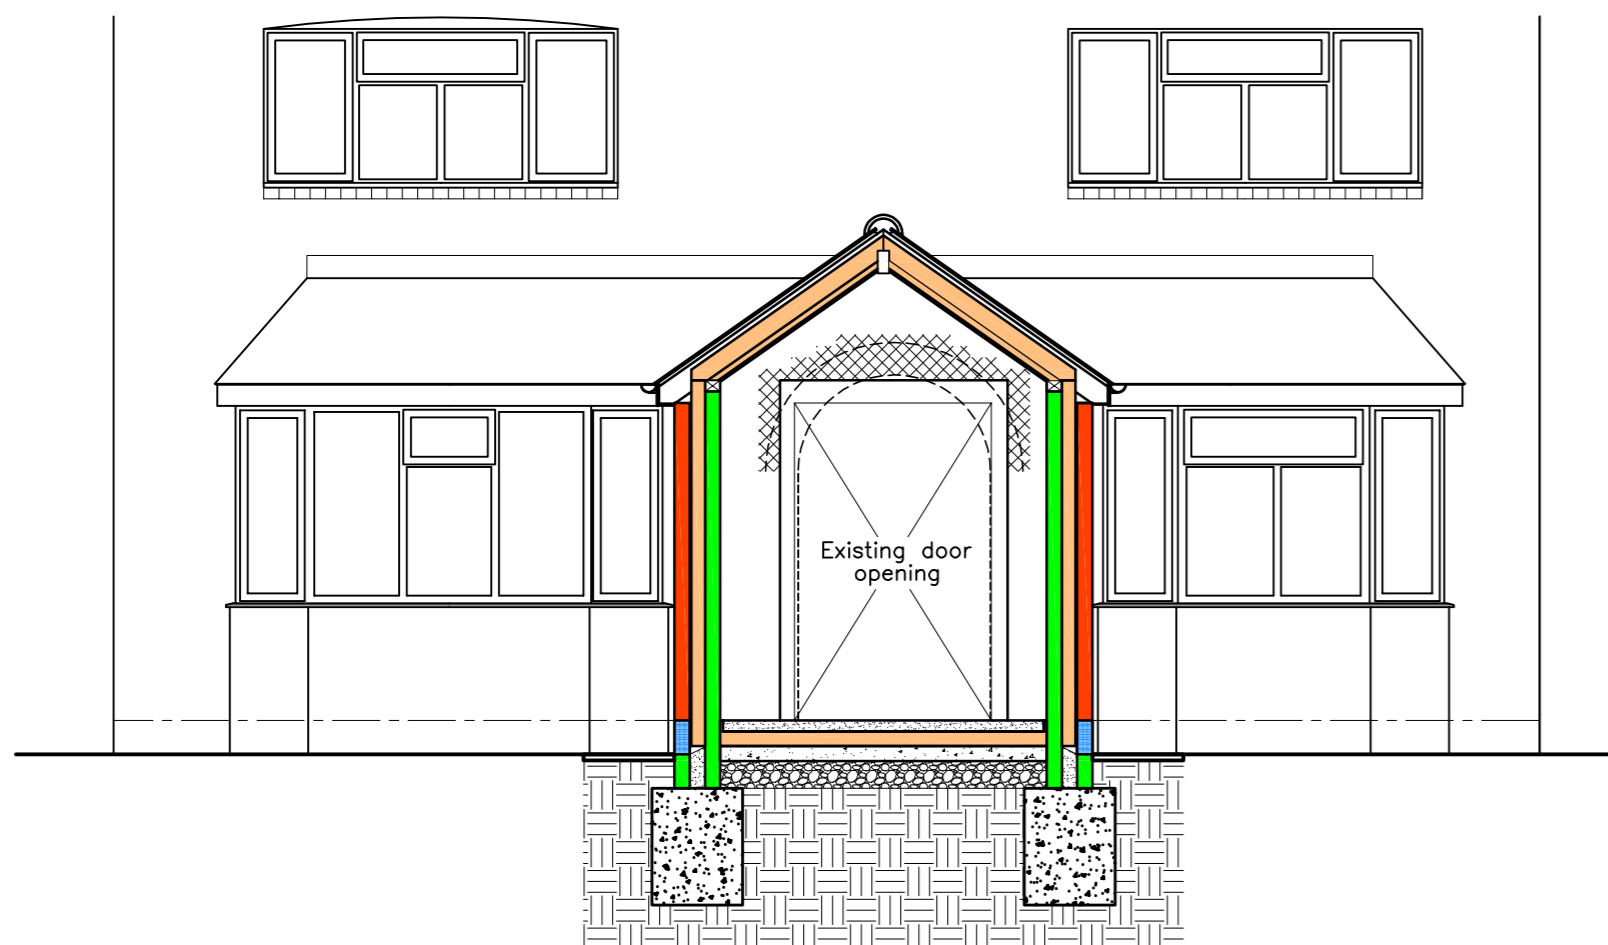

Section A A

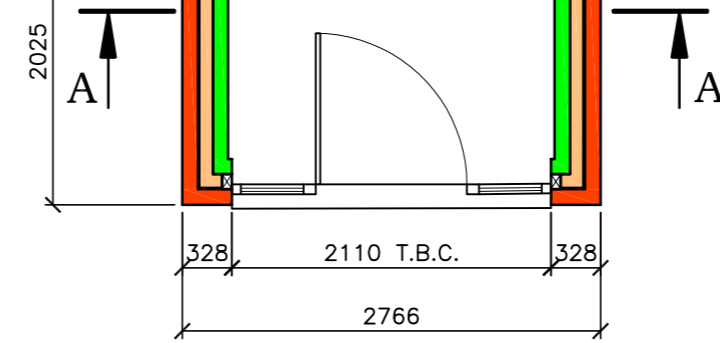

SCALE BARS

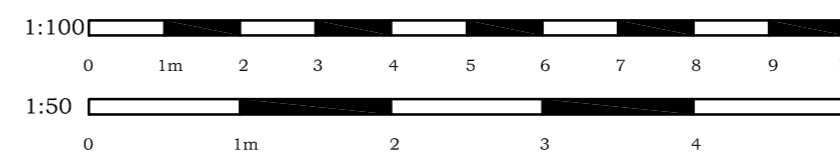

--/--/--	Rev	-				
Client						
Mr & Mrs Clark, 18 The Burrows, Narborough, Leicester LE19 3WS						
Project						
Proposed Porch						
Title						
Existing & Proposed Elevations And Floor Plans						
Print Scale	Drawing Scale	Drg No.	Sht No.	Date	Rev.	
A2 @ 1:50	1:100 & 1:50	PA-2019-21	1 of 1	Nov 2023	-	
A J Wells						
Architectural Draughting Services						
63 Tudor Drive, Cosby, Leicester LE9 1TU						
Telephone: 0116 2864928 07710 240252						
e-mail: jimwells51@btinternet.com						