




PROPOSED NORTH WEST ELEVATION

PROPOSED SOUTH WEST ELEVATION

PROPOSED SOUTH EAST ELEVATION

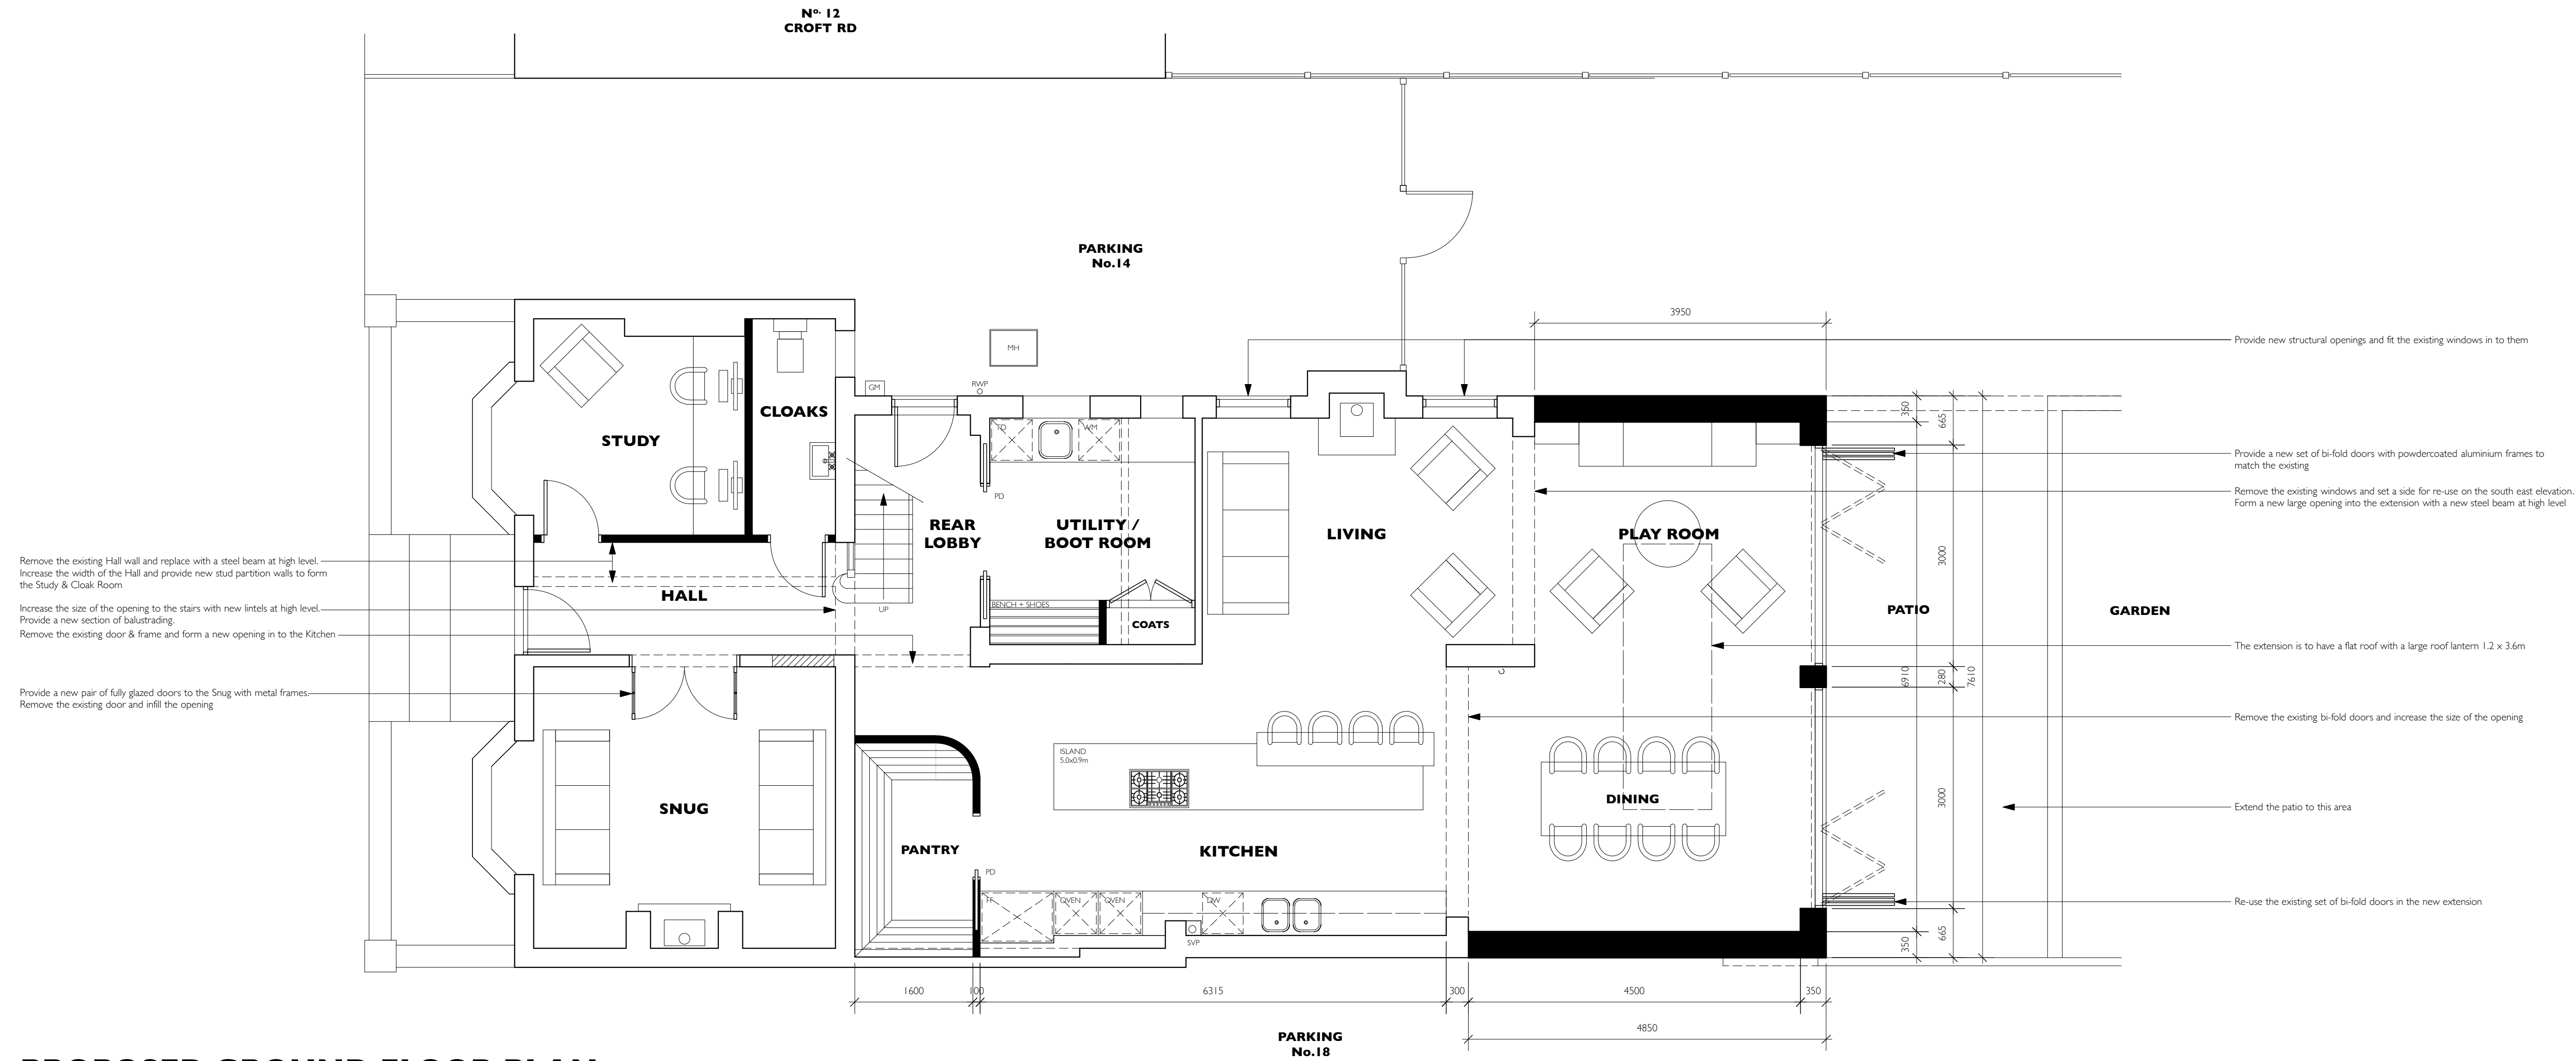

PROPOSED GROUND FLOOR PLAN

REVISIONS	DRAWING TITLE	PROJECT TITLE	DRAWING NUMBER	SCALE	DATE
	PROPOSED PLANNING PLANS & ELEVATIONS SCHEME TWO	PROPOSED REAR EXTENSION 14 CROFT ROAD COSBY LEICS LE9 1SE	19061-09	A1:1:50 A3:1:100	24.11.2023
	PETER THOMPSON ARCHITECTURAL SERVICES				
	T 01455 284921 E MAIL@PETERTHOMPSONADT.CO.UK W PETERTHOMPSONADT.CO.UK A PROVIDENCE HOUSE 49 LEICESTER RD BROUGHTON ASTLEY LEICESTERSHIRE LE9 6QE				
	Figured dimensions must be taken in preference to scaled dimensions and any discrepancies or errors are to be referred to PTADT. Contractors, sub-contractors and suppliers must verify all dimensions on site before commencing work or producing any workshop drawings. Copyright Reserved				
	SCALE BAR AT 1:50				
	0 1m 2m 3m 4m 5m				