


**EXISTING NORTH WEST ELEVATION**



**EXISTING SOUTH WEST ELEVATION**



**EXISTING SOUTH EAST ELEVATION**

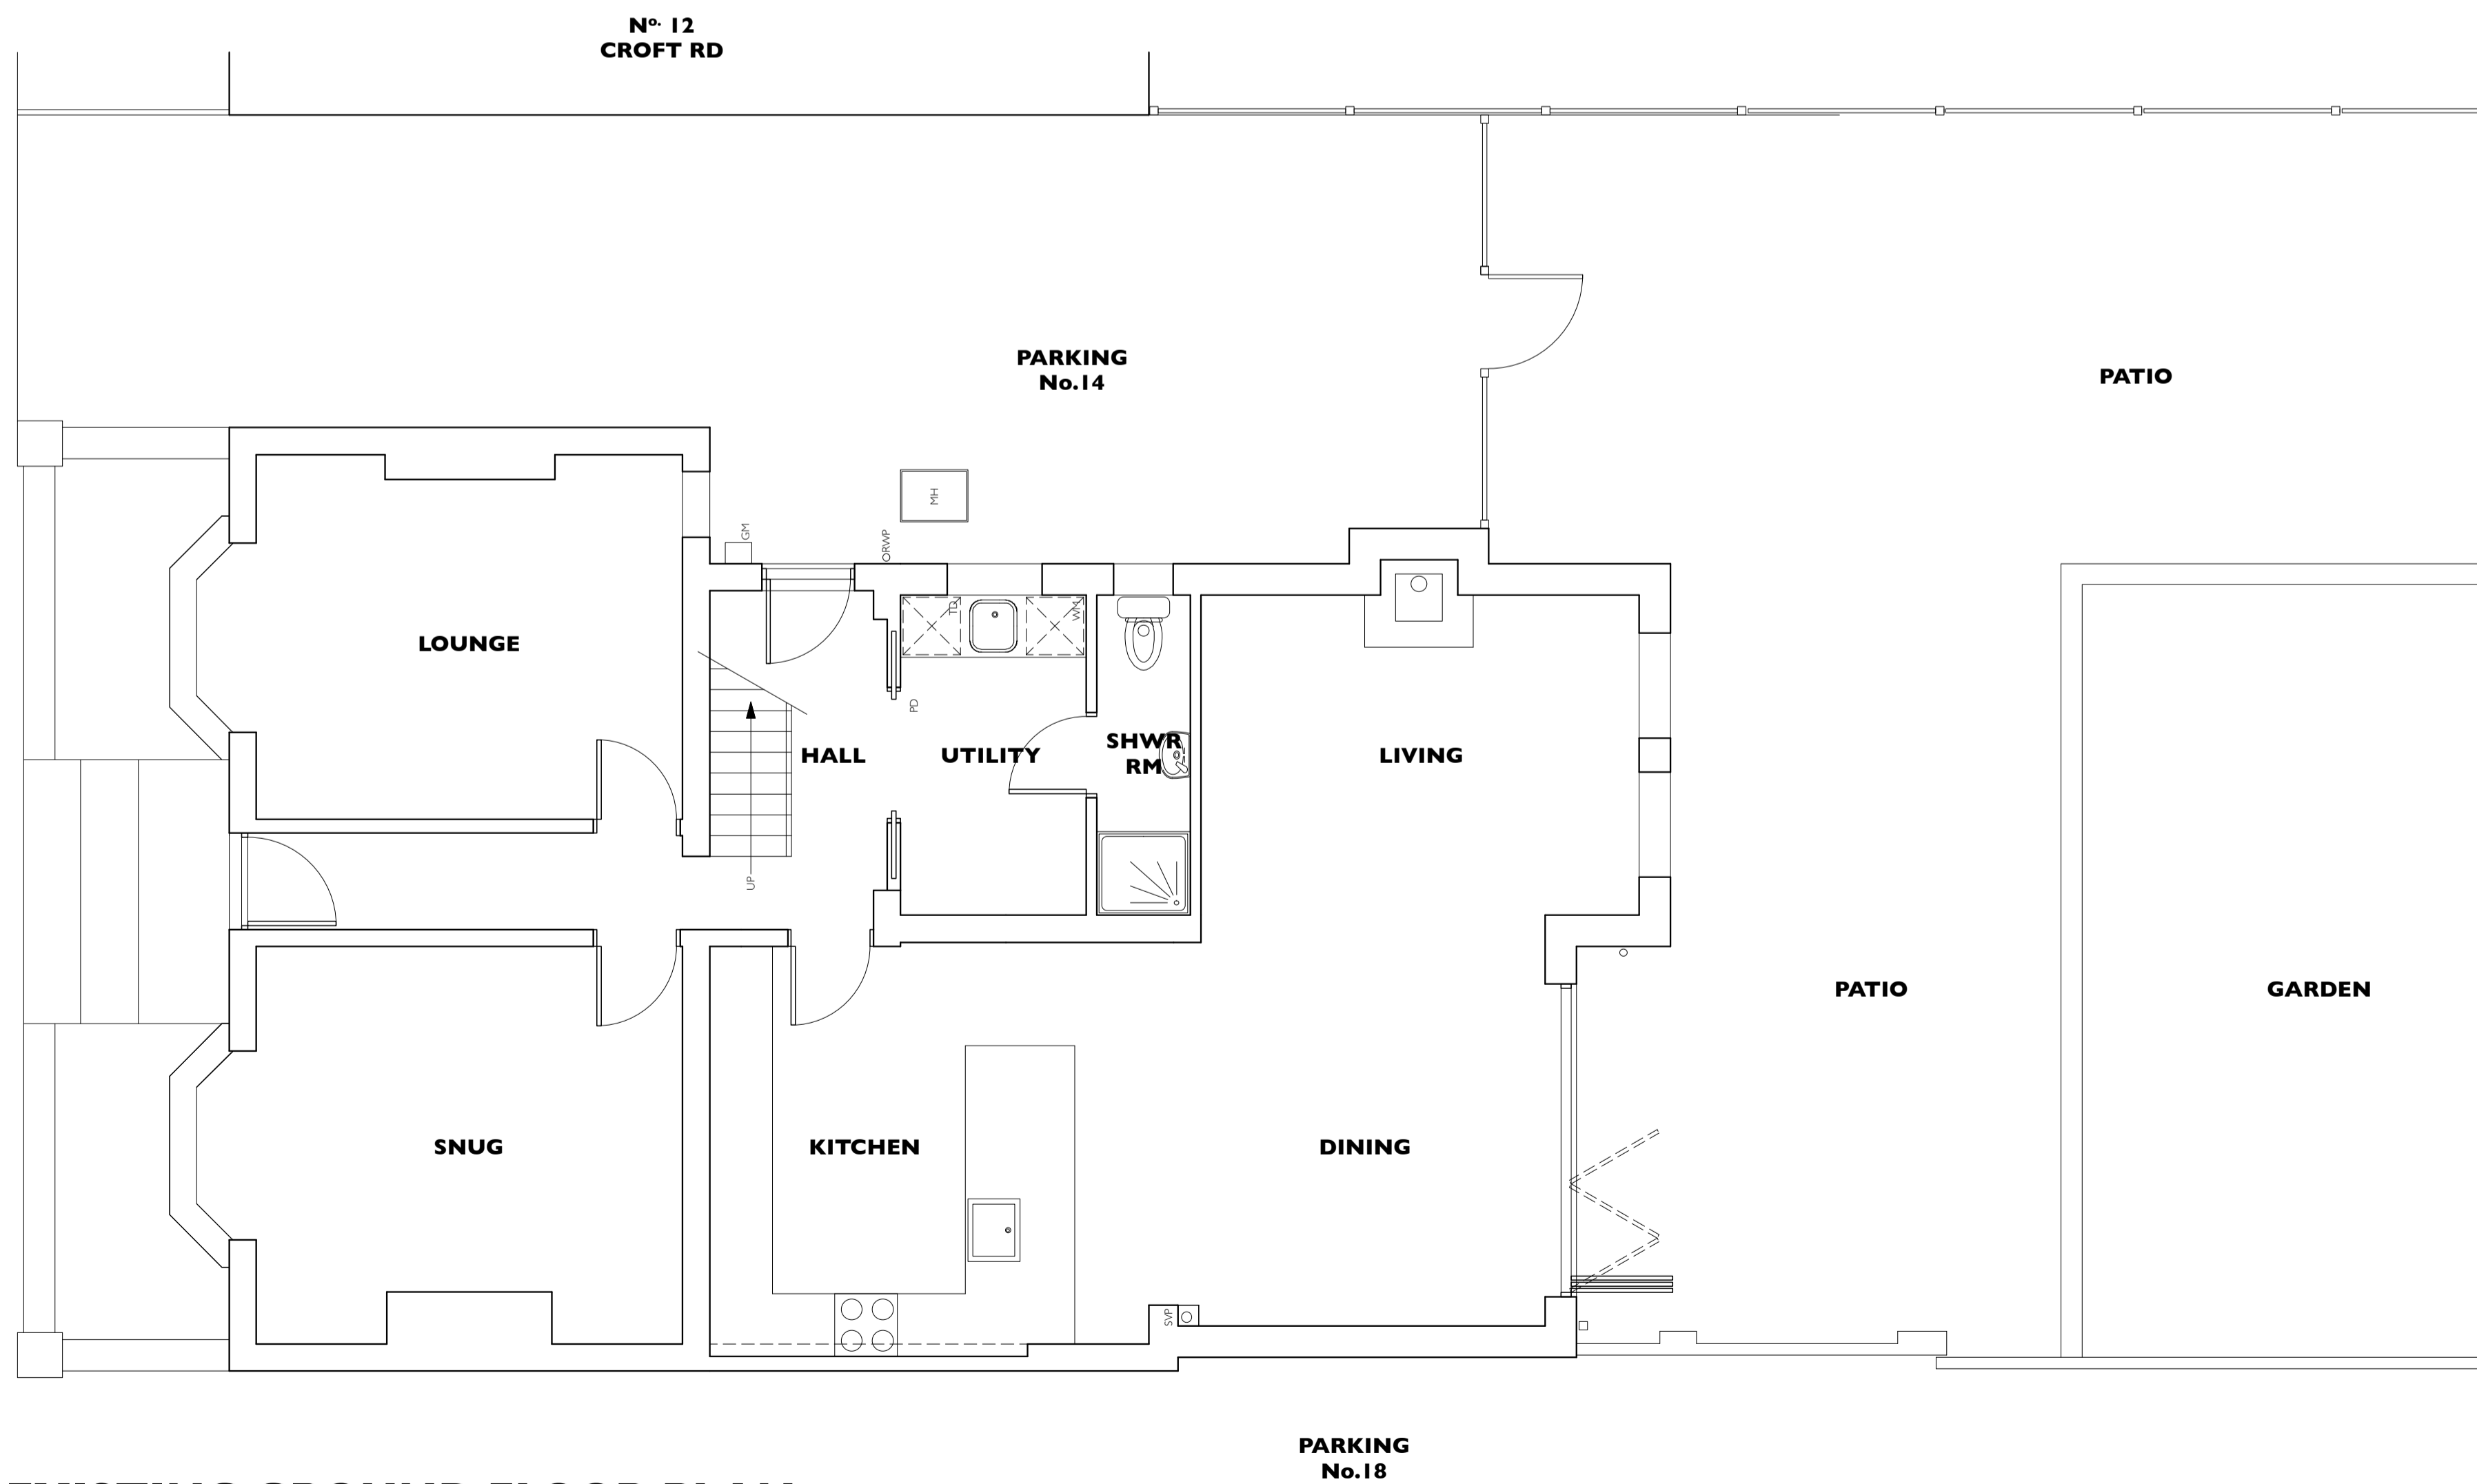

**EXISTING GROUND FLOOR PLAN**

REVISIONS		
DRAWING TITLE	<b>EXISTING PLANS &amp; ELEVATIONS</b>	
PROJECT TITLE	<b>PROPOSED TWO STOREY EXTENSION</b> 14 CROFT ROAD COSBY LEICS LE9 1SE	
DRAWING NUMBER	<b>19061-05</b>	
SCALE	A1:1:50 A3:1:100	DATE 21.06.2023
<b>PETER THOMPSON</b> ARCHITECTURAL SERVICES		
<small>T 01455 284921 E MAIL@PETERTHOMPSONADT.CO.UK W PETERTHOMPSONADT.CO.UK          A PROVIDENCE HOUSE 49 LEICESTER RD BROUGHTON ASTLEY LEICESTERSHIRE LE9 4QE</small>		
<small>Figured dimensions must be taken in preference to scaled dimensions and any discrepancies or errors are to be referred to PTADT. Contractors, sub-contractors and suppliers must verify all dimensions on site before commencing work or producing any workshop drawings. Copyright Reserved</small>		
SCALE BAR AT 1:50		
0 1m 2m 3m 4m 5m		