
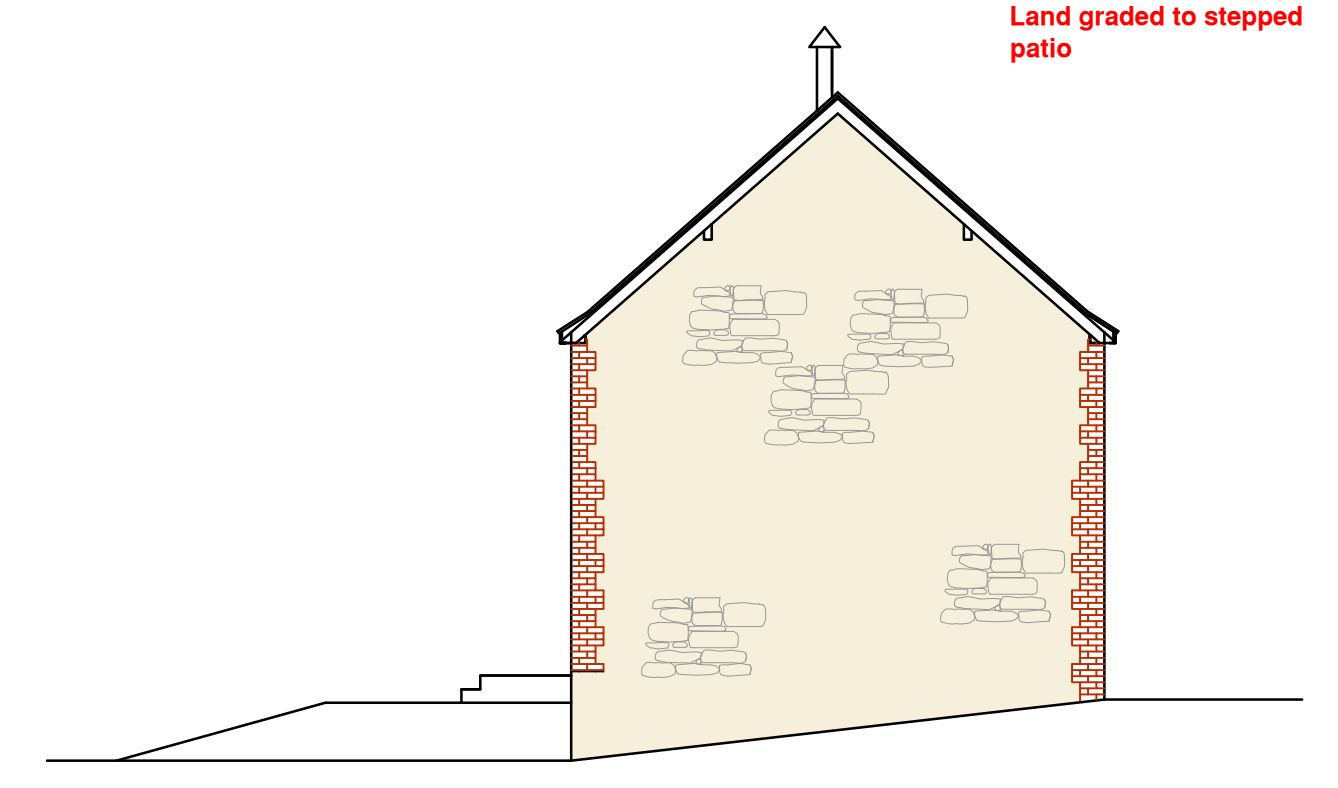
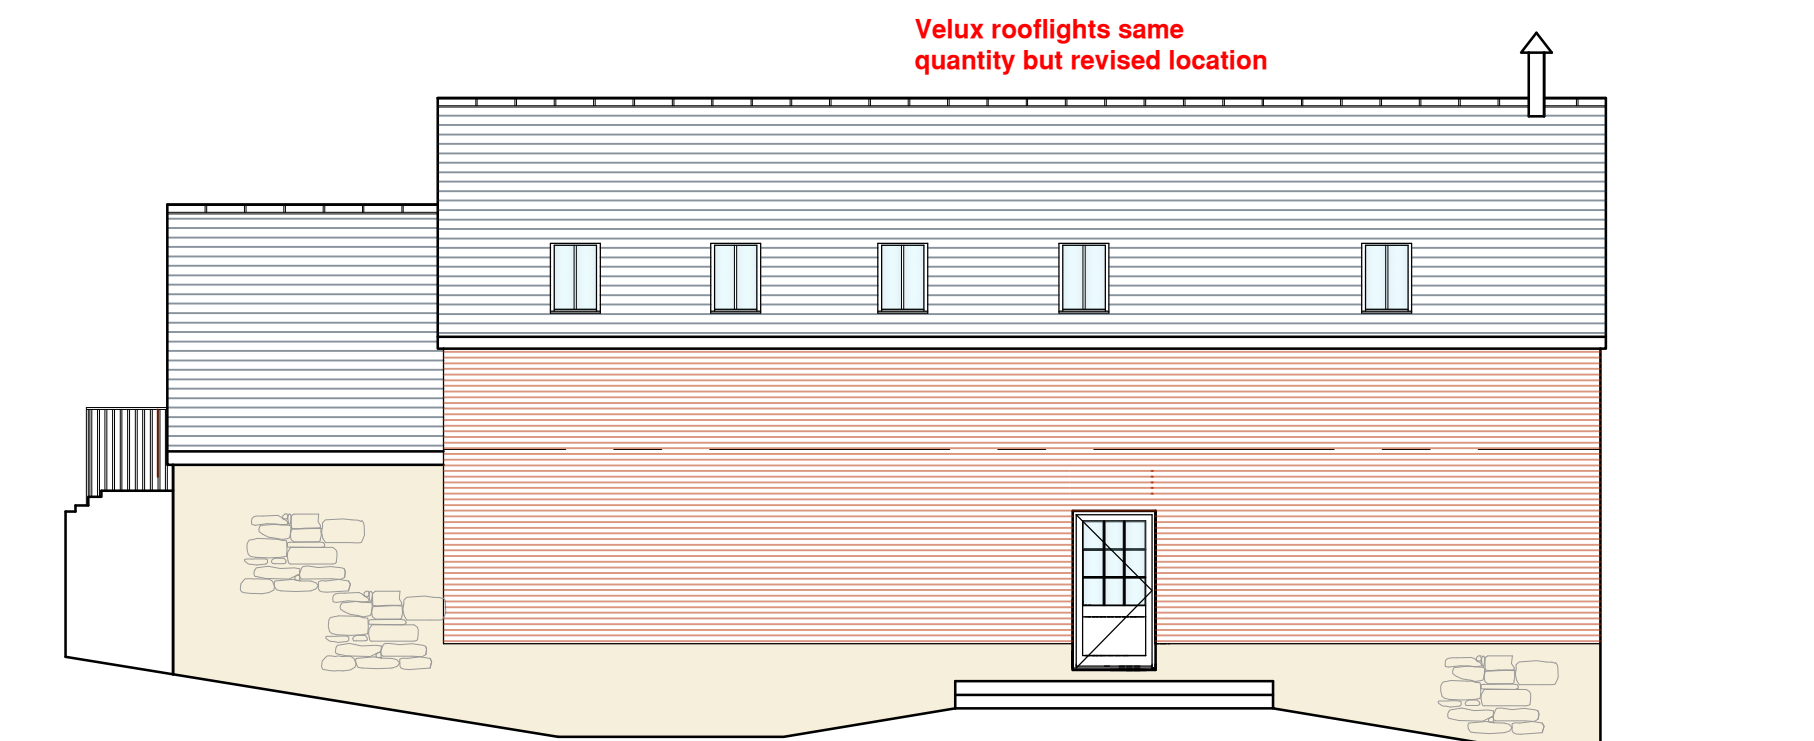
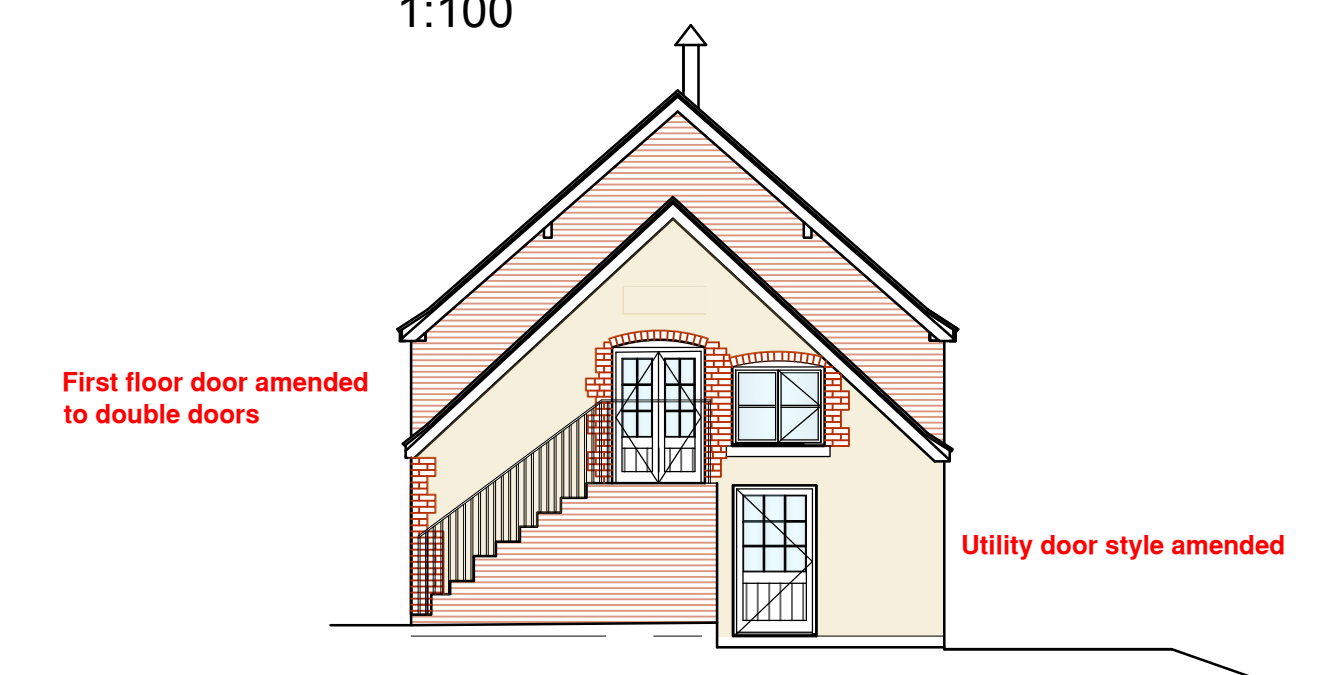
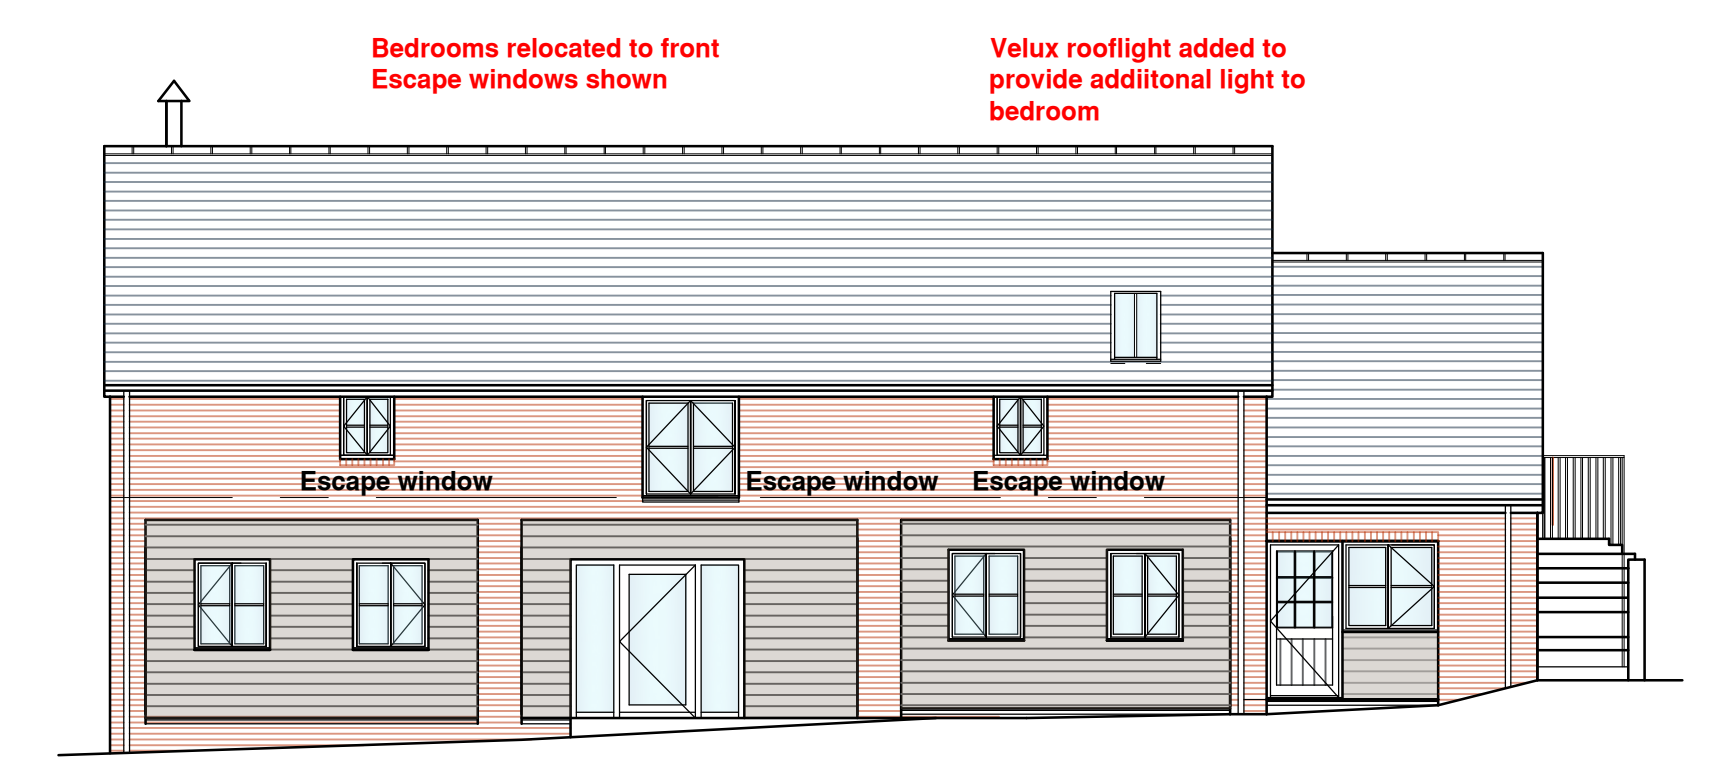
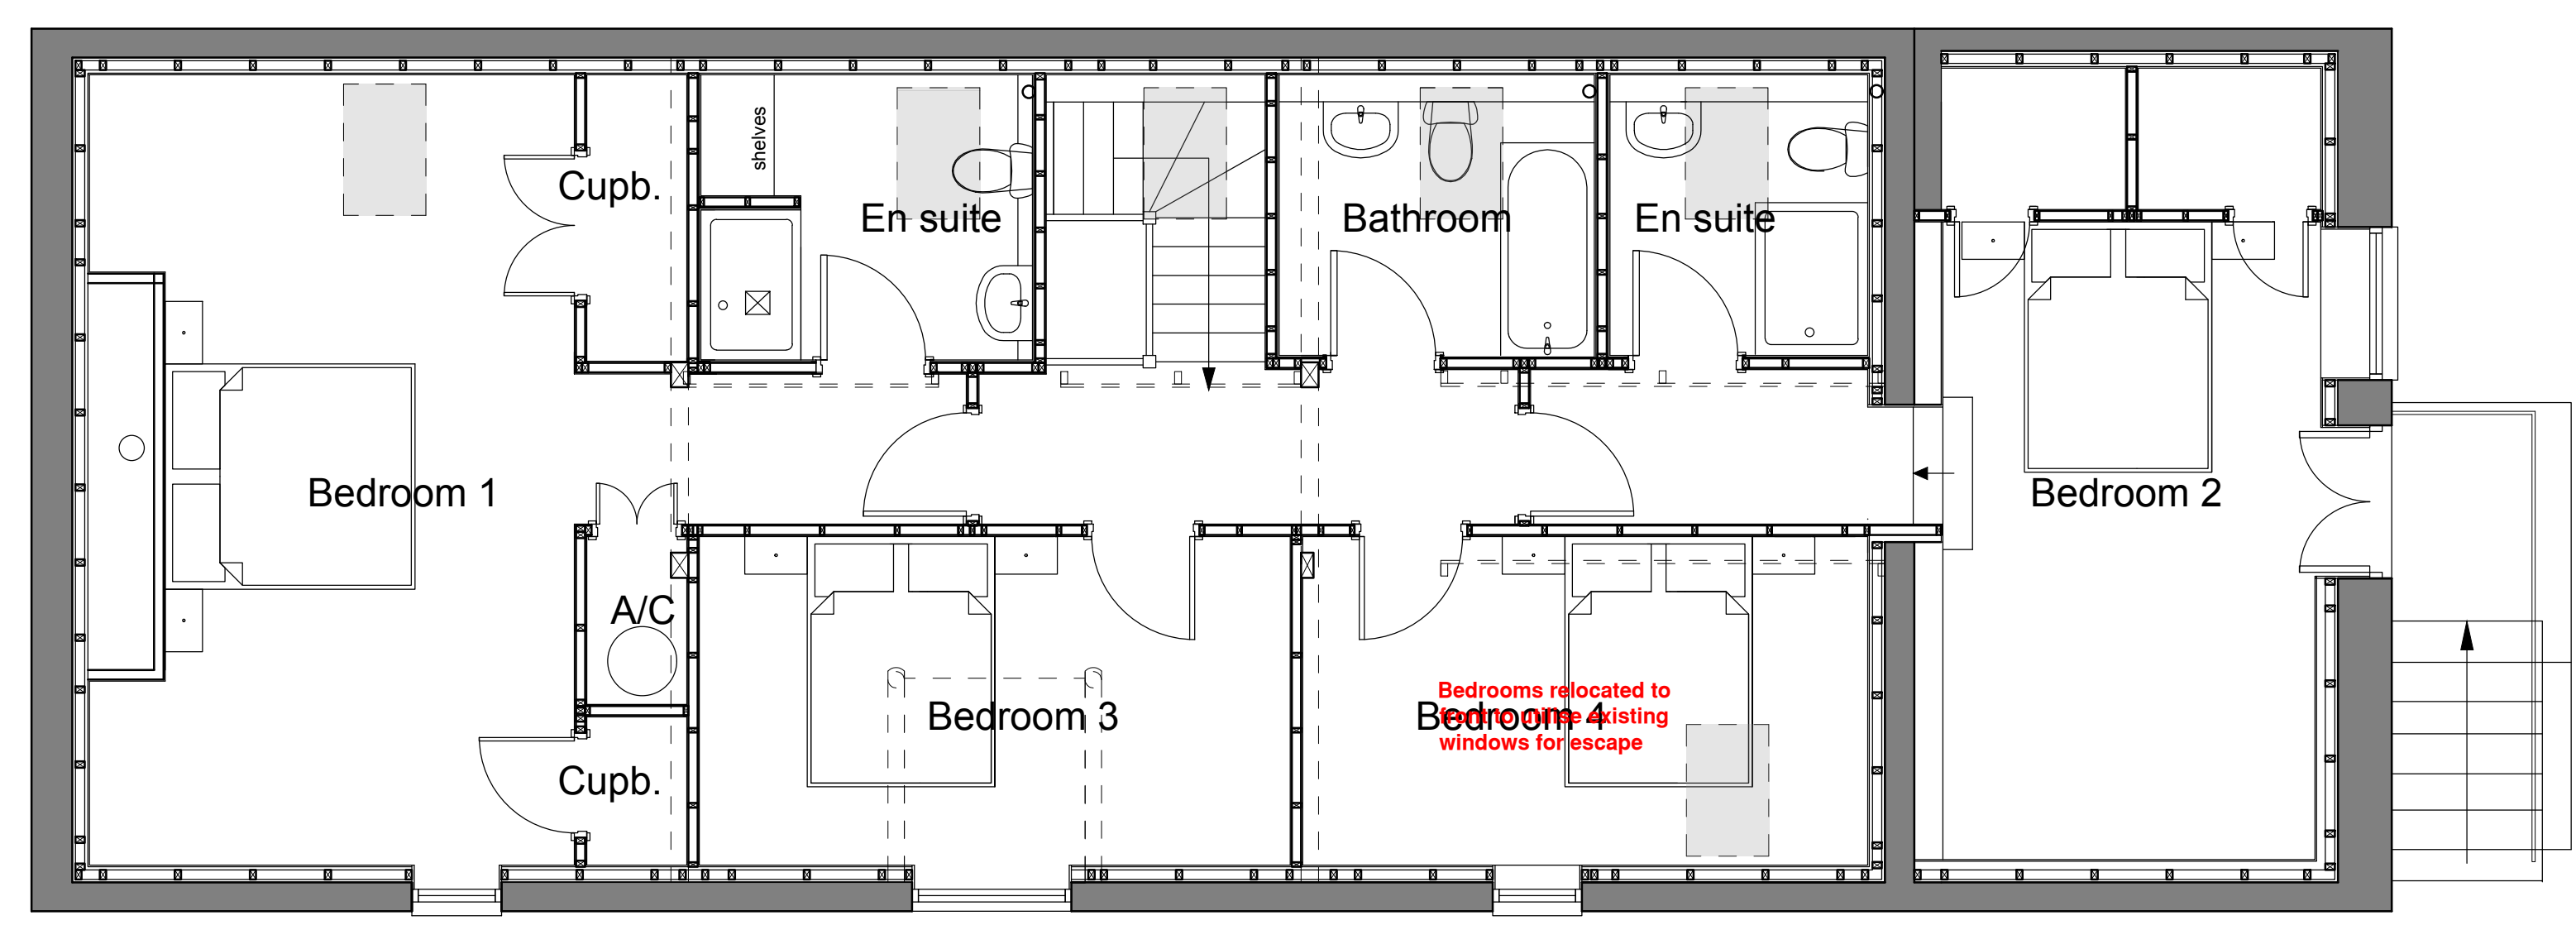


- Notes:-
1. Do not scale from this drawing.
 2. All dimensions and setting out to be checked on site prior to commencing works. Any discrepancies to be reported immediately.
 3. If in any doubt, ask.
 4. It is the responsibility of the contractor to comply with current Building Regulations whether or not wholly depicted in this drawing.
 5. This drawing and the works depicted are copyrighted and no duplication may be made without prior consent.
 6. Any indication of services is indicative - further investigation is required on site prior to commencing any works.
 7. This drawing must be read and checked against any structural, geotechnical or other specialist documentation provided.

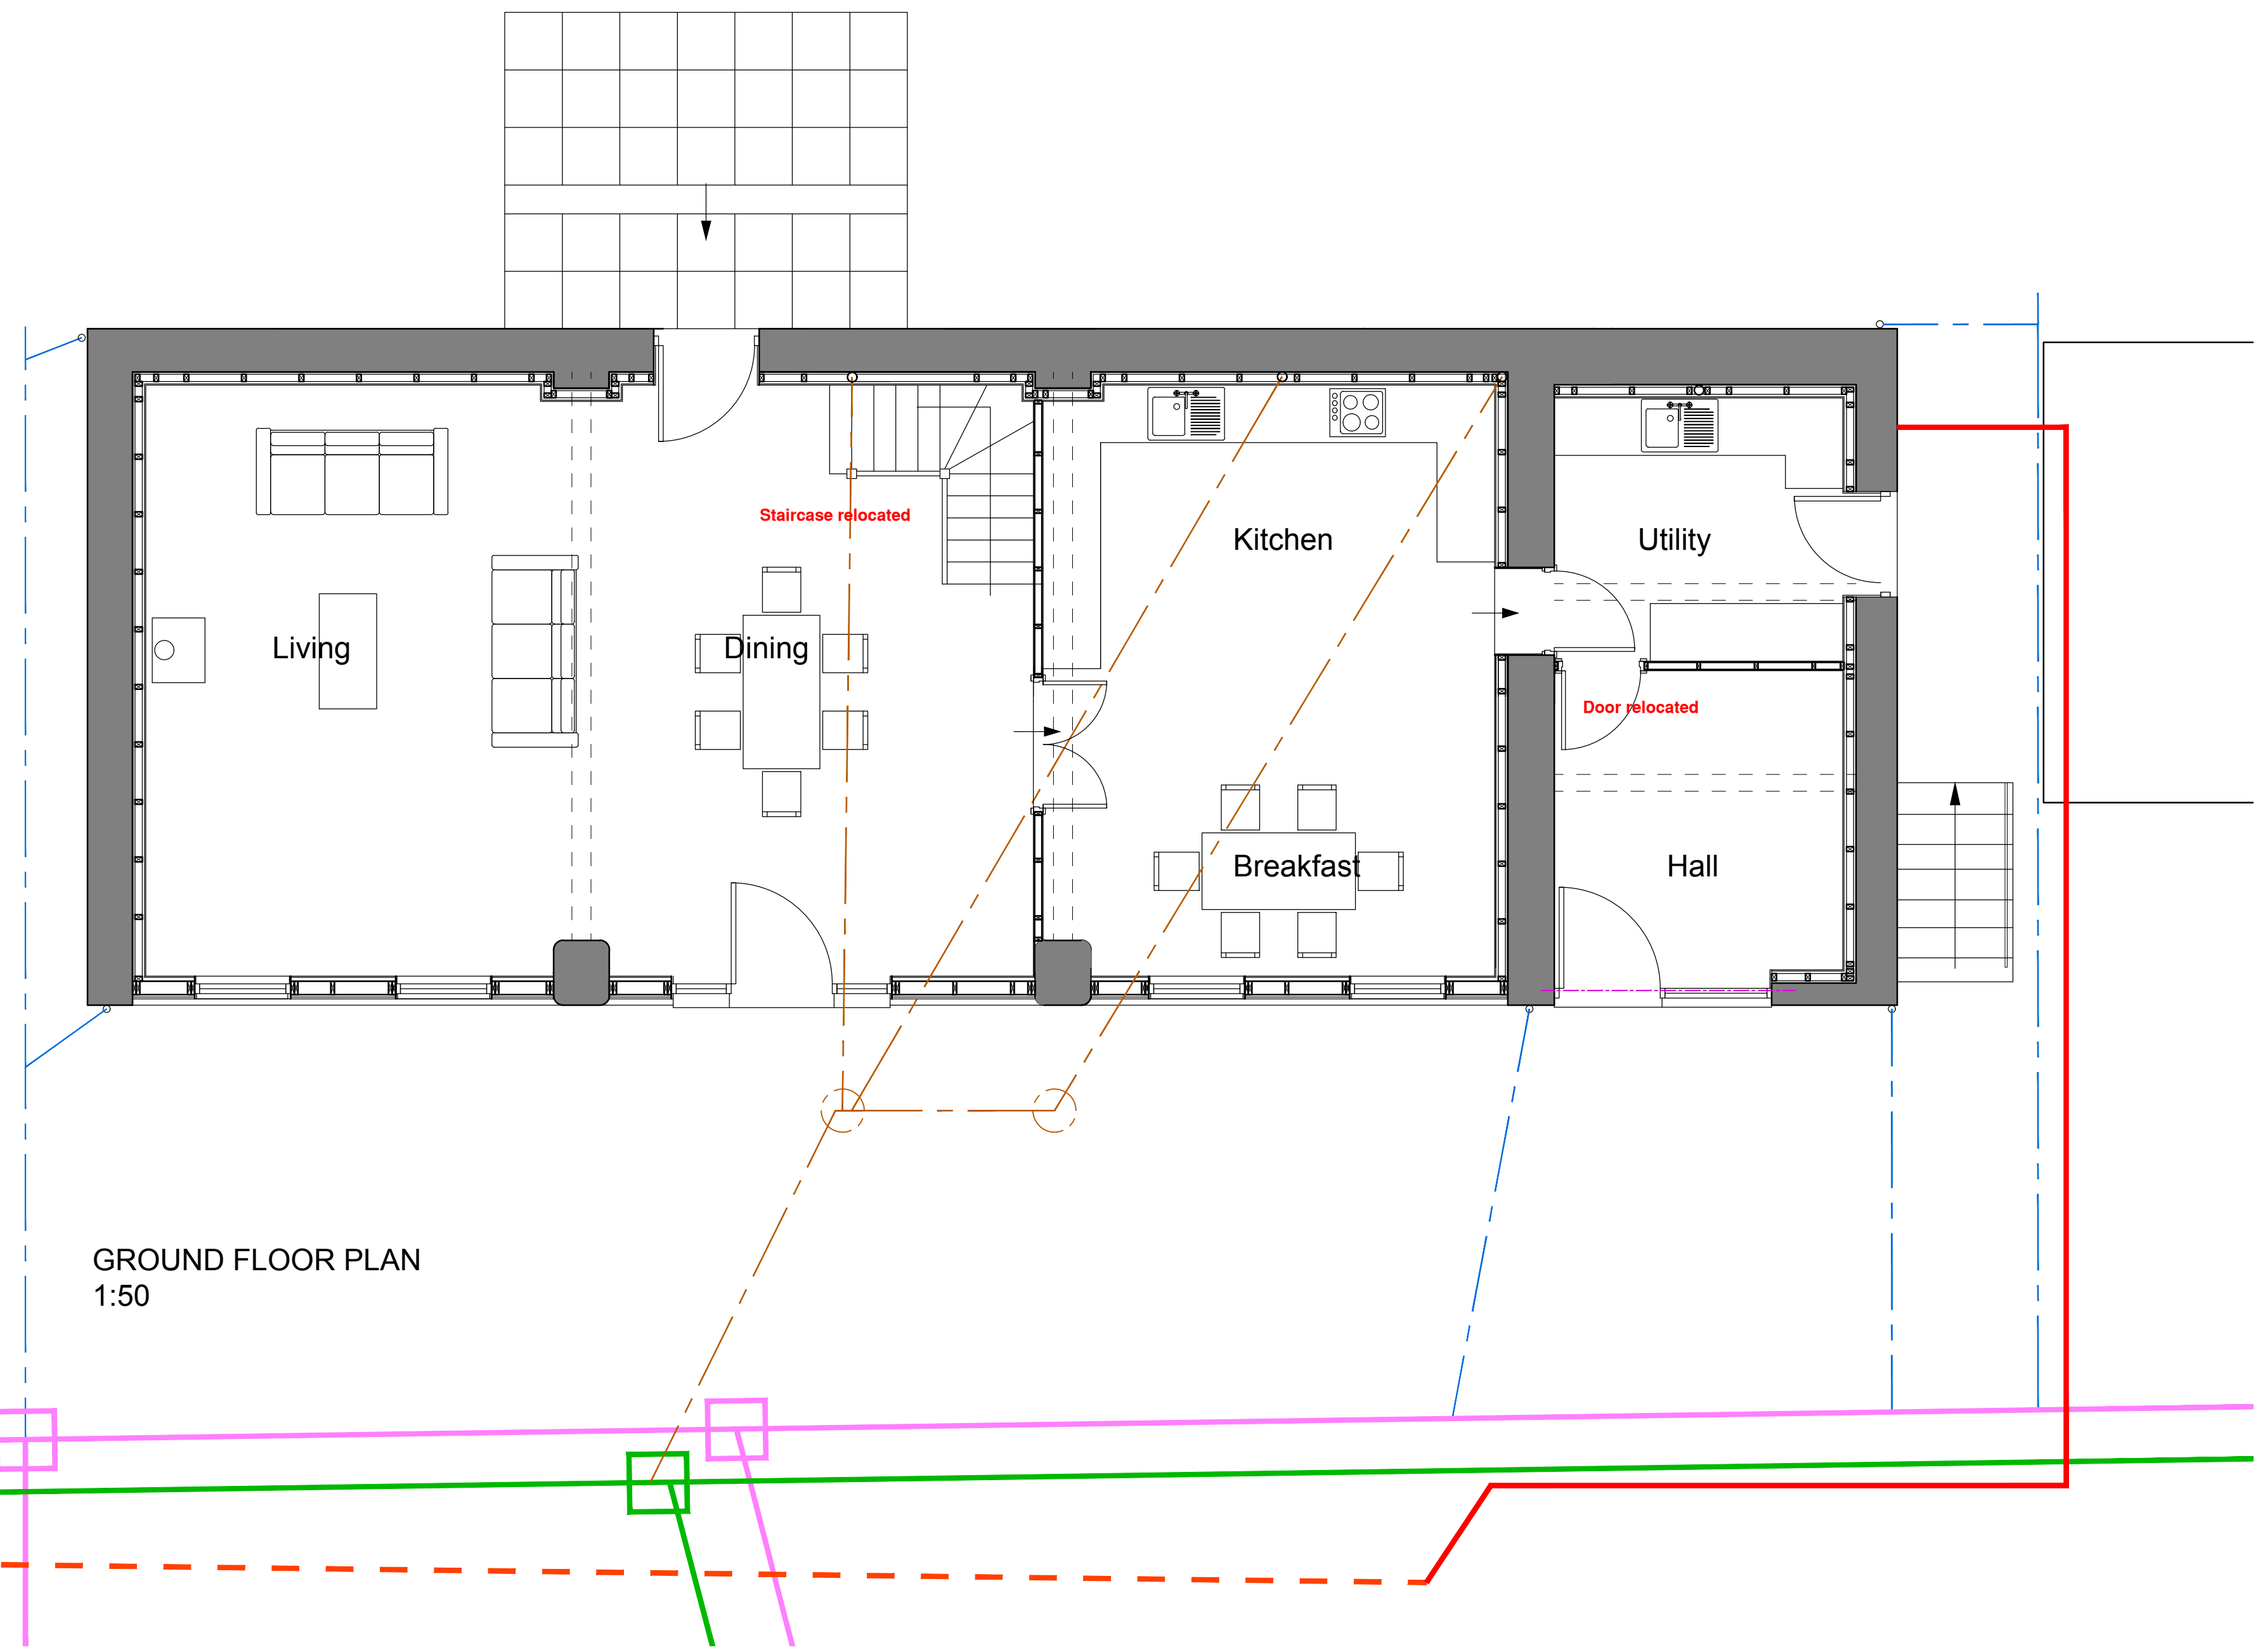

Job Location	Barns 4 - Hill Farm, Bourton		
Description	Proposed Barn Conversion - Non-Material Amendment		
Drawing	Proposed Floor Plans and Elevations - Barn 4		

Client	Mr Mickelthwait	Drawn	J C Price	Checked	
Date	October 2023	Scale	1:100/50	at A2	Reference
					1303/23 - 37
					Revision

4 Brockhurst,
Church Street,
Stropshire, SY6 6QY.
TEL: 07860 539038
EMAIL: jcparchitectural@gmail.com

PROPOSED FLOOR PLANS AND ELEVATIONS - BARN 4