




- Notes:-
1. Do not scale from this drawing.
 2. All dimensions and setting out to be checked on site prior to commencing works. Any discrepancies to be reported immediately.
 3. If in any doubt, ask.
 4. It is the responsibility of the contractor to comply with current Building Regulations whether or not wholly depicted in this drawing.
 5. This drawing and the works depicted are copyrighted and no duplication may be made without prior consent.
 6. Any indication of services is indicative - further investigation is required on site prior to commencing any works.
 7. This drawing must be read and checked against any structural, geotechnical or other specialist documentation provided.

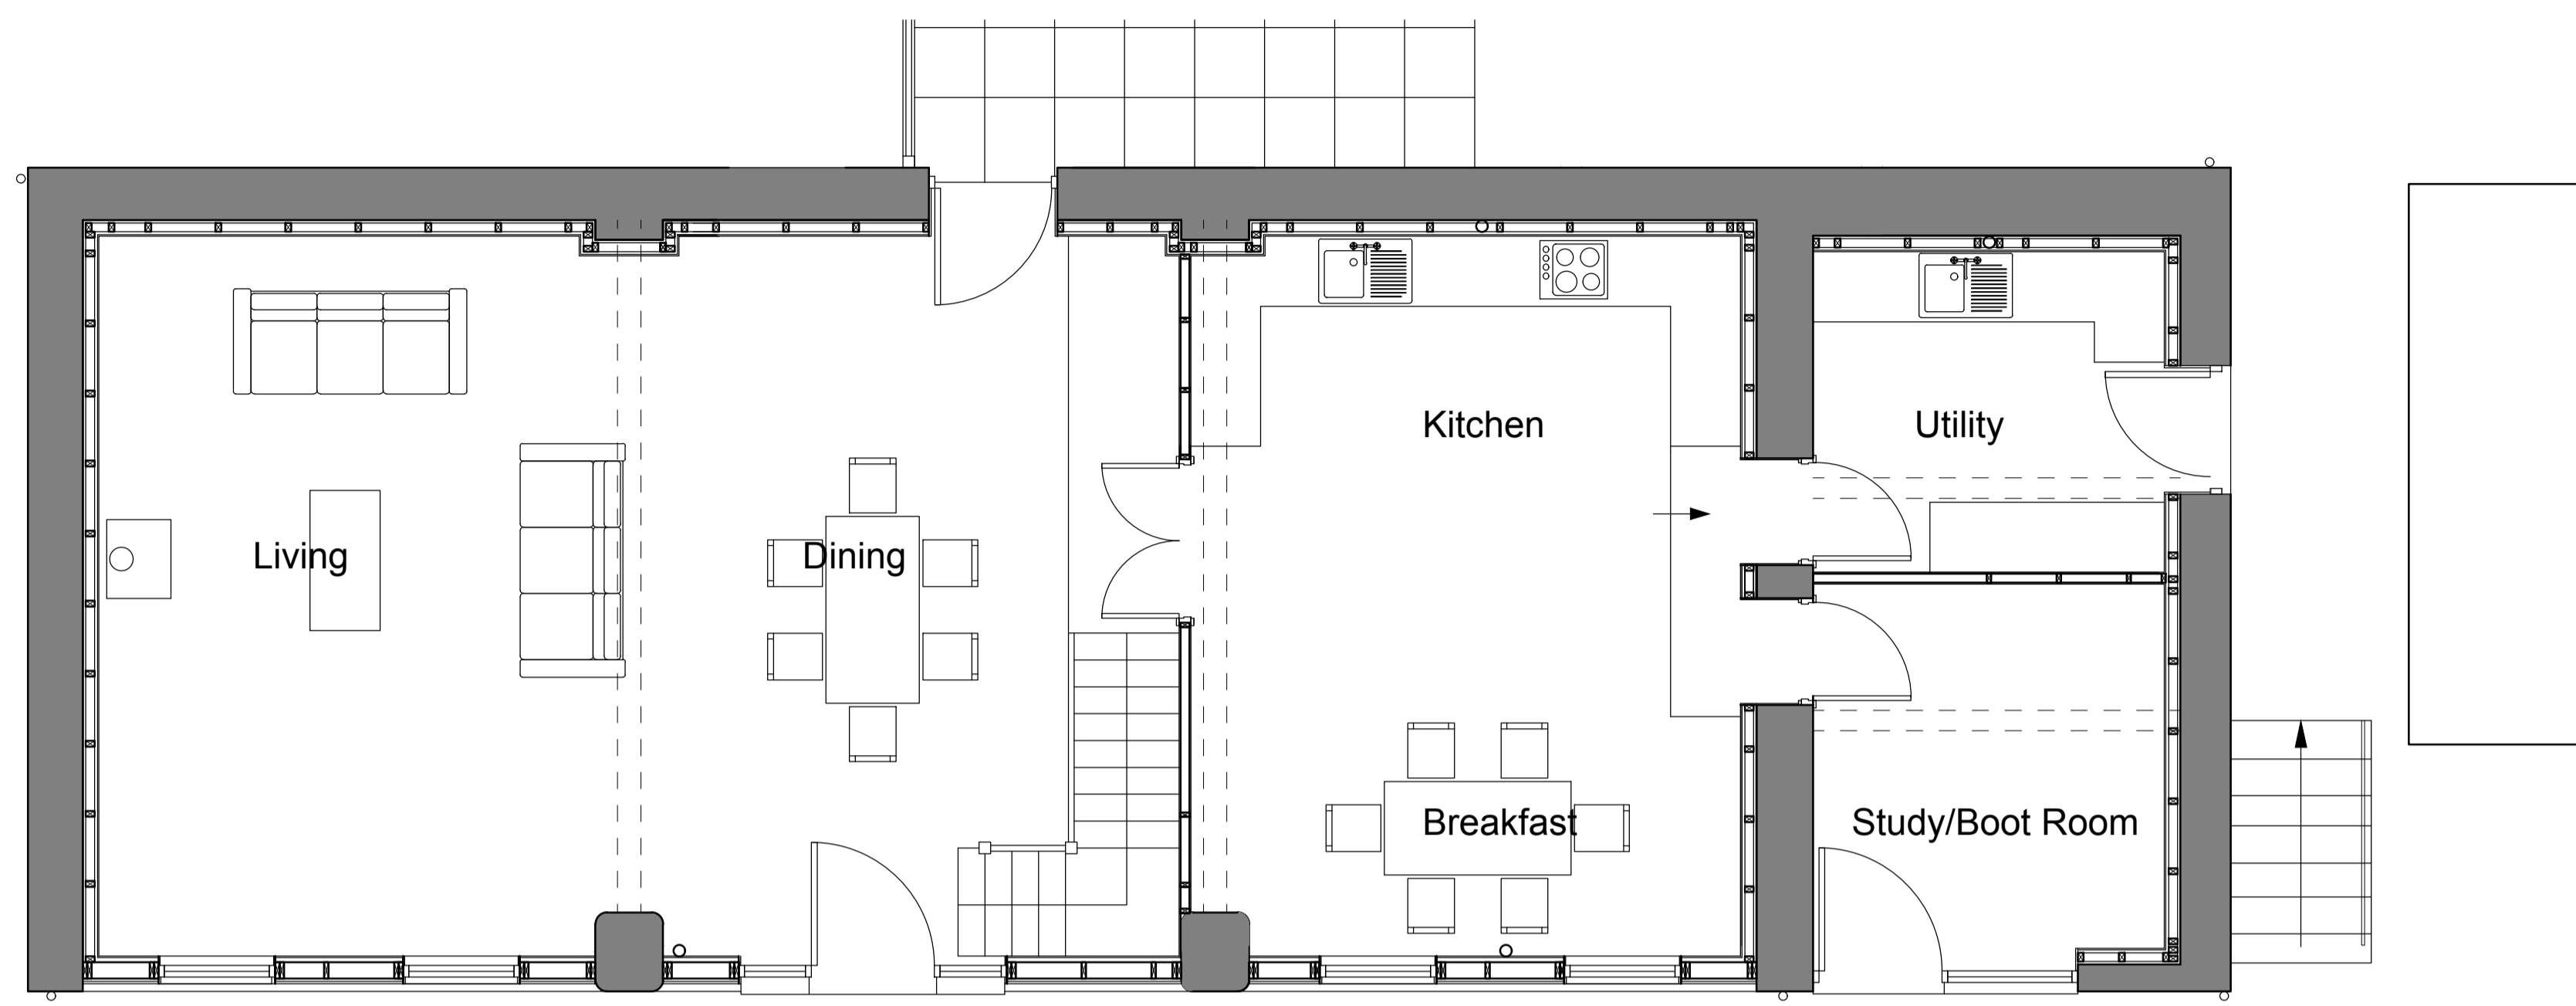

GROUND FLOOR PLAN
1:50

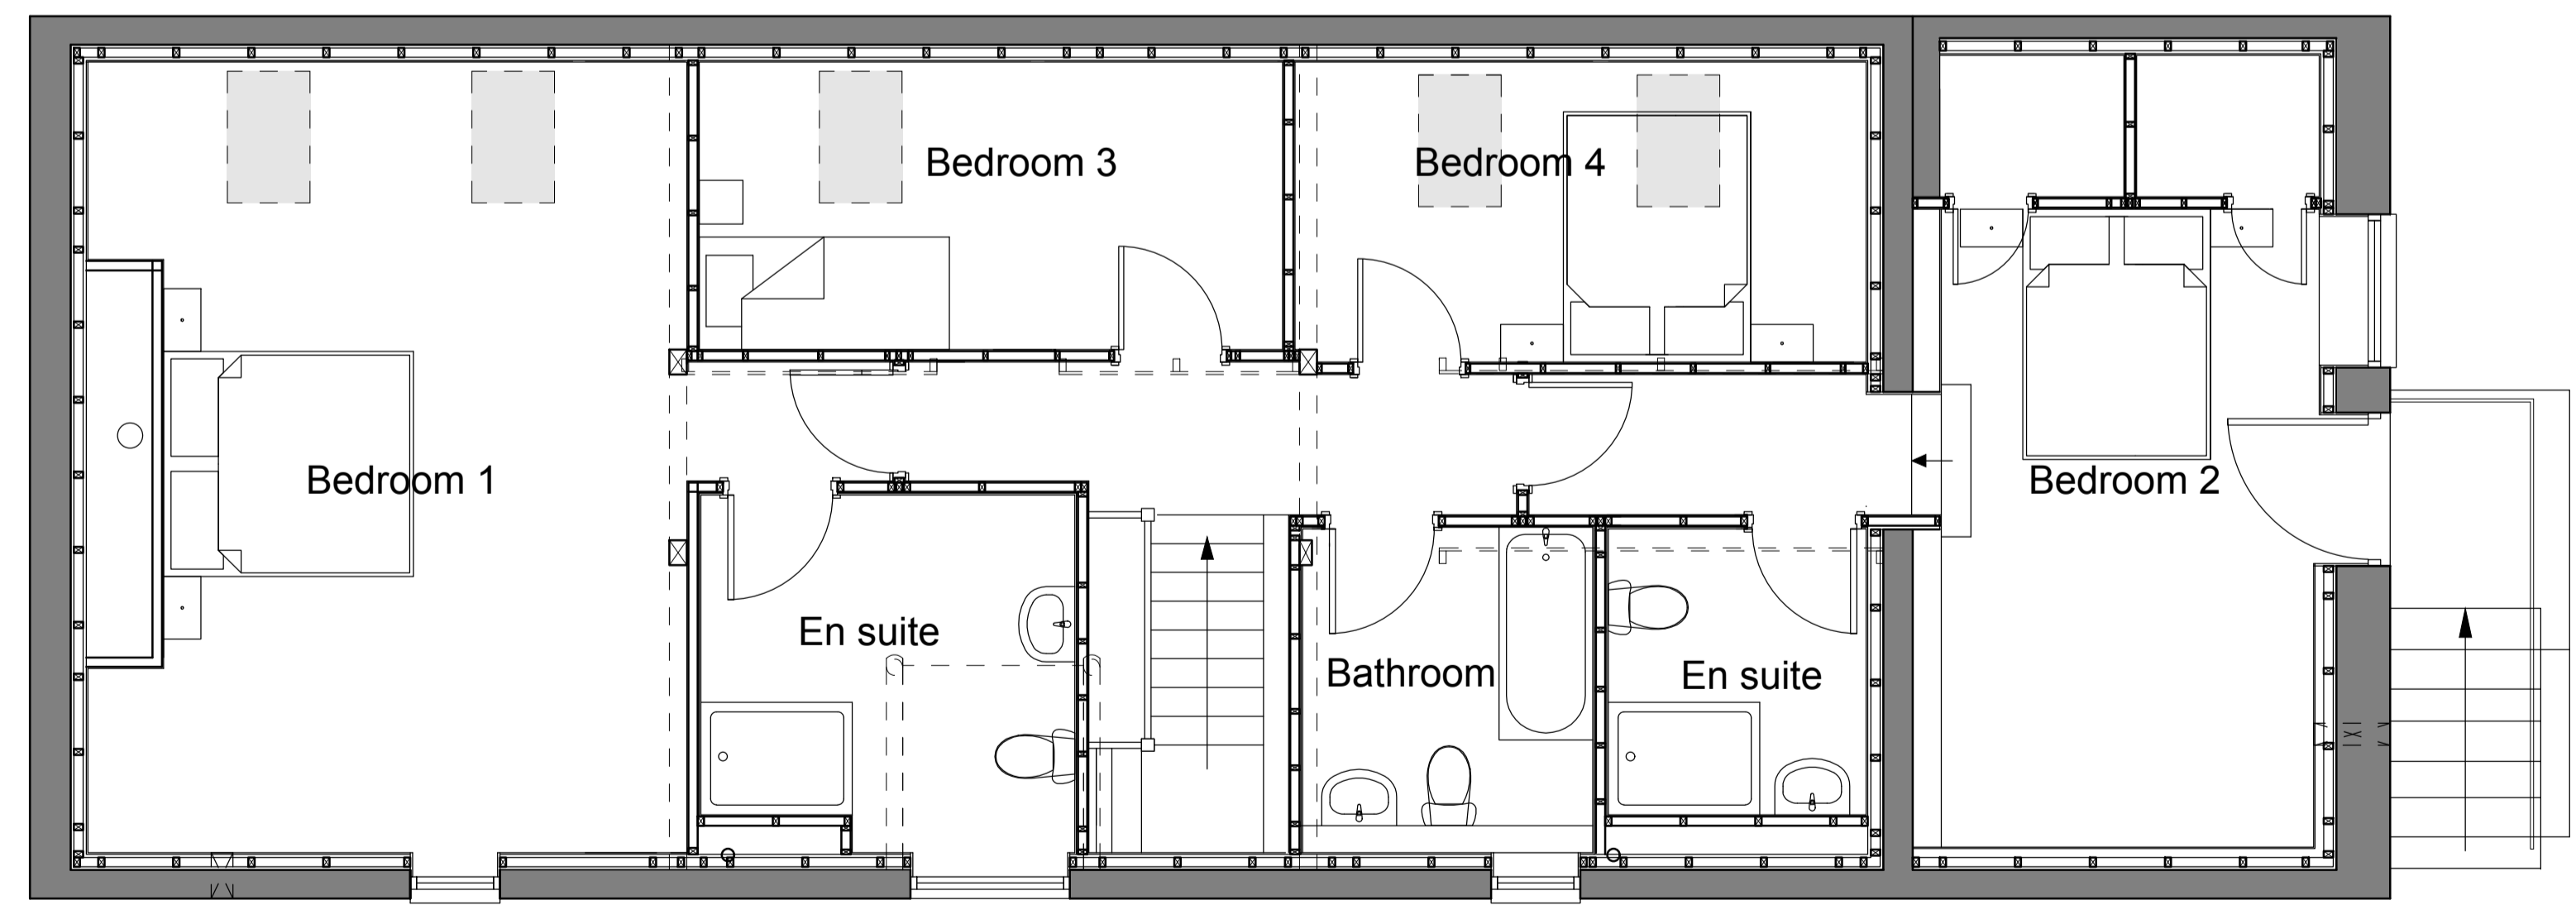


FIRST FLOOR PLAN
1:50

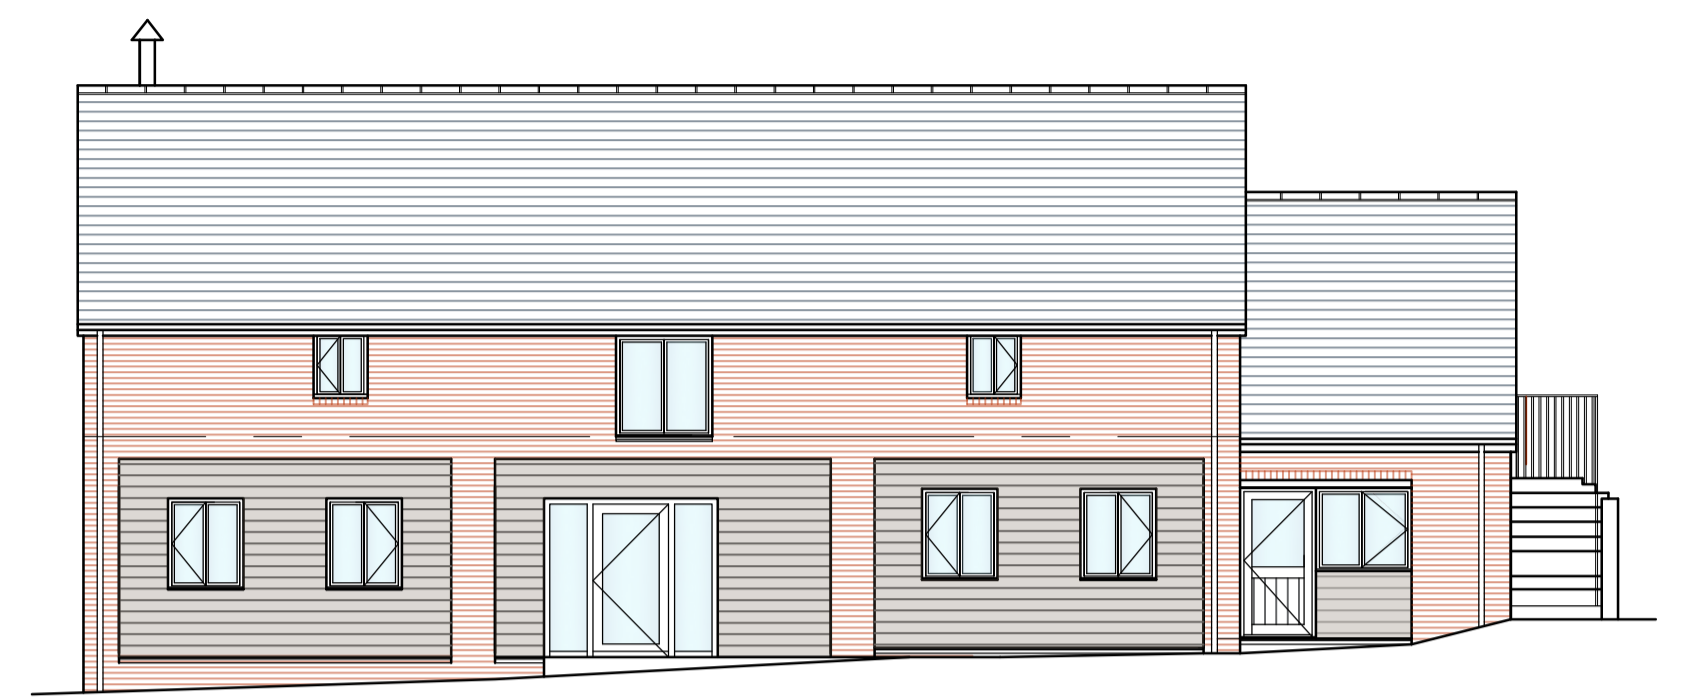


NORTH WEST ELEVATION
1:100



SOUTH WEST ELEVATION

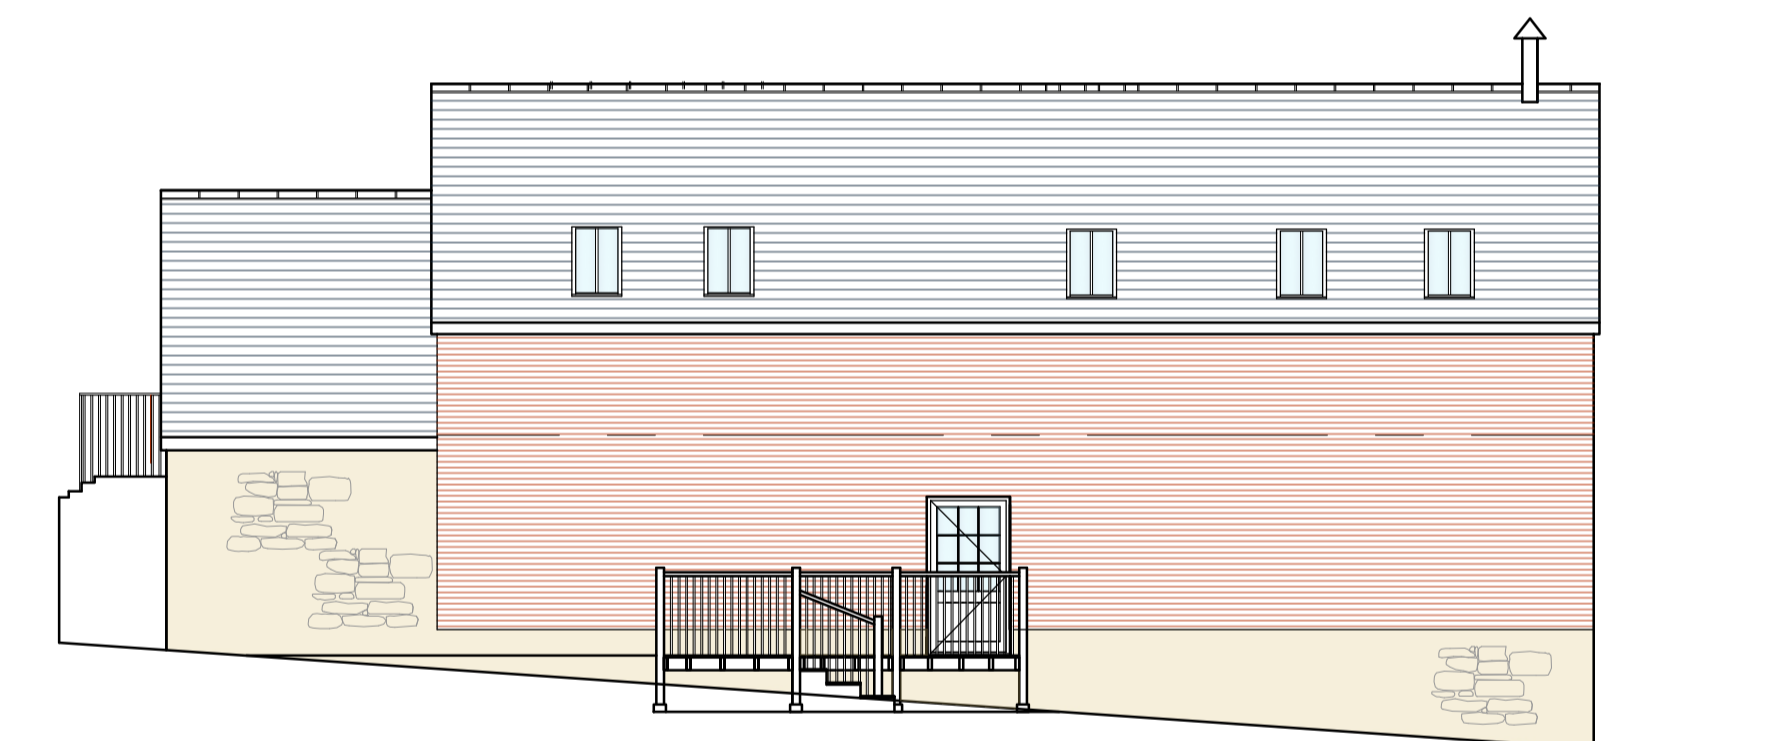

SOUTH EAST ELEVATION

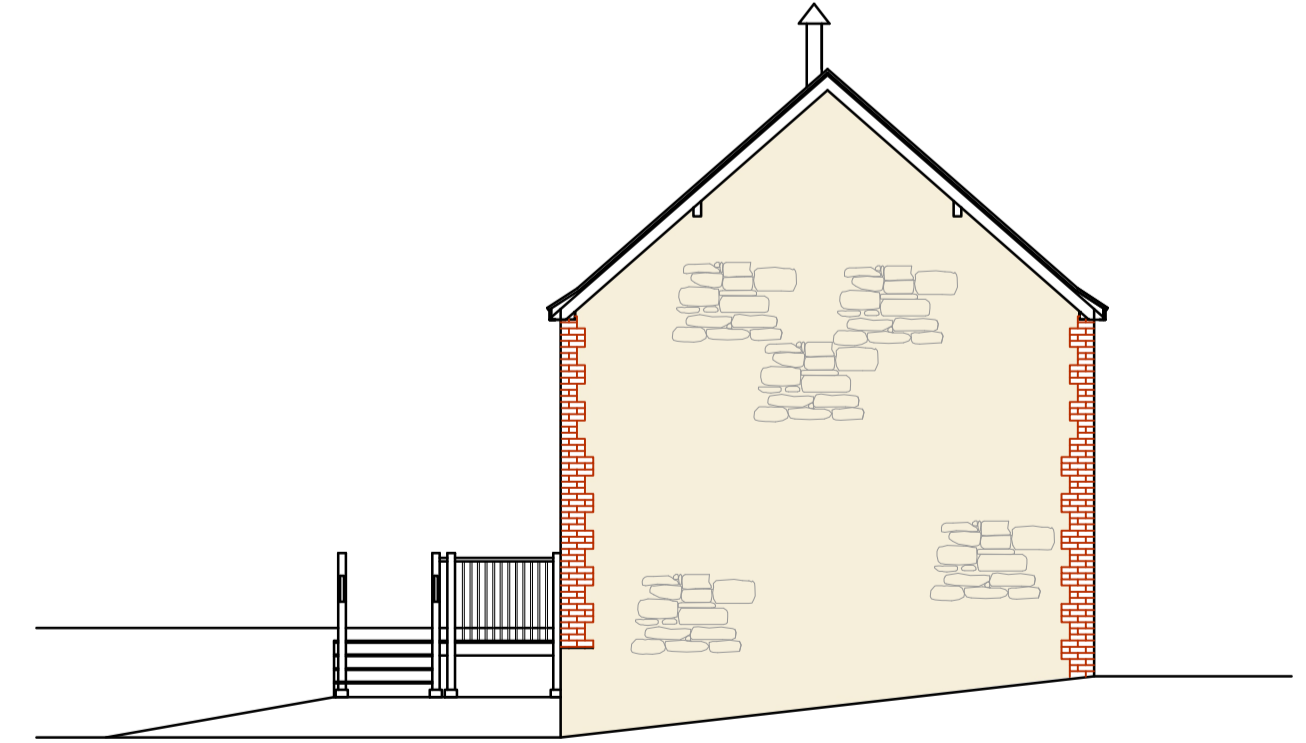

NORTH EAST ELEVATION



4 Brockhurst,
Church Street,
Stropshire, SY6 6QY.
TEL: 07860 539038
EMAIL: jcparchitectural@gmail.com

Job Location	Barns 4 - Hill Farm, Bourton
Description	Proposed Barn Conversion - Non-Material Amendment
Drawing	As Approved Floor Plans and Elevations - Barn 4

Client	Mr Micklethwait	Drawn	J C Price	Checked	
Date	October 2023	Scale	1:100/50	at A2	Reference
					1303/23 - 36
					Revision

AS APPROVED FLOOR PLANS AND ELEVATIONS - BARN 4