


EXISTING FLOOR PLAN

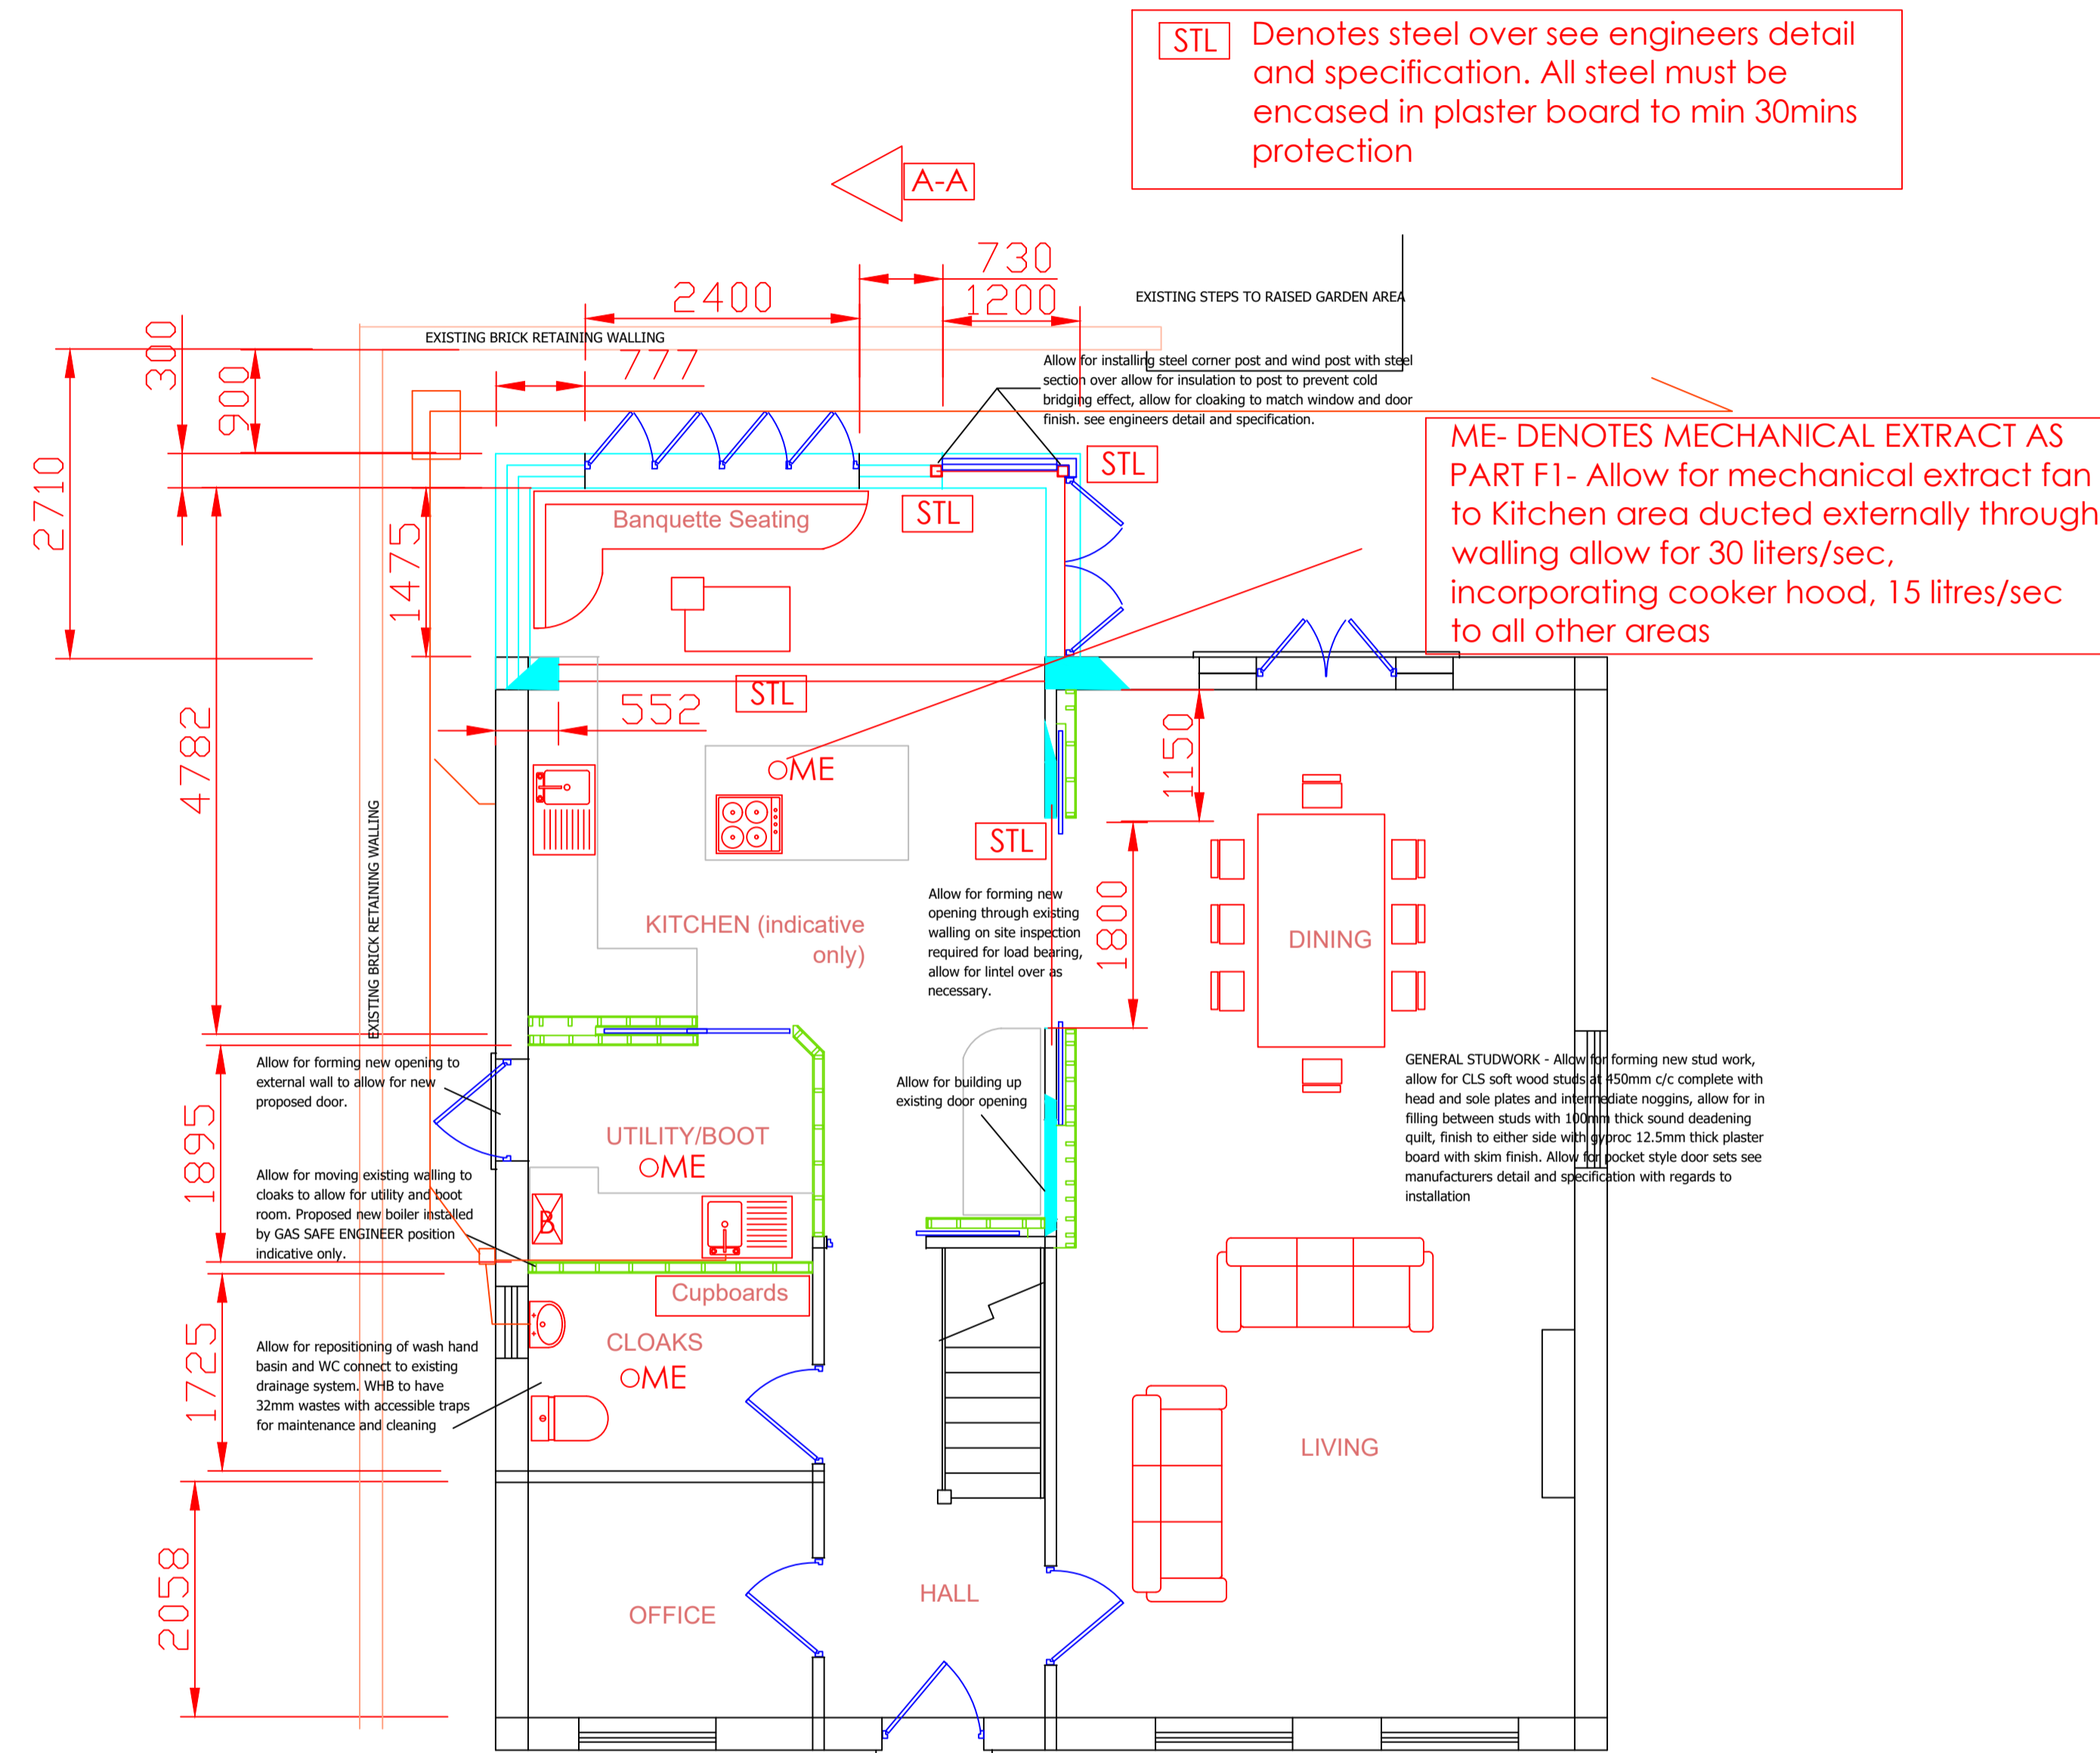

PROPOSED FLOOR PLAN

STL Denotes steel over see engineers detail and specification. All steel must be encased in plaster board to min 30mins protection

ME- DENOTES MECHANICAL EXTRACT AS PART F1- Allow for mechanical extract fan to Kitchen area ducted externally through walling allow for 30 litres/sec, incorporating cooker hood, 15 litres/sec to all other areas

Simon Gee owns the copyright © of this drawing which is not to be copied, reproduced or disclosed to a third party without written permission of Simon Gee

Client: **Mr & Mrs Ulanowsky**
Address: **5 Mill Lane
Lambley
Nottingham.**

Project: **Proposed Extension to Rear**
Title: **Floor Plans**

Drawn by: **Simon Gee Designs**
Date: **15:10:2023**
Job No. **PL-ML-2023-01**
Scale: **1:50 @ A1**

DO NOT SCALE, FOR REFERENCE ONLY
ONSITE INSPECTION REQUIRED FOUNDATION
DETAIL MAY VARY DUE TO GROUND CONDITIONS