
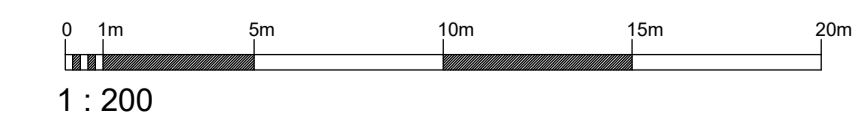
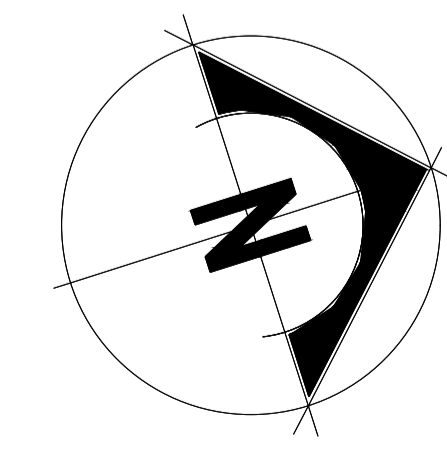


© This drawing and design are copyright.
 Do not scale from this drawing. Use only figured dimensions. If in doubt, ask.
 All dimensions are to be checked on site.
 Any discrepancies should be reported immediately to the Architect.

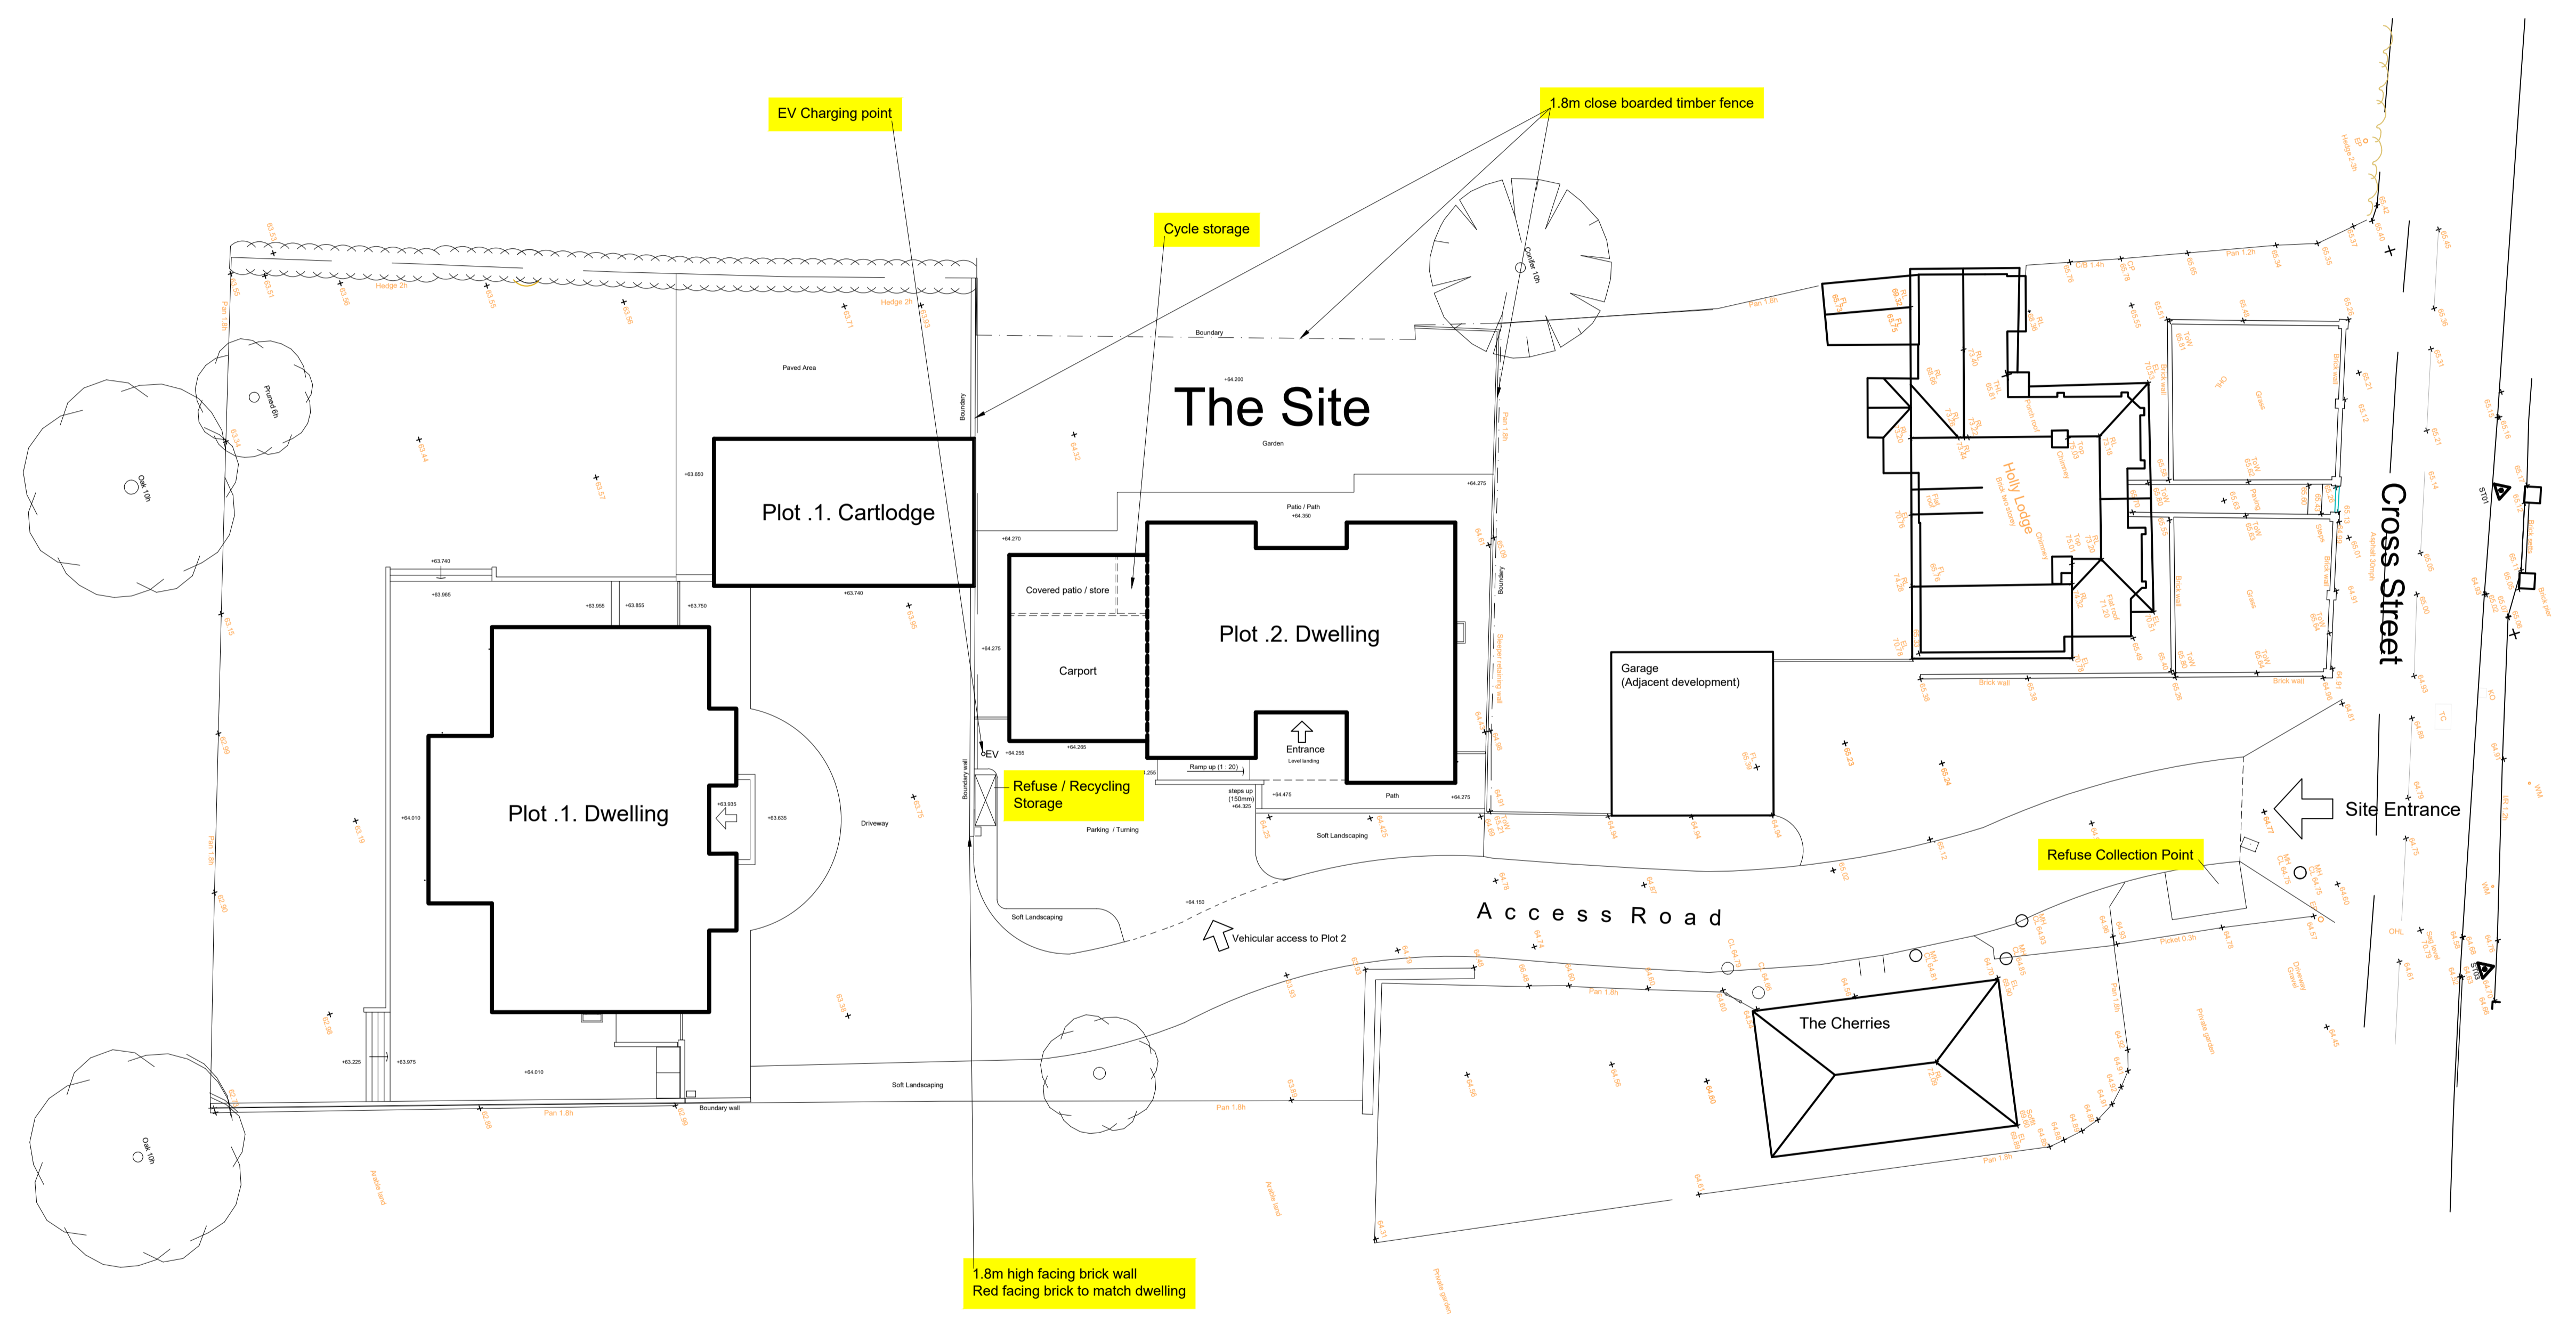

DATE	REV	DESCRIPTION	DRAWN
PatrickAllen&Associates Architects architects@patrickallen.org.uk www.patrickallen.org.uk +44 (0)1473 620660			
2 Grange Business Centre Tommy Flowers Drive Grange Farm Kesgrave, Ipswich Suffolk, IP5 2BY			
Project Proposed Dwelling The Birches (Plot 2) Cross Street, Elmswell Bury St Edmunds IP30 9DR			
Client Harry Pratt			
Drawing Title Site Plan Discharge of Conditions			
Drawing Status Planning			
Scale	Paper Size	Date	Drawn
1 : 200	A1(1:200)	Nov. 2023	-
Drawing Number 4011 - 4000			
© 2015 Patrick Allen & Associates Limited Registered No: 4694261			