




PROPOSED SINGLE STOREY REAR EXTENSION at 44 RICHMOND ROAD, EXMOUTH, DEVON, EX8 2NA

Drawing List	
Layout ID	Layout Name
T.01	Title Page
T.02	Site Photos
Su.01	Existing Block Plan
Su.02	Existing Site Plan
Su.03	Existing Ground Floor Plan
Su.04	Existing First Floor Plan
Su.05	Existing Elevation
Su.06	Existing Roof Plan
Su.07	Existing Elevation
A.01	Proposed Block Plan
A.02	Proposed Site Plan
A.03	Proposed Ground Floor Plan
A.04	Proposed Roof Plan
A.05	Proposed Elevation
A.06	Proposed Elevation

Site Plan at Scale 1:1250

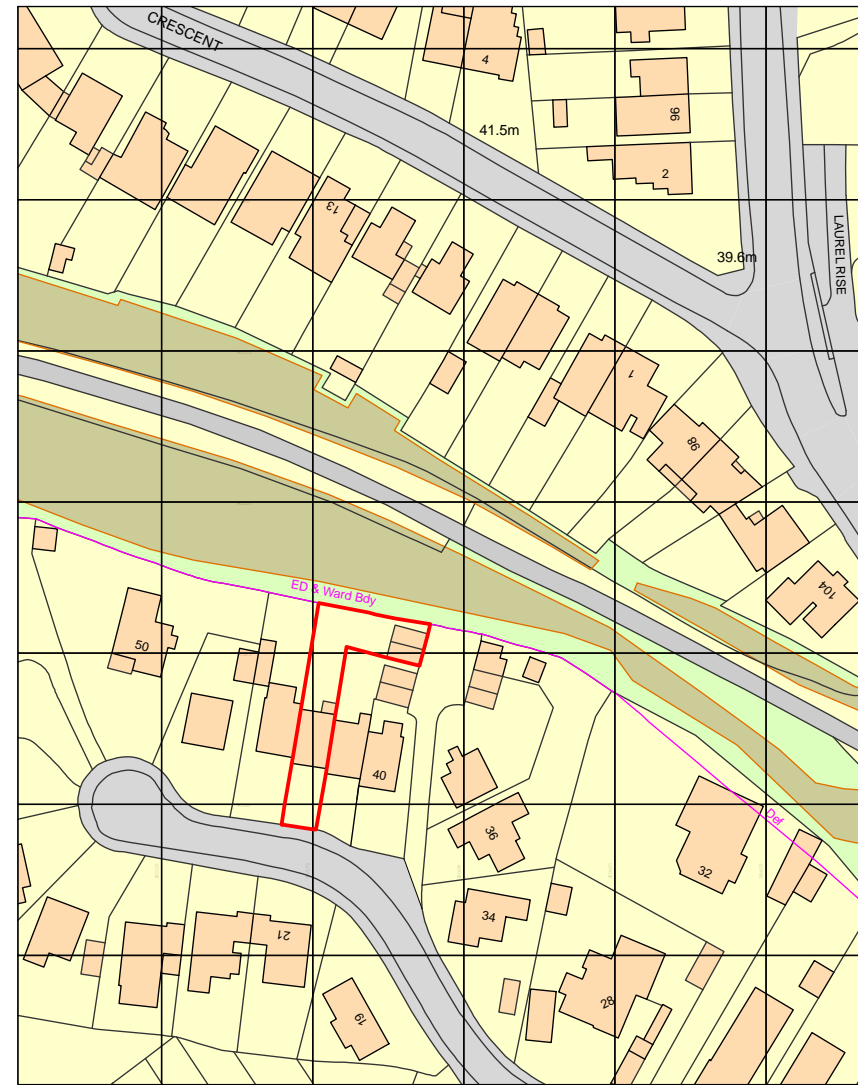

Ordnance Survey, (c) Crown Copyright 2023. All rights reserved. Licence number 100022432

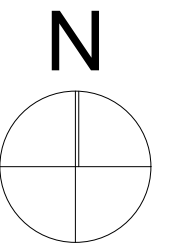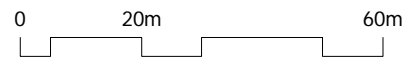

<p>Issue: 1 PLANNING APPLICATION This issue supersedes ALL previous editions</p>	<p>NOTE: DO NOT SCALE FROM THIS DRAWING. ALL DIMENSIONS ARE TO BE VERIFIED ON SITE. ALL DIMENSIONS ARE STATED IN MILLIMETRES. ALL SPOT HEIGHTS AND LEVELS ARE INDICATED IN METERS.</p> <p>NOTE: THIS DRAWING IS FOR PLANNING APPLICATION PURPOSES ONLY AND IS NOT TO BE USED FOR THE PURPOSES OF CONSTRUCTION</p> <p>© THIS DRAWING (AND ALL DESIGN INFORMATION THERETO ARE THE PROPERTY OF THE ARCHITECT) THIS DRAWING MAY NOT BE REPRODUCED - IN WHOLE OR IN PART - WITHOUT PRIOR WRITTEN CONSENT FROM THE ARCHITECT</p>	<p style="font-size: 8px;"> No. 4, 49a Salterton Road, Exmouth, Devon, EX8 2EF t: 01395 276598 f: 01395 222800 email: enquiries@paulhumphriesarchitects.co.uk www.paulhumphriesarchitects.co.uk Paul J. Humphries BSc Hons (Bath) BArch Hons (Bath) AIAA RIBA MIS </p>	44 RICHMOND ROAD, EXMOUTH, DEVON, EX8 2NA The Client: Mr and Mrs Richard & Louise Boud	<p>Title Page</p>																		
	<p>Job No: 22-909</p>																					
	Scale: 1:1250 Drawn: PH		Date: 21/11/2023 Drawing: T.01																			
		<table border="1" style="width: 100%; border-collapse: collapse;"> <thead> <tr> <th style="width: 10%;">Date</th> <th style="width: 10%;">No.</th> <th style="width: 80%;">Revision</th> </tr> </thead> <tbody> <tr><td> </td><td> </td><td> </td></tr> <tr><td> </td><td> </td><td> </td></tr> <tr><td> </td><td> </td><td> </td></tr> <tr><td> </td><td> </td><td> </td></tr> <tr><td> </td><td> </td><td> </td></tr> </tbody> </table>		Date	No.	Revision																
Date	No.	Revision																				